


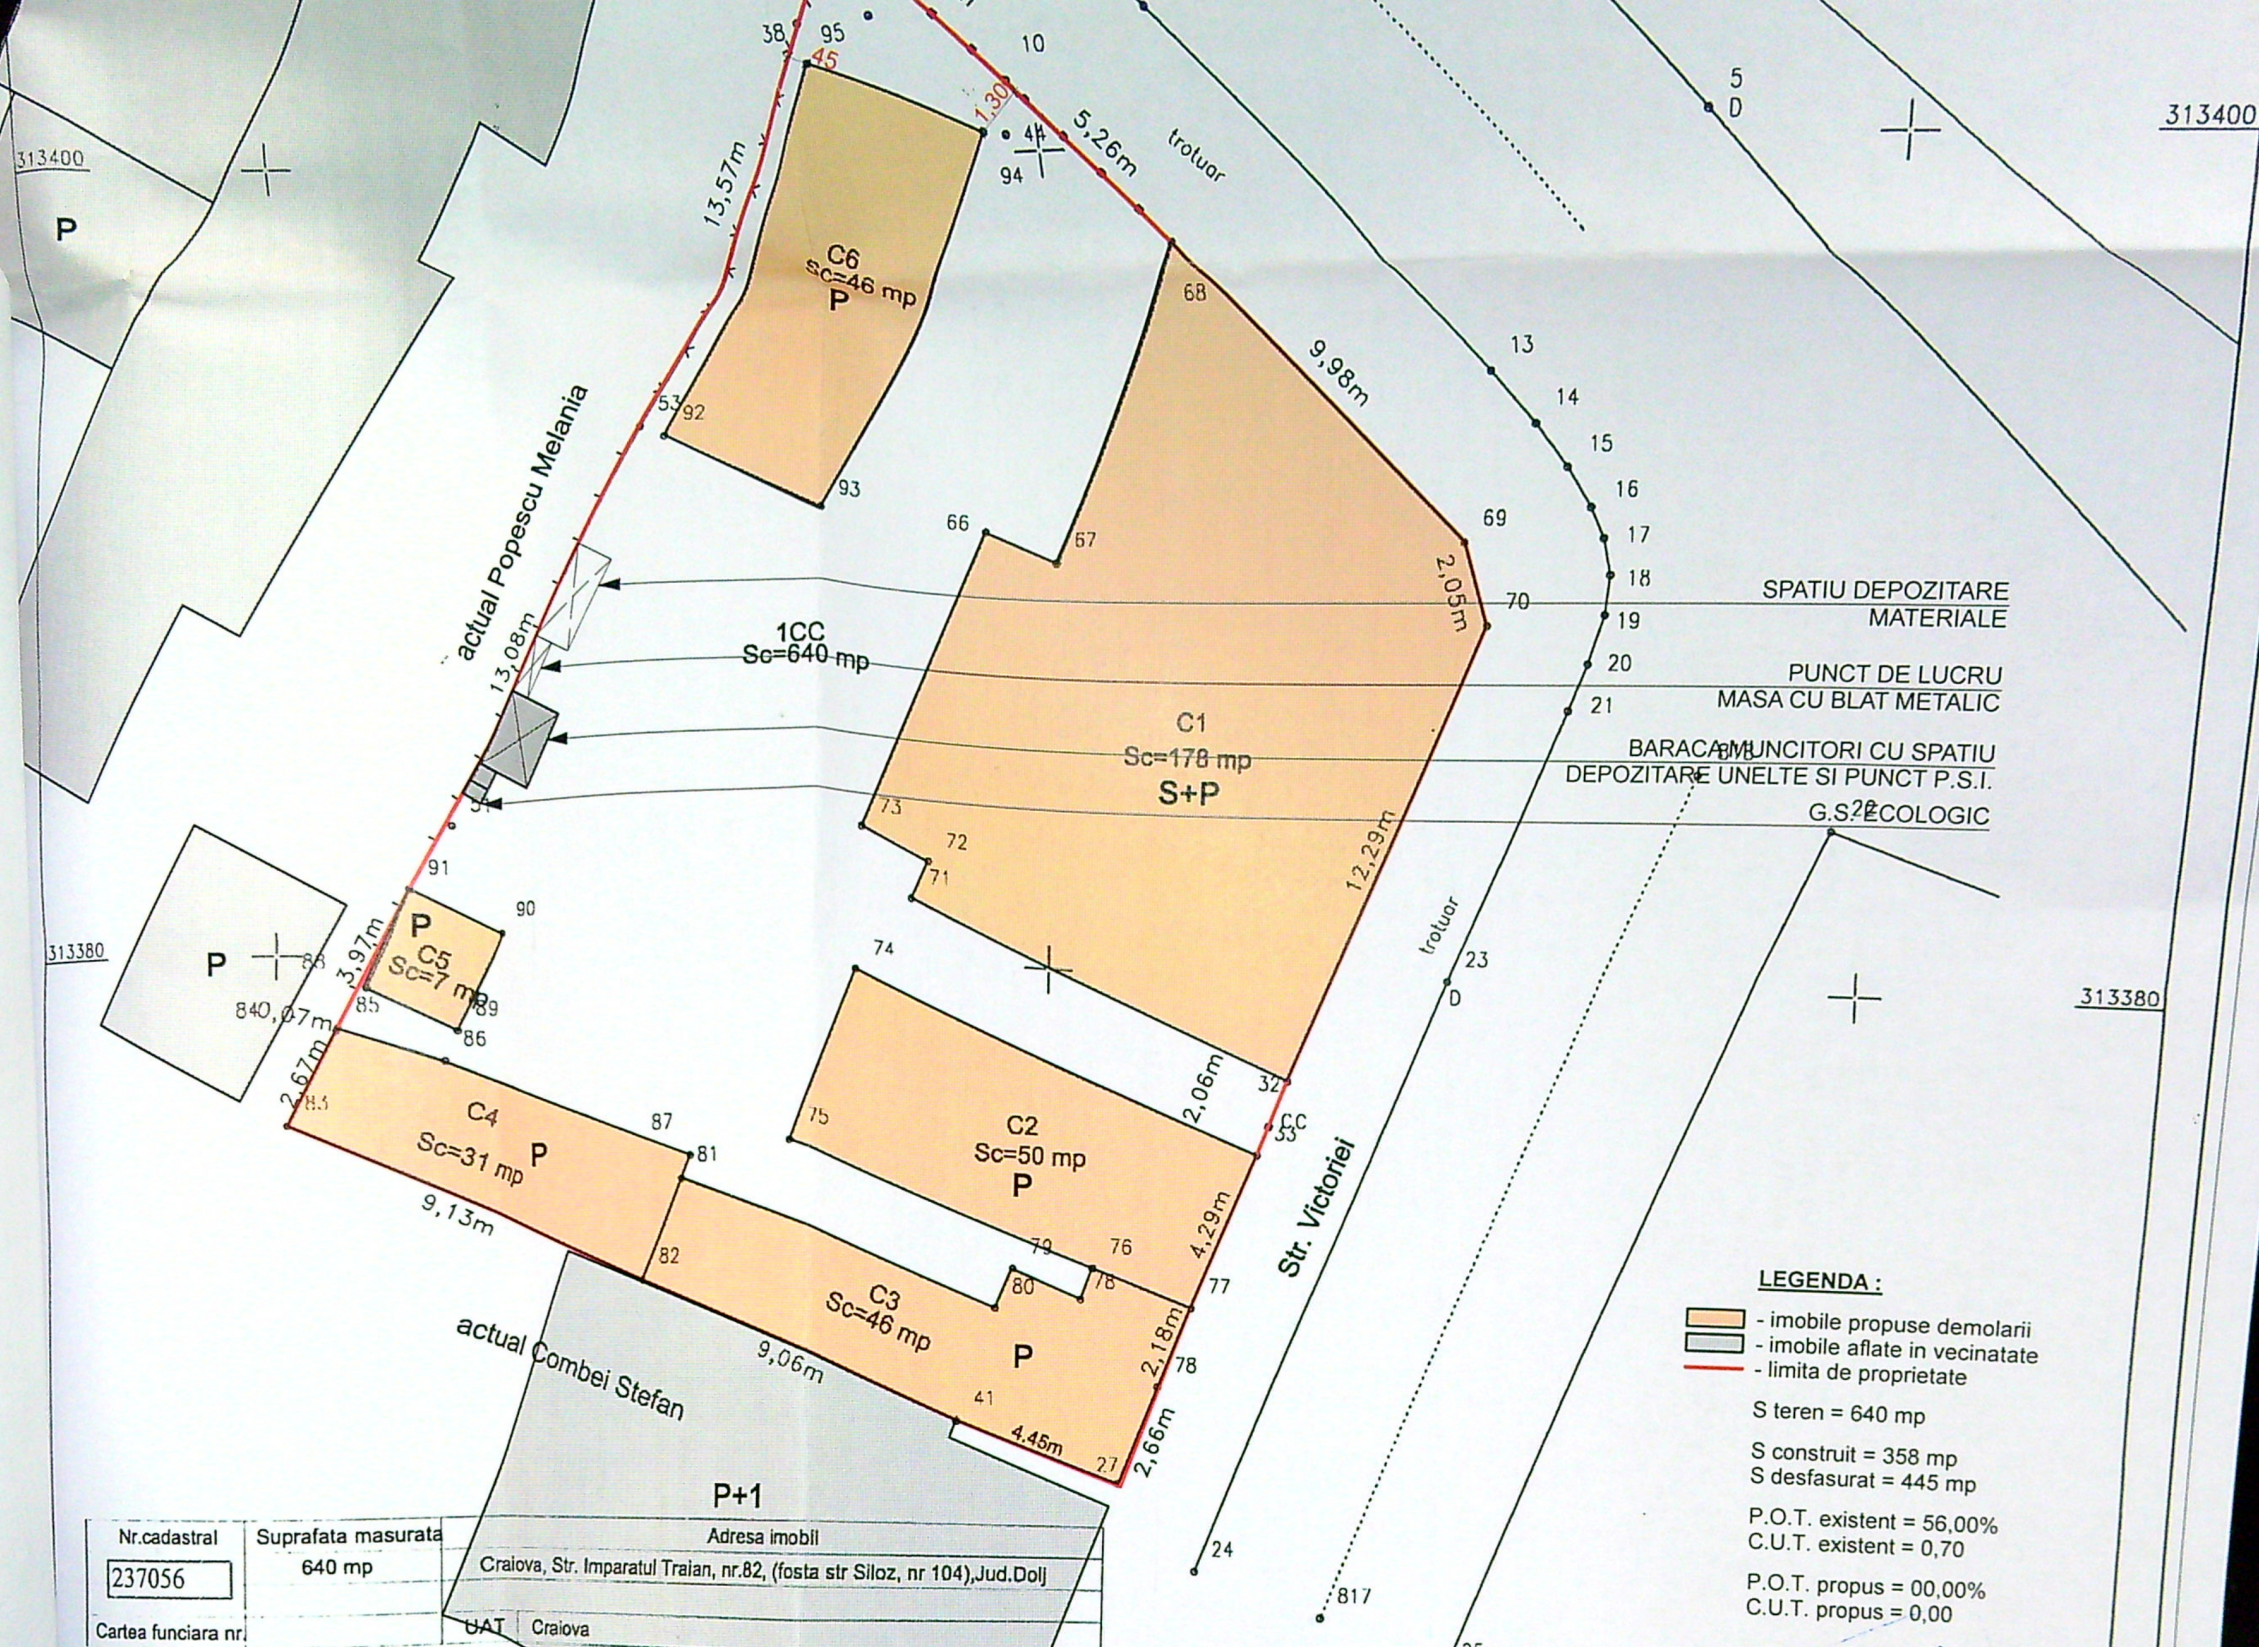


Nr.cadastral	Suprafata masurata	Adresa imobil
237056	640 mp	Craiova, Str. Imparatul Traian, nr.82, (fosta str Siloz, nr 104),Jud.Dolj
Cartea funciara nr		UAT Craiova

- LEGENDA :**
- imobile propuse demolarii
 - imobile aflate in vecinatate
 - limita de proprietate
- S teren = 640 mp
S construit = 358 mp
S desfasurat = 445 mp
P.O.T. existent = 56,00%
C.U.T. existent = 0,70
P.O.T. propus = 00,00%
C.U.T. propus = 0,00

A. Date referitoare la teren			
Nr. parcela	Categoria de folosinta	Suprafata (mp)	Mentuni
1	Cc	640	teren intravilan imprejmuit cu gard de lemn, sarma, beton, metalic
Total		640	zid constructie si limita conv

B. Date referitoare la constructii			
Cod	Destinatie	Suprafata construita la sol (mp)	Mentuni
C1	CL	178	C1-Casa de locuit edificata in 1934, demisol si parter din caramida , S.desf.=265mp
C2	CA	50	C2-Anexa cu sc= 50mp edificata in 16.04.2000, regim de inaltime P
C3	CA	46	C3-Anexa cu sc= 46 mp edificata in 16.04.2000, regim de inaltime P
C4	CA	31	C4-Anexa cu sc= 31 mp edificata in 16.04.2000, regim de inaltime P
C5	CA	7	C5-Anexa cu sc= 7 mp edificata in 16.04.2000, regim de inaltime P
C6	CA	46	C6-Magazie cu sc= 46 mp edificata in 16.04.2000, regim de inaltime P
Total		358	

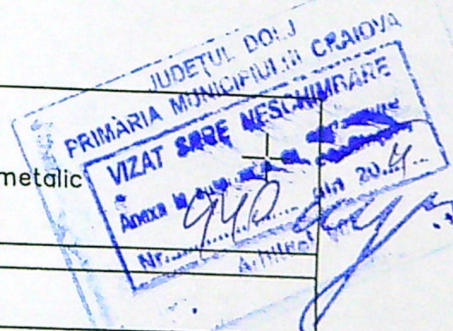

MARIA-OANA NEDELCU
Semnat digital de MARIA-OANA NEDELCU
Data: 2021.03.05 15:28:24 +02'00'

Suprafata totala masurata a imobilului=640mp
Suprafata din act = 622mp

Executant: ing. Nedelcu Maria-Oana
Semnat digital
Certificat de Autorizare
Categoria C
Seria RO-DU-F-Nr 0226/
Confirm executarea ma
corectitudinea intocmirii do
corespondenta acestuia
Semnat si sta
Data: 05.03.2021

Inspector 54559/2021

VERIFICATOR	NUME	SEMNATURA	CERINTA	REFERAT / EXPERTIZA	NR./DATA
VERIFICATOR				REFERAT	
VERIFICATOR				REFERAT / EXPERTIZA	
EXPERT				BENEFICIAR: ROVENTA GABRIELA ALINA	Proiect nr. 69/2021
				AMPLASAMENT: CRAIOVA, STR. IMPARATUL TRAIAN, NR. 82	Faza:

S.C. DUMYS ARHITECTURA S.R.L.
C.U.J. 40871461
CRAIOVA, STR. SARARILOR

ORDINUL ARHITECTURII DIN ROMANIA
02576
Sorin DUMITRASCU