


**VIADUCT DE ACCES RAMPA
B-DUL DECEBAL PE STRADA
GARLESTI, MUNICIPIUL
CRAIOVA L=77.70m**

Bd. Decebal

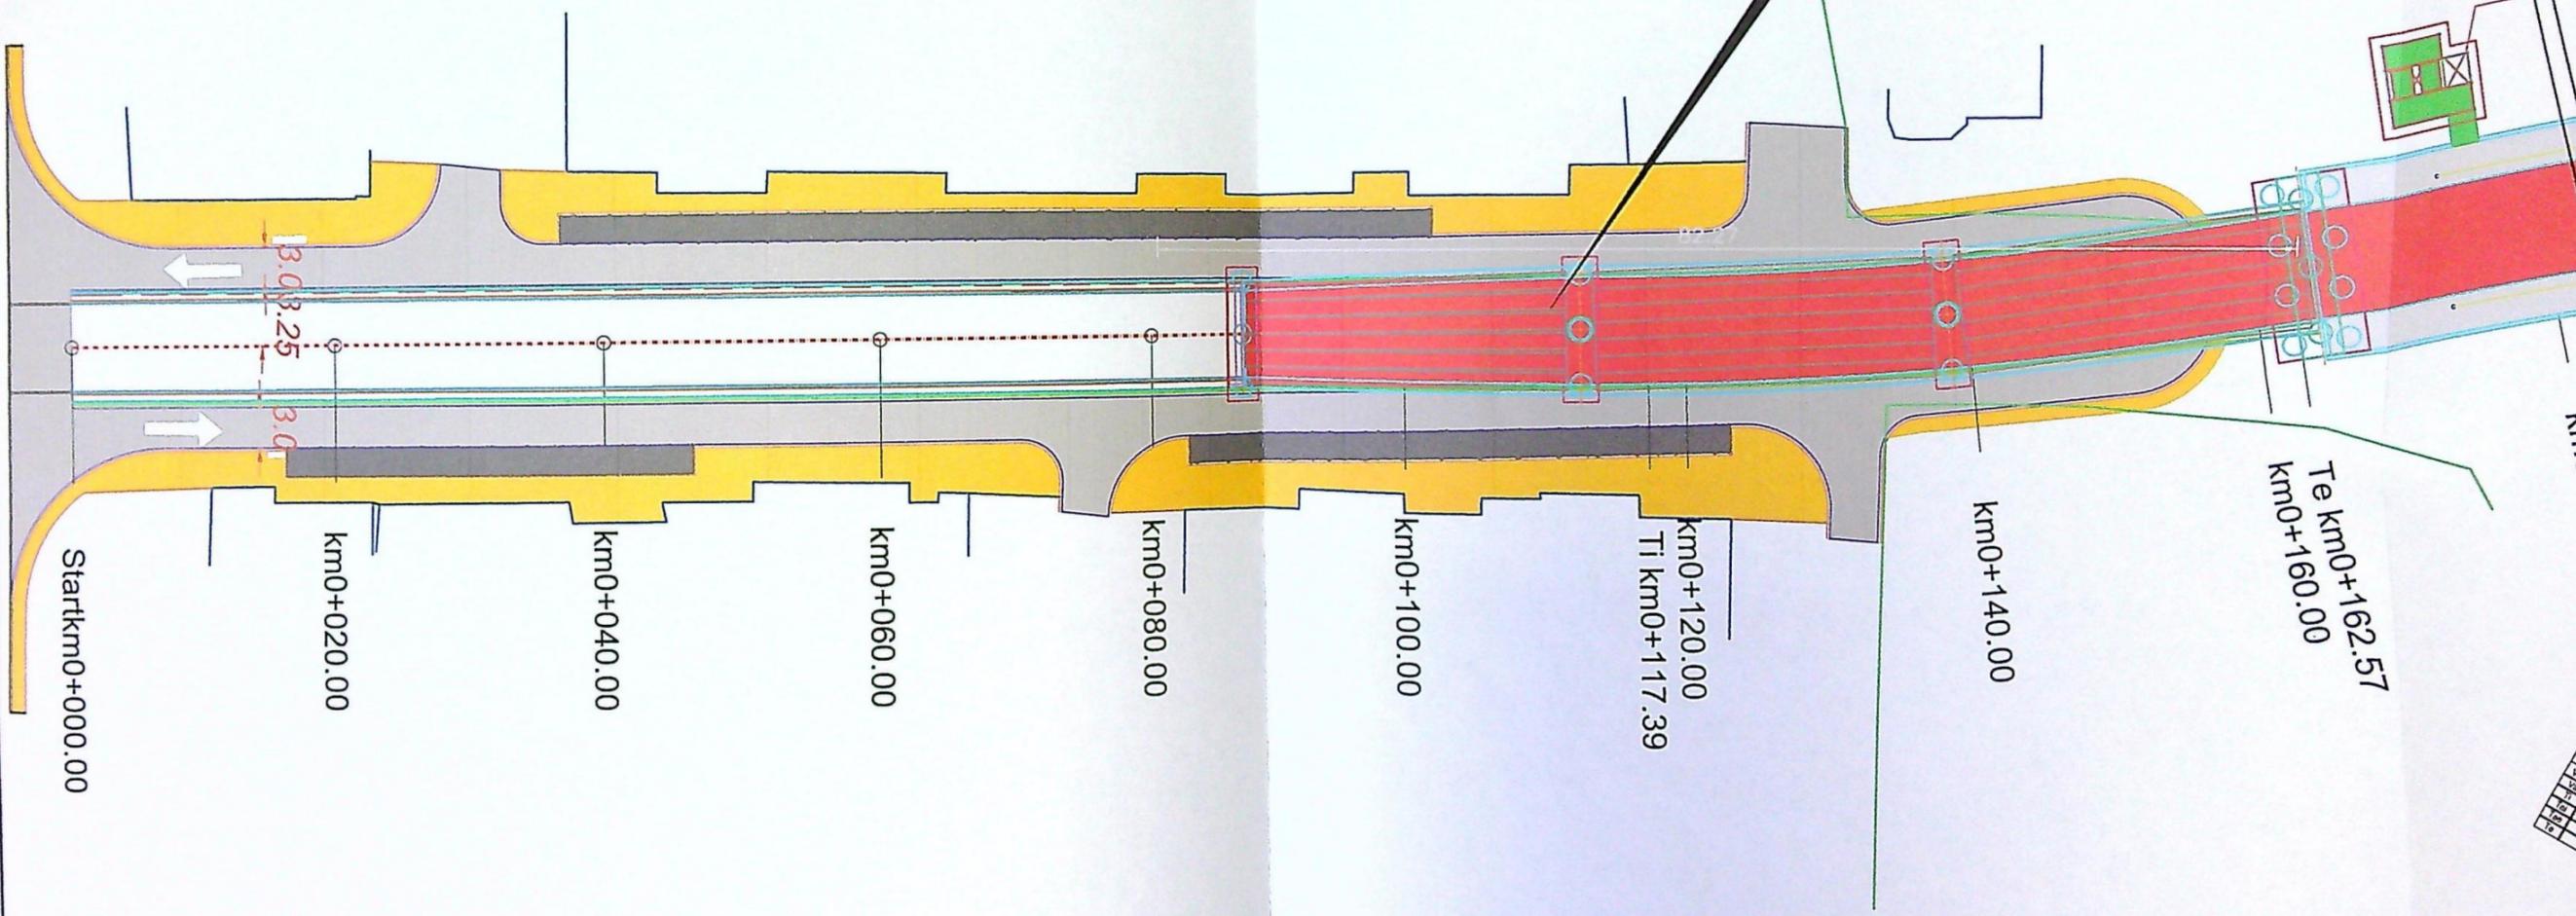

Legenda

- carosabil acces rampa pasaj;
- rampa pasaj;
- carosabil drumuri colectoare
- latime parapet si panouri fonoabsorbante;
- pasaj peste CF;
- trotuar proiectat;
- locuri de parcare;
- bordura B20x25;
- margine carosabil;
- linii CF;
- suprafata necesara expropriari;

PLAN DE SITUATIE
sc 1:500

PASAJ HOBANAT PESTE LINII
CF PE STRADAGARLESTI,
MUNICIPUL CRAIOVA
L=105.00m

VIADUCT DE ACCES
STR. CARPENULUI PE
GARLESTI, MUNICI
CRAIOVA L=130.0

STAZIUNĂ	PROIECTANT								

