



AGREGATE SI DECANTOR

sc. 1:100

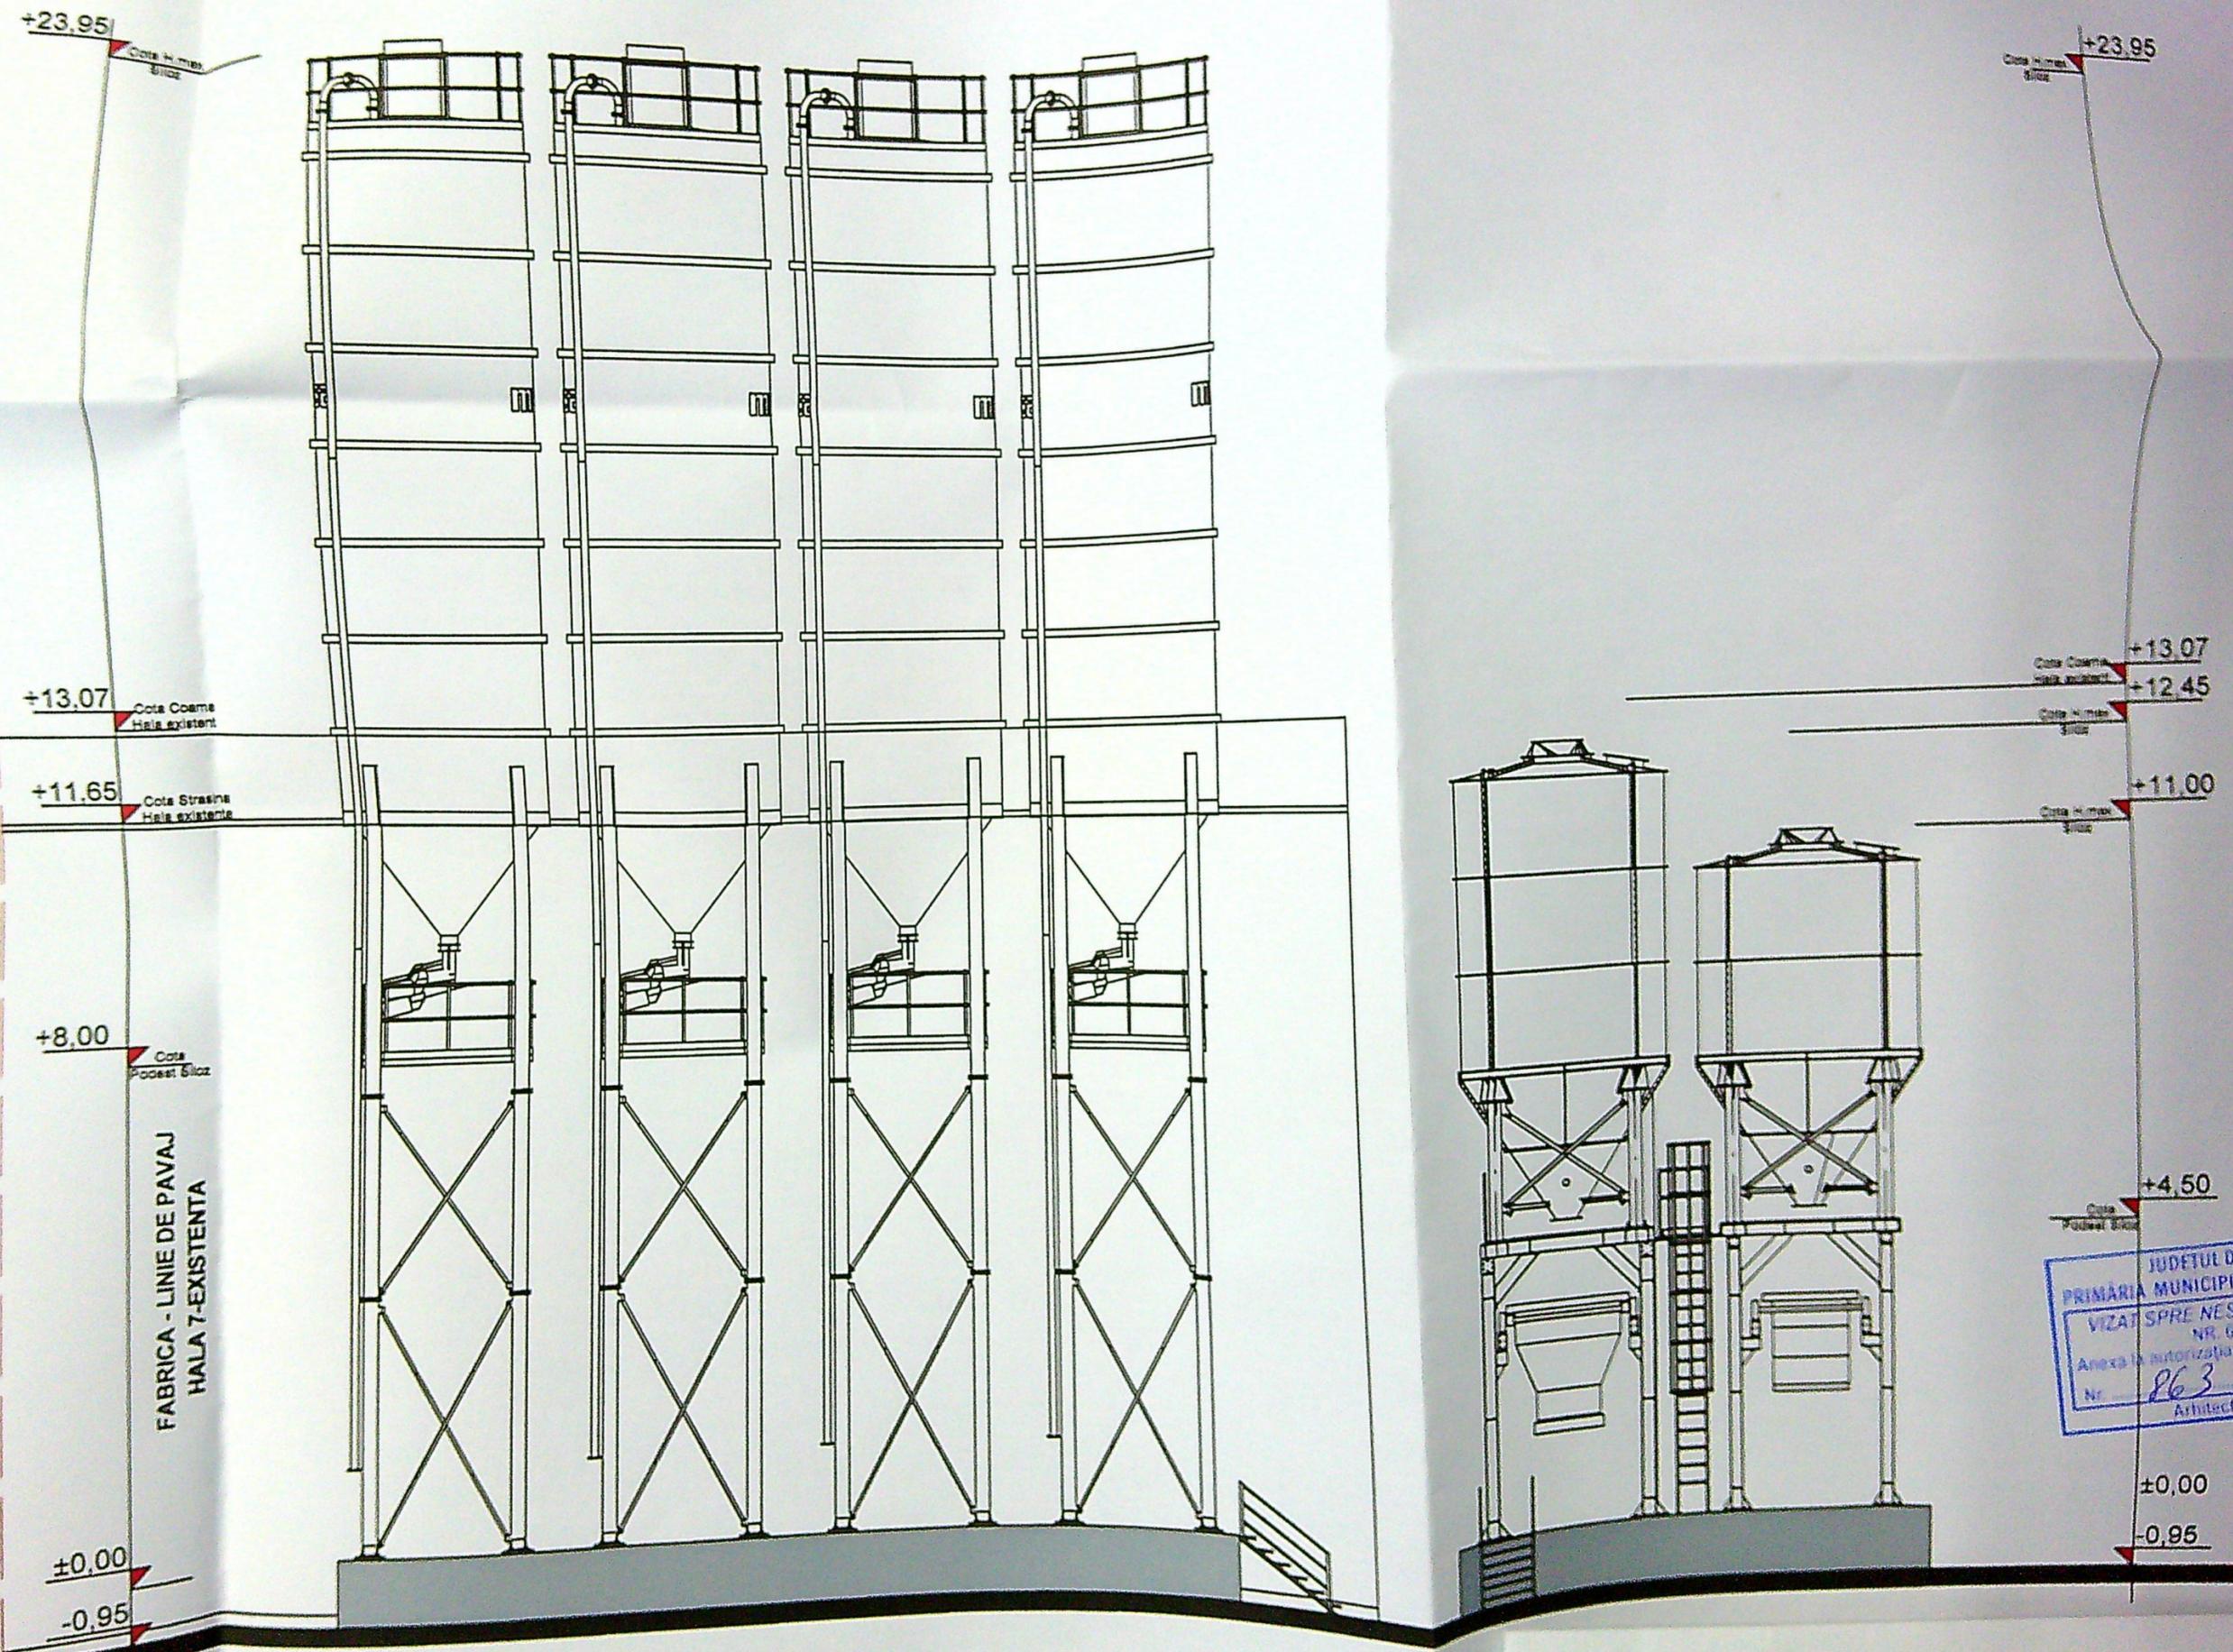

CATE CLAS

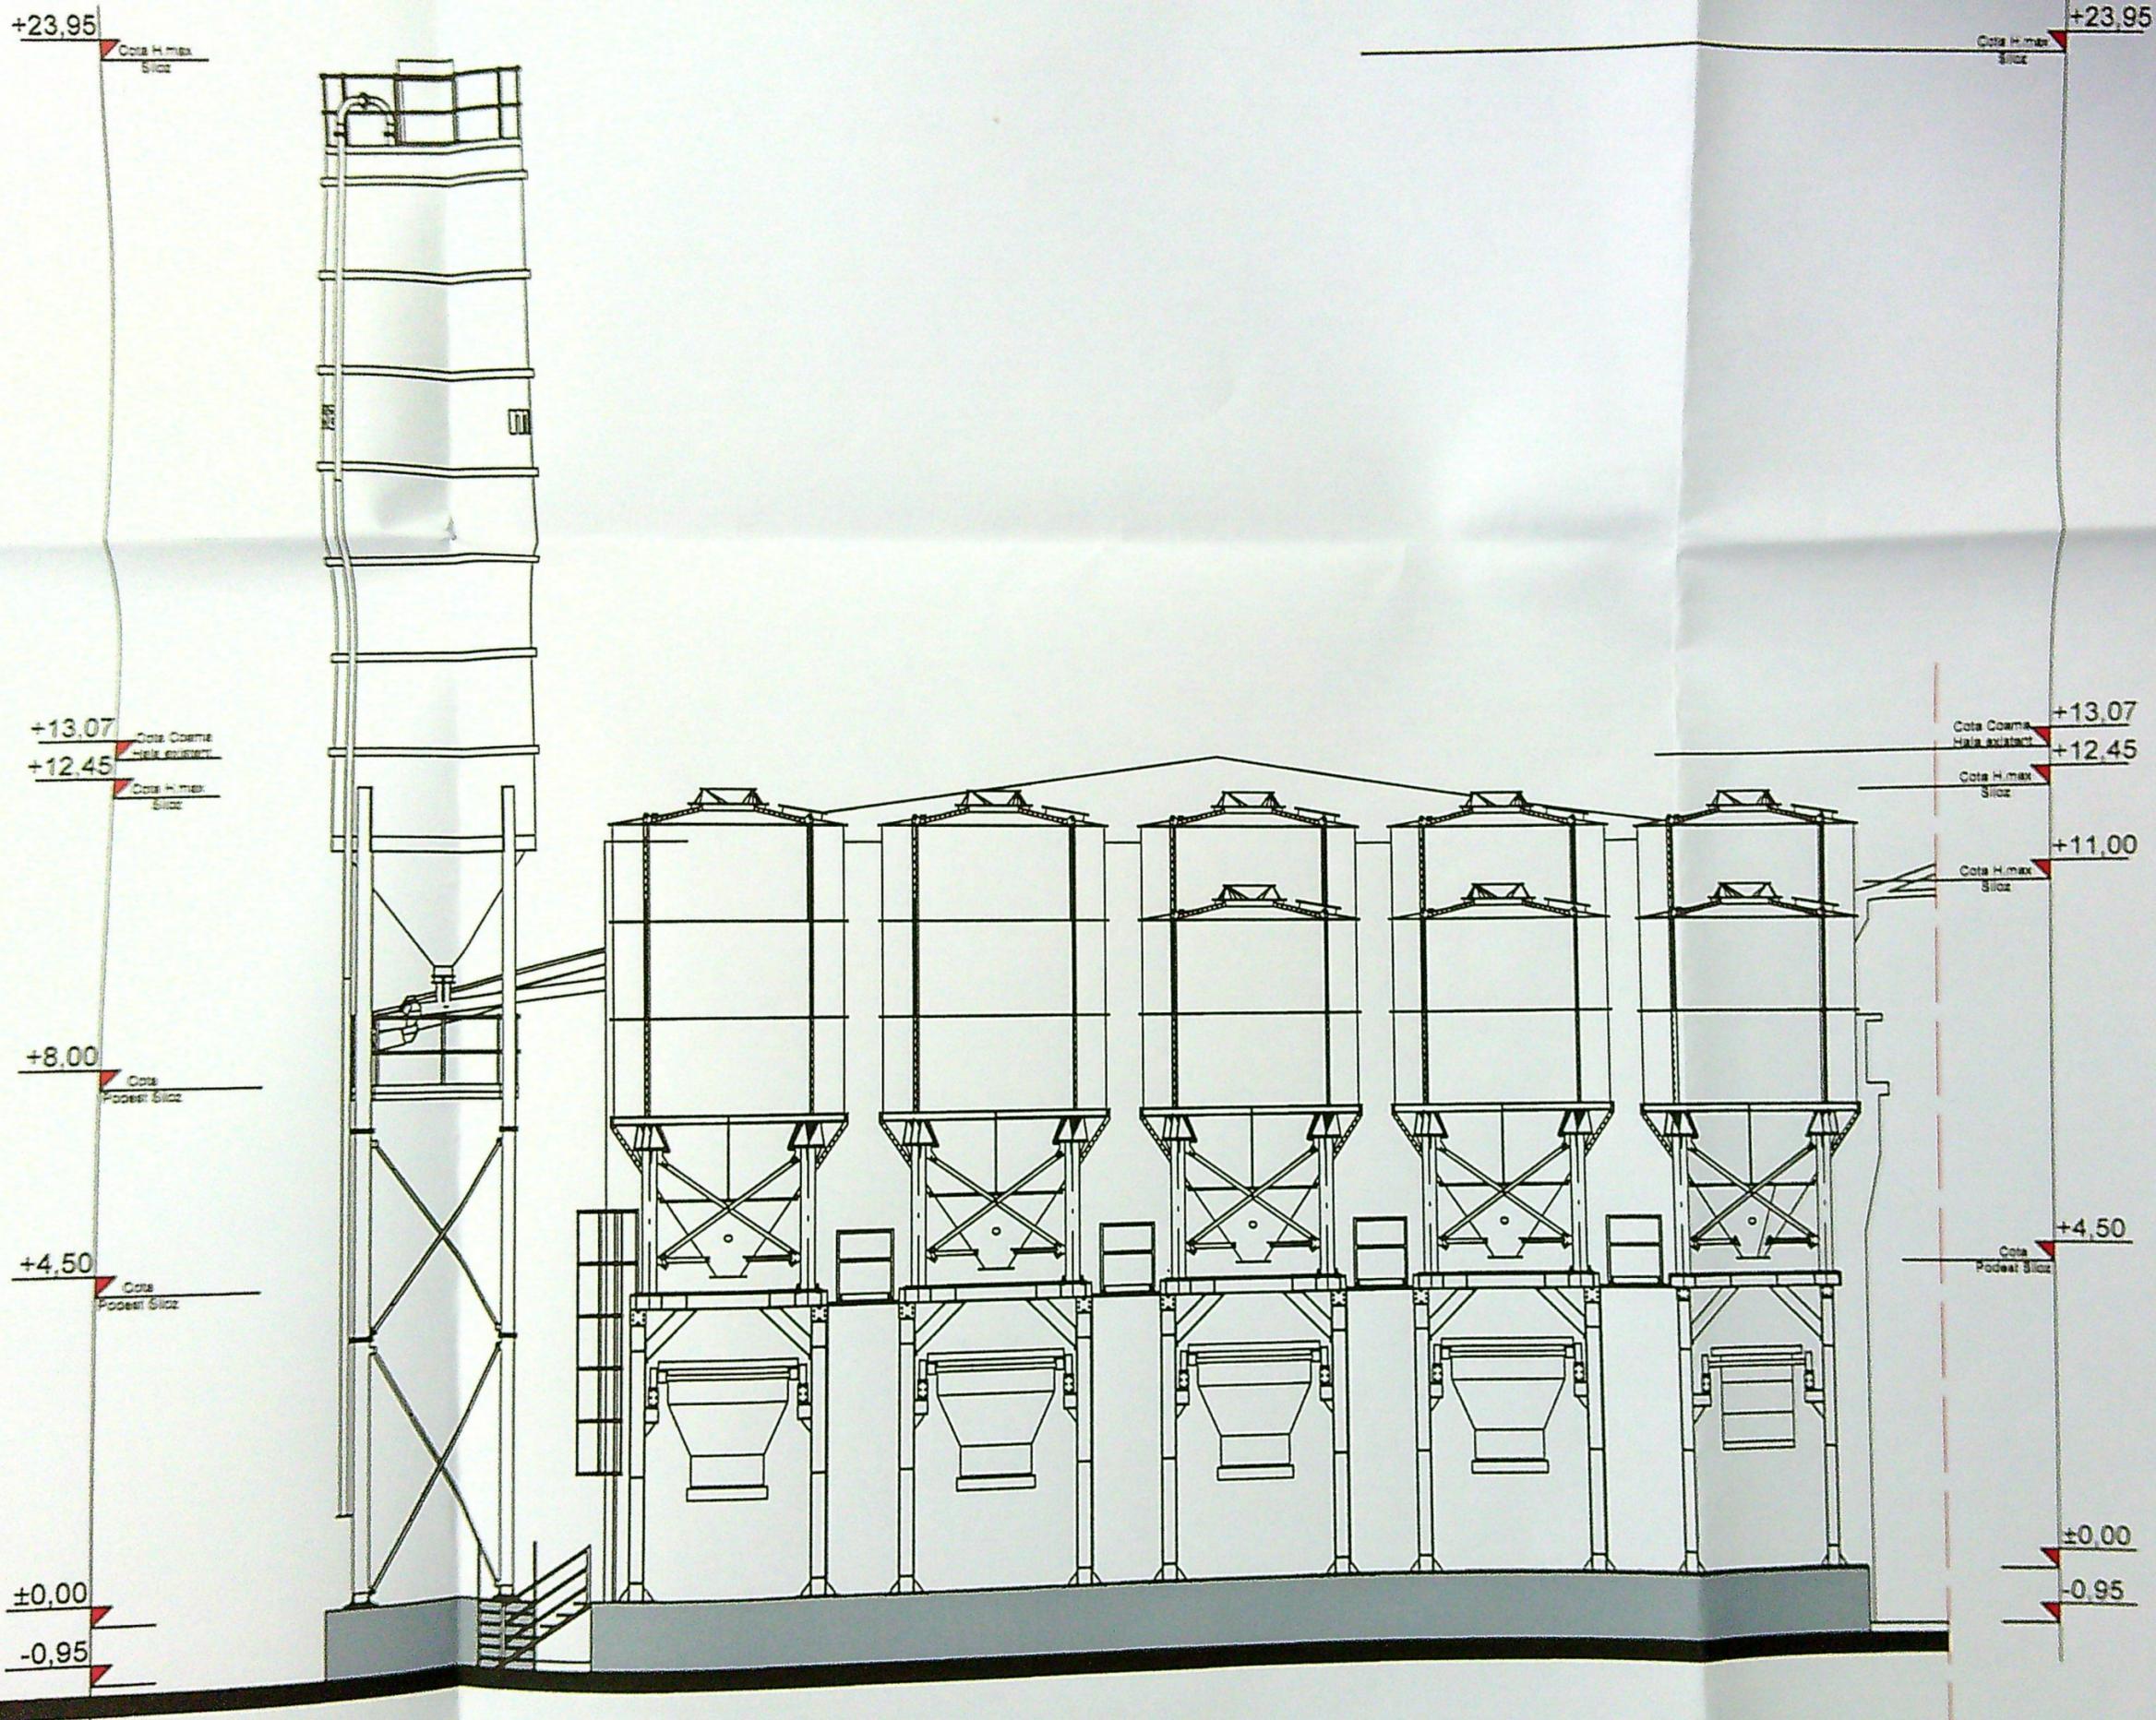

JUDE
 PRIMARIA MUN
 VIZAT SPRE
 Anexa la autoriz
 Nr. 863

CATEGORIA DE IMPORTANTA "D" REDUSA CONFORM HG 766/1997
 CLASA DE IMPORTANTA "IV" CONFORM P100/2006
 NIVEL DE STABILITATE LA FOC "IV" CONFORM P118/99