

Indicatori teritoriali:

S.Teren=500 mp

S.C.Existent=0.00 mp

S.C.Propus=76 mp; S.D. Propus=152 mp

P.O.T.Propus=15.20%; C.U.T.Propus=0.30

PLAN DE AMPLASAMENT SI DELIMITARE A CORPULUI DE PROPRIETATE (INTRAVILAN)

Scara: 1:500

Numele si prenumele:

PETRESCU ELENA-proprietate si constr. C2, C6

PETRESCU ILIE-proprietate constr. C1

Domiciliu:

str. Brestei, nr. 582,

Craiova, Dolj

Nr. Cadastral 17788-teren

Nr. cadastral 17788-constr.

Judetul DOLJ

Unit. Adm. Terit.: Craiova

Cod SIRUTA: 017069900

Adresa corpului de proprietate:


str. Brestei, nr. 582 (fost 538) - (fost tarla 129

parcela 258, 259, 260, 261, 262)


LOT 1, TARLA 129, PARCELA 2

Suprafata totala		
Pct.vizat	Y[m]	X[m]
34	399607.954	316083.591
35	399609.131	316086.460
36	399611.169	316088.757
37	399622.660	316087.193
38	399628.110	316087.022
39	399630.956	316086.602
390	399631.700	316086.441
40	399641.664	316084.282
80	399645.417	316083.772
81	399645.781	316073.121
82	399646.135	316062.760
340	399625.054	316074.261
34	399607.954	316083.591
S=	500	


Intocmit:
Vasiluta T.

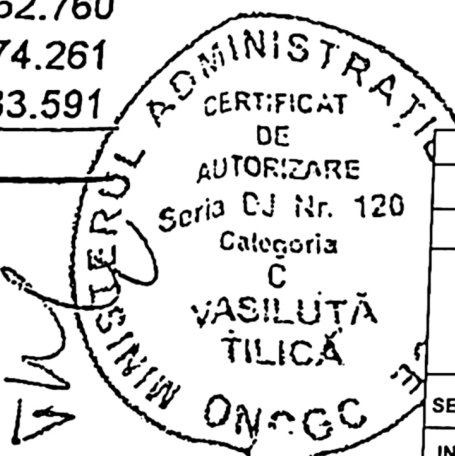

VERIFICATOR	
VERIFICATOR	
VERIFICATOR	
S.C. UTILIDE	
J16/2066/2016;	
SEF PROIECT	arh. Cernatescu M.Dumitru
INTOCMITORI PENTRU SPECIALITATEA ARHITECTURA	
PROIECTAT	Arh. stagiar Chilom Andrada Stefanla
DESENAT	Arh. stagiar Chilom Andrada Stefanla

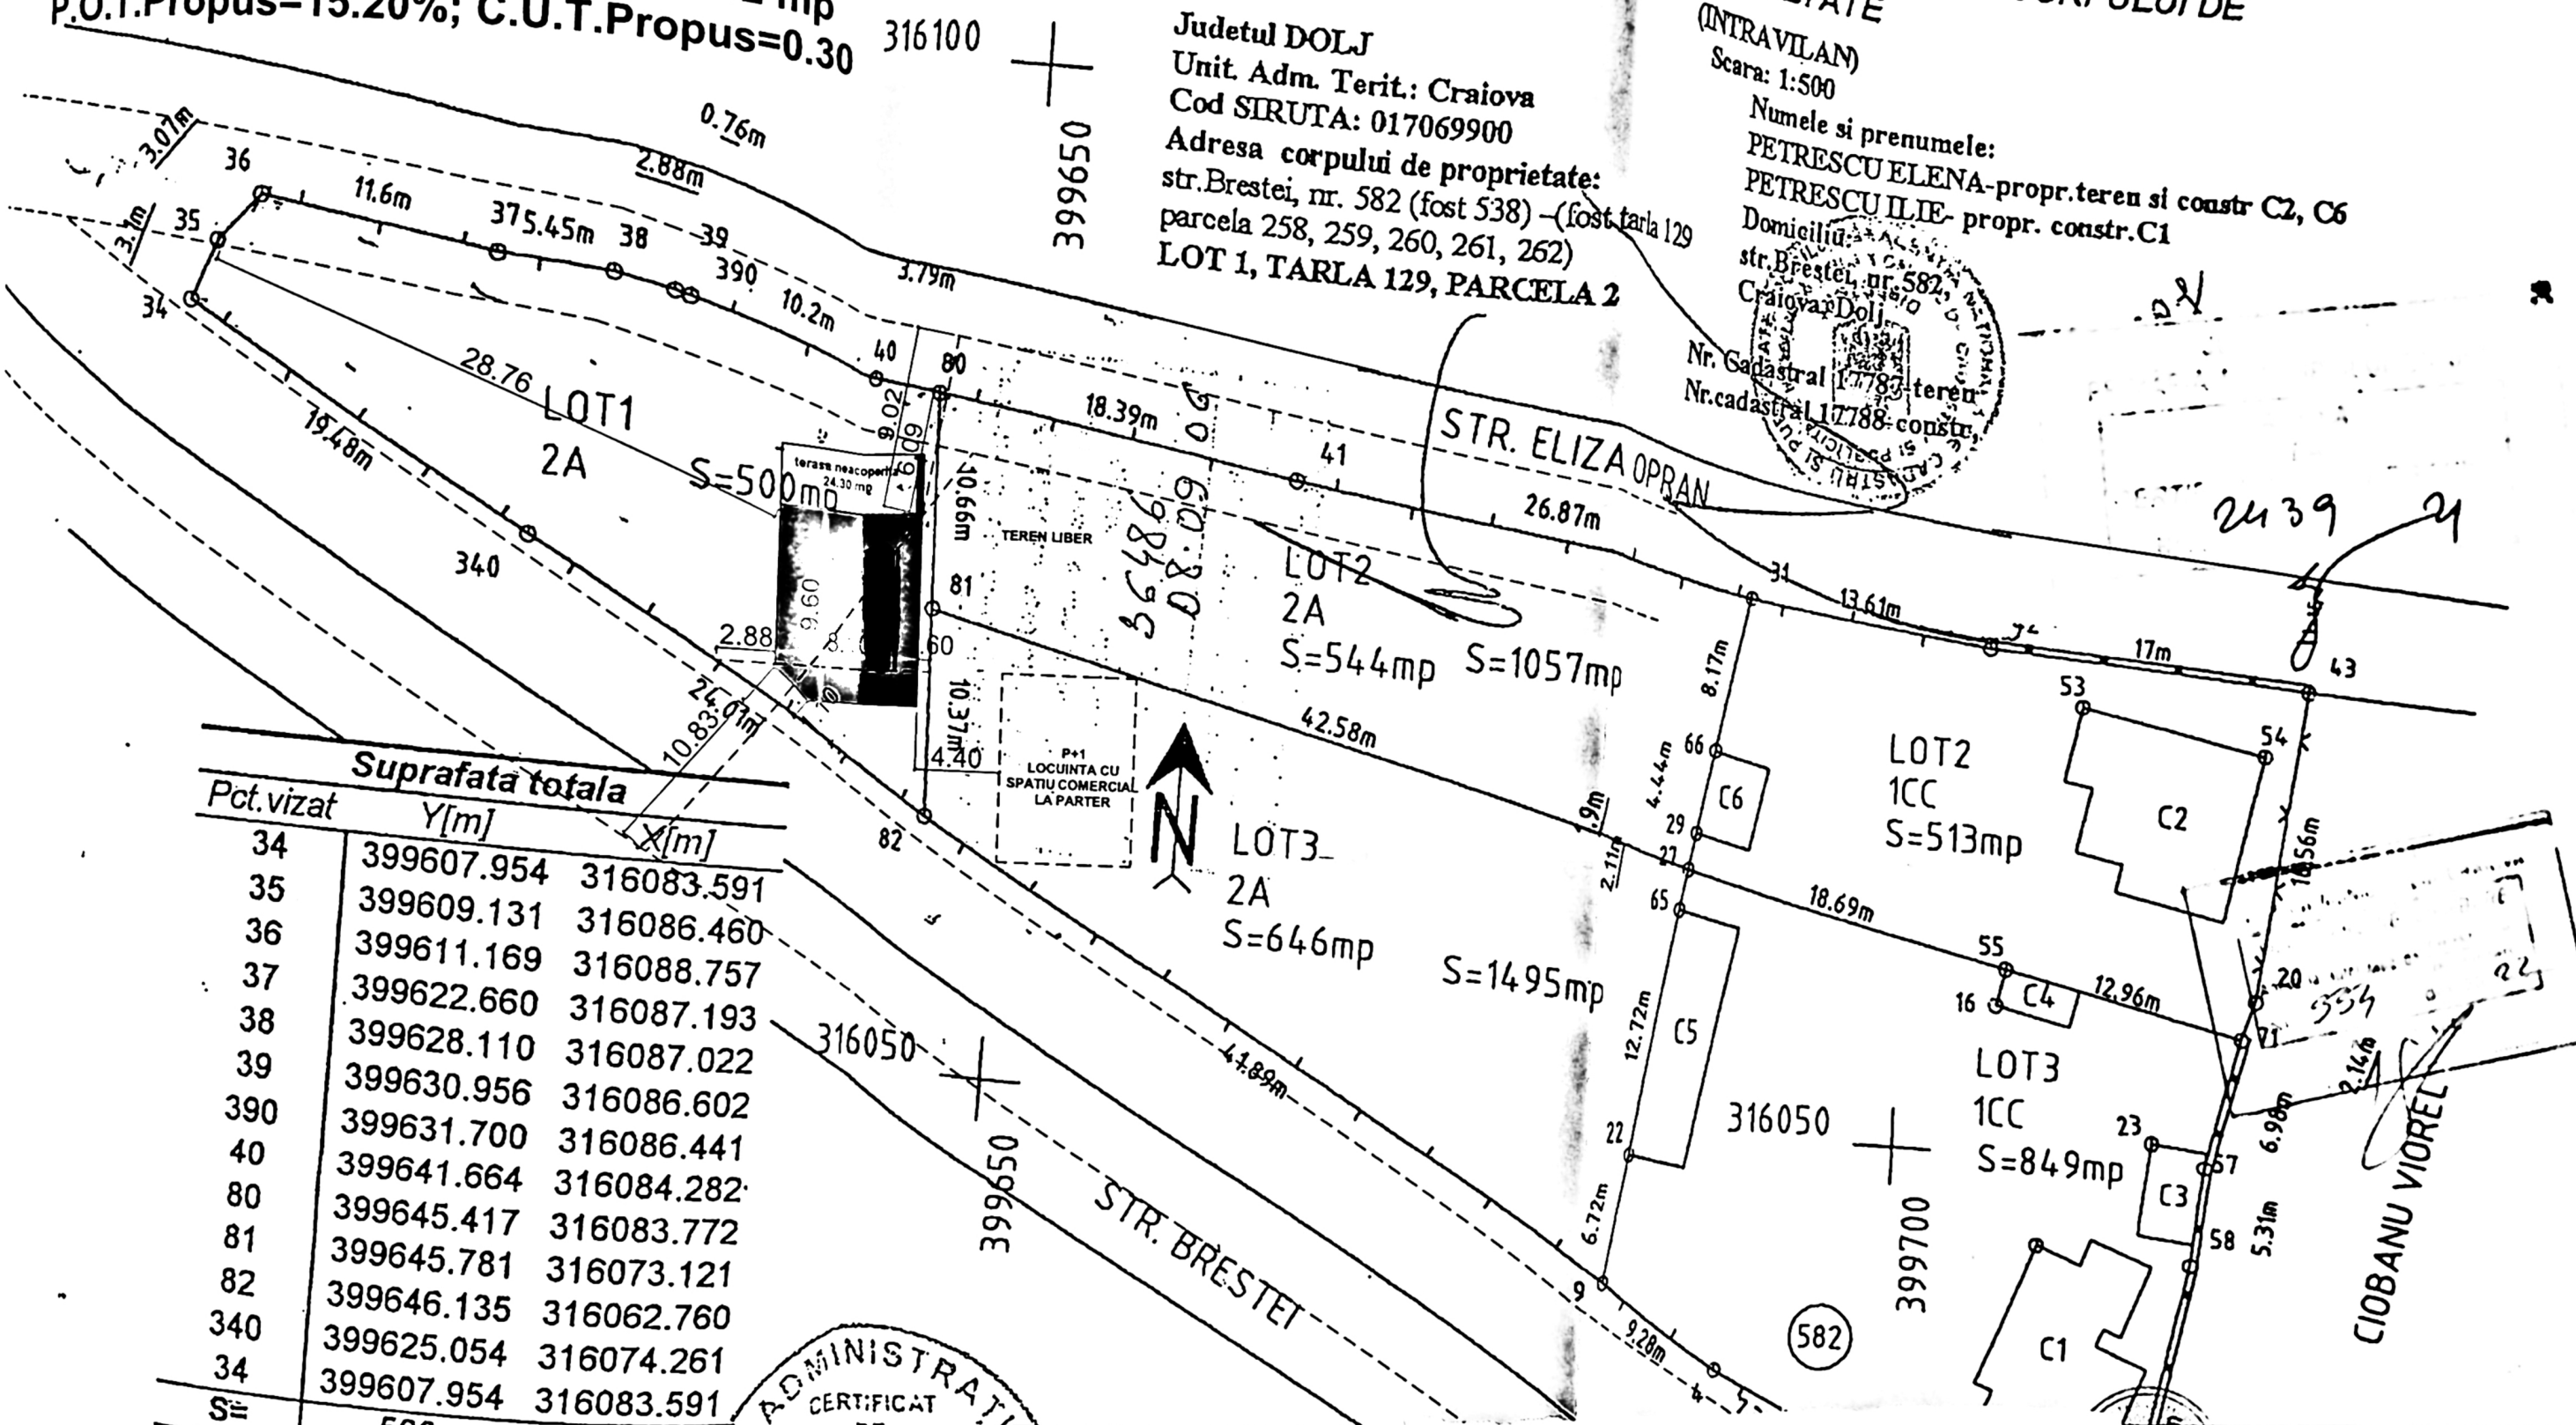


/DATA	
/DATA	
/DATA	
1a- Marinela Ja Brestei, nr. 582C. olj.	PR.NR. 17/2022
1E	FAZA: D.T.A.C.
1E	PLANSĂ: A3

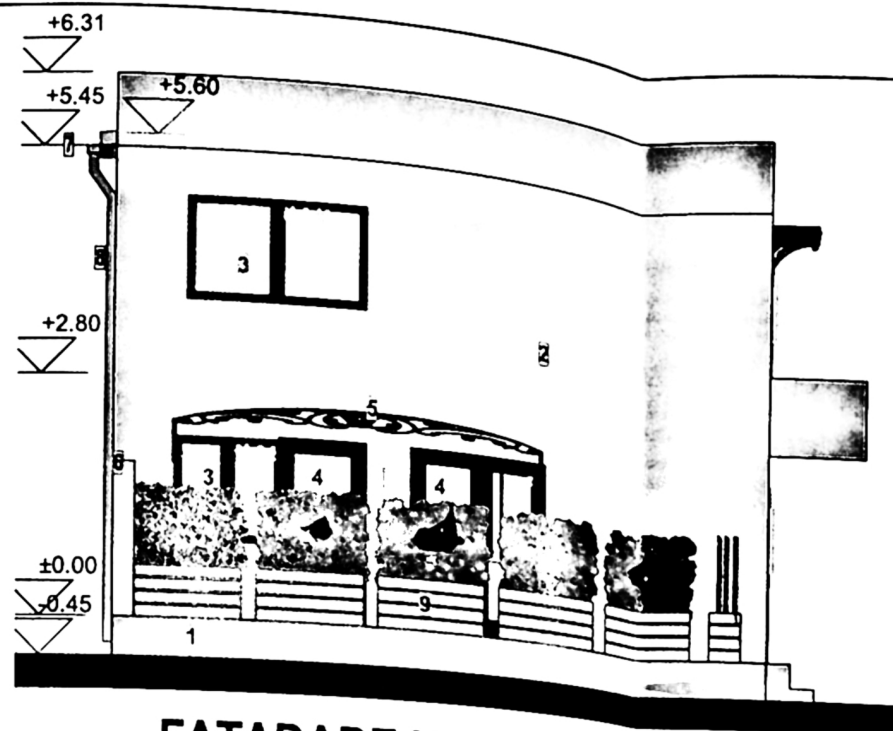


FATADA DE NORD

1-soclu impermeabil; 2-vopsea lavabila alba; 3-fereastra PVC antracit cu geam termopan; 4-usa PVC antracit cu geam termopan; 5-copertina protectie din metal si poliglas; 6-zid paravan H=1.80 m; 7-igheab; 8-burlan; 9-jardiniera

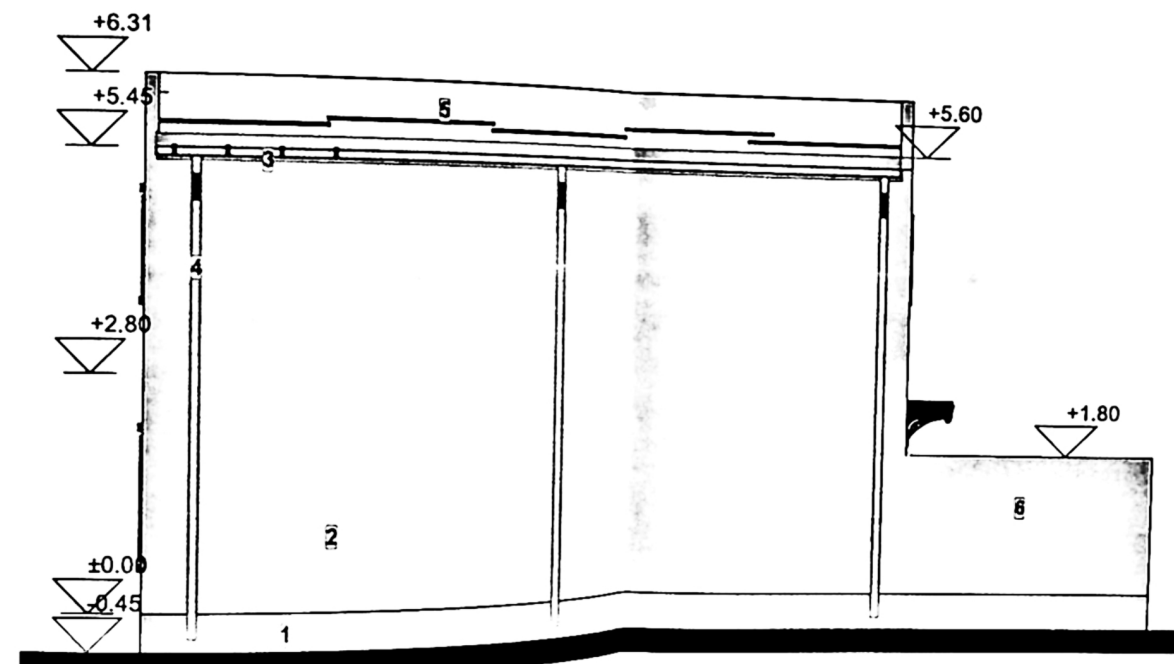


FATADA DE EST

1-soclu impermeabil; 2-vopsea lavabila alba; 3-igheab; 4-burlan; 5-parazapezi; 6-zid paravan HP=1.80 m

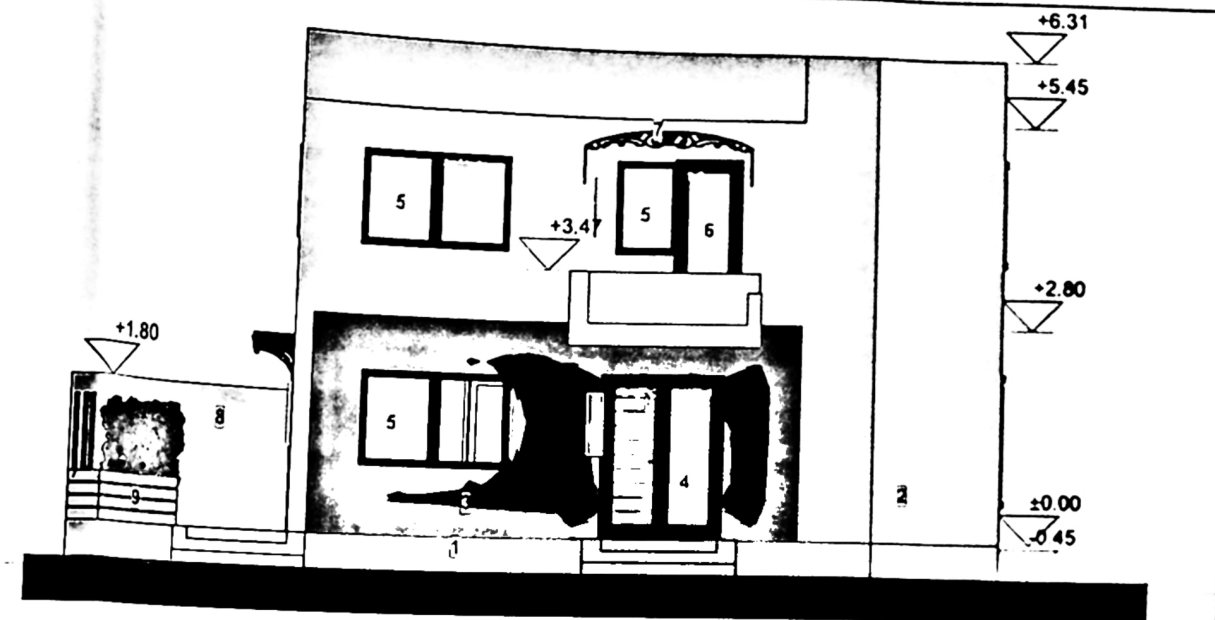

FATADA DE VEST (PRINCIPALA)

1-soclu impermeabil; 2-vopsea lavabila alba; 3-tencuiala decorativa gri inchis; 4-usa metalica de acces principal; 5-fereastra PVC antracit cu geam termopan; 6-usa PVC antracit cu geam termopan; 7-copertina metal si poliglas; 8-zid paravan H=1.80 m; 9-jardiniera

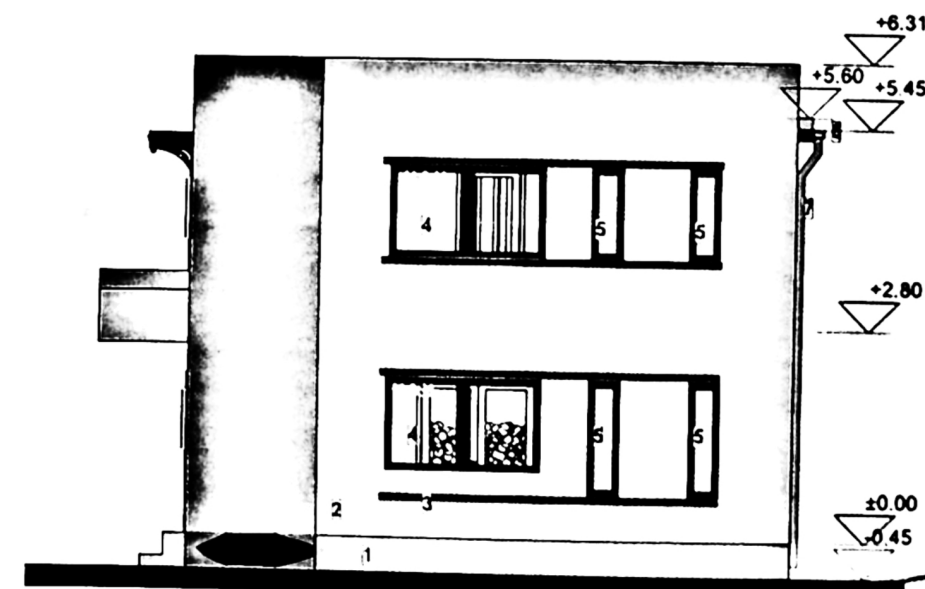

FATADA DE SUD

1-soclu impermeabil; 2-lavabil alb; 3-ornament lamelar gri inchis; 4-fereastra PVC antracit cu geam termopan; 5-fereastra PVC antracit cu geam met; 6-igheab; 7-burlan

VERIFICATOR
VERIFICATOR
VERIFICATOR
S.C.
J16/20
SEF PROIECT
INTOCMITORI PENTRU
PROIECTAT
DESENAT

DATA
DATA
DATA
PR. NR.
17/2022
FAZA:
D.T.A.C.
PLANSA:
A 8