


P

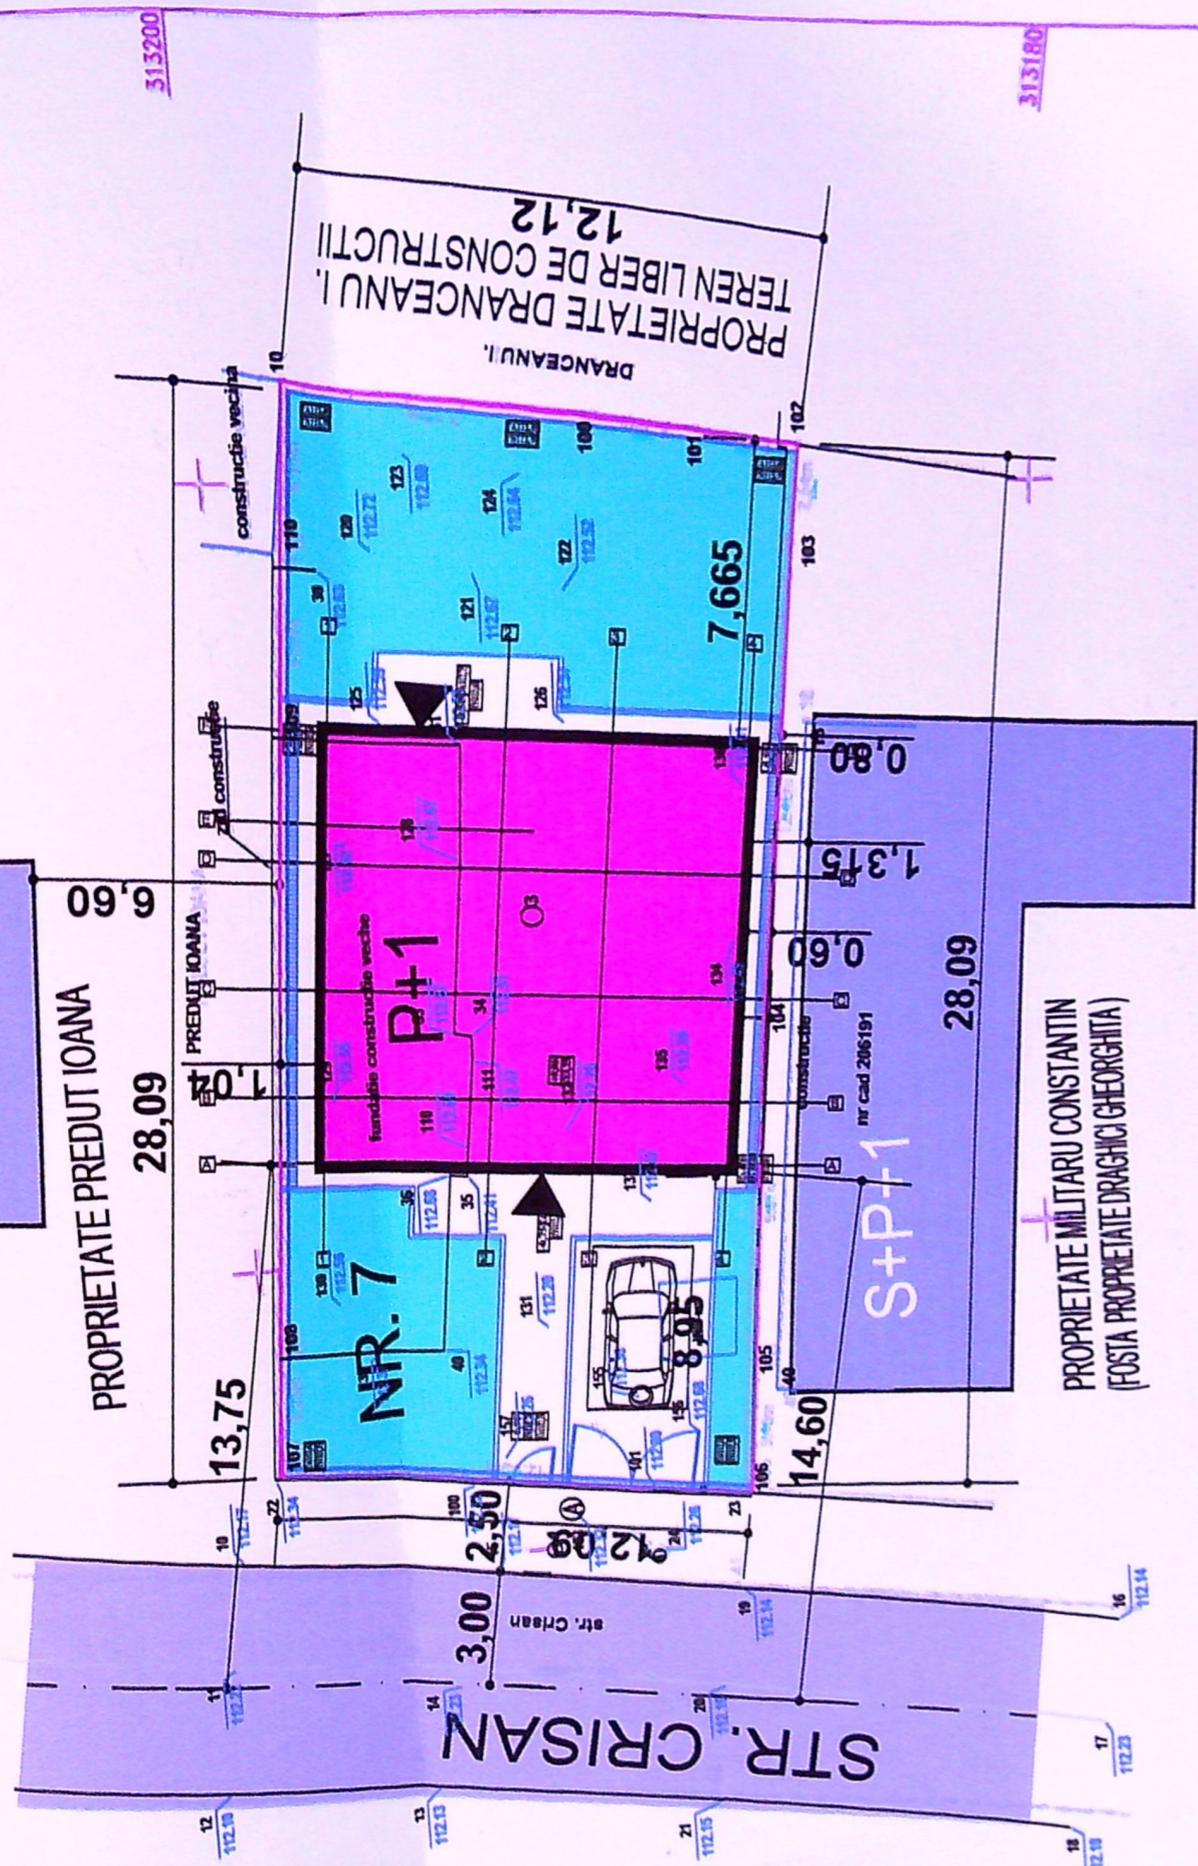

LEGENDA

- LIMITA DE PROPRIETATE
- REFACERE IMPREJMUIRE LATURILE DE VEST, NORD SI EST
- CONSTRUCTII EXISTENTE MENTINUTE
- CONSTRUCTII PROPUSE
- SPATII VERZI
- CIRCULATII CAROSABILE / PARCAJE EXISTENTE
- CIRCULATII PIETONALE
- ACCESSE PARCELA - CONSTRUCTII


INDICATORI TEHNICO-ECONOMICI	PROBUS
SUPRAFATA CONSTRUITA	118,20 MP
SUPRAFATA DESFASURATA	228,93 MP
P.O.T. PROCENT DE OCUPARE TEREN	34,97 %
C.U.T. COEFICIENT DE UTILIZARE TEREN	0,68
SUPRAFATA PARCELA PROPRIETATE DINCA VALERIAN	338,00 MP

SUPRAFATA SPATII VERZI = 123,00 MP

A. Date referitoare la teren	
Nr. parcelă de funciara	338
Categoria suprafata teren	338
Cz	338
nr	338

B. Date referitoare la constructii	
Cad. Construcii	Suprafata construita


Unitatea Administrativ-Teritoriala CRAIOVA

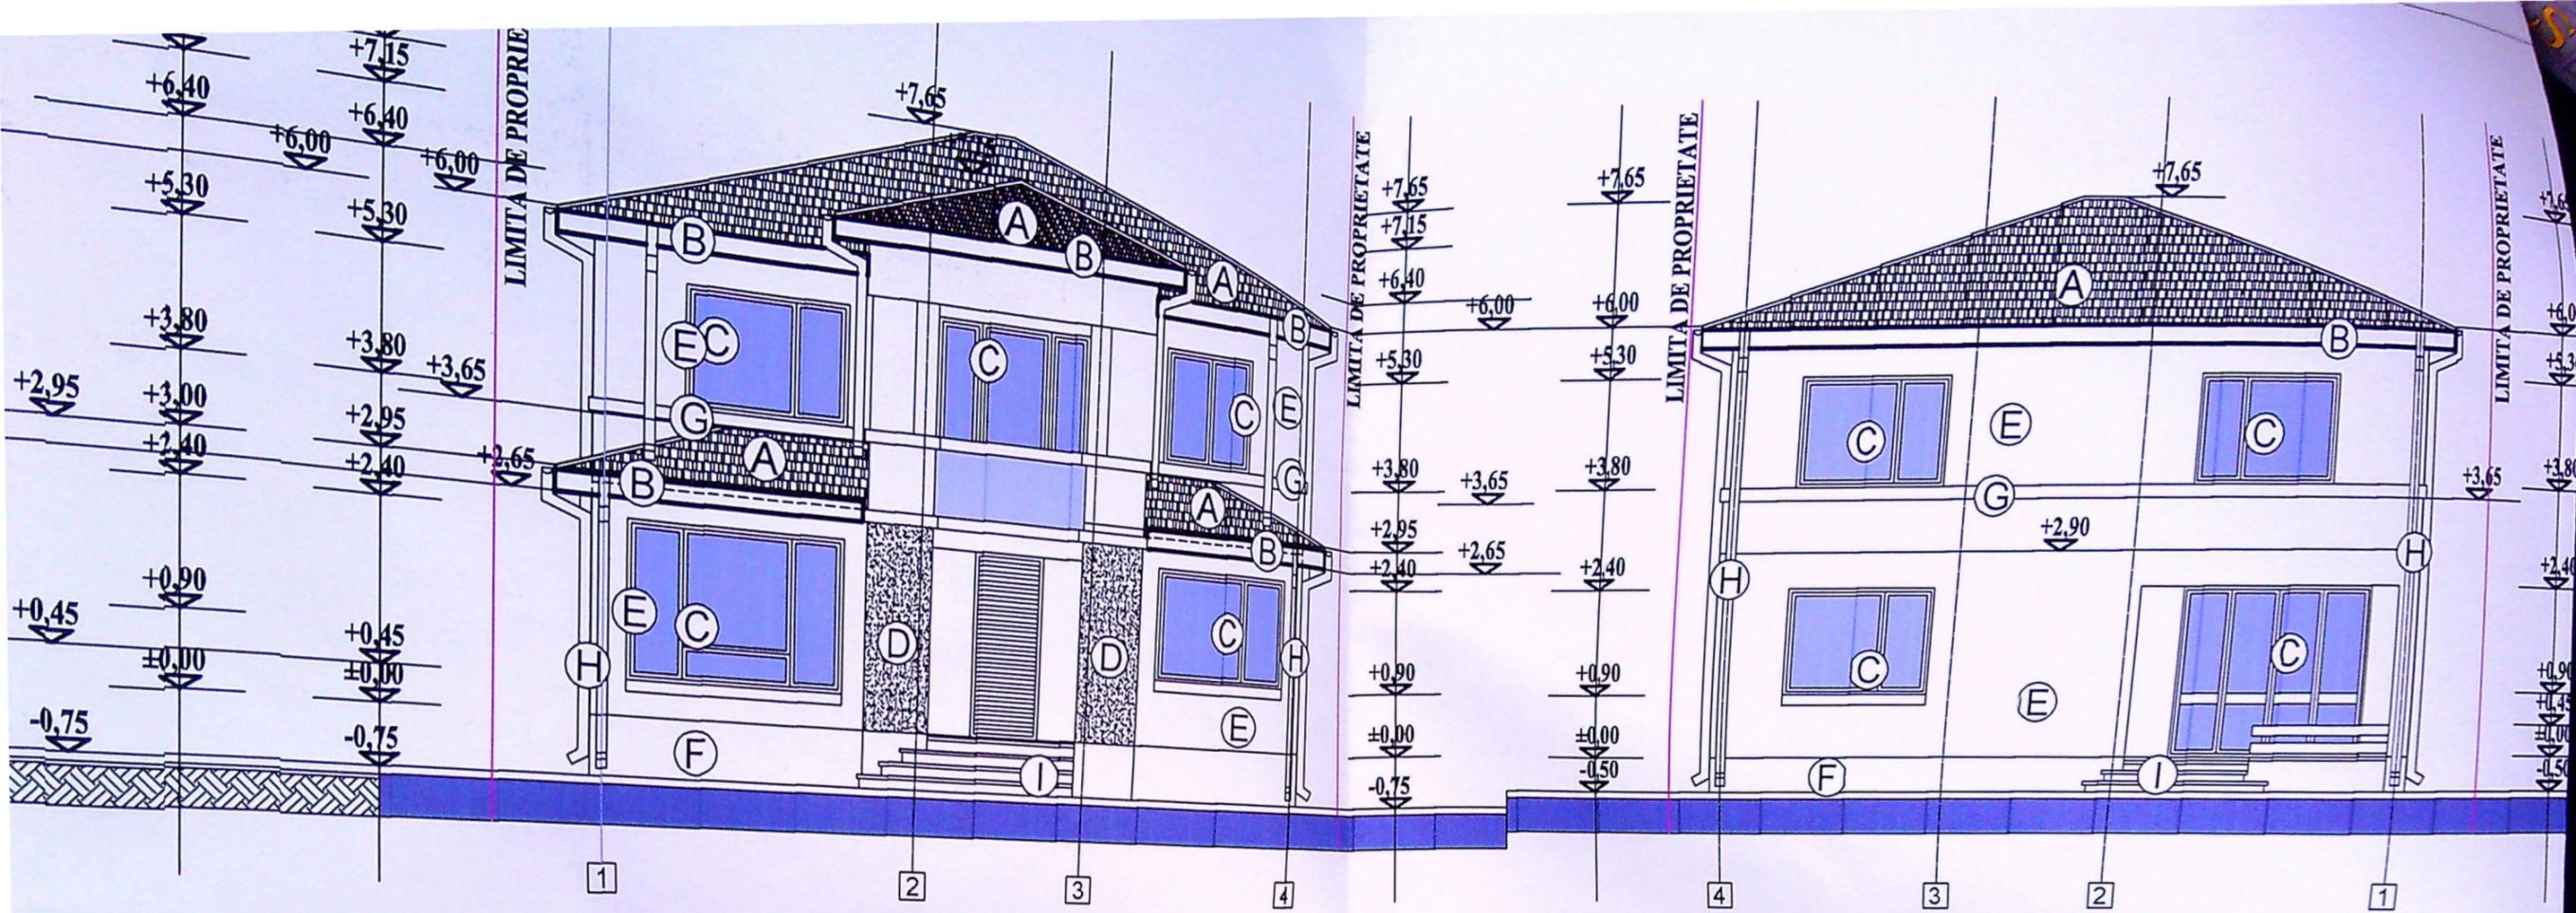

FATADA PRINCIPALA SCARA 1:100

FATADA SECUNDARA SCARA 1:100

RA 1:100

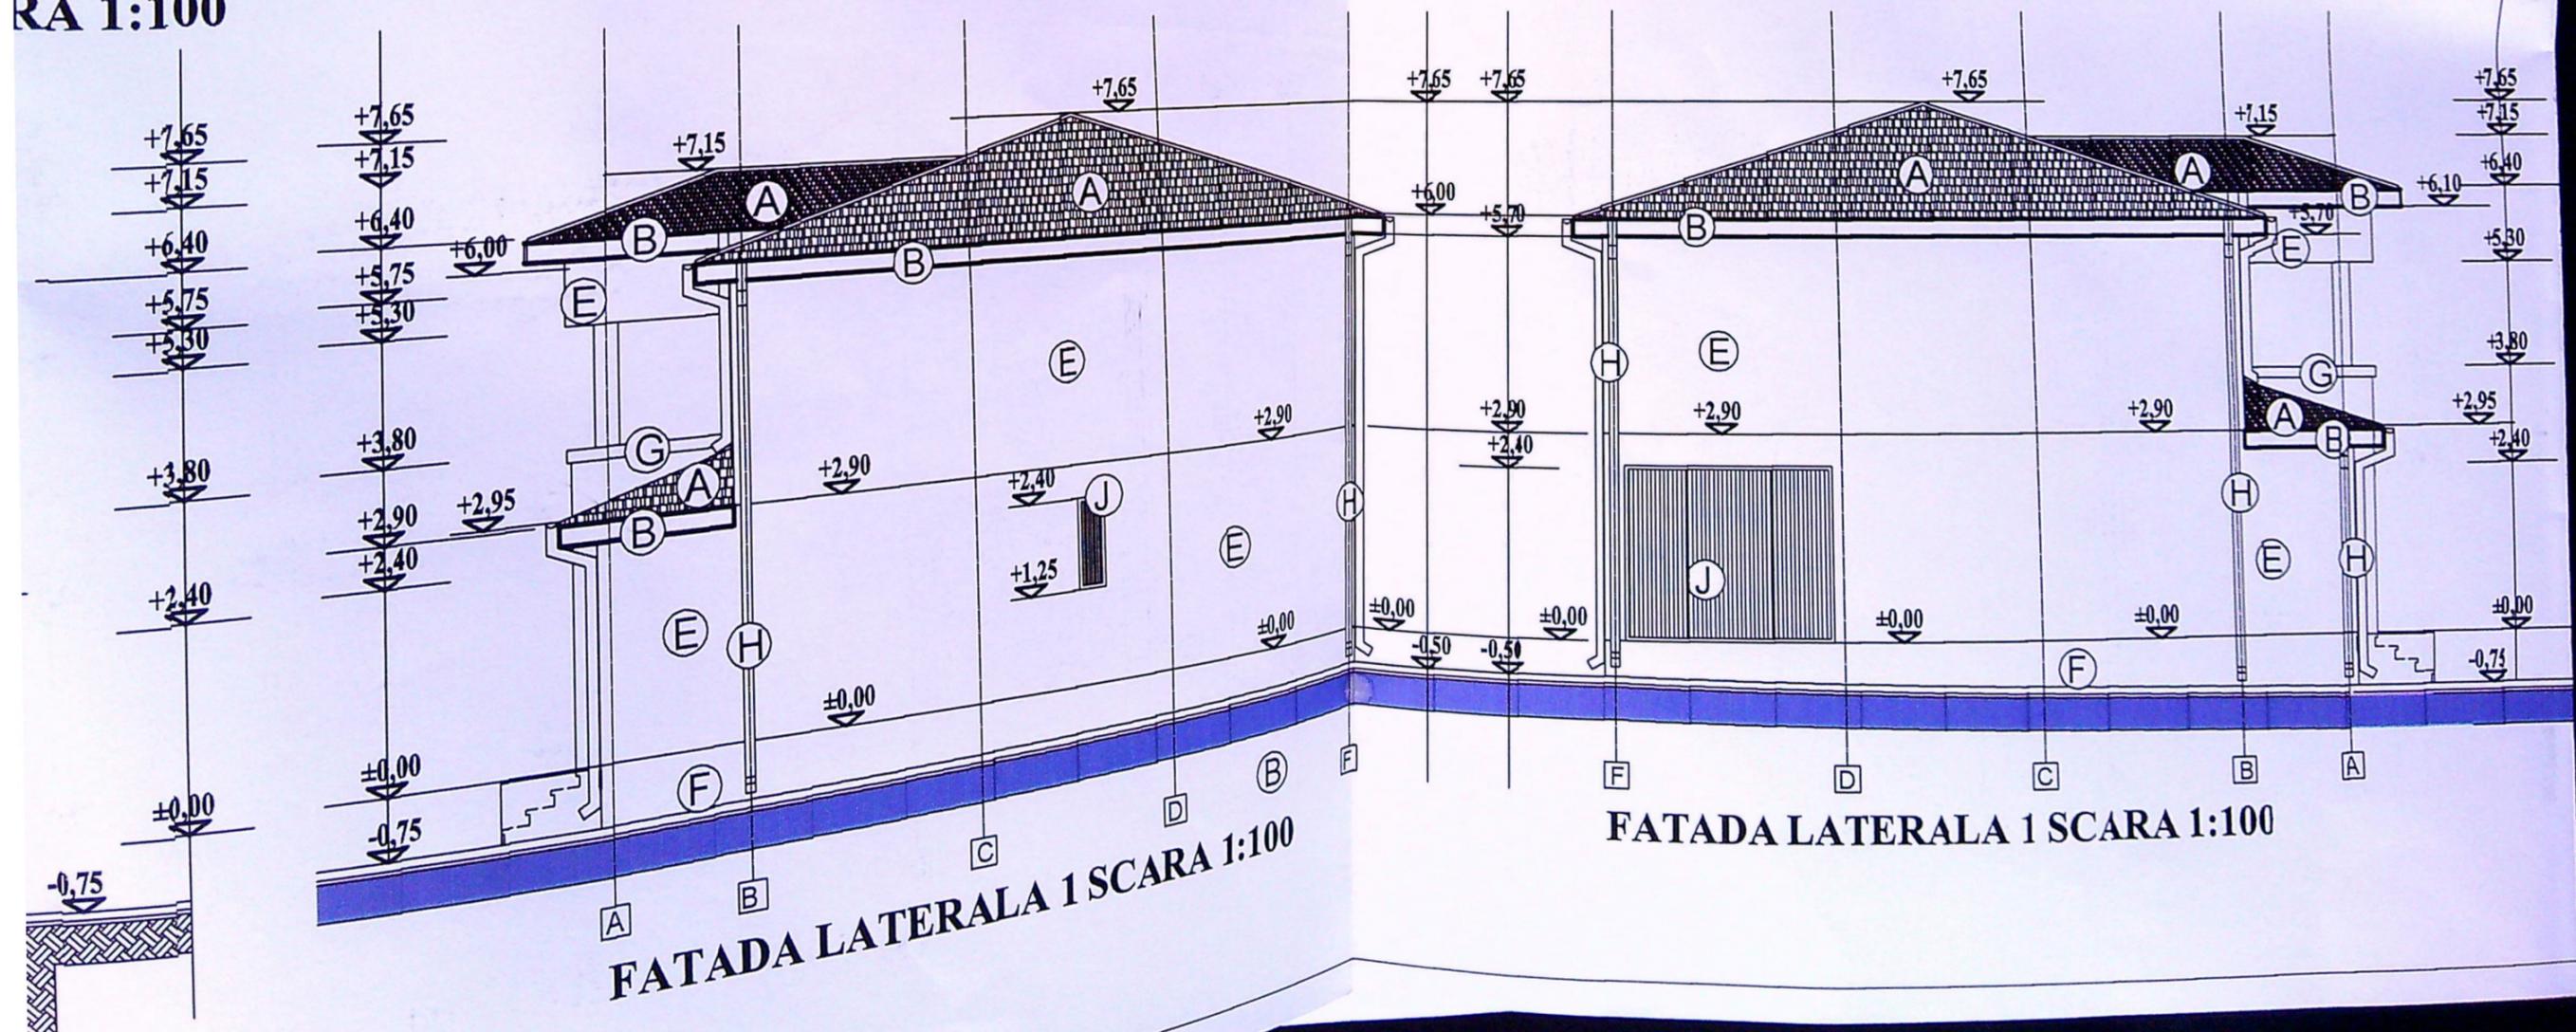

FATADA LATERALA 1 SCARA 1:100

FATADA LATERALA 1 SCARA 1:100