


Adresa: Craiova, str. Al. Macedonski, nr. 49 (fost nr. 39)
 Proprietar: MUSTATA FLORICA
 Domiciliu: Craiova, str. Al. Macedonski, nr. 49 (fost nr. 39)

PLAN DE AMPLASAMENT SI DELIMITARE A CORPULUI DE PROPRIETATE
 TEREN INTRAVILAN SI CONSTRUCTIE
 SITUAT IN CRAIOVA, str. Al. Macedonski, nr. 49 (fost nr. 39)
 SCARA 1:500

Numele si prenumele proprietarului:
 MUSTATA CONSTANTIN
 Domiciliu: Craiova, str. Al. Macedonski, nr. 49
 MUSTATA FLORICA
 Domiciliu: Craiova, str. Al. Macedonski, nr. 49

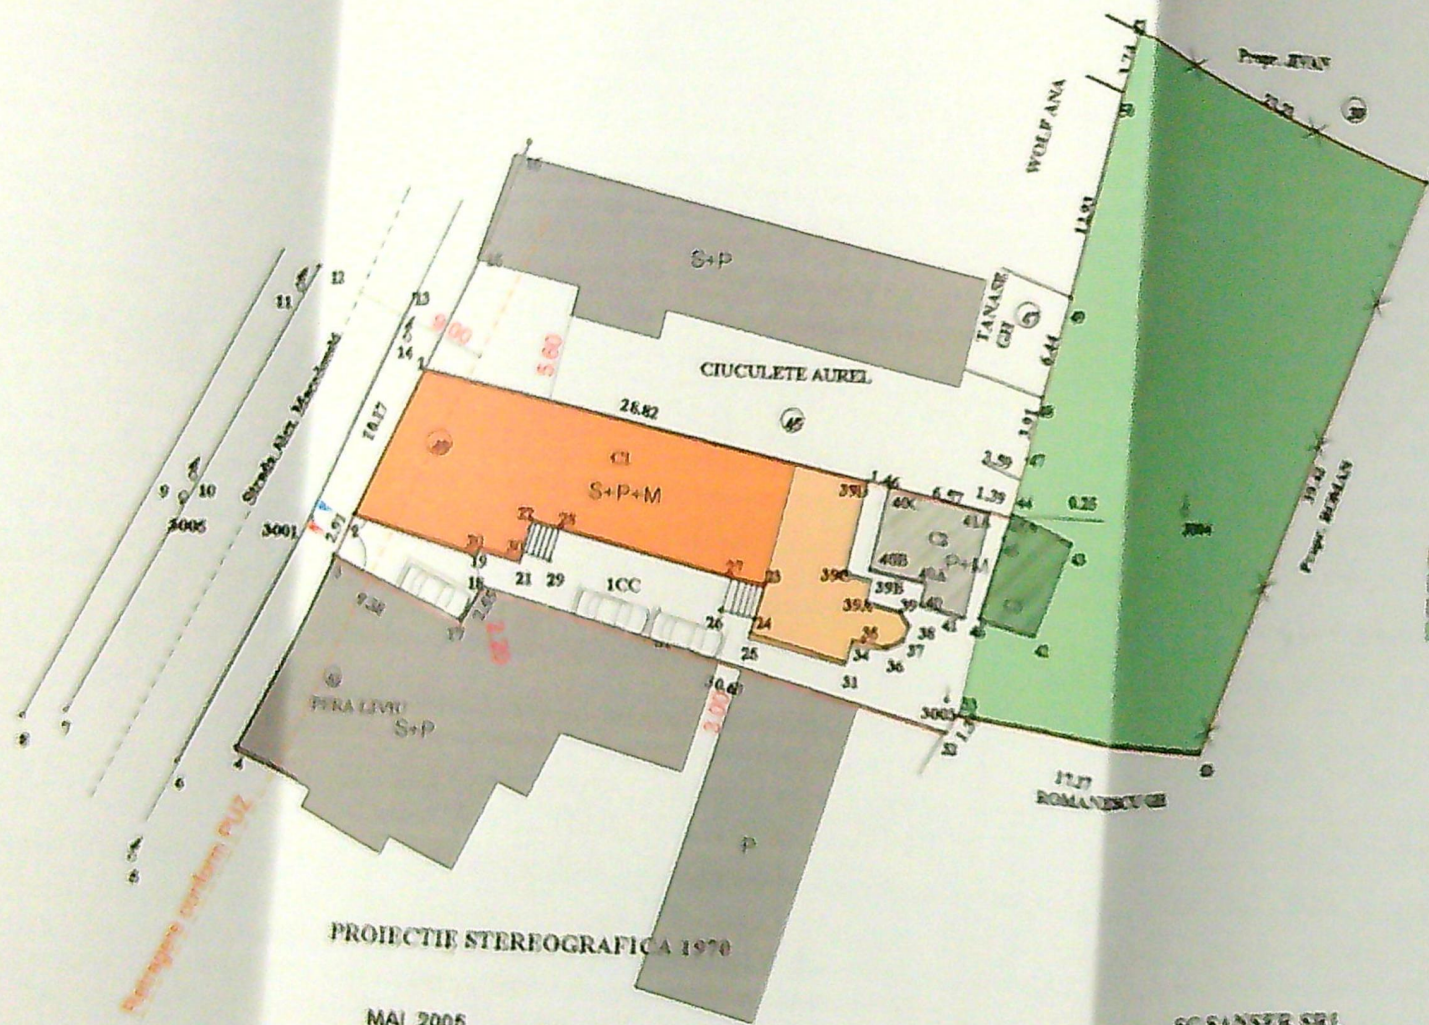


LEGENDA:

- limita de proprietate
- locuinta S+P+M existenta
- corpuri C2 si C3 - constructii P de nu mai exista pe amplasament
- imobile aflate in vecinatate
- spatii verzi
- acces pietonal
- acces carosabil


S teren = 1.360 mp
 S construit propus = 261,80 mp
 S desfasurat propus = 616,60 mp
 P.O.T. propus = 20,80%
 C.U.T. propus = 0,45
 S spatii verzi = 800,00 mp

Categoria de importanta:
 Cl. - redusa
 Clasa de importanta:
 IV

SC SANSEI SRL




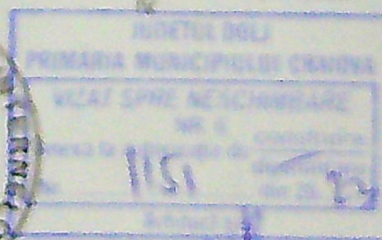




nr. seria	
Proiect nr.	612427
Pose	GTAC/
P.T.	
Planse nr.	A3
data	2006

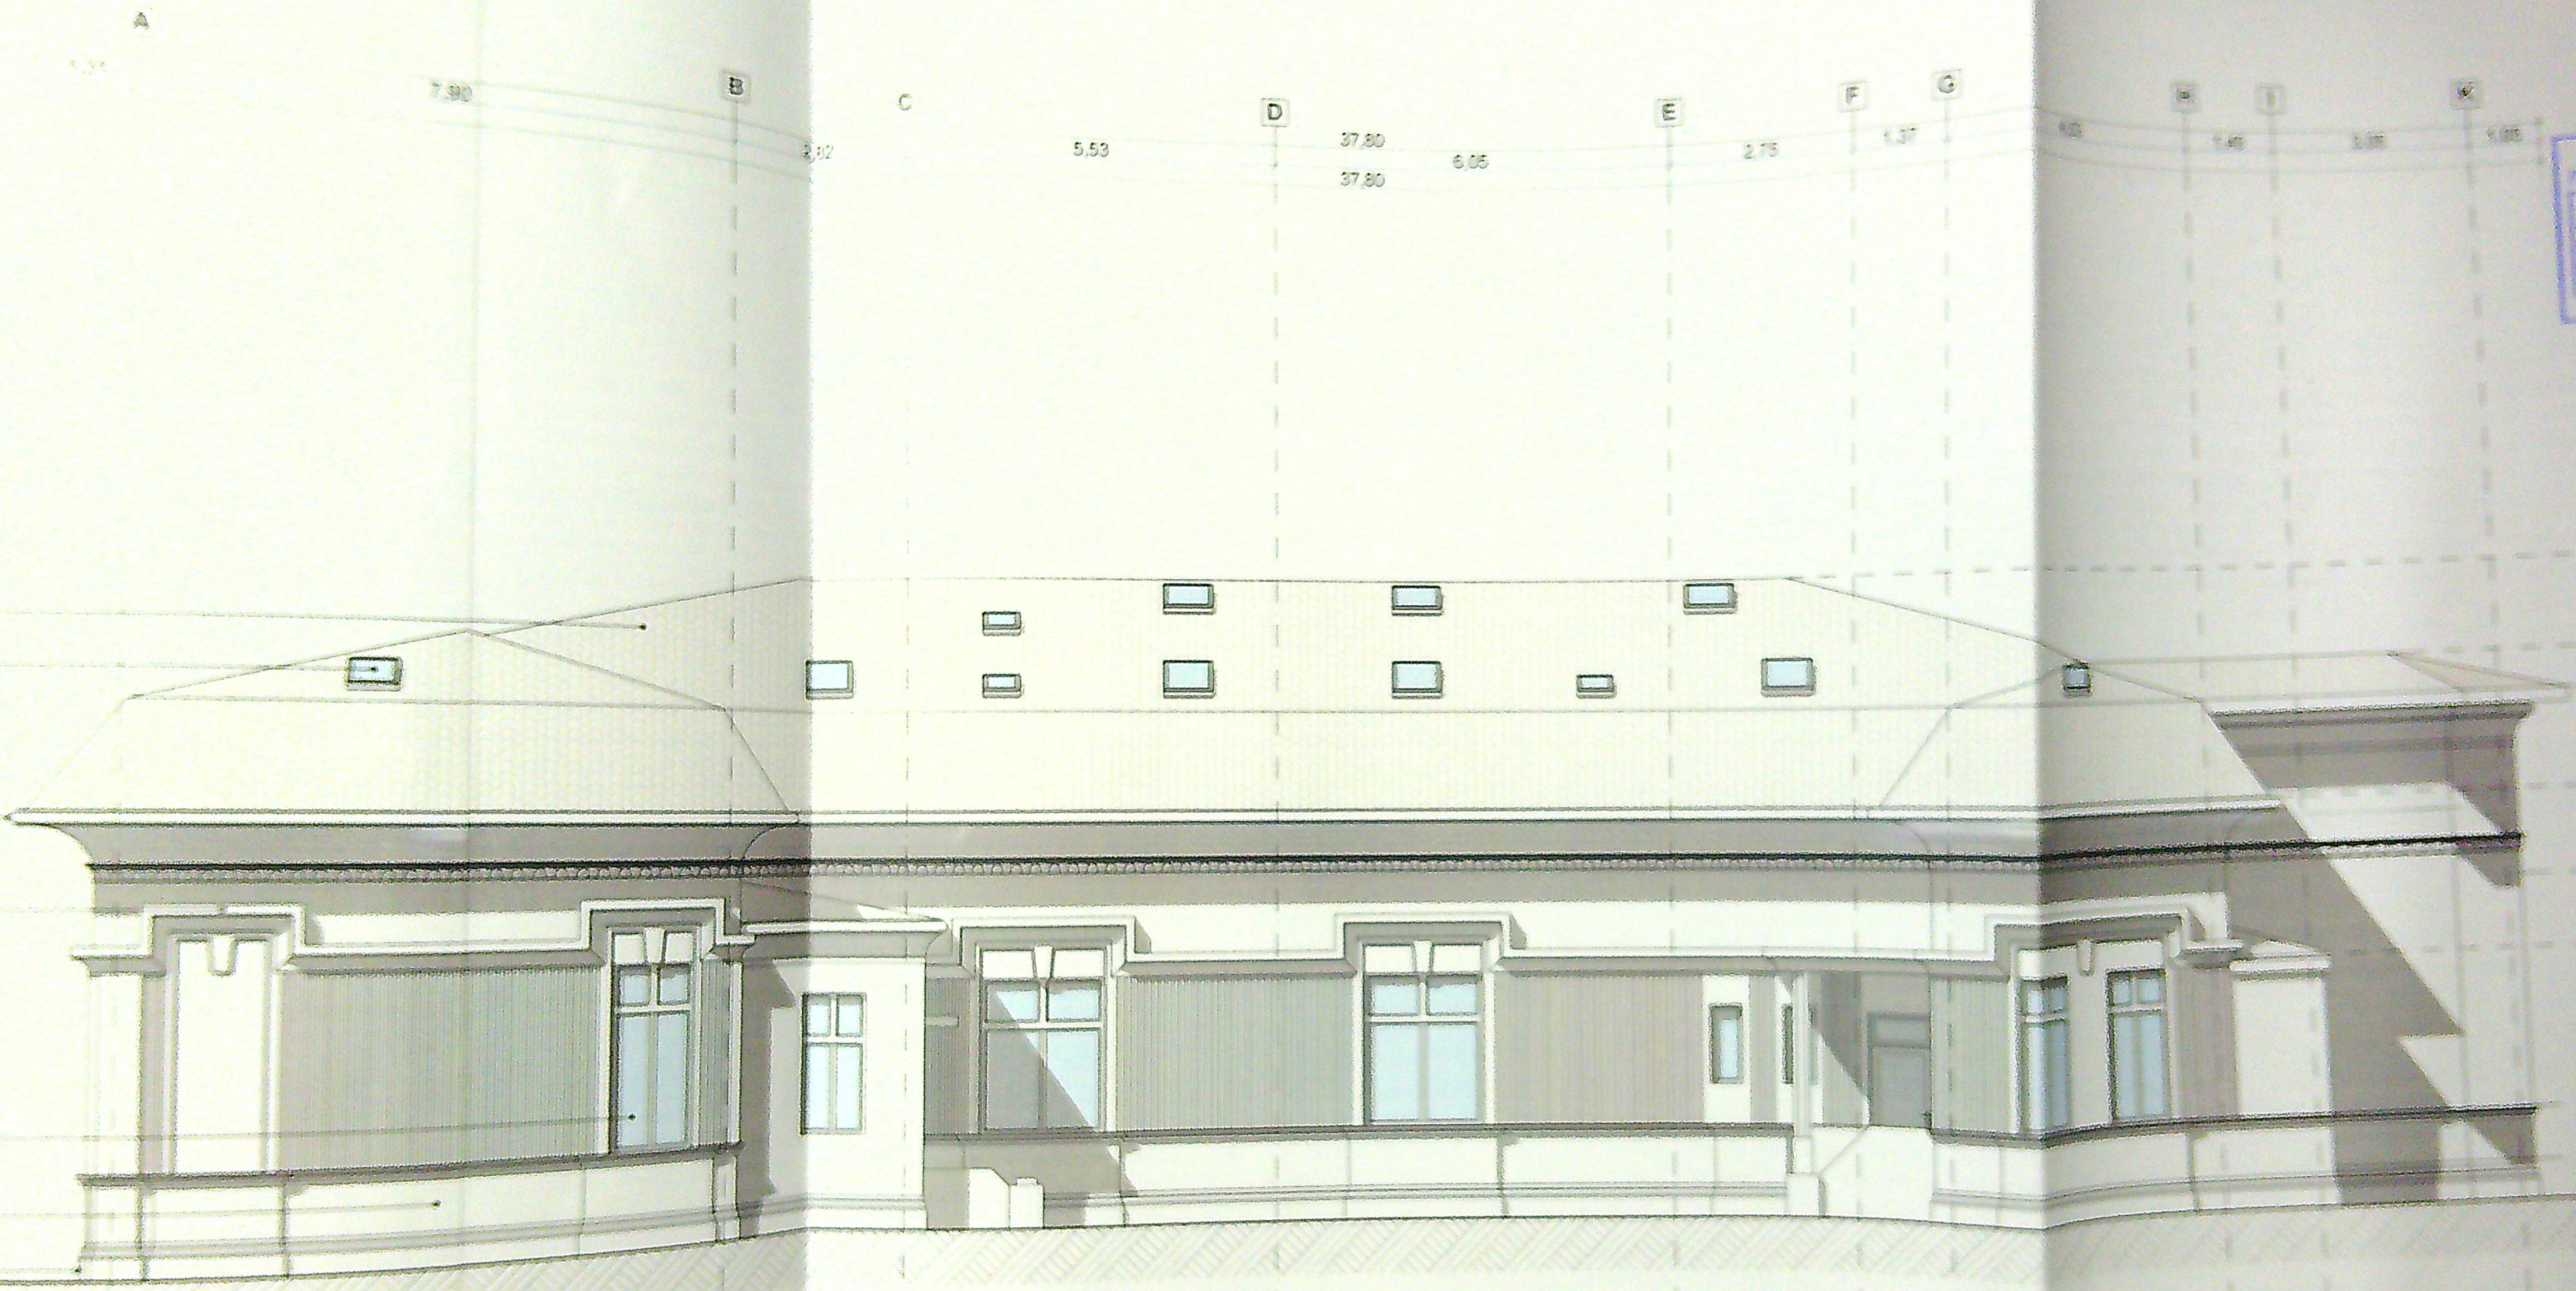

INSTITUTUL
TEHNIC
151
10/0

6.30
7.90
28
A
1.04
1.00
90
85
1.80
5.53
3.93
1.80
6.05
3.78
60
2.75
1.47
95
1.37
1.20
1.05
1.05
1.05
1.45
2.04
3.08
1.05
20

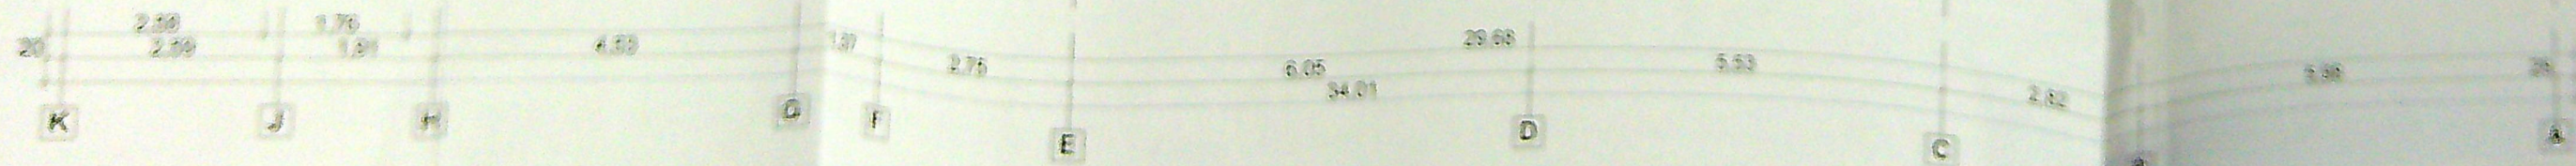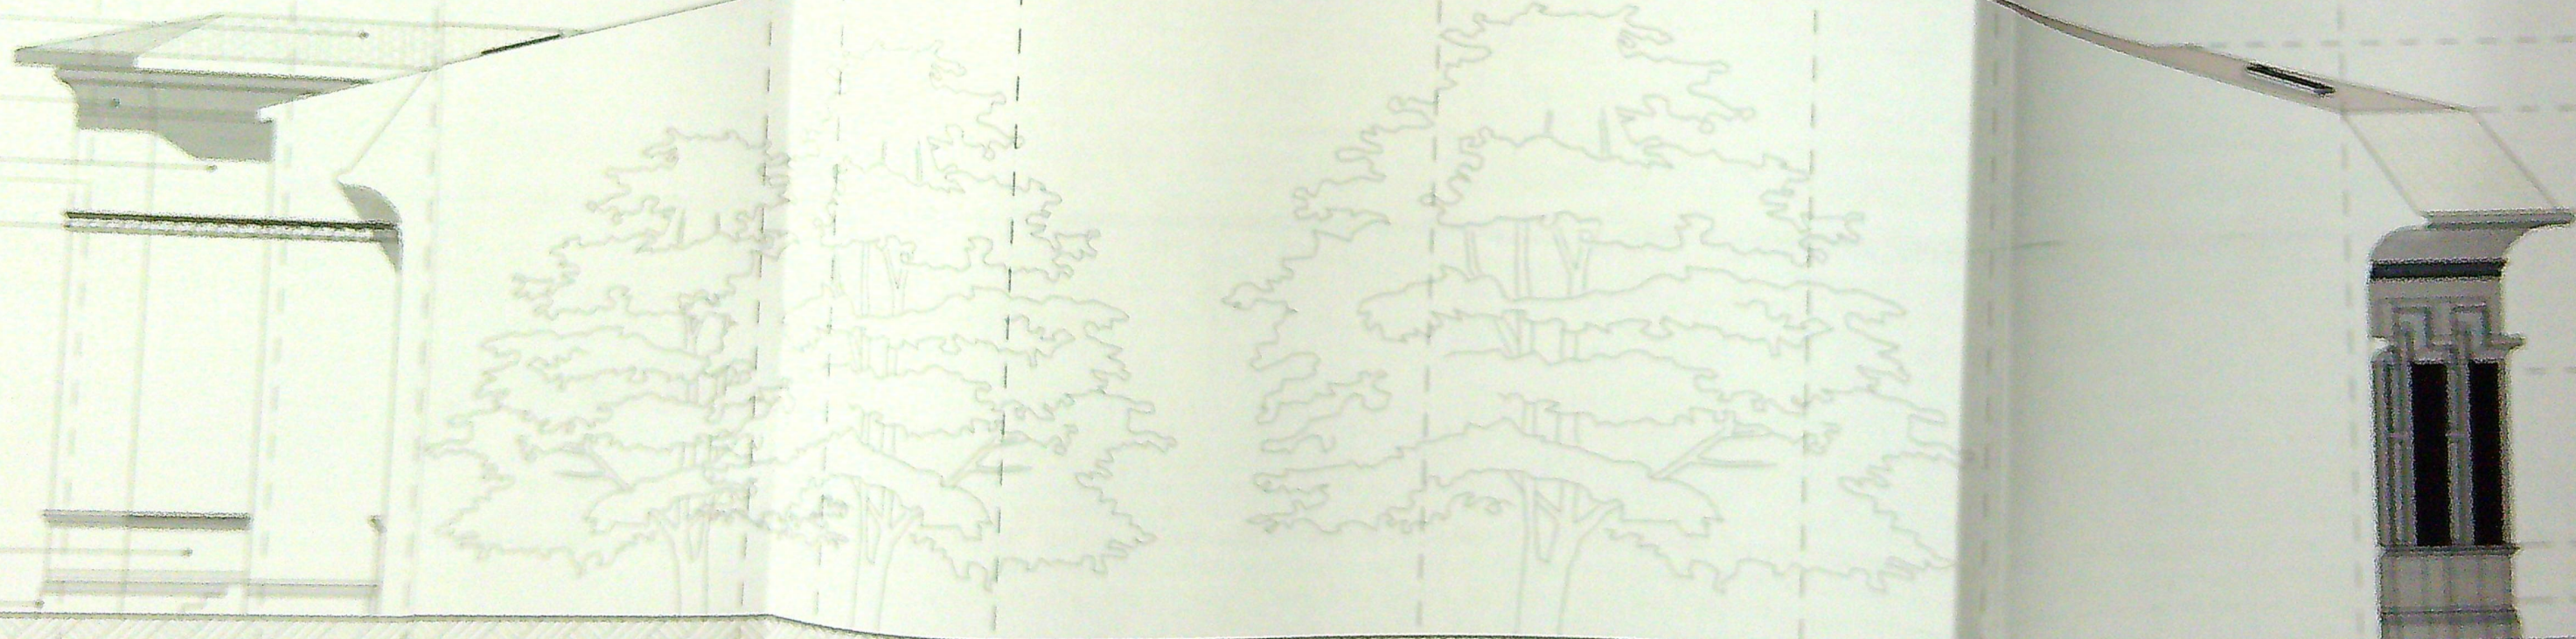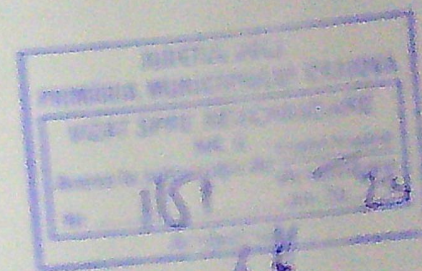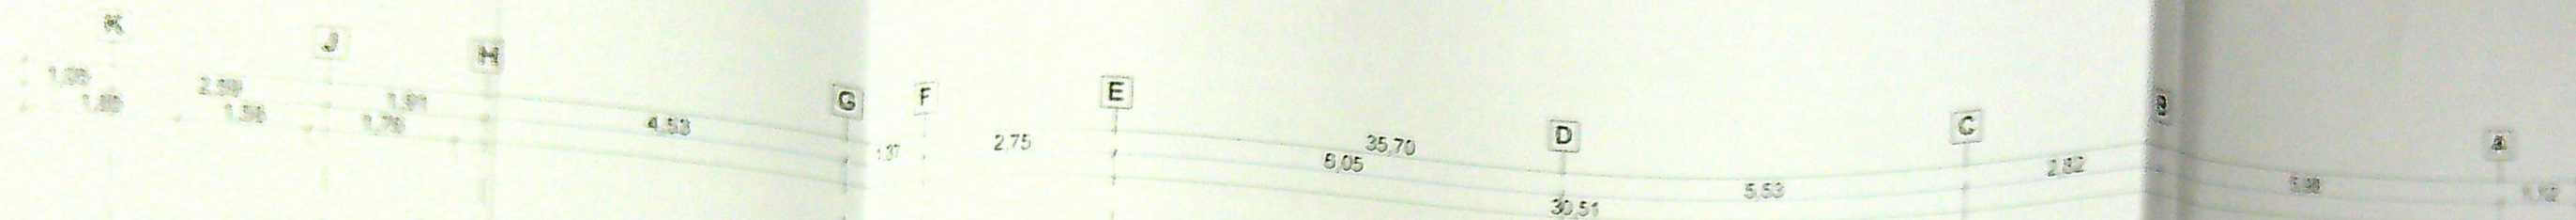

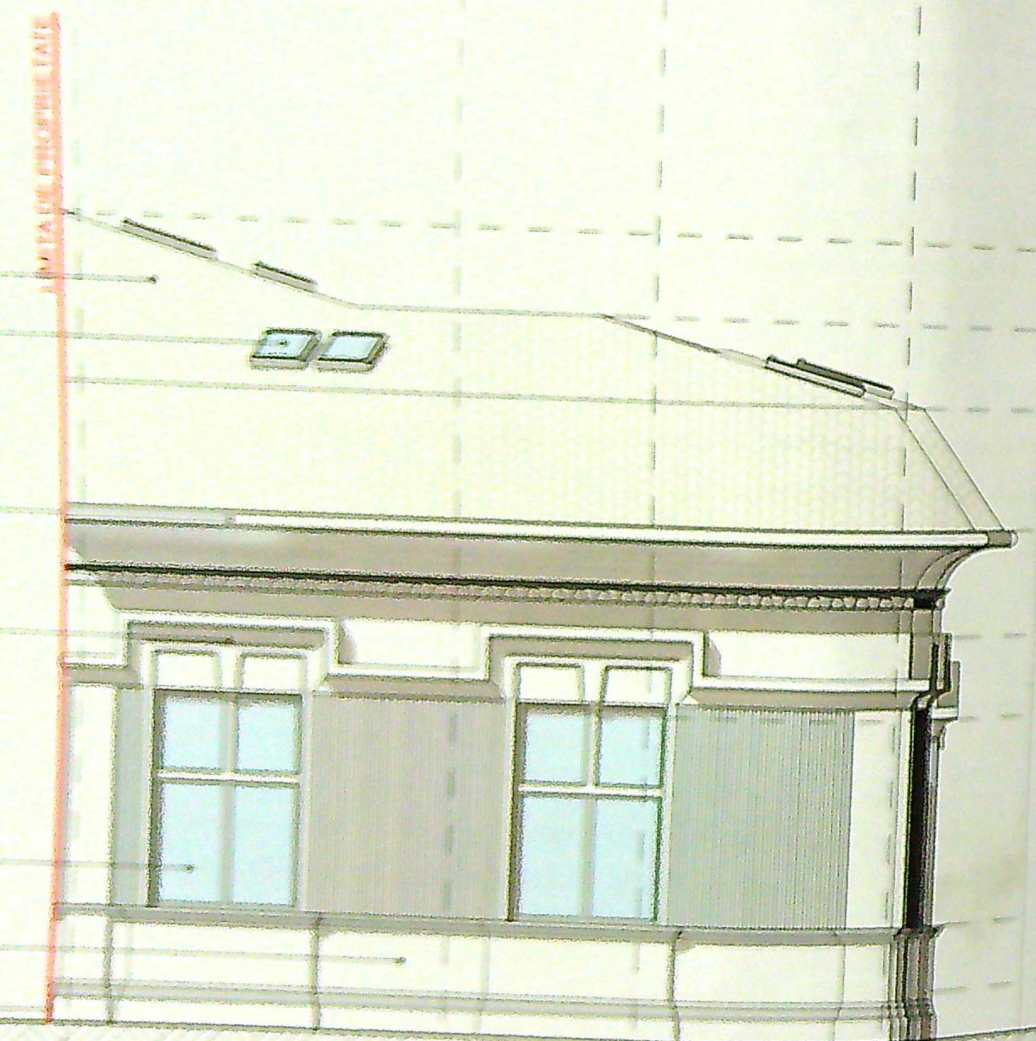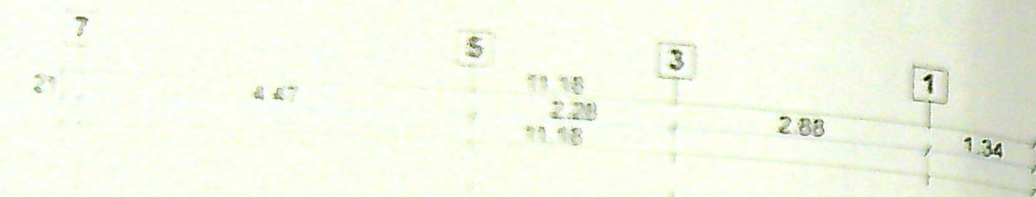

COTA MAXIMA ∇ +9,10

COTA COAMA ∇ +8,10

COTA COAMA ∇ +7,10

COTA STREASINA ∇ +5,60

COTA MANSARDA ∇ +4,30

COTA GOL ∇ +3,30

COTA PARAPET ∇ +0,80

COTA PARTER ∇ ±0,00

COTA TEREN ∇ -0,60

INVELITOARE TABLA

TABACHERA GEAM TERMOIZOLATOR


BRAU TENCUALA

VOPSEA EXTERIOR ALBA

TAMPLARIE LEMN
CU GEAM TERMOIZOLATOR

VOPSEA EXTERIOR ALBA

BRAU SOCLU TENCUALA

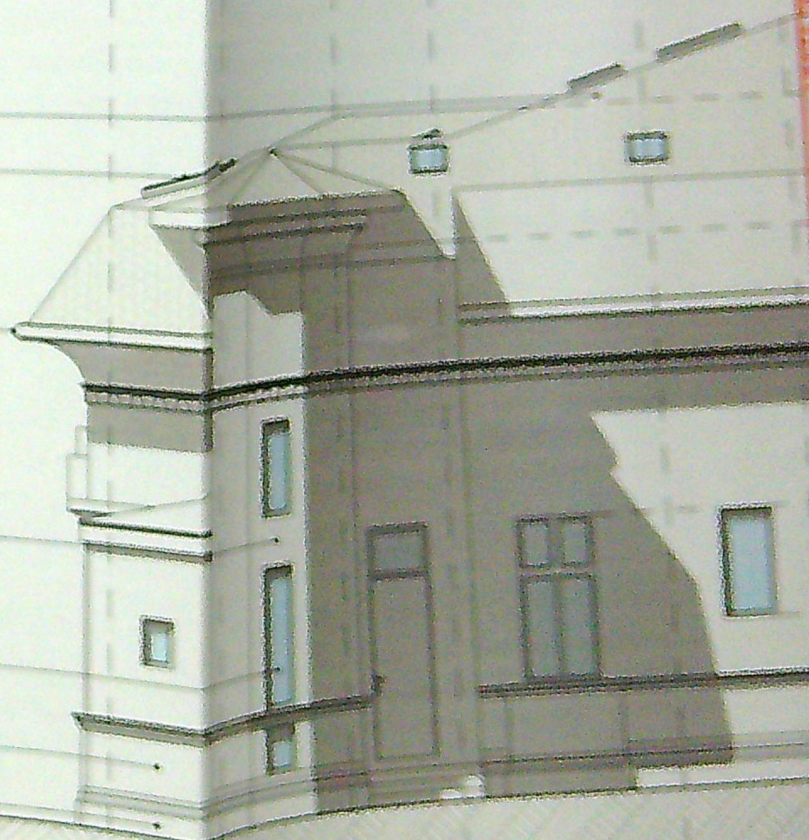

PRIMA
VIZ
Anex
No.

SCALA: 1:100
2018
Sedex M
1/14/2018

FA