

LEGENDA:

-  Parte carosabila
-  Trotuar nou
-  Bordura prefabricata 20x25x50
-  Bordura prefabricata 10x15x50
-  Rigola carosabila
-  Sant din pamant

PLAN DE SITUATIE

Scara 1:500




Ip1
X=401578.661
Y=314034.189
U=0.0000g

STRADA CONSTANTA

fig C1



0.000

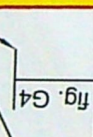

INCEPUT PROIECT
KM 0+000.000

20.000

40.000

60.000

80.000

100.000

120.000

140.000

160.000

180.000



fig. G2

STRADA RANDUNELELOR



fig. B2



fig. D3

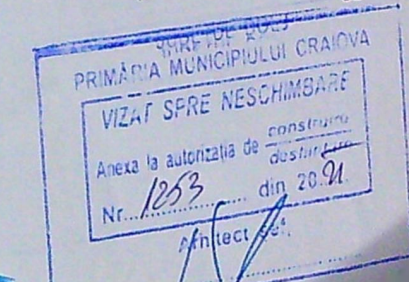


fig. G4

fig. A1



fig. G2



VERIFICATOR EXPERT	NUME	SEMNAȚ	CERINȚA
-----------------------	------	--------	---------

S.C. GRAFIC TENDS S.R.L.
C.I.F. RO 16512643
Str. Ederei nr. 13, parter, Sa
Com. Corbeanca, Jud
Tel: 0728 032 469; Fax: 021 65



SPECIFICATIE	NUME
--------------	------

PLAN DE SITUATIE

Scara 1:500

LEGENDA:

-  Parte carosabila
-  Trotuar nou
-  Bordura prefabricata 20x25x50
-  Bordura prefabricata 10x15x50
-  Rigola carosabila
-  Sant din pamant

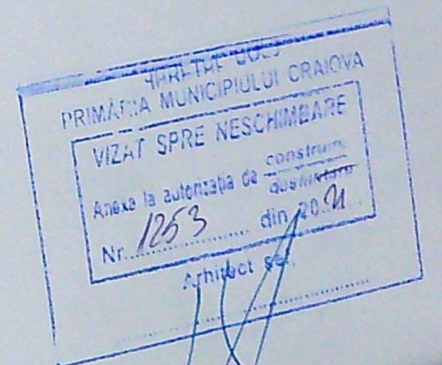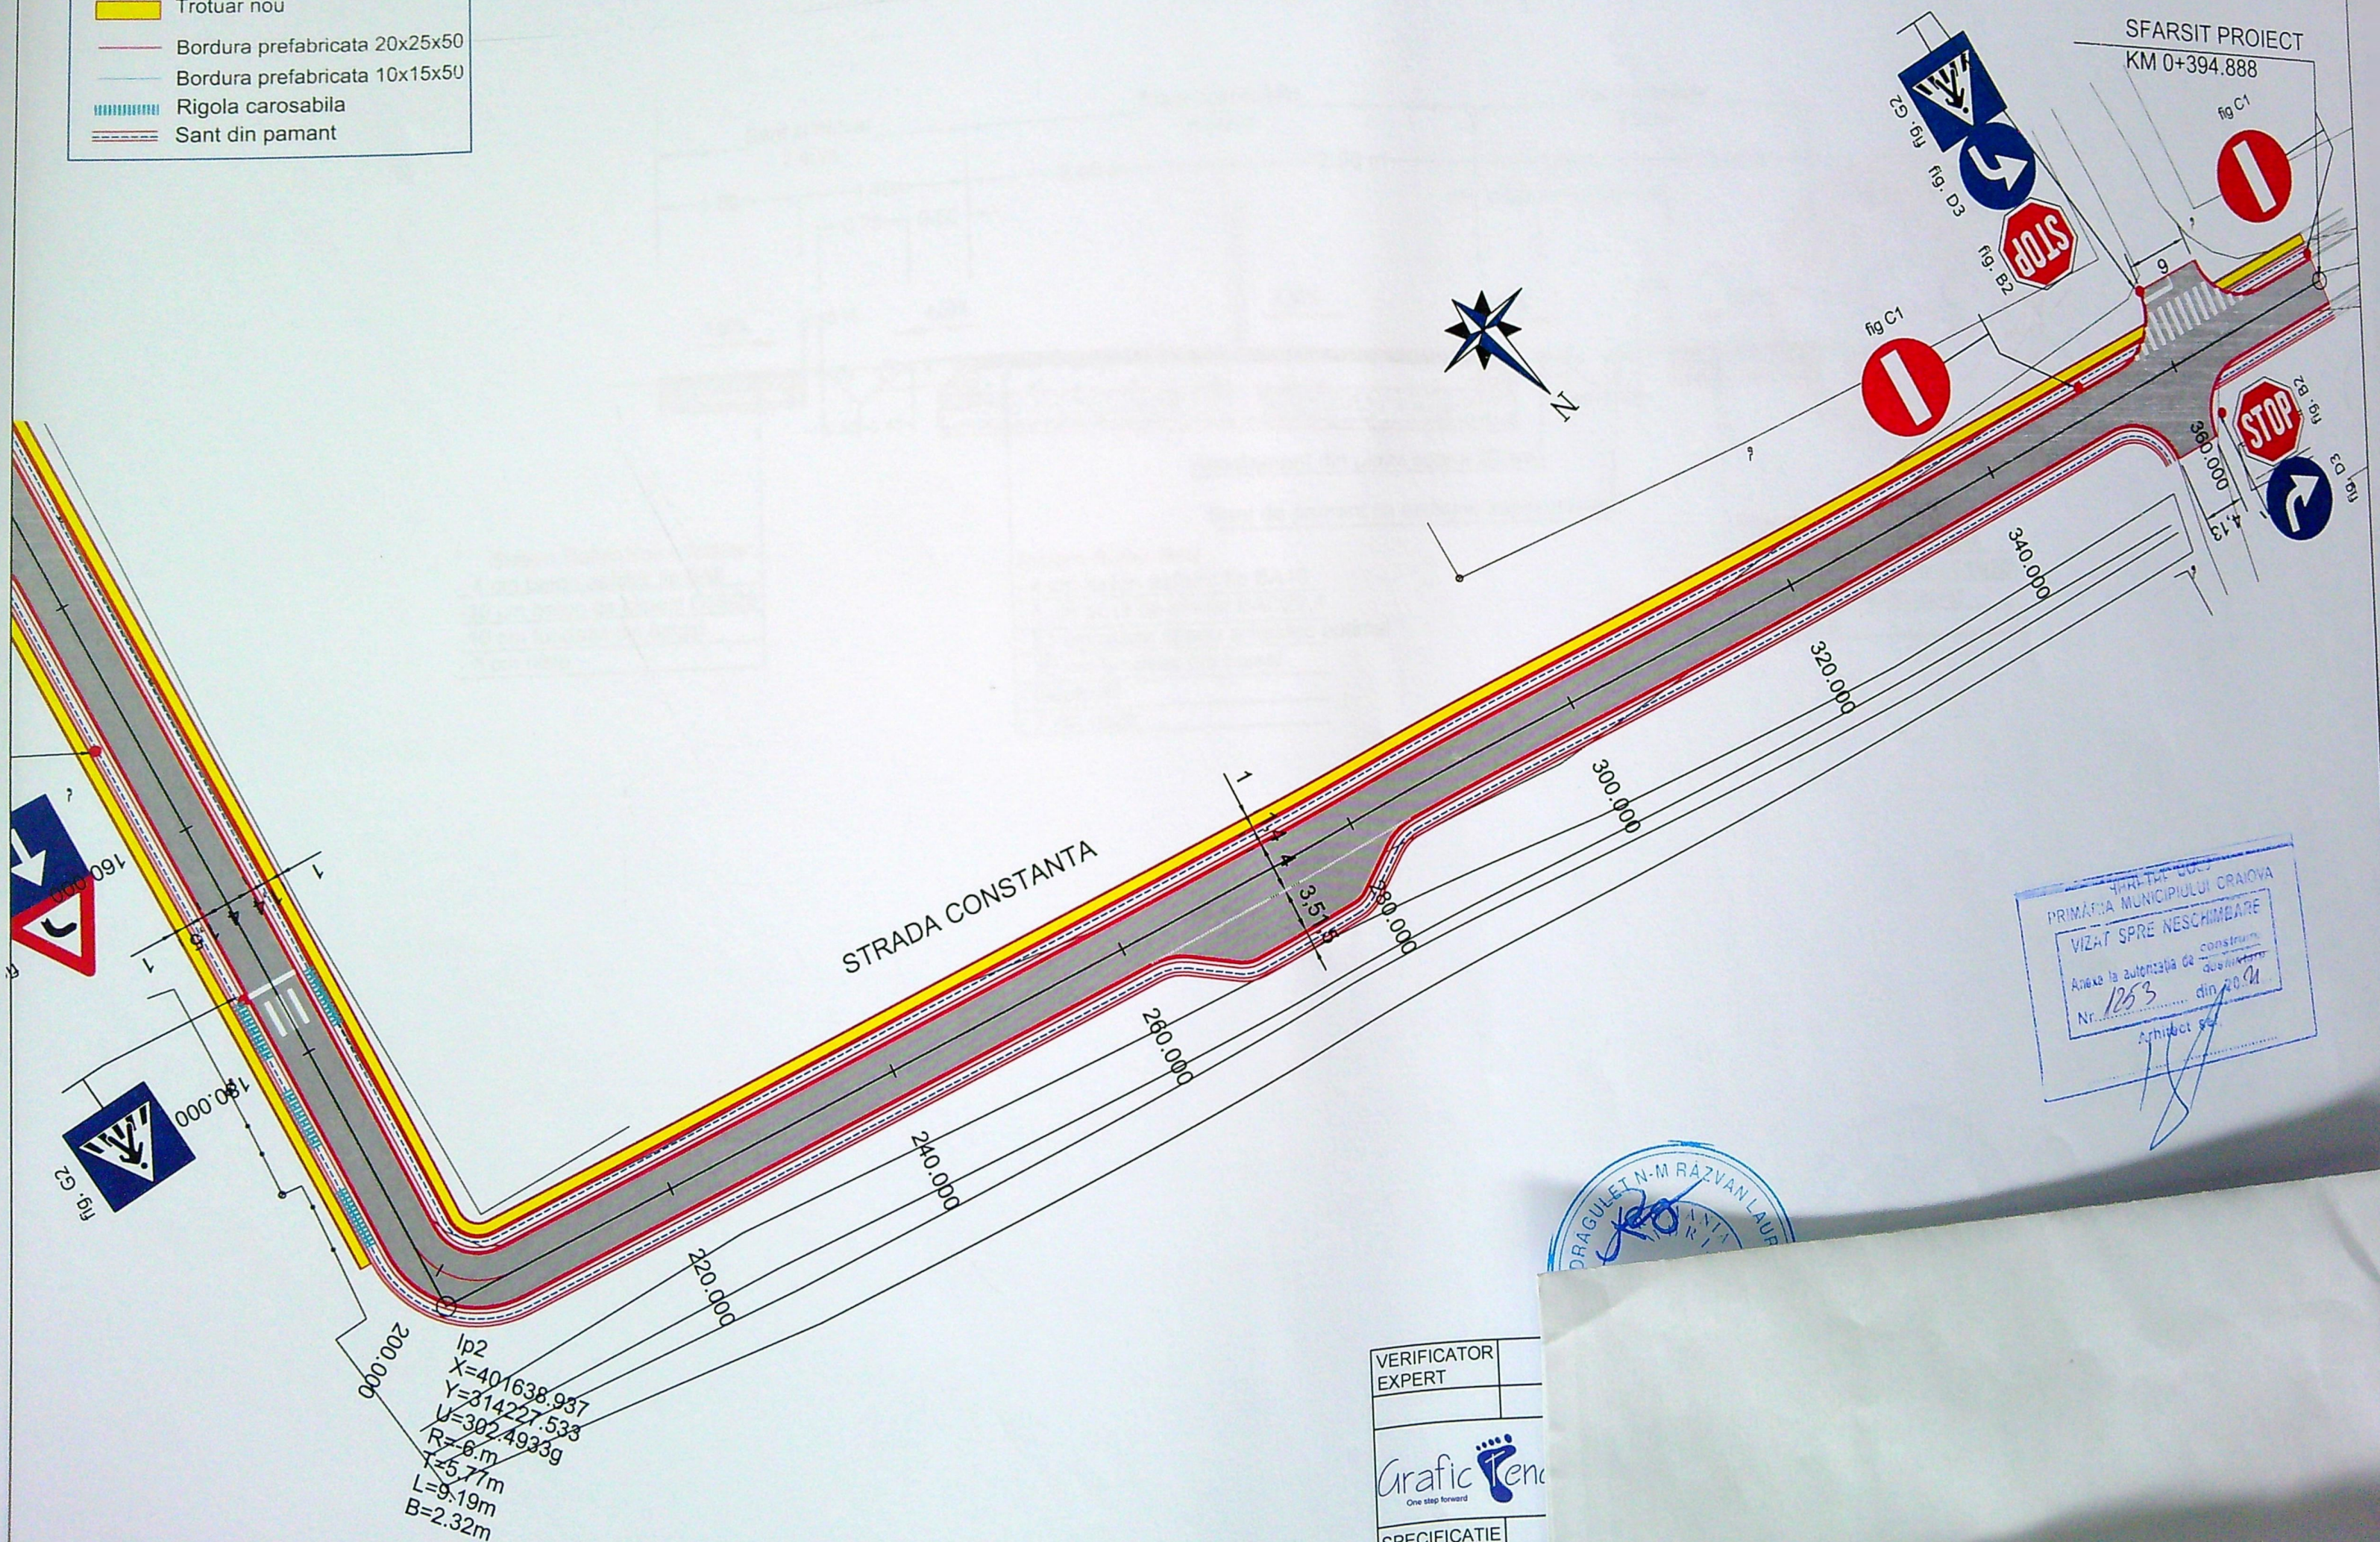

VERIFICATOR EXPERT	
	
SPECIFICATIE	
SEF PROIECT	ir