


INDICATORI URBANISTICI:

- Steren = 1454.00 mp;
- Sc ex. = 111.00 mp;
- Sd ex. = 111.00 mp;
- POT existent = 7.63%;
- CUT existent = 0.08;
- Sc propus = 105.00 mp;
- Sd propus = 105.00 mp;
- Sc rezultat = 111.00mp+105.00mp= 216.00mp;
- Sd rezultat = 111.00mp+105.00mp= 216.00mp;
- POT rezultat= 14.86%;
- CUT rezultat = 0.15

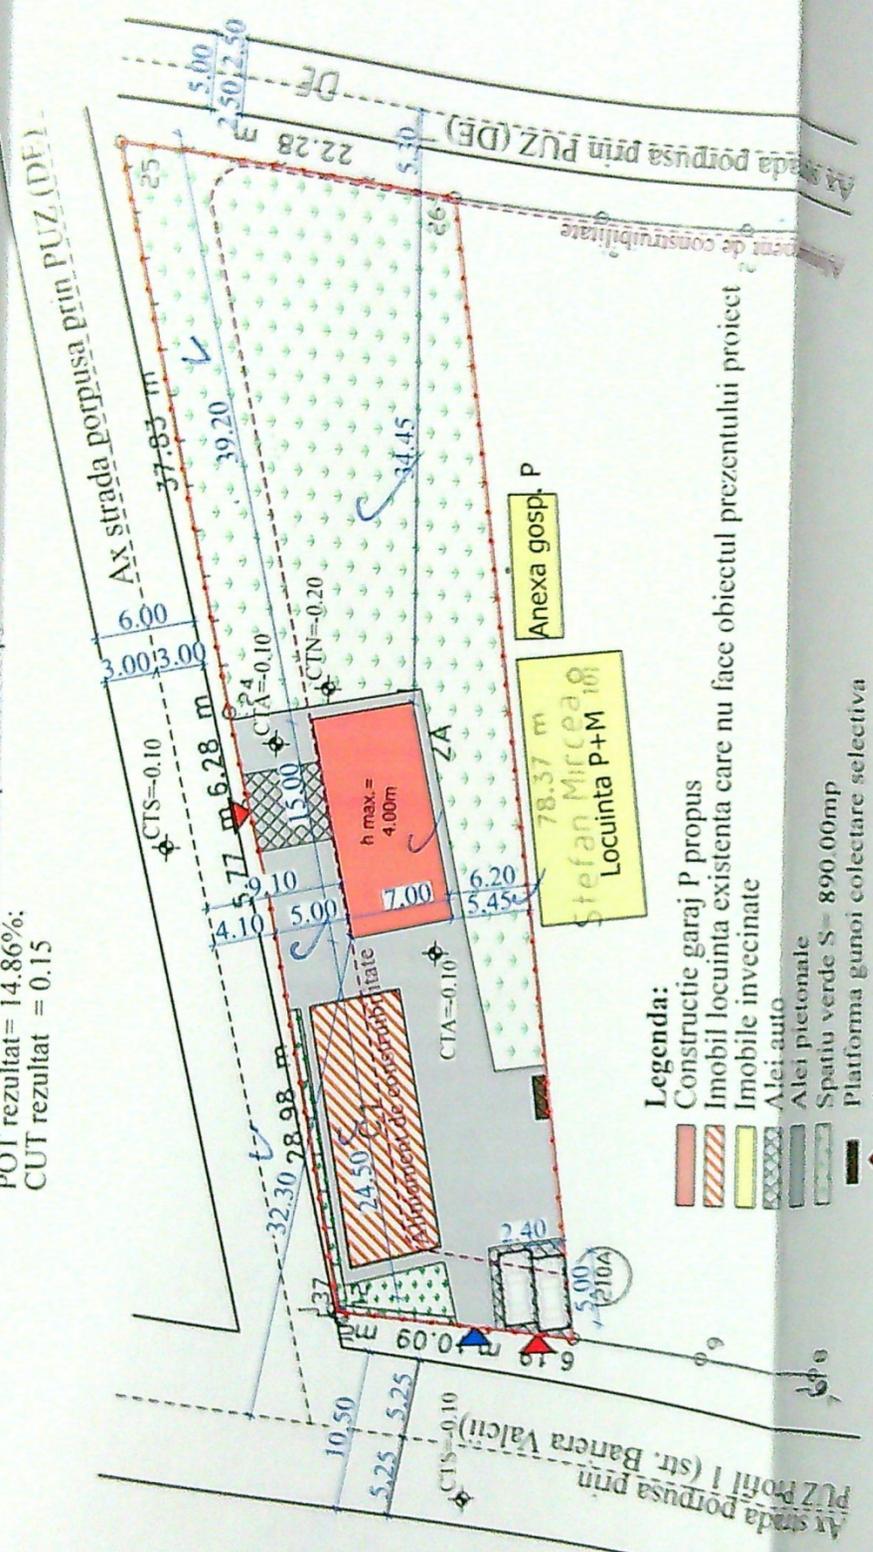

Legenda:

- █ Constructie garaj P propus
- █ Imobil locuinta existenta care nu face obiectul prezentului proiect
- █ Imobile invecinate
- █ A-lei auto
- █ A-lei pietonale
- █ Spatiu verde S= 890.00mp
- █ Platforma gunoi colectare selectiva
- █ Acces auto
- █ Acces pietonal
- █ Aliniament de constructibilitate
- █ Limita proprietate

PRIMARIA MUNICIPIULUI CRAIOVA
VICIAT SPRE NESCHIMBARE
NR. 4
Anexa la planul de constructii

GRUPUL DE PROIECTARE
CONSTRUCII
1112
Vino Gabriela
CAGU

A. DATE REFERITIARE LA TEREN		B. DATE REFERITIARE LA CONSTRUCTII	
Nr parcela	Categoria de folosinta	Suprafata mp	Valoare de impozitare lei
1	CC	431	
2	A	1033	
TOTAL		1464	
C. DATE REFERITIARE LA TEREN		D. DATE REFERITIARE LA CONSTRUCTII	
Nr parcela	Categoria de folosinta	Suprafata mp	Valoare de impozitare lei
TOTAL		111	

ANEXA LA PLANUL DE CONSTRUCTII	
Tipul constructiei	Suprafata mp
Locuinta P+M 101	7.00
Anexa gosp. P	78.37
TOTAL	85.37



