




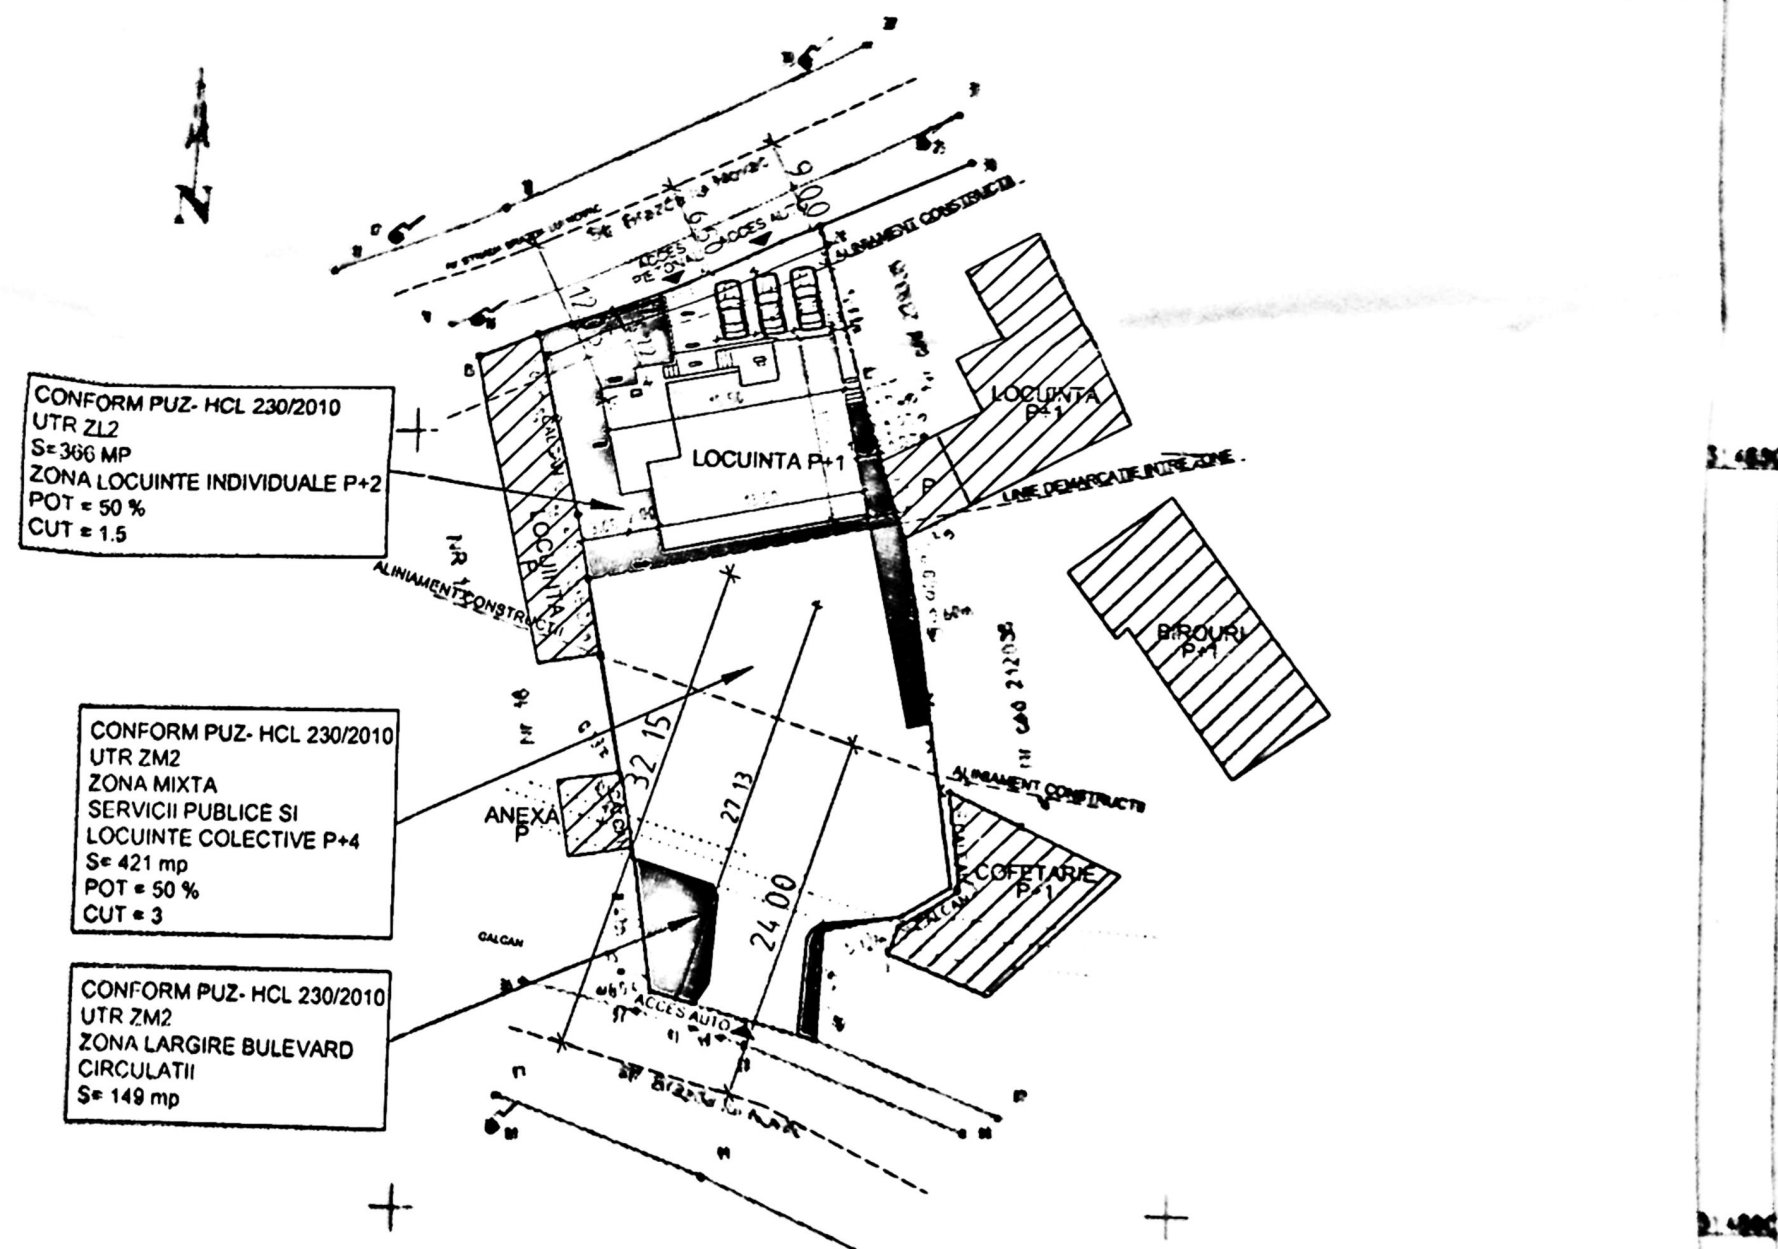




S teren	936 00 mp
S teren zona locuinta individuale	366 00 mp
SC totala locuinta propusa	169 55 mp
SC pt. calcul POT	164 93 mp
SCD totala locuinta propusa	326 13 mp
SCD pt. calcul CUT	290 08 mp
POT propus (afertent zonei de locuinte)	45.06%
CUT	

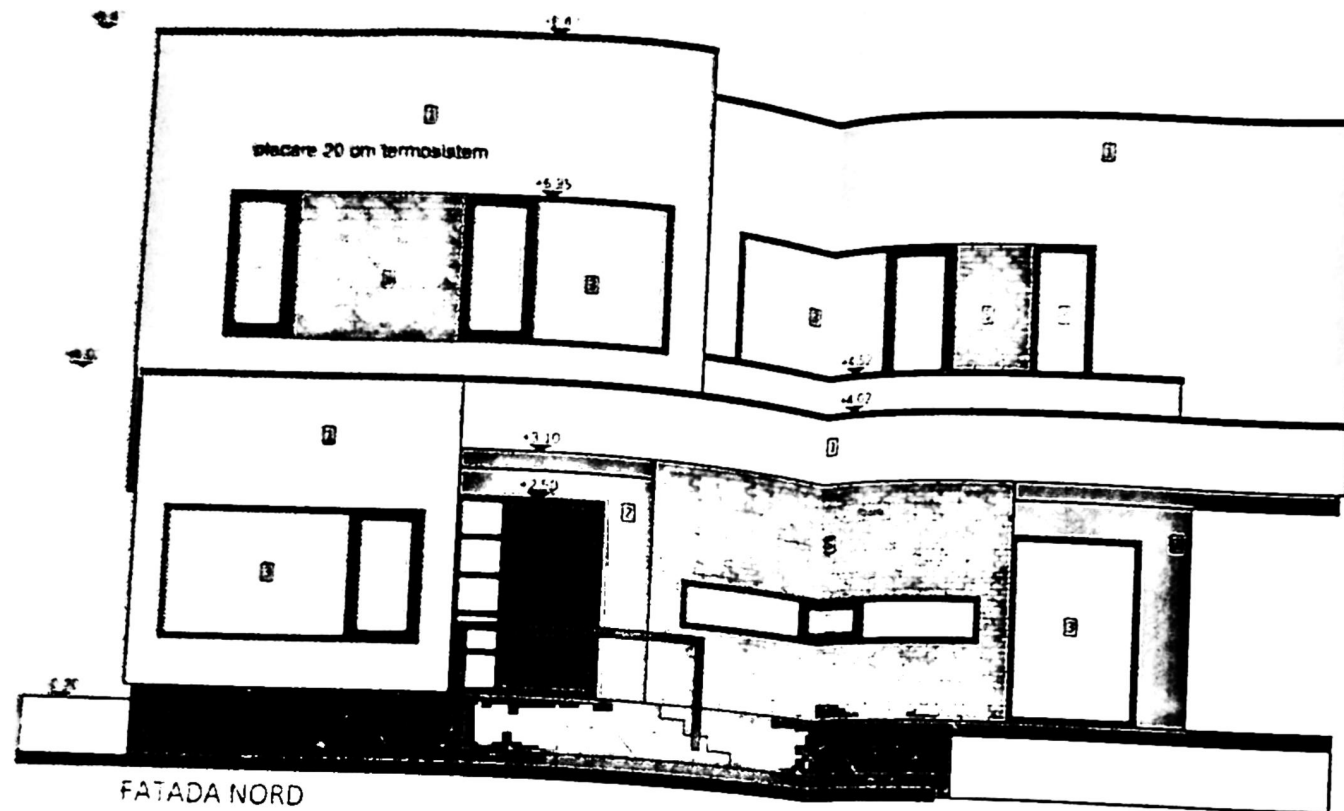

FATADA NORD

LEGENDA


- 1 - Tencuiala exteriora alb RAL 9002
- 2 - Tencuiala exteriora gri inch RAL 9023
- 3 - Tencuiala termosistem culoare gri antraci cu geam termopan
- 4 - Placare piatra naturala
- 5 - Placare ceramica decorativa gri
- 6 - Balustrada metalica
- 7 - Invelitoare panouri sandwich

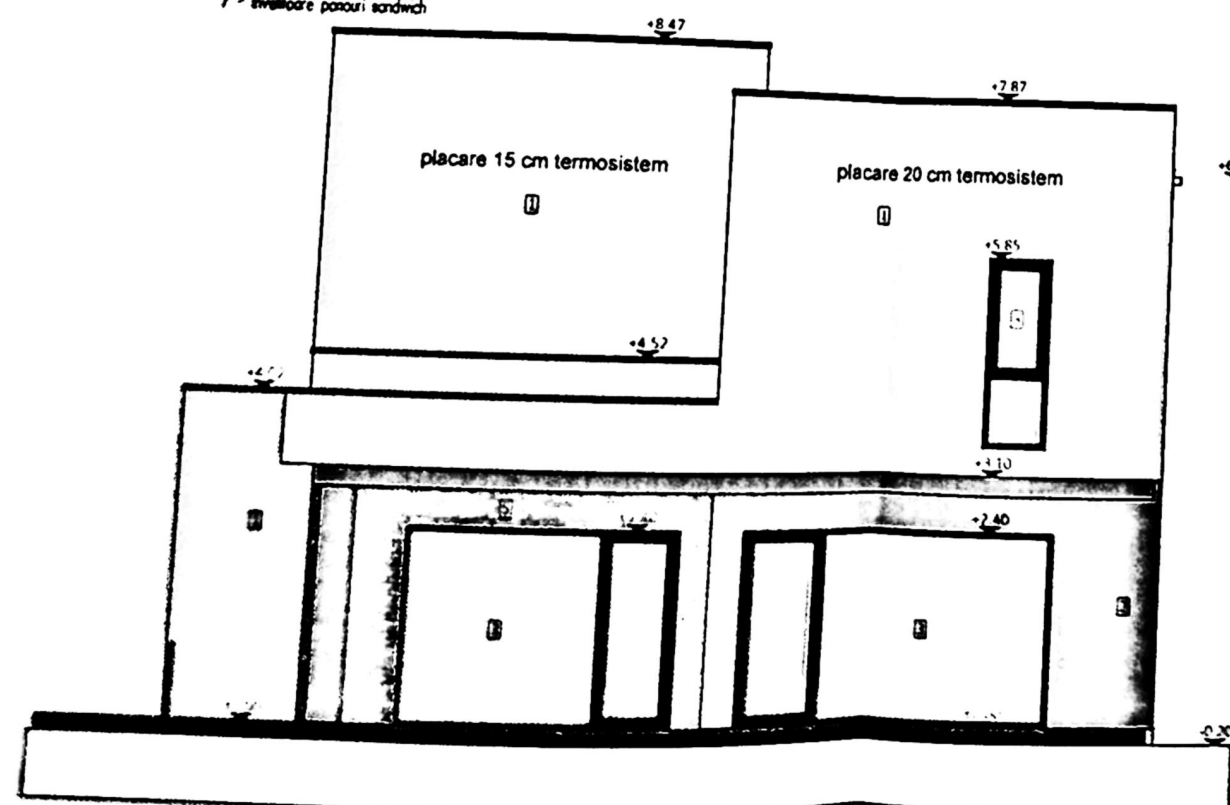

FATADA VEST

LEGENDA


- 1 - Tencuiala exteriora alb RAL 9002
- 2 - Tencuiala exteriora gri inch RAL 9023
- 3 - Tencuiala termosistem culoare gri antraci cu geam termopan
- 4 - Placare piatra naturala
- 5 - Placare ceramica decorativa gri
- 6 - Balustrada metalica
- 7 - Invelitoare panouri sandwich

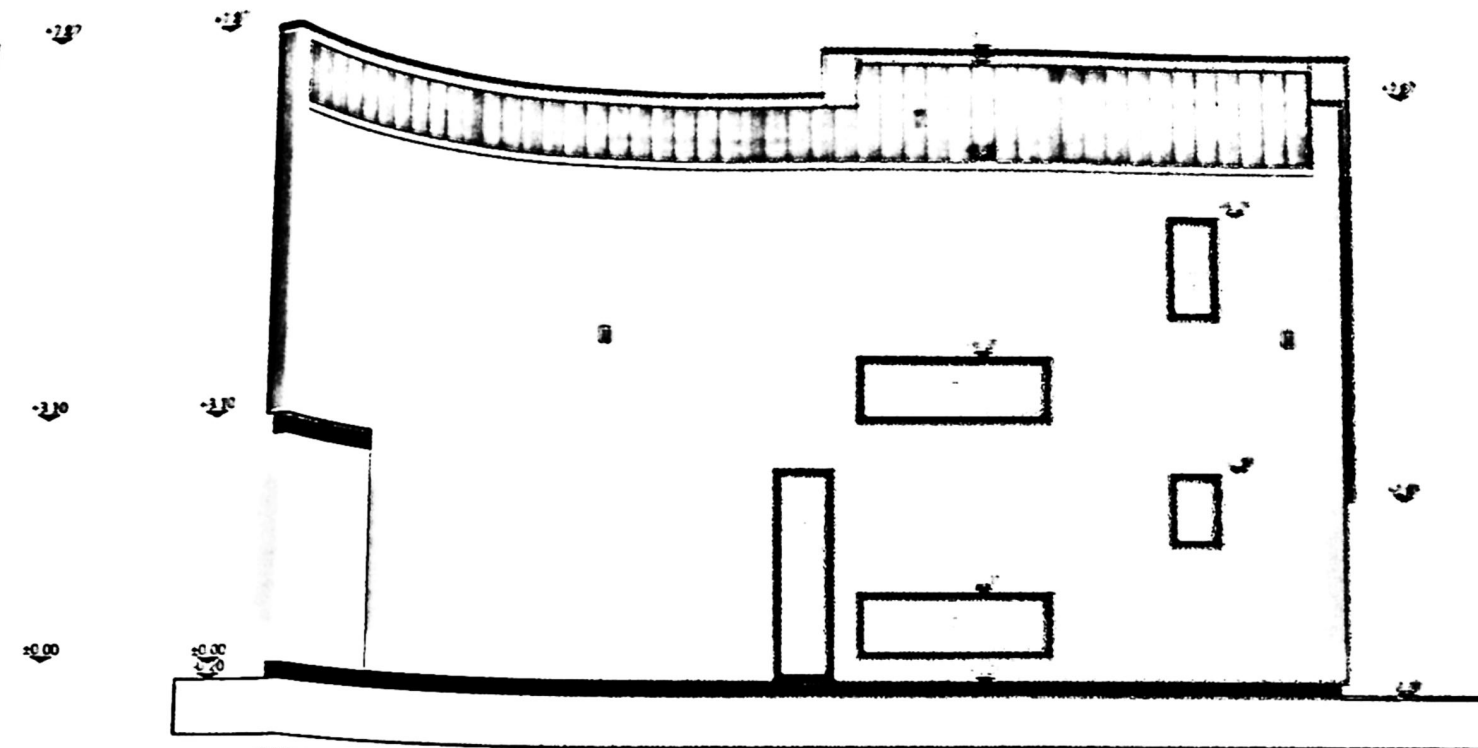

FATADA SUD

LEGENDA

- 1 - Tencuiala exteriora alb RAL 9002
- 2 - Tencuiala exteriora gri inch RAL 9023
- 3 - Tencuiala termosistem culoare gri antraci cu geam termopan
- 4 - Placare piatra naturala
- 5 - Placare ceramica decorativa gri
- 6 - Balustrada metalica
- 7 - Invelitoare panouri sandwich

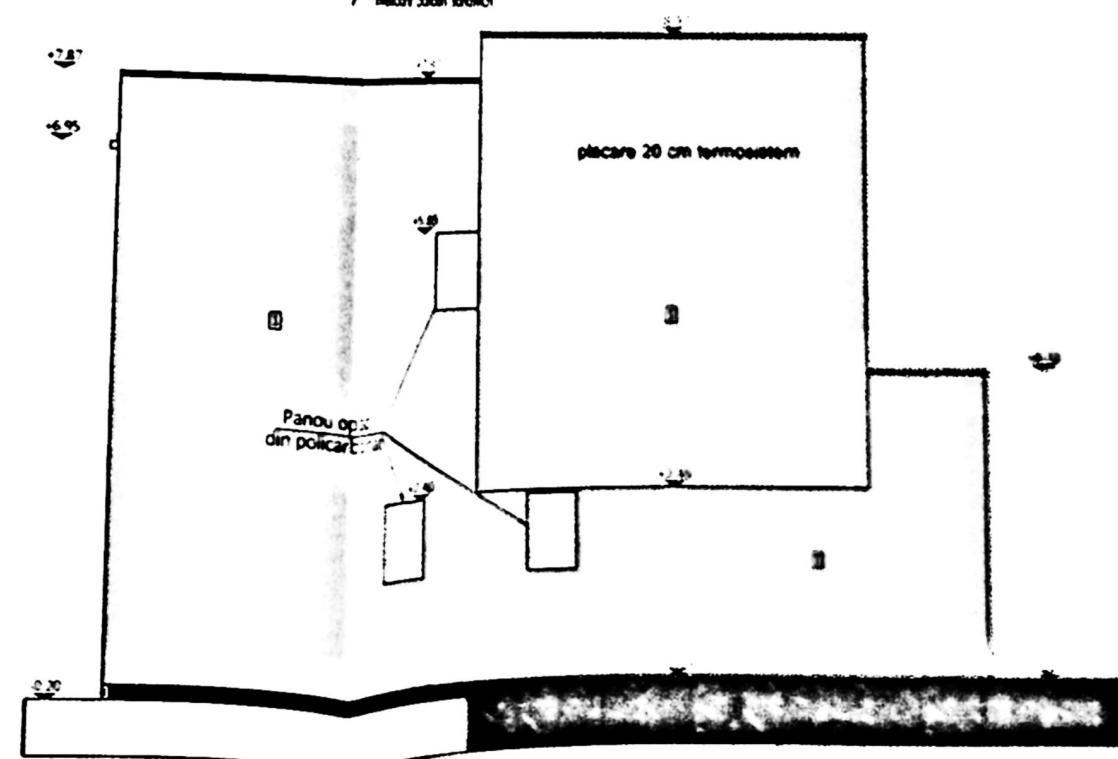

FATADA EST

LEGENDA

- 1 - Tencuiala exteriora alb RAL 9002
- 2 - Tencuiala exteriora gri inch RAL 9023
- 3 - Tencuiala termosistem culoare gri antraci cu geam termopan
- 4 - Placare piatra naturala
- 5 - Placare ceramica decorativa gri
- 6 - Balustrada metalica
- 7 - Invelitoare panouri sandwich

