


lungimi
laturi
$\gamma(i,i+1)$
9.625
16.432
1.525
29.767
8.445
1.005
0.874
2.008
3.490
0.021
5.797
5.177
7.999
8.264
4.389
3.056
4.223
1.913
0.414
3.342
3.414
0.145
9.965
6.634
0.170
1.768
0.672
2.889
7.347
2.312
3.376
4.38
2.266
6.628
6.612
4.457
0

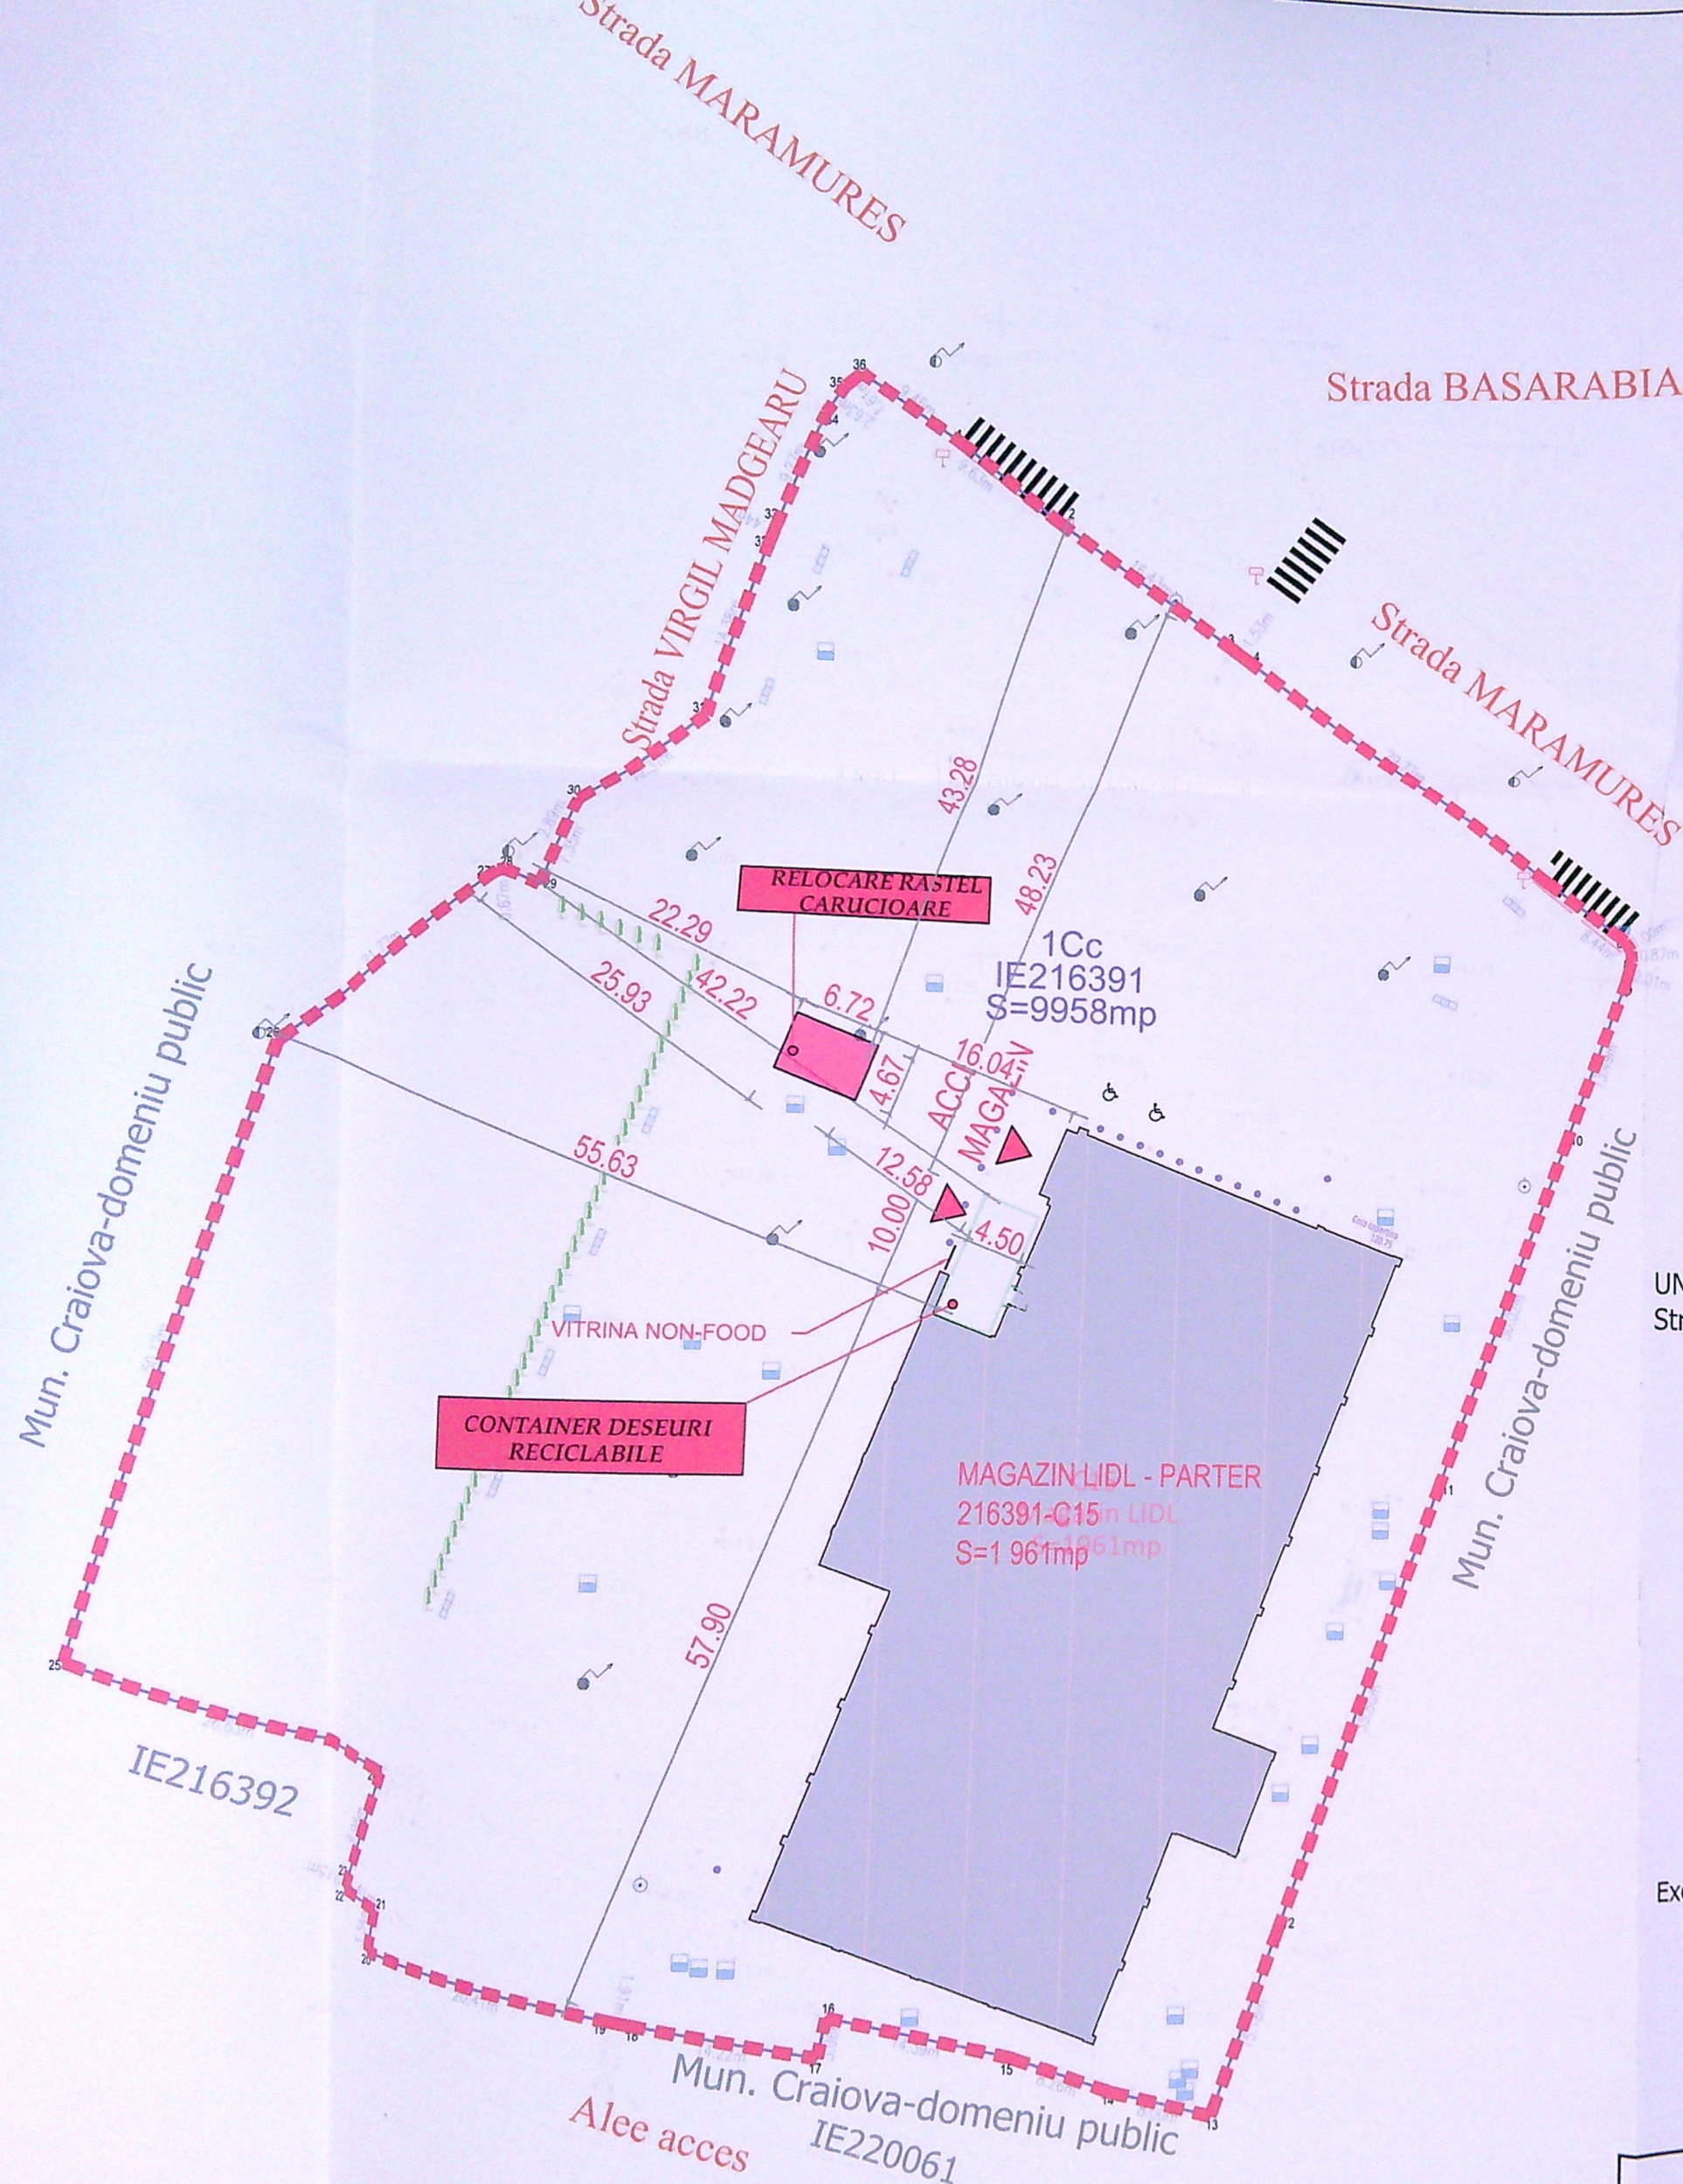


156934/24.06.02021
PV 1160/2021

Laura Roxana Oprea
Semnat digital de Laura Roxana Oprea


UNITATEA ADMINISTRATIV TERITORIALA: CRAIOVA
Str. Maramures, Nr. 4, (fost nr 132, fost Paltinis), Loc. Craiova, Jud. Dolj

Obiect: Receptia tehnica a lucrarii de specialitate necesar DTAC
Extindere parcare, realizare parcare cu statie de incarcare pentru masini electrice
reconfigurare spatii verzi, plantate, amplasare container prefabricat pentru colectare
deseuri, reciclabile, organizare de santier.
- conform CU nr. 654 din 07.04.2021
Suprafata de studiu rezultata din masuratori =0.9958 ha

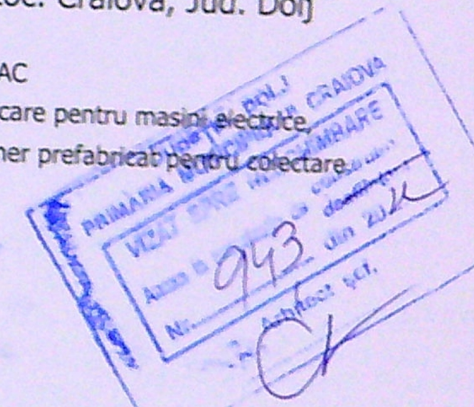

Executant:
Ing. Serban Virgil-Florin
Seria RO-B-F Nr.0039
SC T.C.G. co 2001 SRL
Seria RO-B-J Nr.1790

Virgil-Florin Serban
ANCPI, D.
B. 0039
2021.06.24
10:11:04
+03'00'

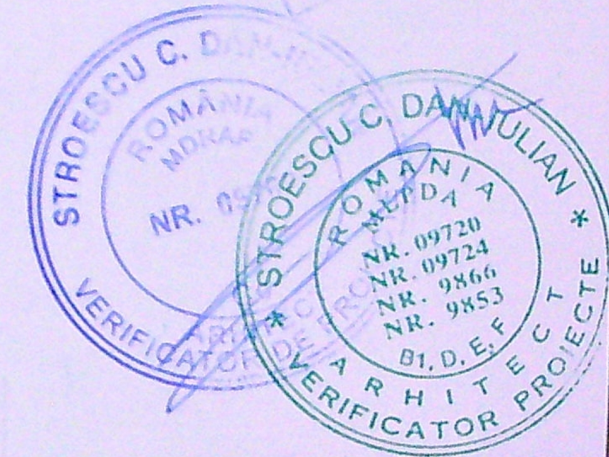

T.C.G. co. 2001 SRL
CARTO & GIS

Obiect:
Receptia tehnica a lucrarii de specialitate necesar DTAC