

Plan de amplasament si delimitare a imobilului
Corp 1
Scara 1:500

Nr. cadastral	Suprafata masurata a mobilului (mp)	1170
Adresa mobilului	Strada Tudor Arghezi Nr. 55 Cor. 1	
Nr. Catastrala	1170	
Nr. Catastrala	1170	
Unitatea Administrativ-Teritoriala (UAT)	Comuna Suceava	

LEGENDA

- Limita proprietate
- ▭ Constructii propuse
- Imprejmuire propusa conform C.U. L=131.00m
- ▼ Acces auto si pietonal
- ▭ Spatiu verde 148 mp
- Suprafata teren = 1170.00mp
- S. construita existenta=0.00 mp
- S. desfasurata existenta=0.00 mp
- S. construita propusa = 263.83 mp
- S. desfasurata propusa = 390.53 mp
- POT existent = 0 %
- CUT existent = 0.0
- POT propus = 22.5%
- CUT propus = 0.33

BILANT TERITORIAL

- Suprafata teren = 1170.00mp
- S. construita existenta=0.00 mp
- S. desfasurata existenta=0.00 mp
- S. construita propusa = 263.83 mp
- S. desfasurata propusa = 390.53 mp
- POT existent = 0 %
- CUT existent = 0.0
- POT propus = 22.5%
- CUT propus = 0.33



ON BINEI AMPLIFICAREA
DIM. SCALA 1:110
8482
LIVIU
SOLJAN




317150

317200

317150


317200

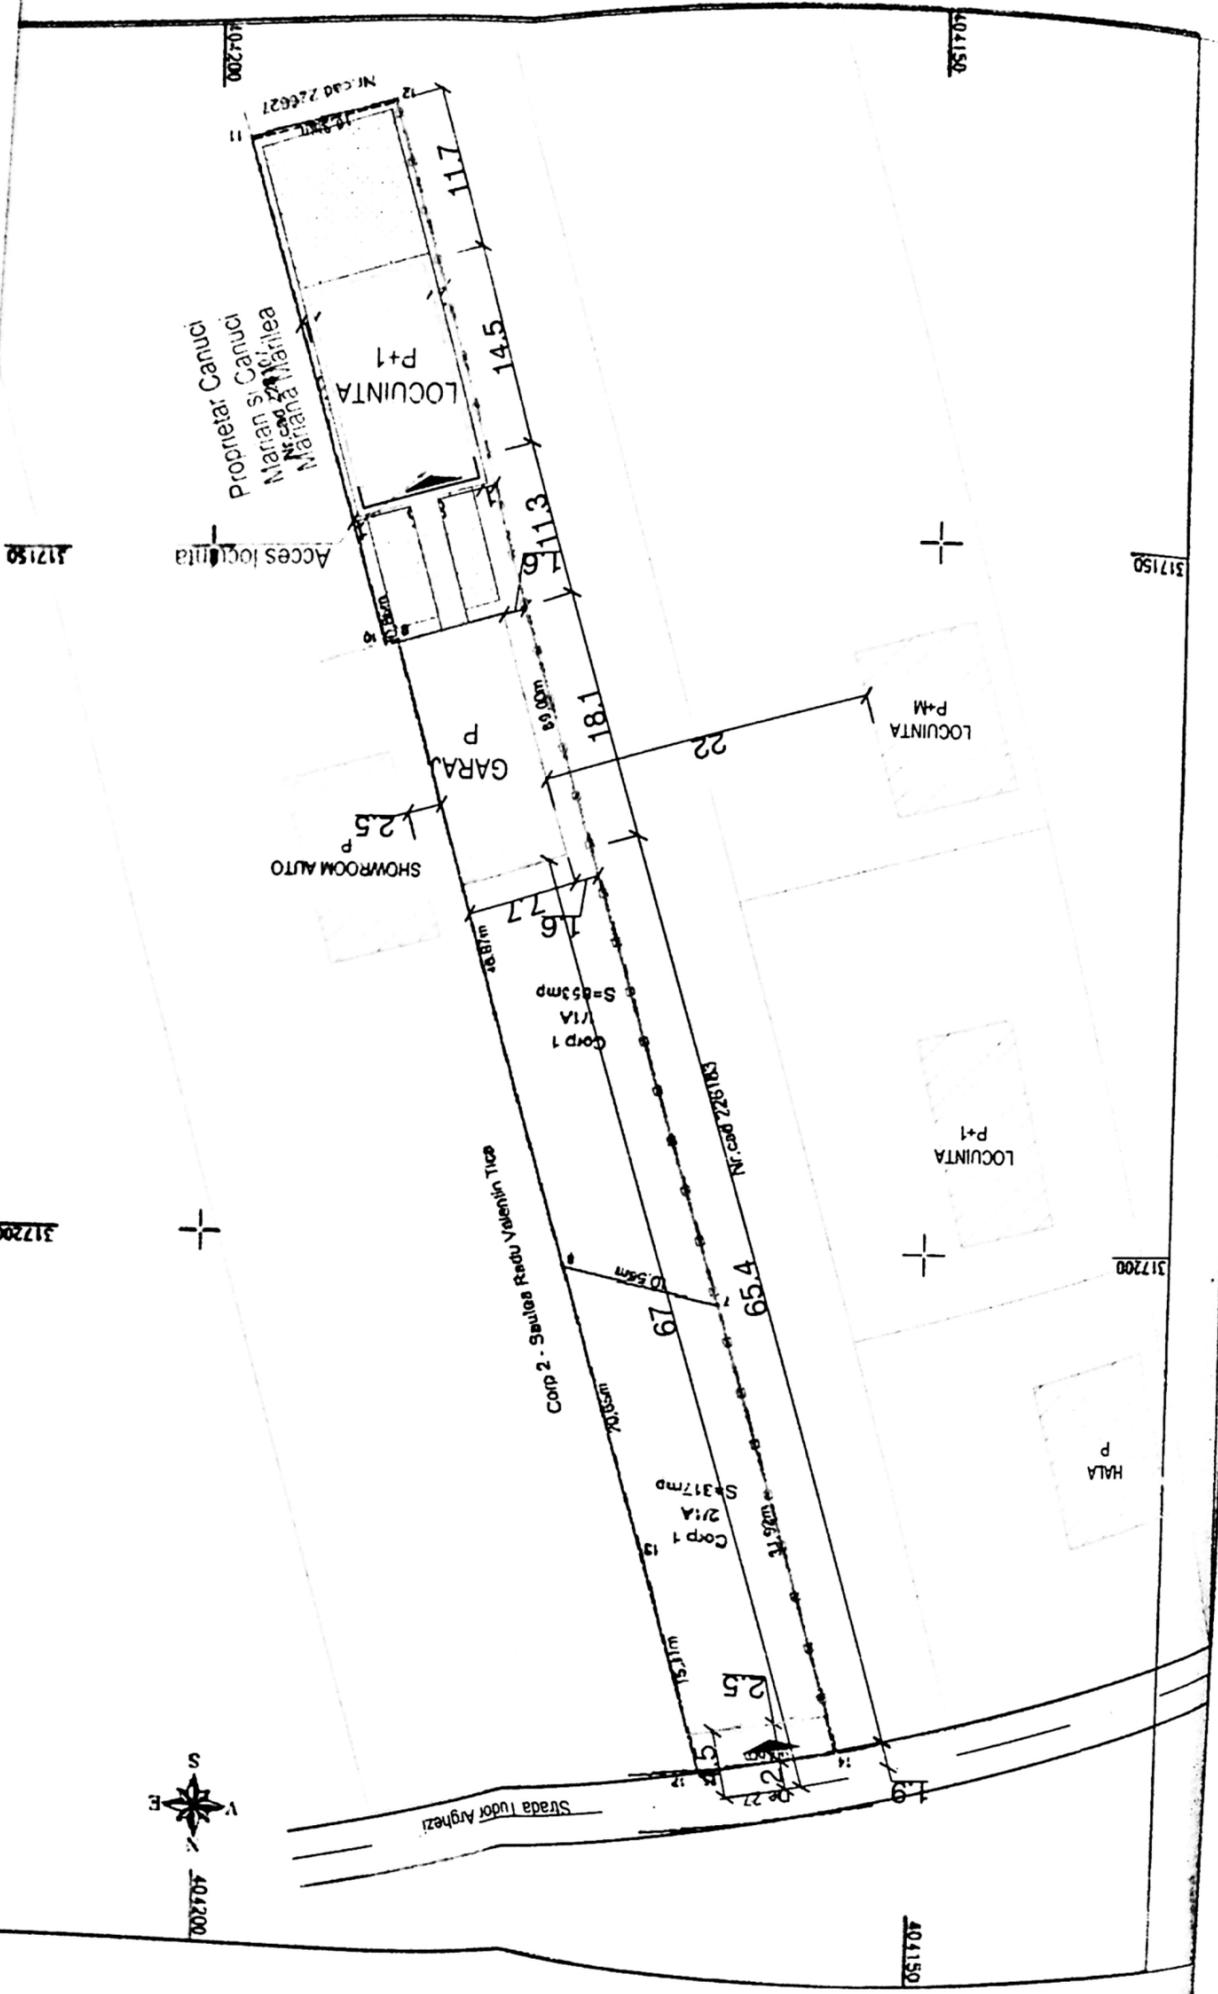


PROIECT DE ARHITECTURA
PLANUL DE ÎNălțIME


1/20
1/20

FATA DA LATERALA EST

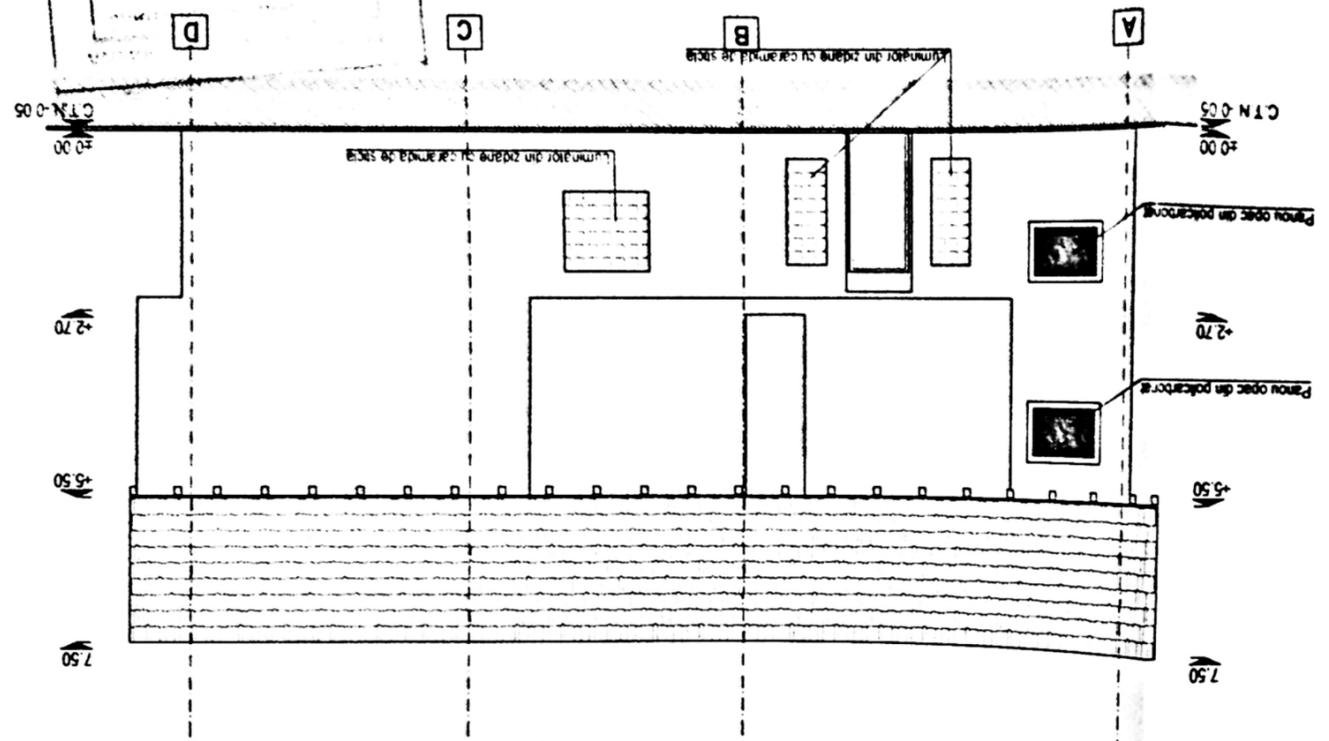


FATA DA PRINCIPALA NORD

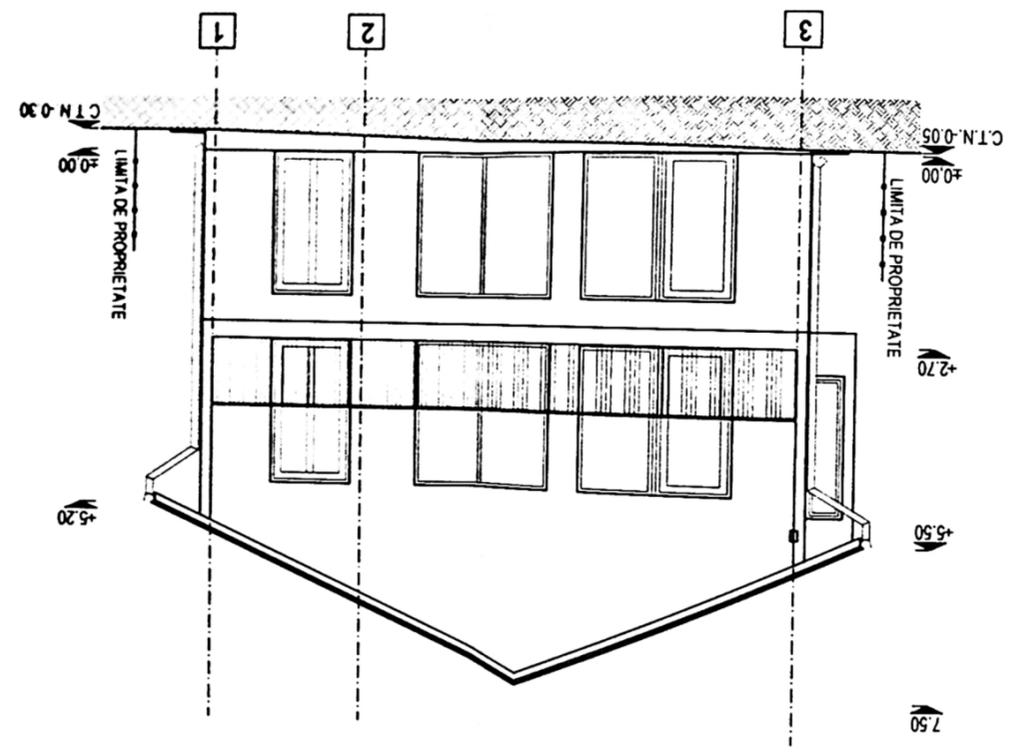


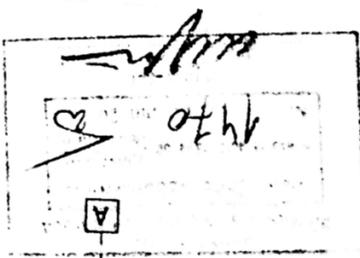



FATADA LATERALA VEST

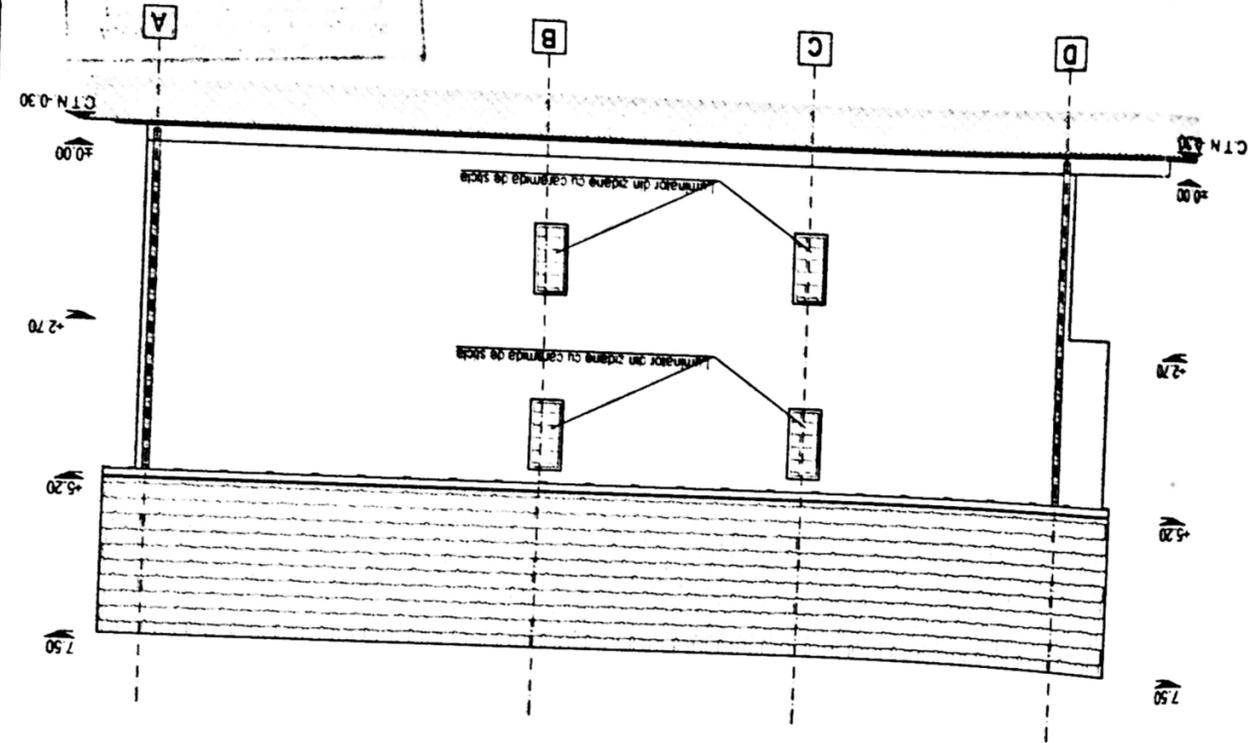


FATADA POSTERIOARA SUD

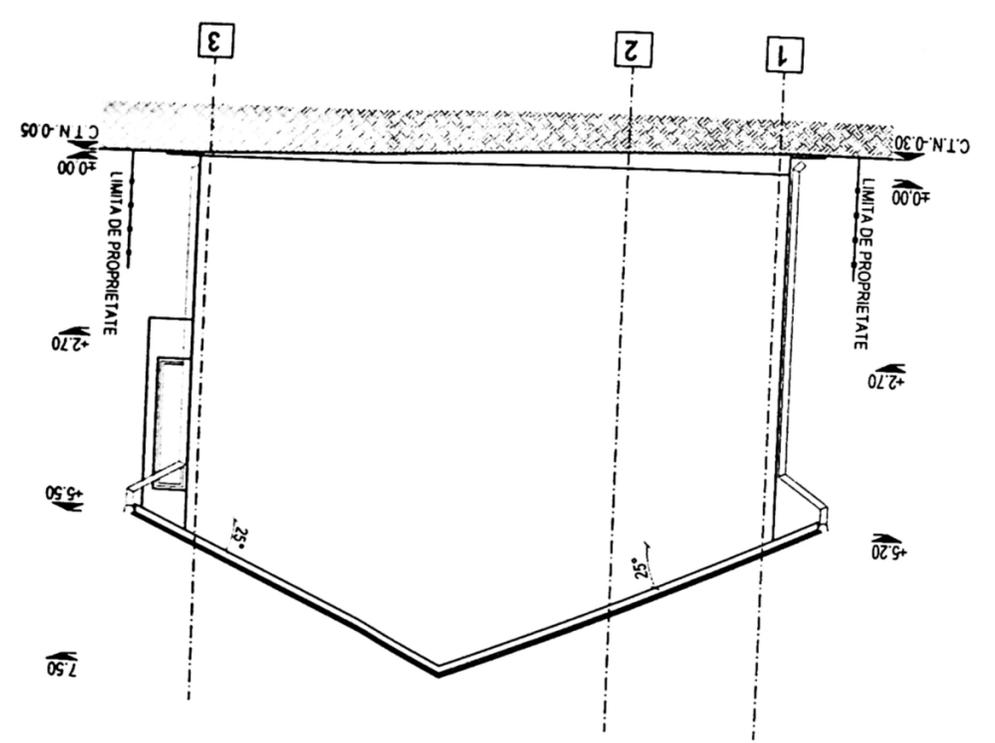

Desenat
 Proiectat
 Sef proiect
 S.A.
 VERIFICATOR
 EXPERT

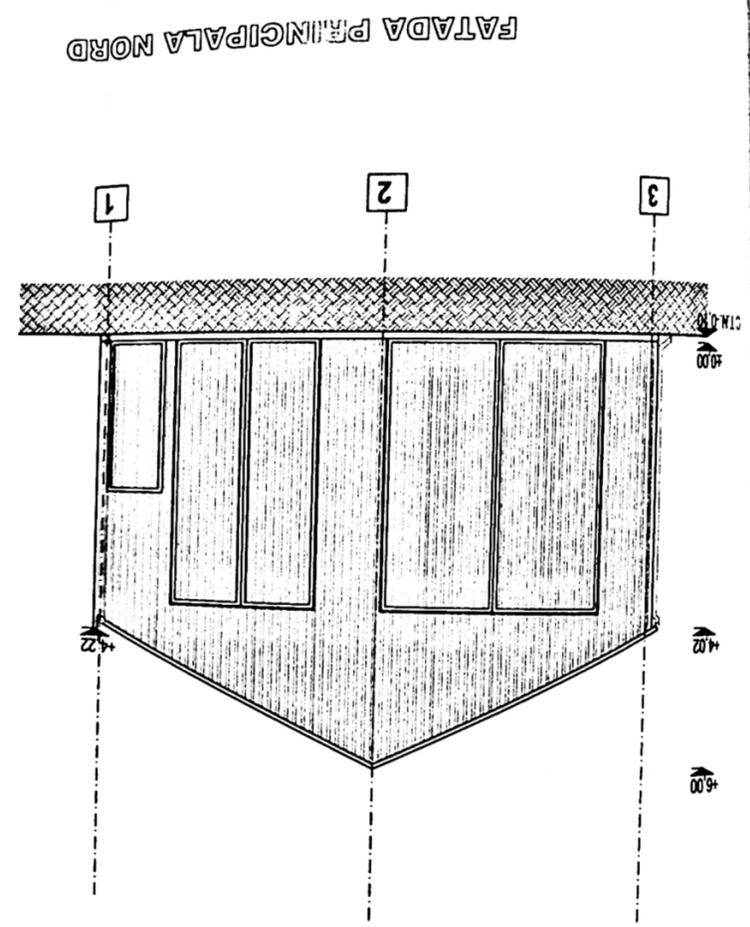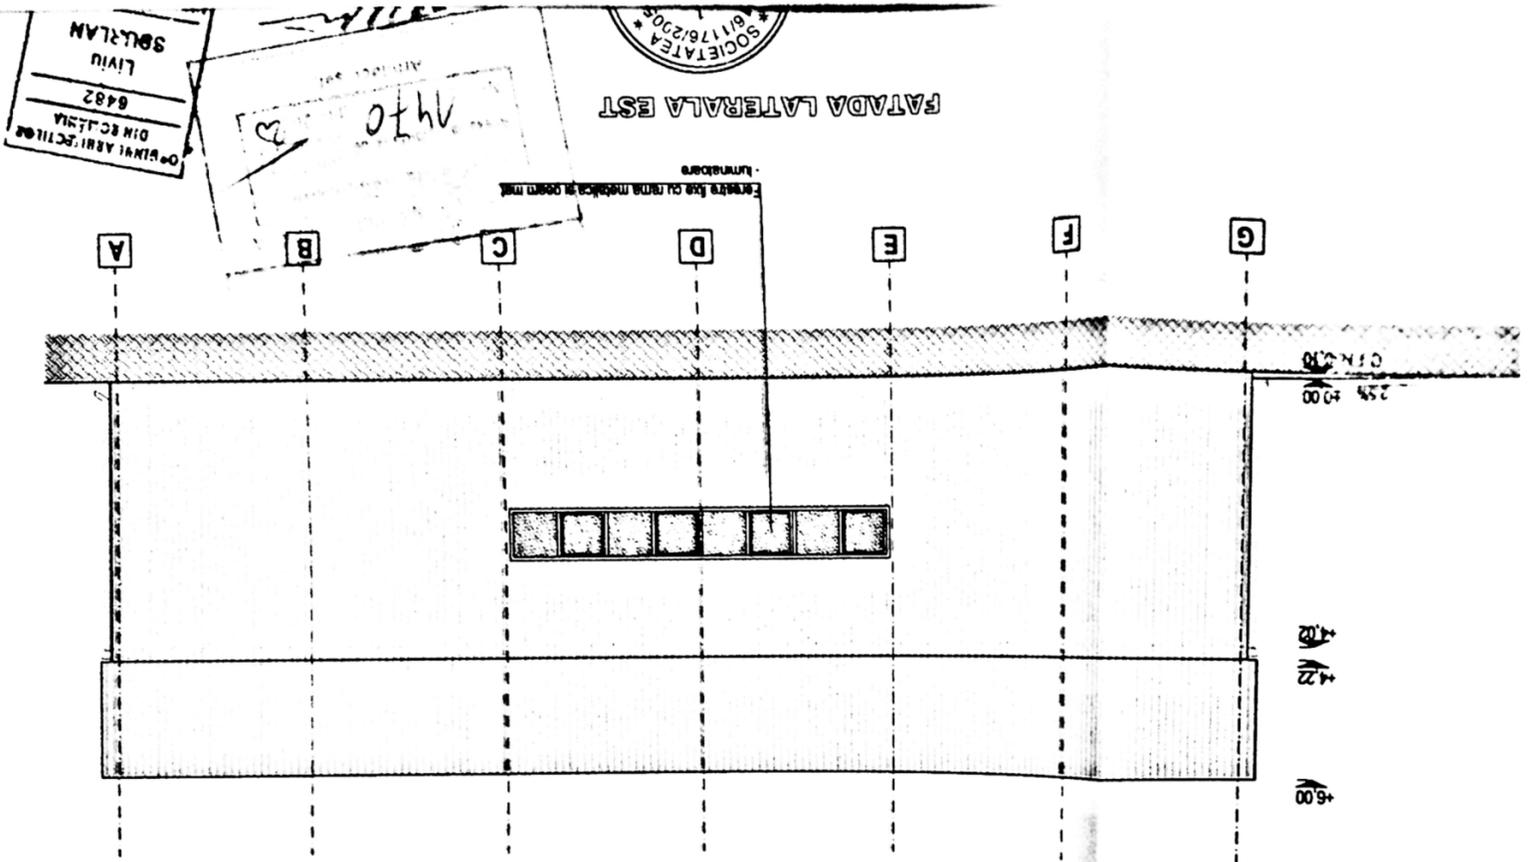

0-11111111111111111111
DIRECCION DE INGENIERIA

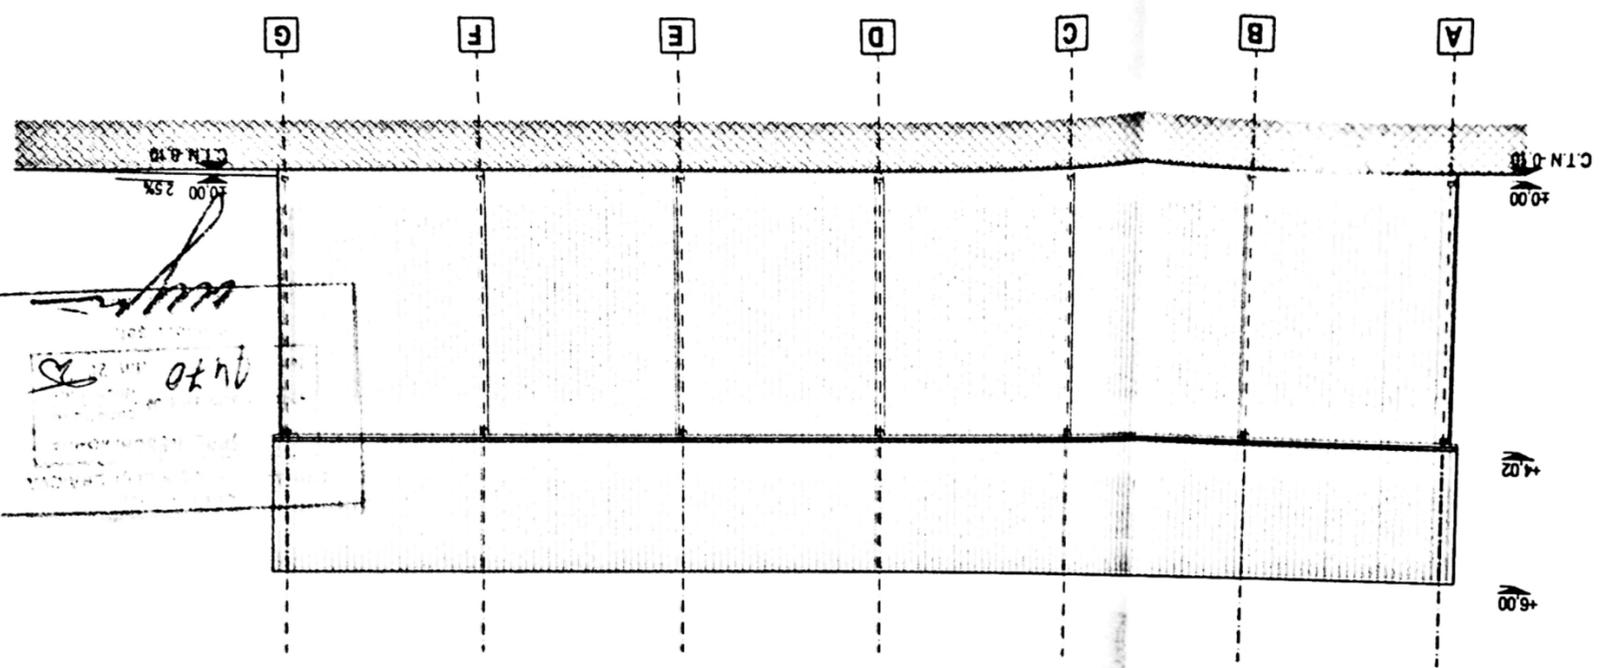

[Handwritten signature]
0410
[Illegible text]

FATUA POSTERIOARA SUD

