



LEGENDA:

- Parte carosabila
- Trotuar nou
- Bordura prefabricata 20x25x50
- Bordura prefabricata 10x15x50
- Geiger nou proiectat

PLAN DE SITUATIE

Scara 1:500

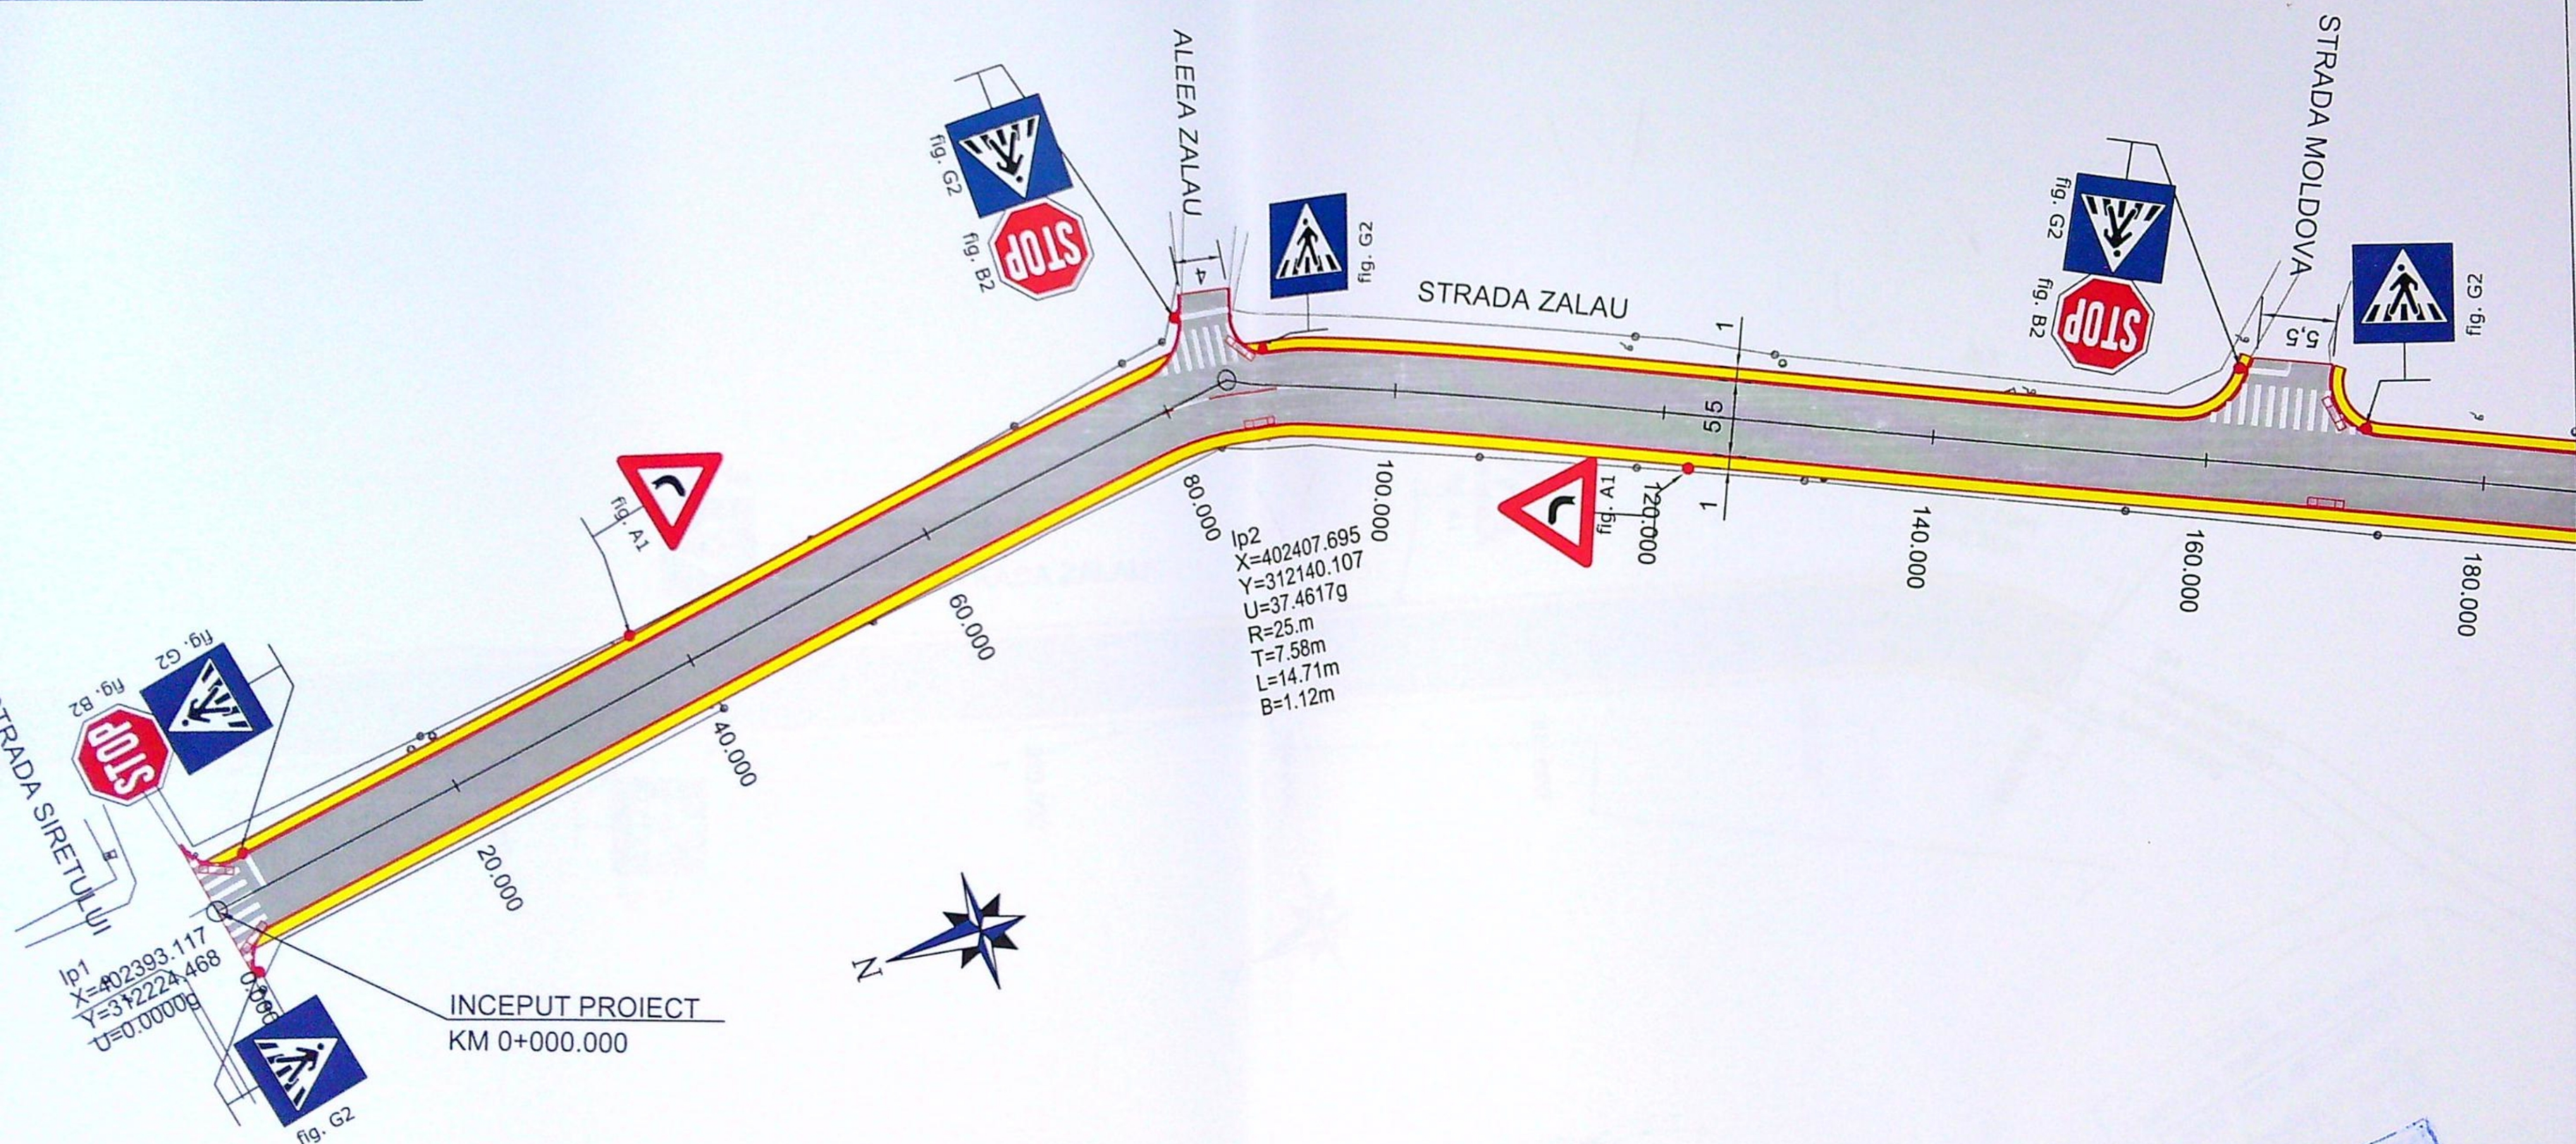

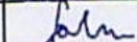VERIFICATOR EXPERT	NUME	SEMNATURA	CERINTA	REFERAT / EXPERTIZA NR. / DATA	
S.C. GRAFIC TENDS S.R.L. C.I.F. RO 16512643 Str. Ederei nr. 13, parter, Sat Tamasi, Com. Corbeanca, Jud. Ilfov Tel: 0728 032 469; Fax: 021 568 10 33				Beneficiar:	Proiect nr.
				 MUNICIPIUL CRAIOVA, JUDETUL DOLJ	1727_18d/2021
SPECIFICATIE	NUME	SEMNATURA	Scara:	"REABILITARE SI MODERNIZARE STRAZI SI ALEI DIN MUNICIPIUL CRAIOVA: LOT 1 Zona Nord - Modernizare Strada ZALAU - Subsecvent 18"	Faza:
SEF PROIECT	ing. Alexandru Maroiu		1:500		P.A.C.
PROIECTAT	ing. Alexandru Maroiu		Data:		Plansa nr.
DESENAT	teh. Sabina Stroescu		2021		PS - 01
PLAN DE SITUATIE					