


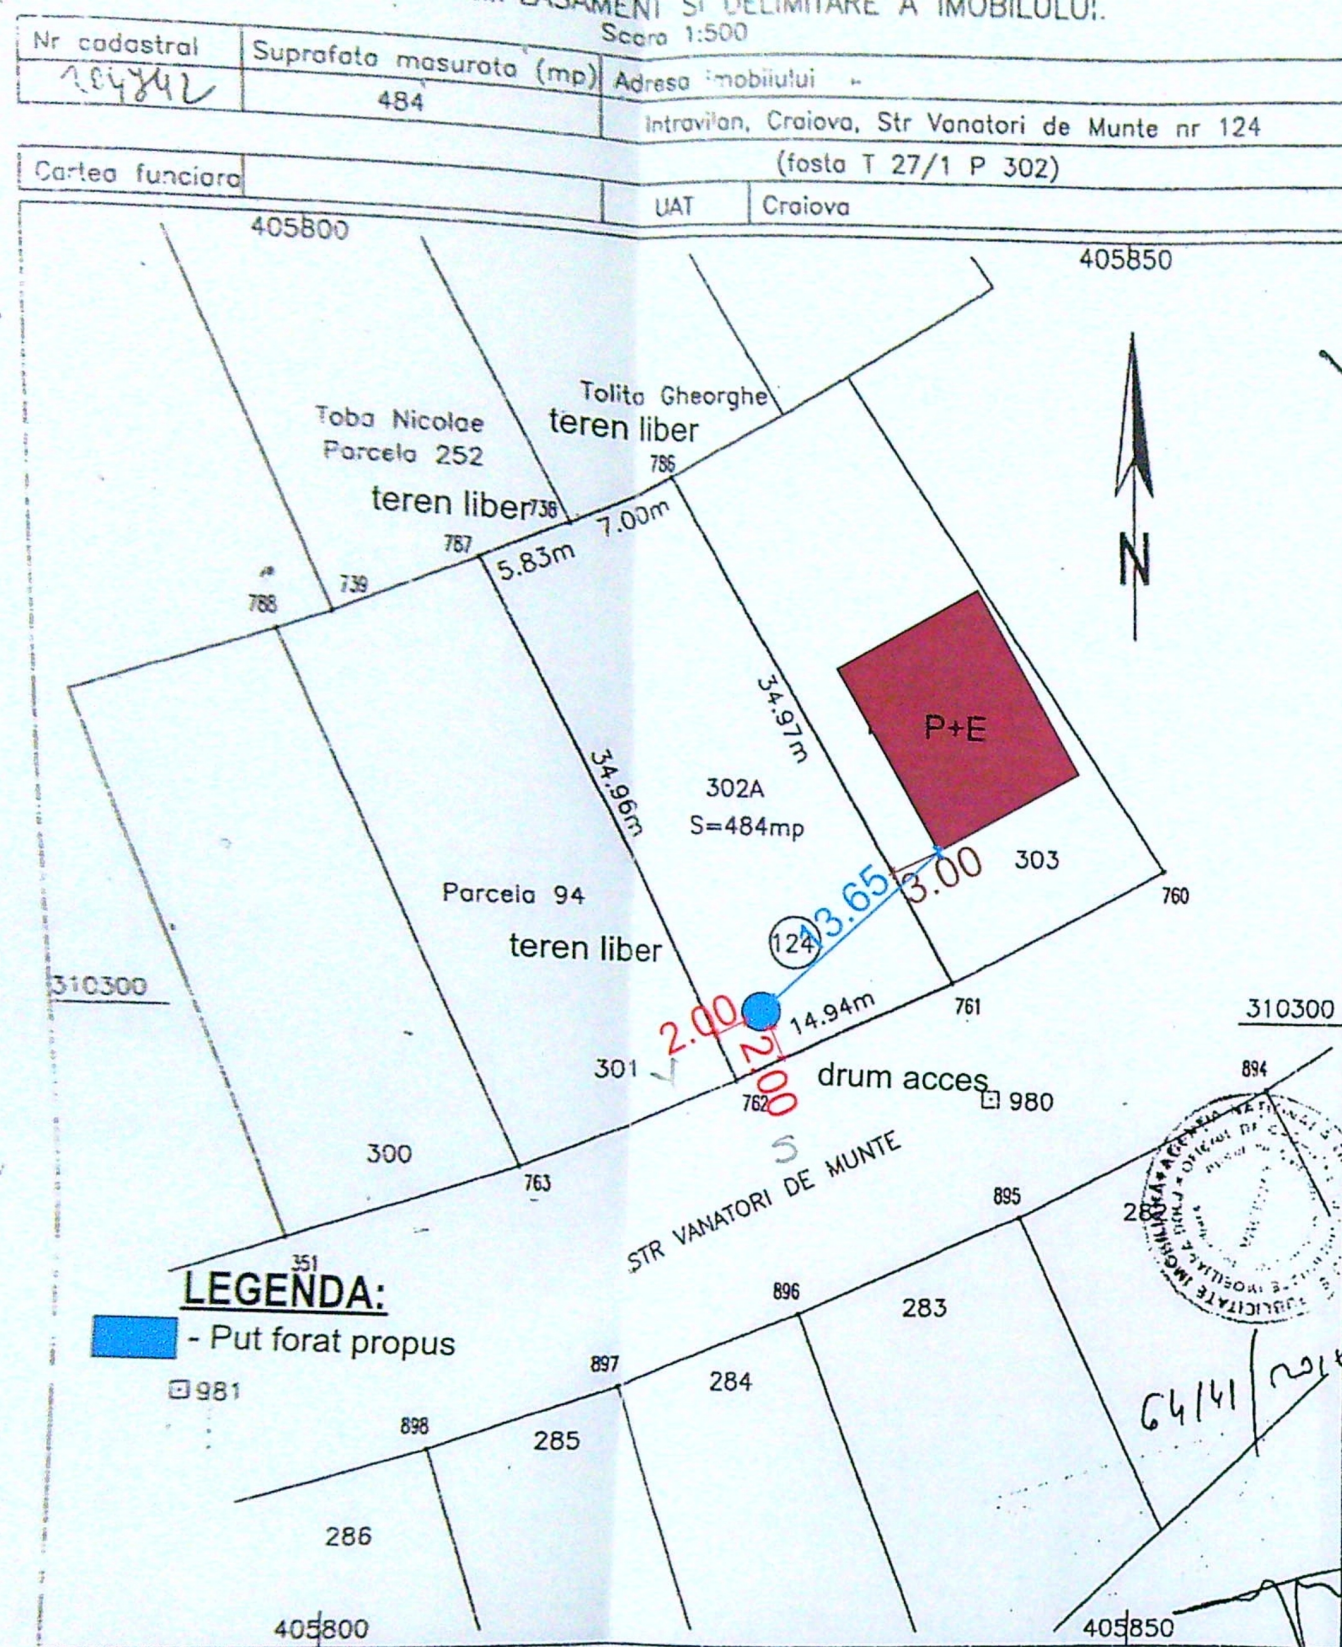

A Date referitoare la teren				
Nr parcele	Categoria de folosinta	Suprafata mp	Valoarea de impozitare (lei)	Mentiiuni
302	A	484		N: Parcela: 252; 251 E: Nr cad 17491
				S: Str Vanatori de Munte V: Parcela 301
Total		484	204	

B Date referitoare la constructii					
Cod constr	Suprafata construita la sol (mp)		Valoarea de impozitare (lei)		
Total					
INVENTAR DE COORDONATE					
Sistem de proiectie "Stereografic 1970"					
Pct	E (m)	N (m)	Pct	E (m)	N (m)
787	405809.85	310327.21	761	405838.81	310302.18
738	405815.19	310329.55	762	405825.23	310295.84
786	405821.50	310332.57			
Suprafata totala masurata = 484 mp					

Mentiiuni

Executant

Semnatura si stampila

Data 01 10 2010

Se confirma suprafata din masuratori si
Introducerea imobilului in baza de date



INDICI URBANISTICI:

$S_t = 484,00 \text{ mp}$	$P.O.T.ex. = 0,00\%$
$S_{constr.ex.} = 0,00 \text{ mp}$	$P.O.T.propus = 0,00\%$
$S_{constr.pr} = 0,00 \text{ mp}$	$C.U.T.ex. = 0,00$
$S_{desf.ex.} = 0,00 \text{ mp}$	$C.U.T.propus = 0,00$
$S_{desf.pr.} = 0,00 \text{ mp}$	

Cat de imp "D"
Clasa de imp IV

Cerinta	-Verificator -Expert	Nume :	Semnatura :	referat/expertiza nr./data
Beneficiar :		Badoiu Marian si Badoiu Simona Luminita		PR. NR. 203/2021
Amplasament :		Municipiul Craiova, Strada Vanatori de Munte, Nr. 124, Judetul Dolj		
Denumire :		Realizare put forat		D.T.A.C.
Titlu plansa :		PLAN DE SITUATIE		A.01