


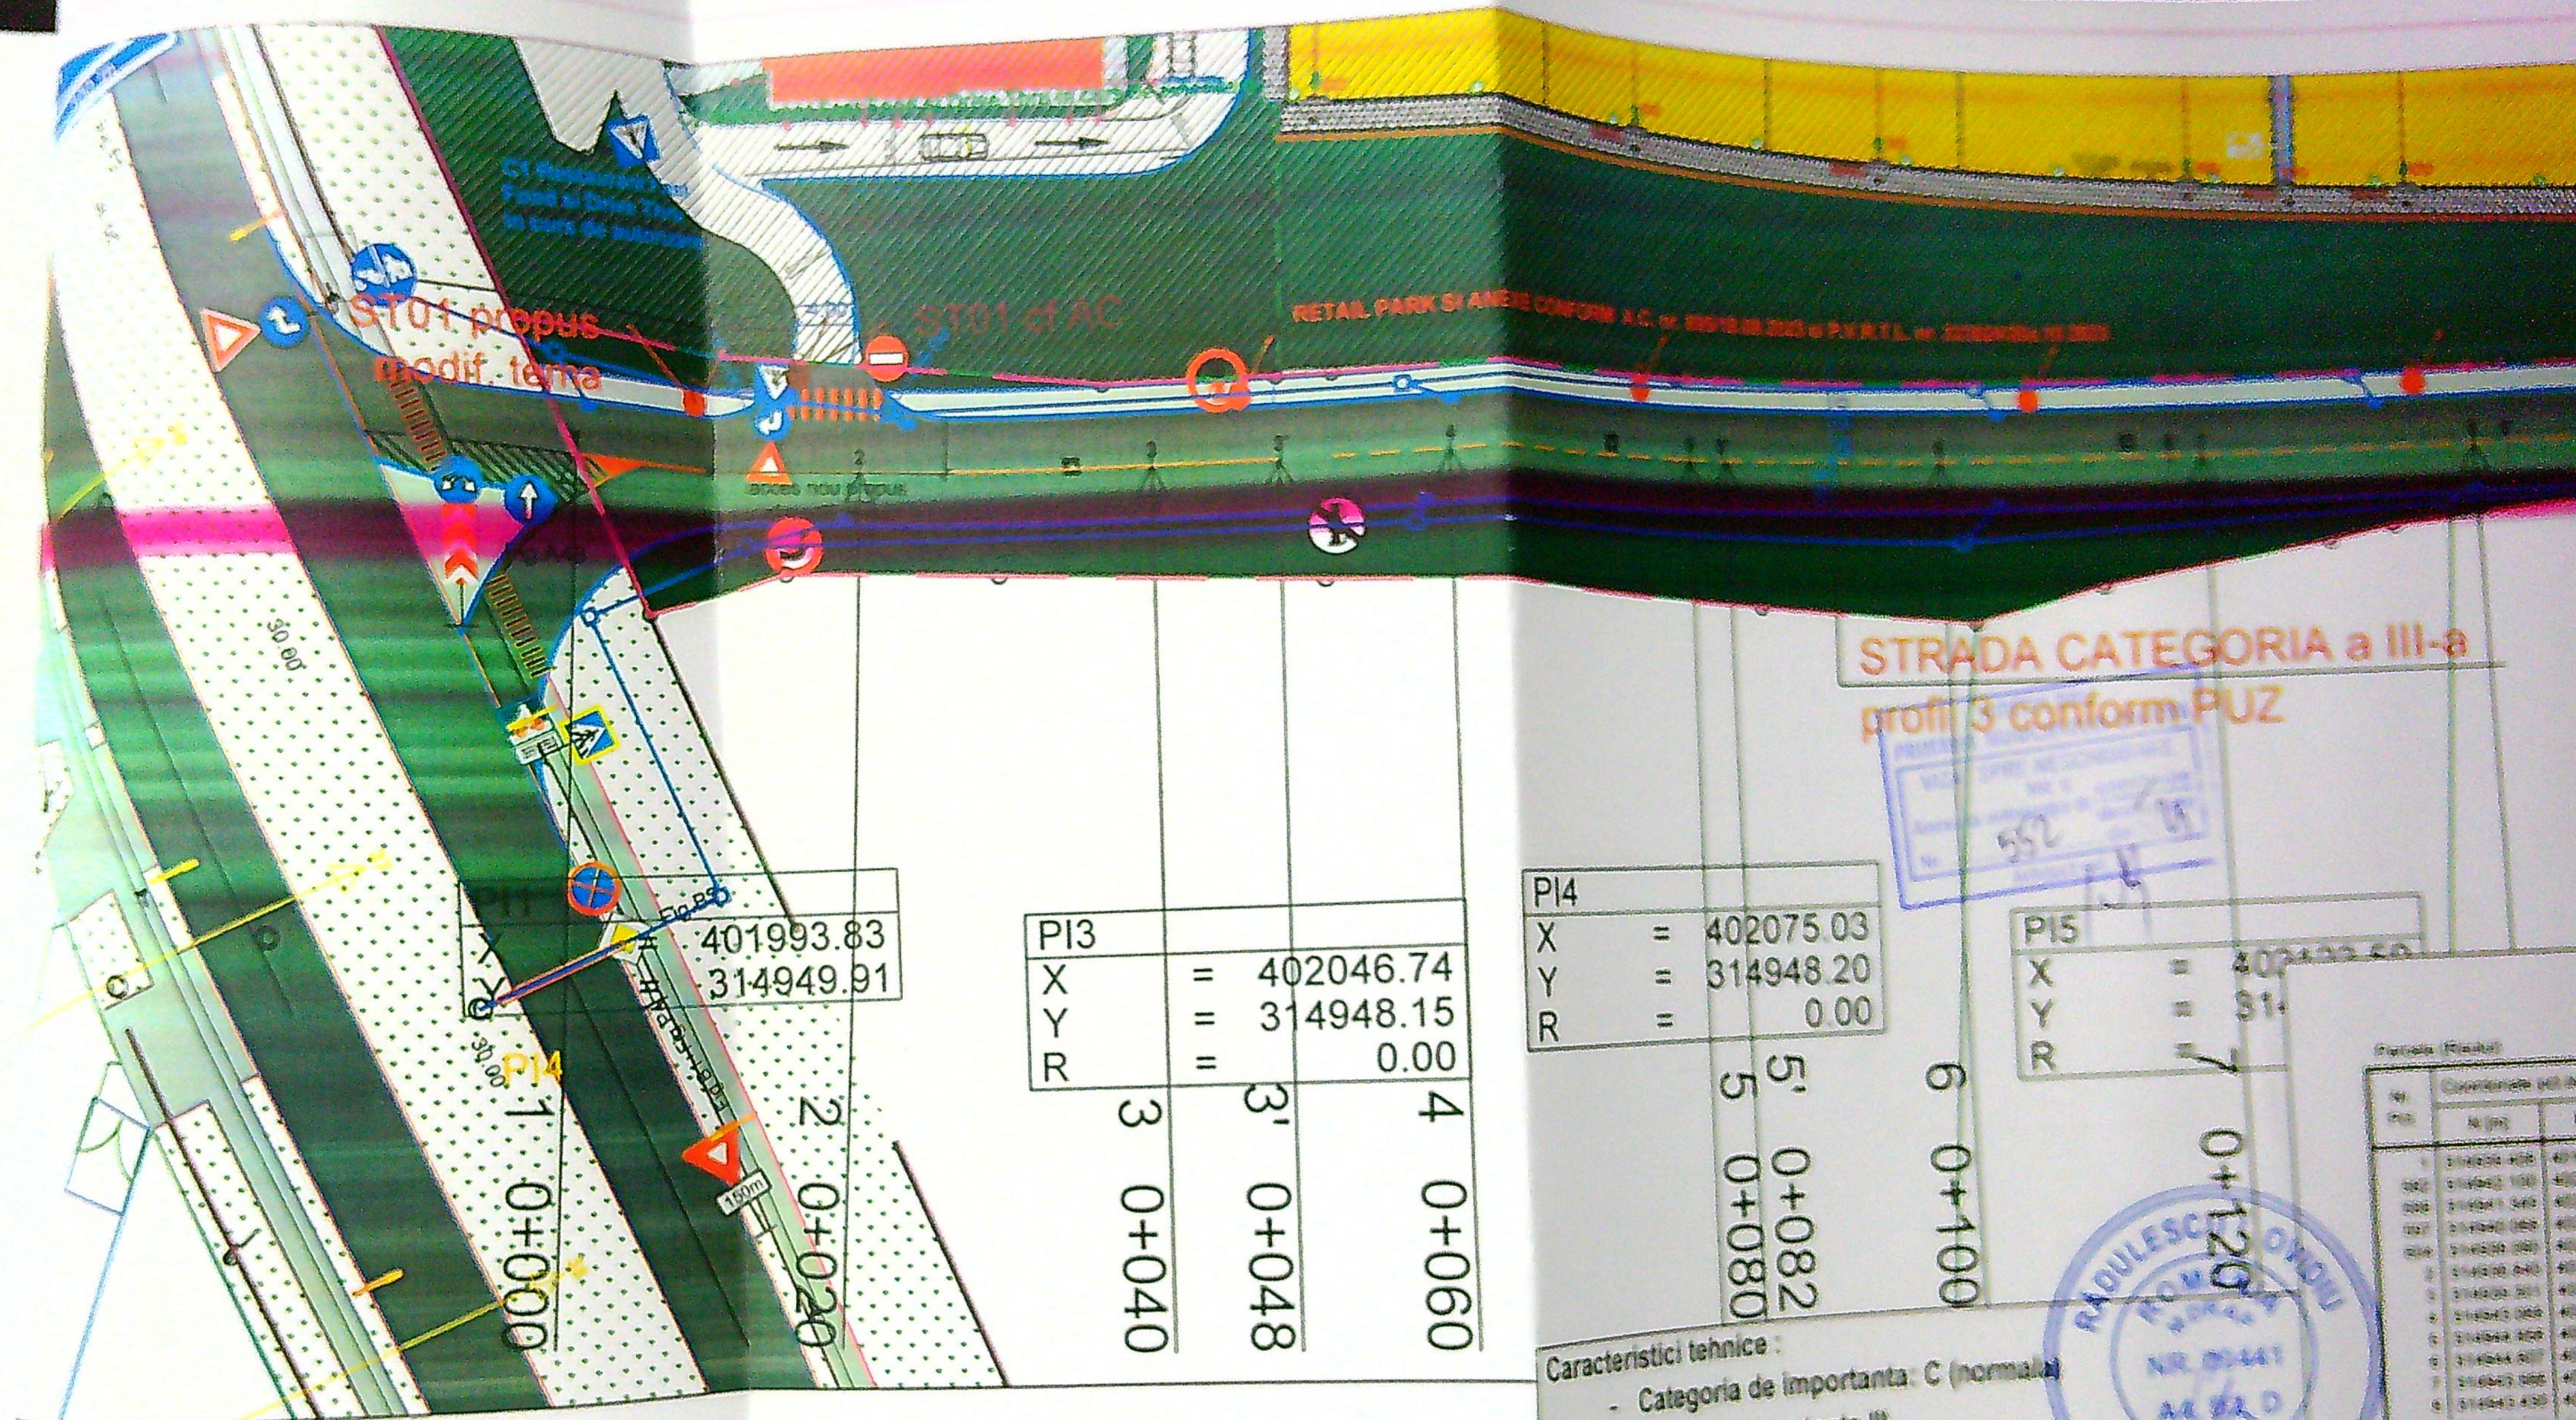

STRADA CATEGORIA a III-a
profil 3 conform PUZ

PI3			
X	=	402046.74	
Y	=	314948.15	
R	=	0.00	
		3	4
		0+040	0+060

PI4		
X	=	402075.03
Y	=	314948.20
R	=	0.00


PI5		
X	=	402133.20
Y	=	314948.20
R	=	0.00

LEGENDA


- Contur zona interventie
- CONTUR TEREN NR CADASTRAL 245679
- Construire drum de legatura (infrastructura, suprastructura, amenajare spatii verzi si instalatii pluviale si electrice aferente) Calea Severinului - str. Brestei de la intersectia Calea Severinului - Bulevardul Tineretului pana la intersectia str. Brestei - str. Raului - tronson 3
- Ax strada propusa conform PUZ L=233.09 m
- Parte carosabila
- Trotuar
- Spatii verzi
- Imprejmuire existenta
- Cadastre conform Eterra
- Drumuri conform PUZ - NU FAC OBIECTUL PREZENTEI DOCUMENTATII
- Indicator - Pentru a traversa pe trecerea de pietoni coborati de pe bicicleta
- Indicator - D11

Caracteristici tehnice:

- Categoria de importanta: C (normala)
- Clasa de importanta III
- Strada de categoria a III-a
- Lungime drum: 233.09 m
- Parte carosabila Latime: 7.00 m (2 x 3.50); S= 1542.87 mp
- Trotuar Latime: 1.50 m (1 x 1.50); S= 325.23 mp
- Suprafata spatiu verde S= 869.29 mp

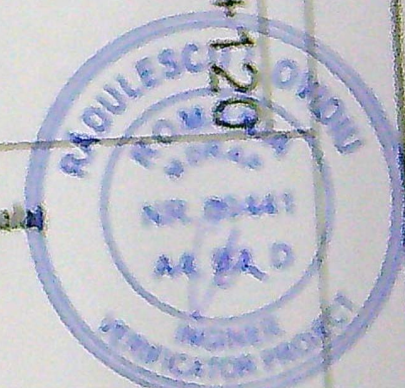

St. (m)	Coordonata (m)
0+000	314948.20
0+010	314948.20
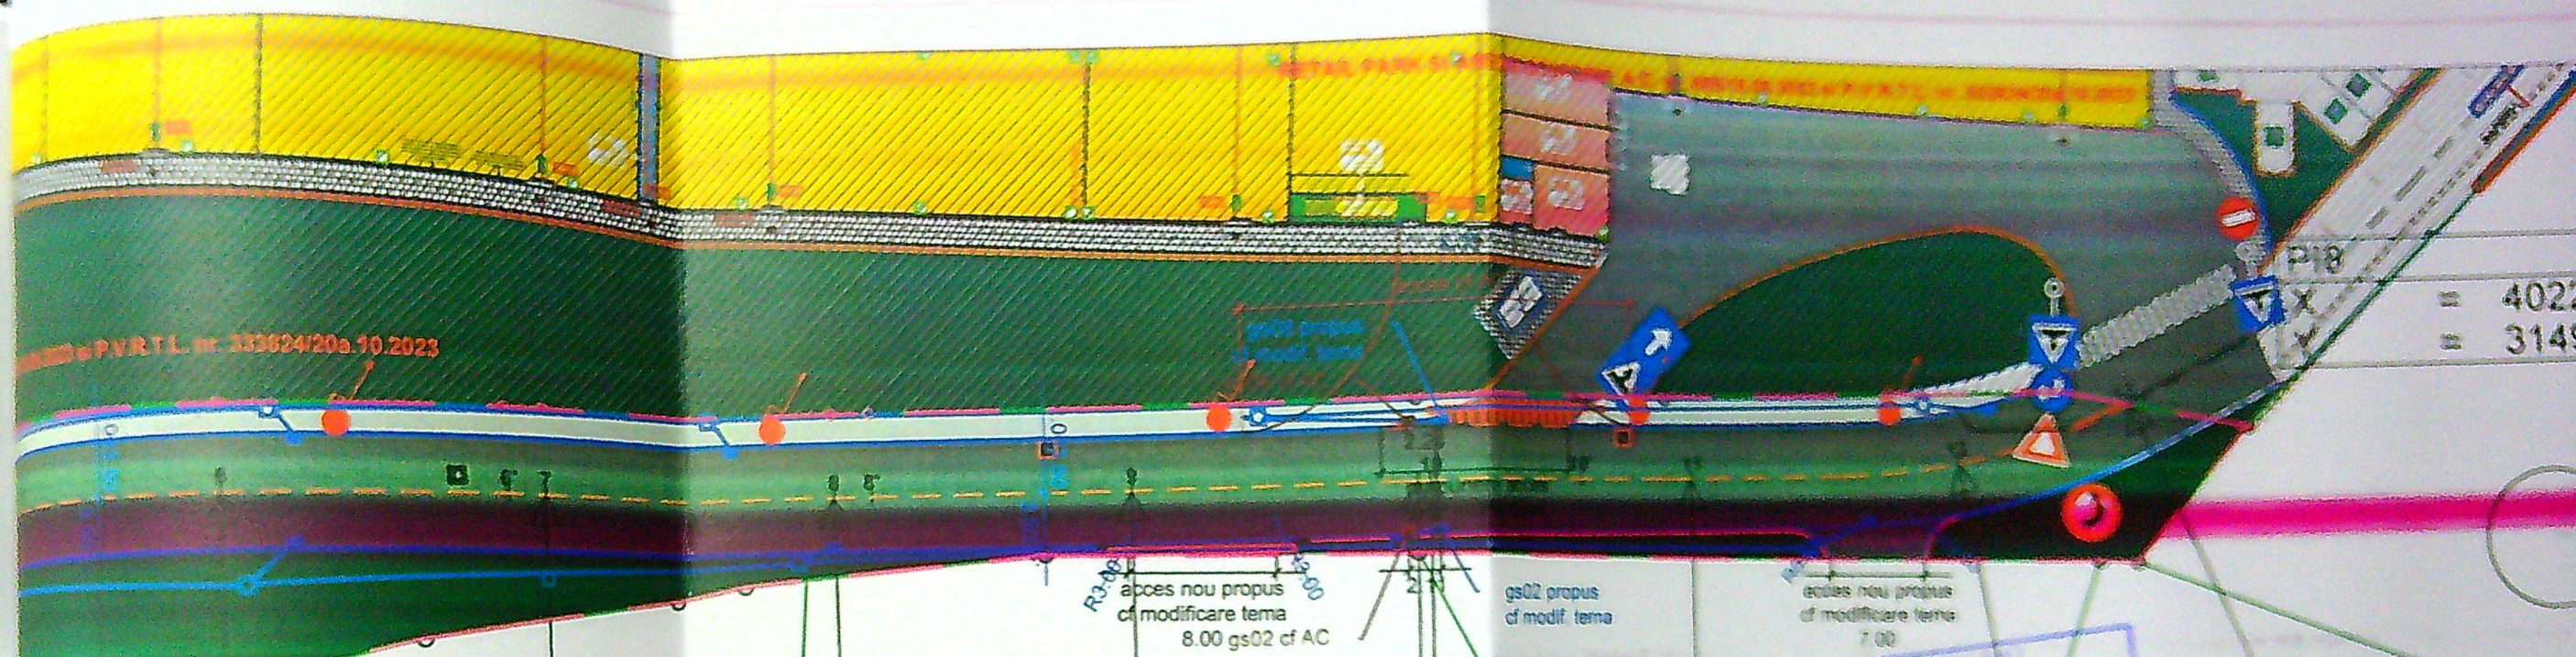

STRADA CATEGORIA a III-a
profil 3 conform PUZ

42075.03
4348.20
0.00

5
0+082

6
0+100

PI5		
X	=	402123.50
Y	=	314948.76
R	=	0.00

0+120

8
0+140

PI6		
X	=	402174.01
Y	=	314949.36
R	=	0.00

9
0+160

0+179

0+180


11
0+200

PI7		
X	=	402215.87
Y	=	314949.85
R	=	50.00

12
0+220

Caracteristici tehnice :

- Categoria de importanta: C (normala)
- Clasa de importanta III
- Strada de categoria a III-a
- Lungime drum : 233.09 m
- Parte carosabila Latime: 7.00 m (2 x 3.50); S= 1642.87 mp
- Trotuar Latime : 1.50 m (1 x 1.50); S= 325.23 mp
- Suprafata spatiu verde S= 869.29 mp

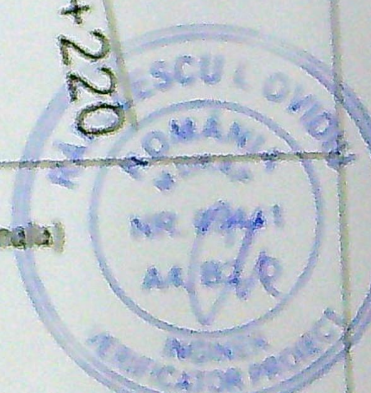

LEGENDA

- Contur zona interventie
- CONTUR TEREN NR CADASTRAL 245679
- Construcție drum de legatura (infrastructura, suprastructura, amenajare spatii verzi si instalatii pluviale si electrice aferente) Calea Severinului - str. Brestei de la intersectia Calea Severinului - Bulevardul Tineretului pana la intersectia str. Brestei - str. Raului - tronson 3
- Strada propusa conform PUZ L=233.09 m
- Parte carosabila
- Trotuar
- Spatii verzi



Indicator - Pentru a traversa pe trecerea de pietoni coborati de pe bicicleta



Indicator - D11

Puncte (Raului)	
Nr. Pnt.	Coordonate (m)
1	314939.498
2	314940.100
3	314941.249
4	314942.068
5	314942.990
6	314943.840
7	314944.501
8	314945.068
9	314945.596
10	314946.110
11	314946.670
12	314947.240
13	314947.810
14	314948.380
15	314948.950
16	314949.520
17	314950.090