

STENT = 92382,00 mp

ISTENT = 0,623

NISTIC ZONAL 2010"

COTA 5.05

ISTENTA (SCARA 7,

PERITA COTA +5.10

- 680mp

RETE CORTINA - AX

,0 mp

-3700 mp

mp = 53.05 %

Modificare tamplarie, mutare usa in 2 canate si
inlocuire usa in 2 canate cu usa intr-un canat pe
fatada Nord fata de AC 592/24.05.2021

EXTINDERE - AC 592/24.05.2021

EXTINDERE - AC 592/24.05.2021

EXTINDERE - AC 592/24.05.2021

EXTINDERE - AC 592/24.05.2021

EXTINDERE - AC 592/24.05.2021

PLAN DE AMPLASAMENT SI DELIMITARE A IMOBILULUI
scara 1:500

Nr. cadastral	Suprafata masurata	Adresa imobilului:
205873	(mp)	Loc. Craiova, Calea Bucuresti, nr. 80, (fost nr. 144)
Cartea Funciara nr.		Unitatea Administrativ-Teritoriala (UAT):
205873	30271	CRAIOVA

NC 214324

EXTINDERE - AC 592/24.05.2021

EXTINDERE - AC 592/24.05.2021

MODIFICARE Extindere Fatada Vest aut cu AC 592/24.05.2021

Mutare coridor evacuare cu 4m fata de Aut 592

EXTINDERE - AC 592/24.05.2021



EXTINDERE - AC 592/24.05.2021

1.NC 205873

MODIFICARI COMPARTIMENTARI INTERIOARE SI REPOZITIONARE USI DE
ACCES PE FATADA DE NORD SI VEST PENTRU EXTINDERE FATADEI VEST
STR-CALEA BUCURESTI NR 80, CRAIOVA FATA DE LUCRARILE
AUTORIZATE CU AC 592/24.05.2021

EXTINDERE VEST - AC 592/24.05.2021


A. Date referentiale teren			
Nr. parcela	Categoria de folosinta	Suprafata (mp)	Mentuni
1	Cc	30271	
	Total	30271	Imprejmuit: limita constructie si limita conventionala
B. Date referentiale constructii			
Cod	Destinatia	Suprafata construita la sol (mp)	Mentuni
C1	CIE	30016	Galerie Comerciala in regim de inaltime P+mezzanin partial, construita in 2011 din beton armat si caramida, dotata cu lift, fara certificat de performanta energetica, Sc desfasurata=34522mp
	Total	30016	

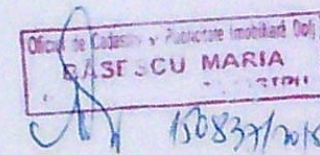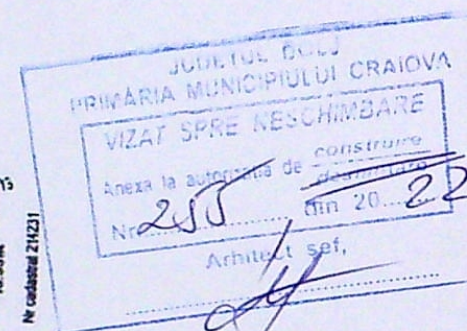

Suprafata totala masurata a imobilului= 30271mp
Suprafata din act= 30271mp

Executant: SC TOPO MILENIUM SRL
prin BOTEA CRISTIAN RADU
Confirm executarea masuratorilor la teren,
constituirea intocmirii documentatie cadastrale si
corespondenta acesteia cu realitatea din teren
Data: August 2018

Inspector
Confirm introducerea imobilului in baza de date
integrata si atribuirea numarului cadastral

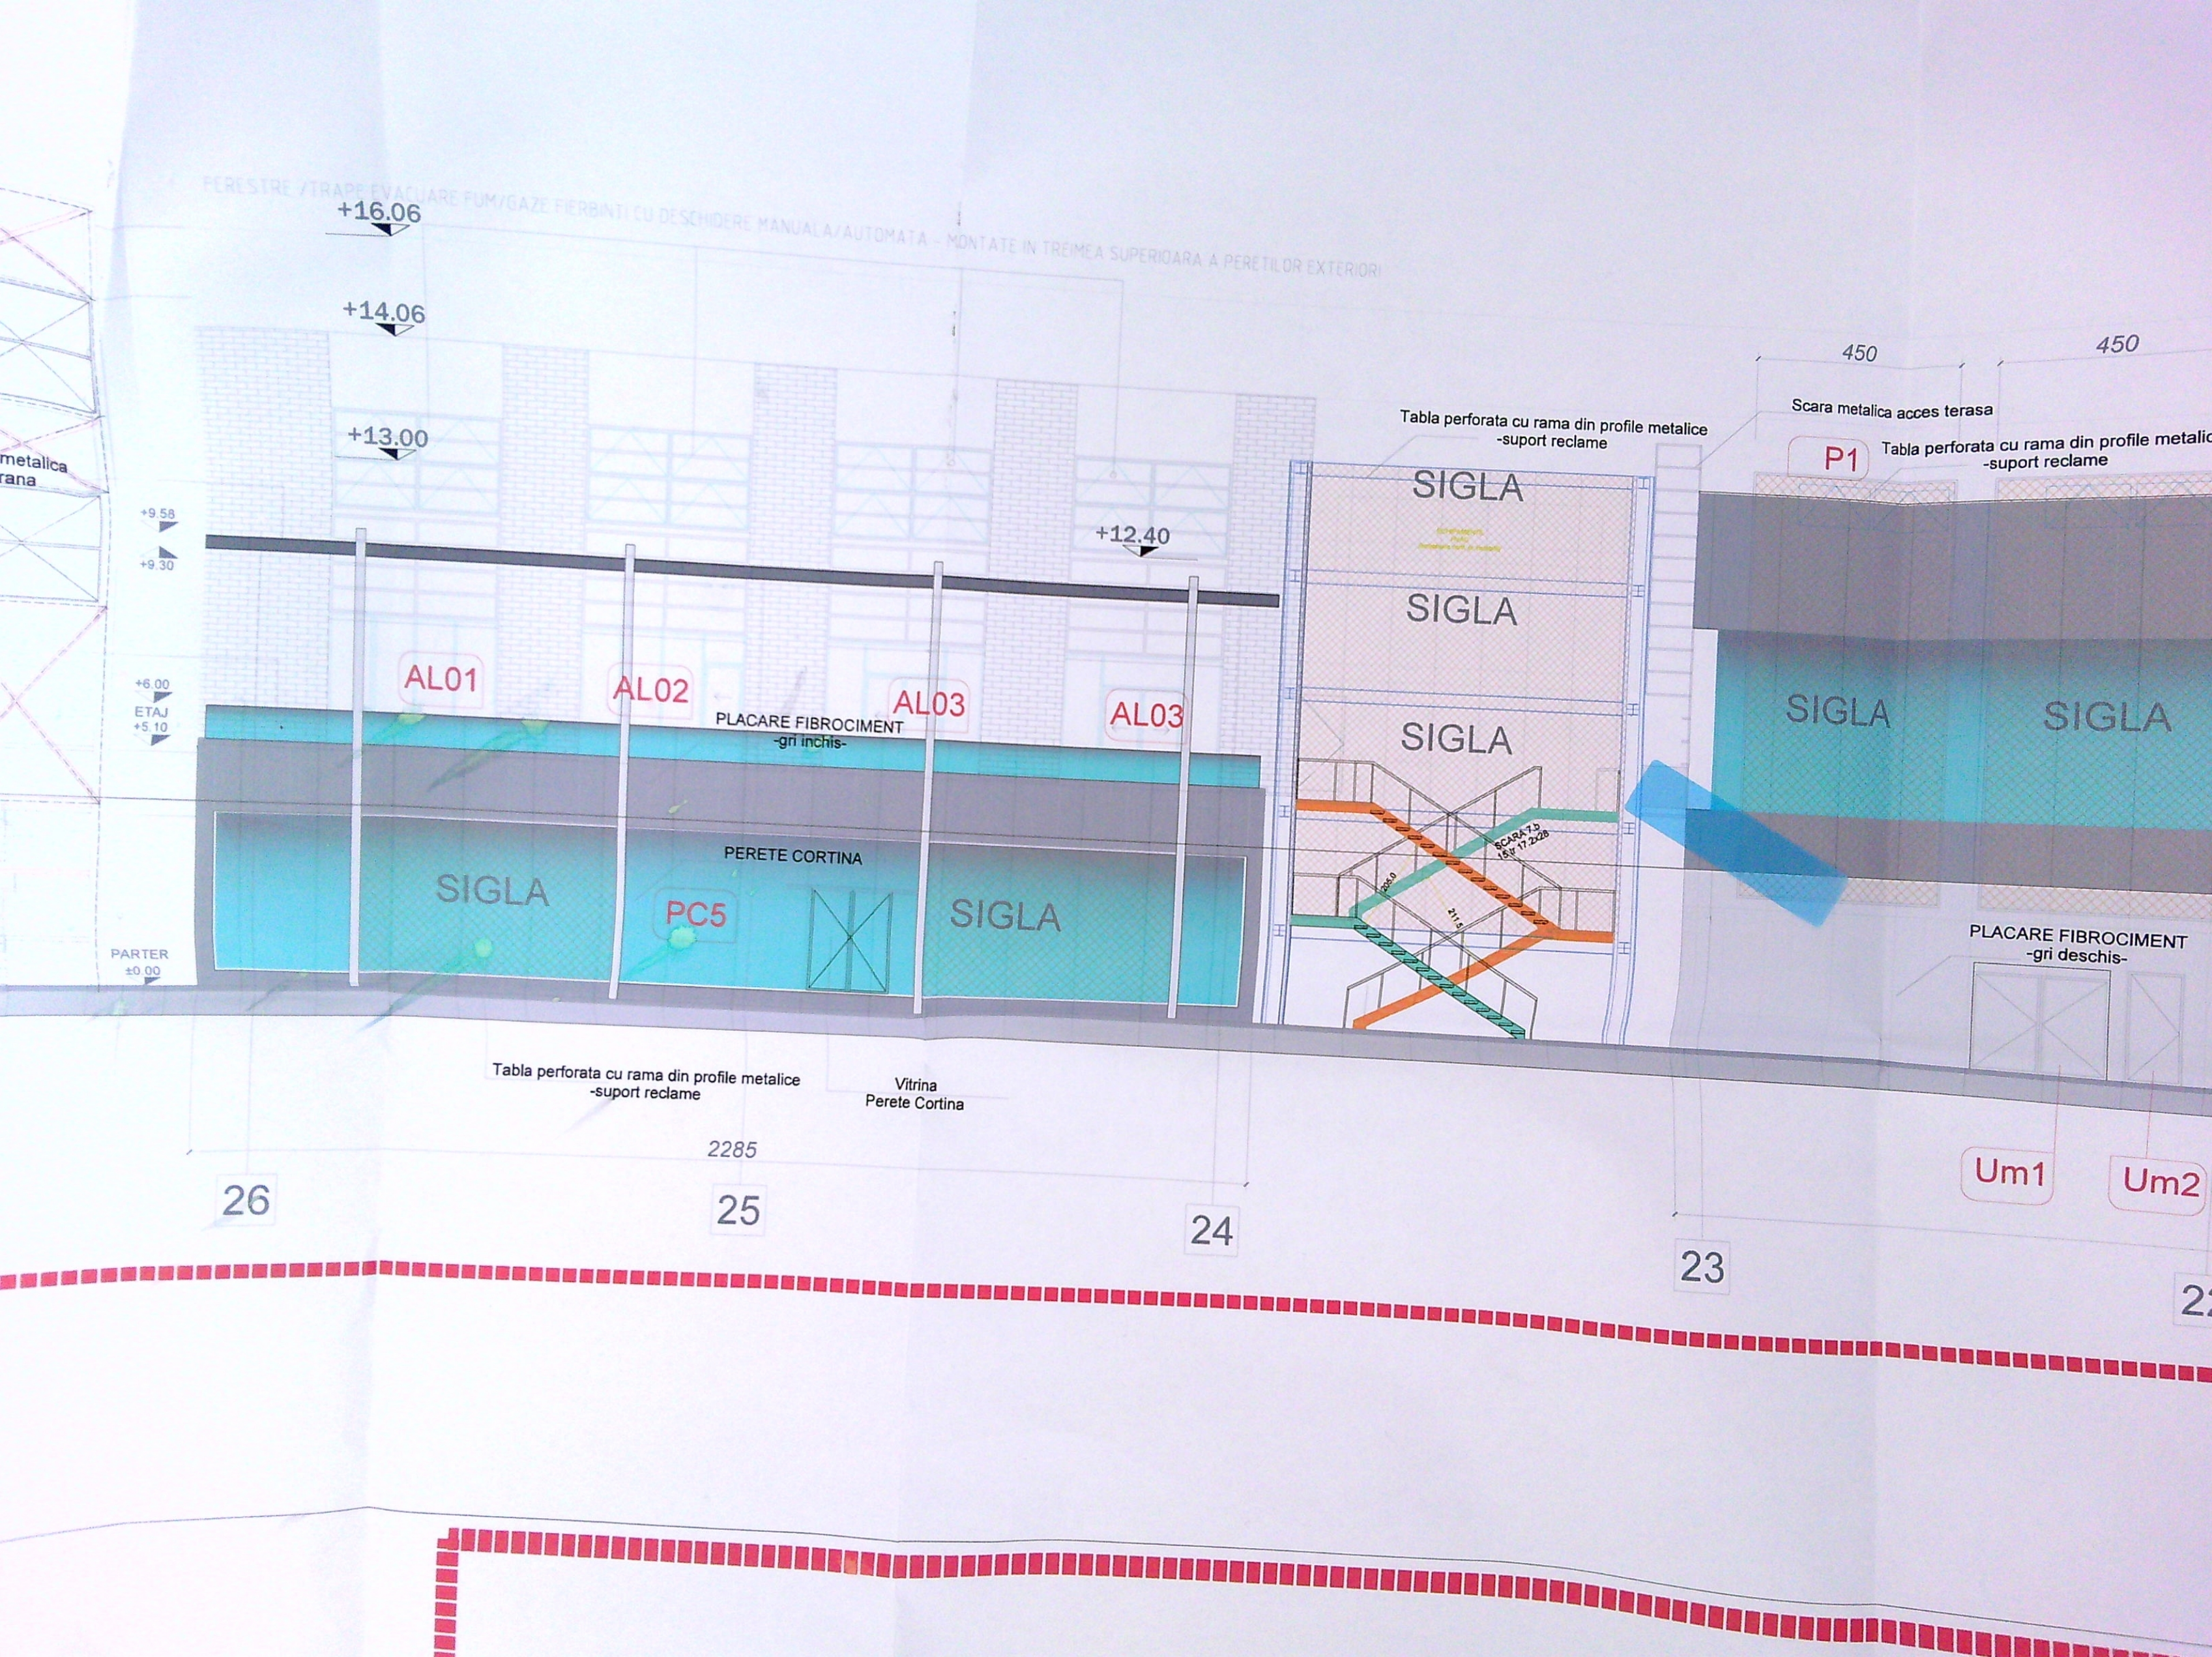

SIGLA

SIGLA

SIGLA

PC4

PERETE CORTINA

PLACARE FIBROCIMENT
-gri inchis-

SIGLA

SIGLA

PC2

PERETE CORTINA

SIGLA

PLACARE FIBROCIMENT
-gri deschis-

SIGLA

Um1

8538.5

Um3

Um2

21
20

19

18

17

16

EXTINDERE

Tabla perforata cu rama din profile metalice
-suport reclame

+12.15
PLACARE FIBROCIMENT
-gri inchis-

PERGOLA RETRACTABILA
ALUMINIU

+9.25

PC4

PERETE CORTINA C0 - EI15

ETAJ

+5.30

+4.00

PLACARE FIBROCIMENT
-gri deschis-

PARTER

±0.00

Um2

AL06

650

U