

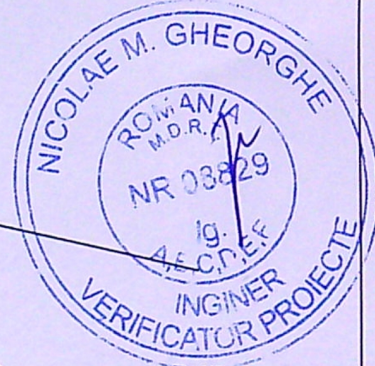


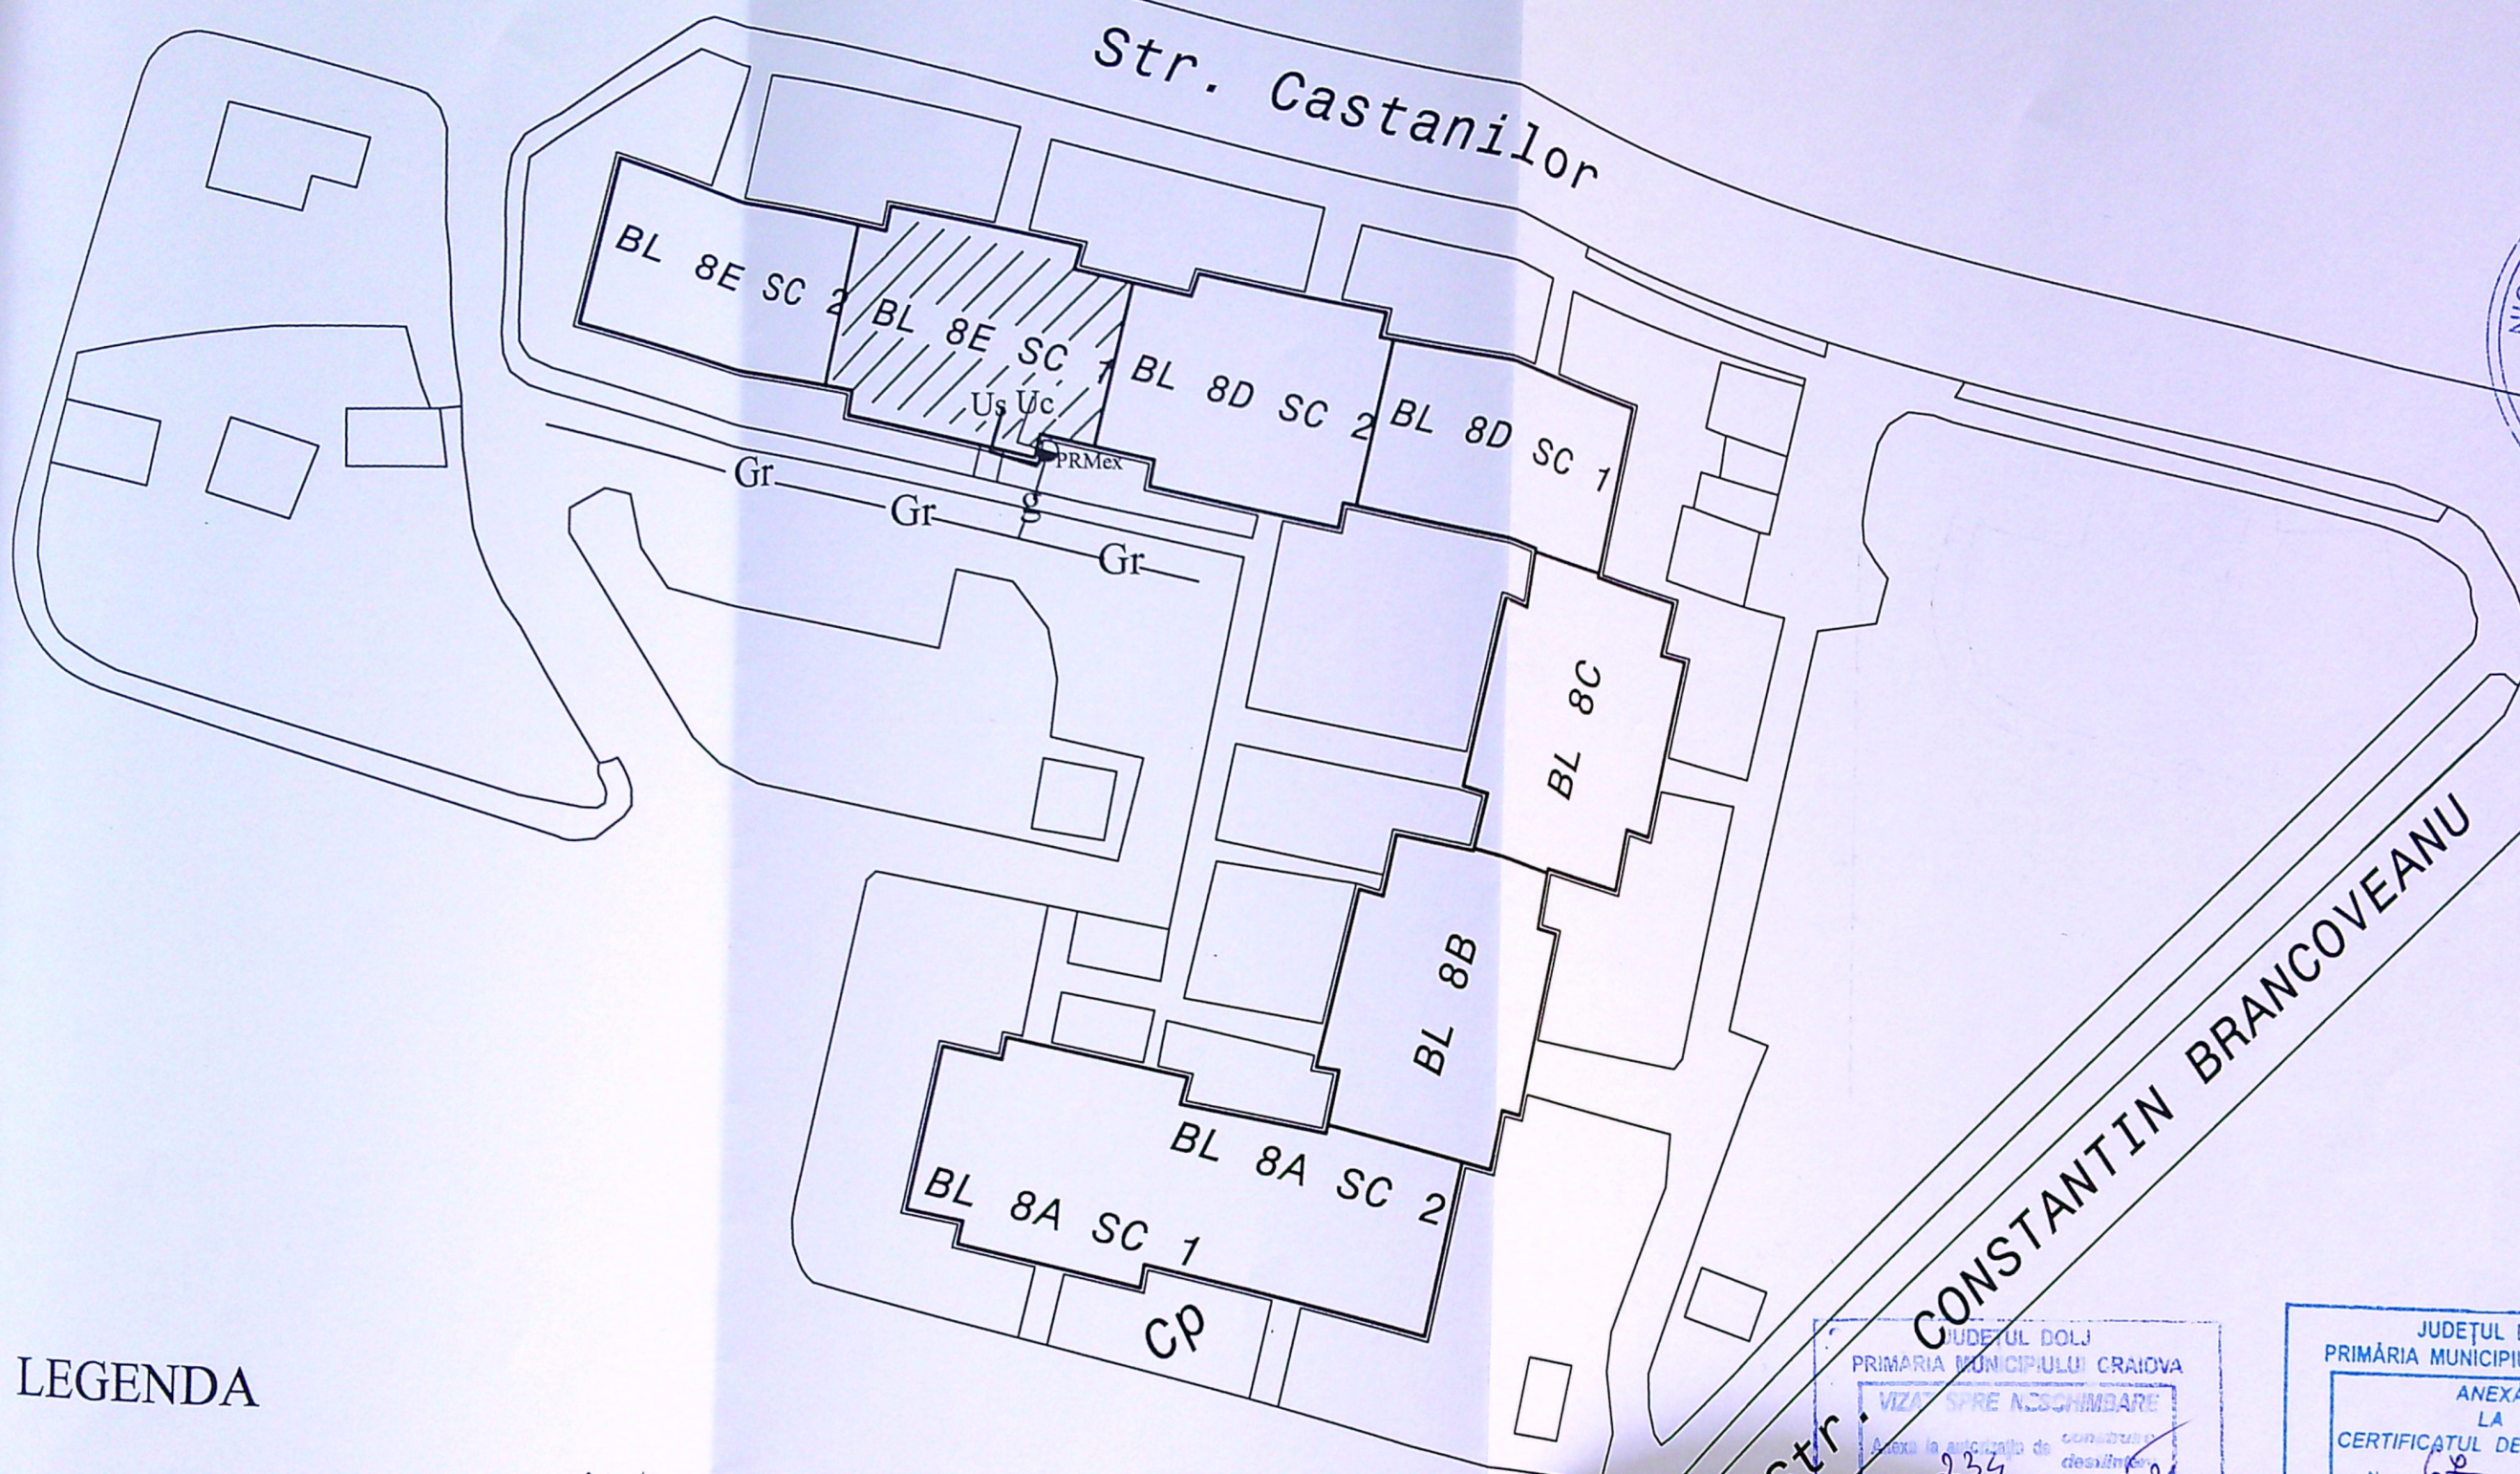

LEGENDA

- Gr — Conducta g.n. . PR - existenta
- g — Bransament g.n. PR - existent -PE 80 SDR11 De 63mm
- Post de reglare - masurare - existent (RTG 25, G4)
protejat in firida agrementata tehnica
- Uc — Instalatie utilizare comuna
- Us — I.U. separata pe casa scarii - **PROIECTATA** - Us
- Imobil la care se executa lucrari de gaze naturale

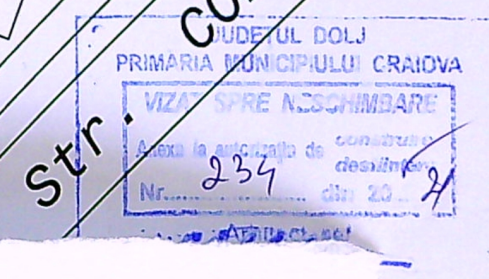

PGIU
valabilă până la 17.11.2025)
