


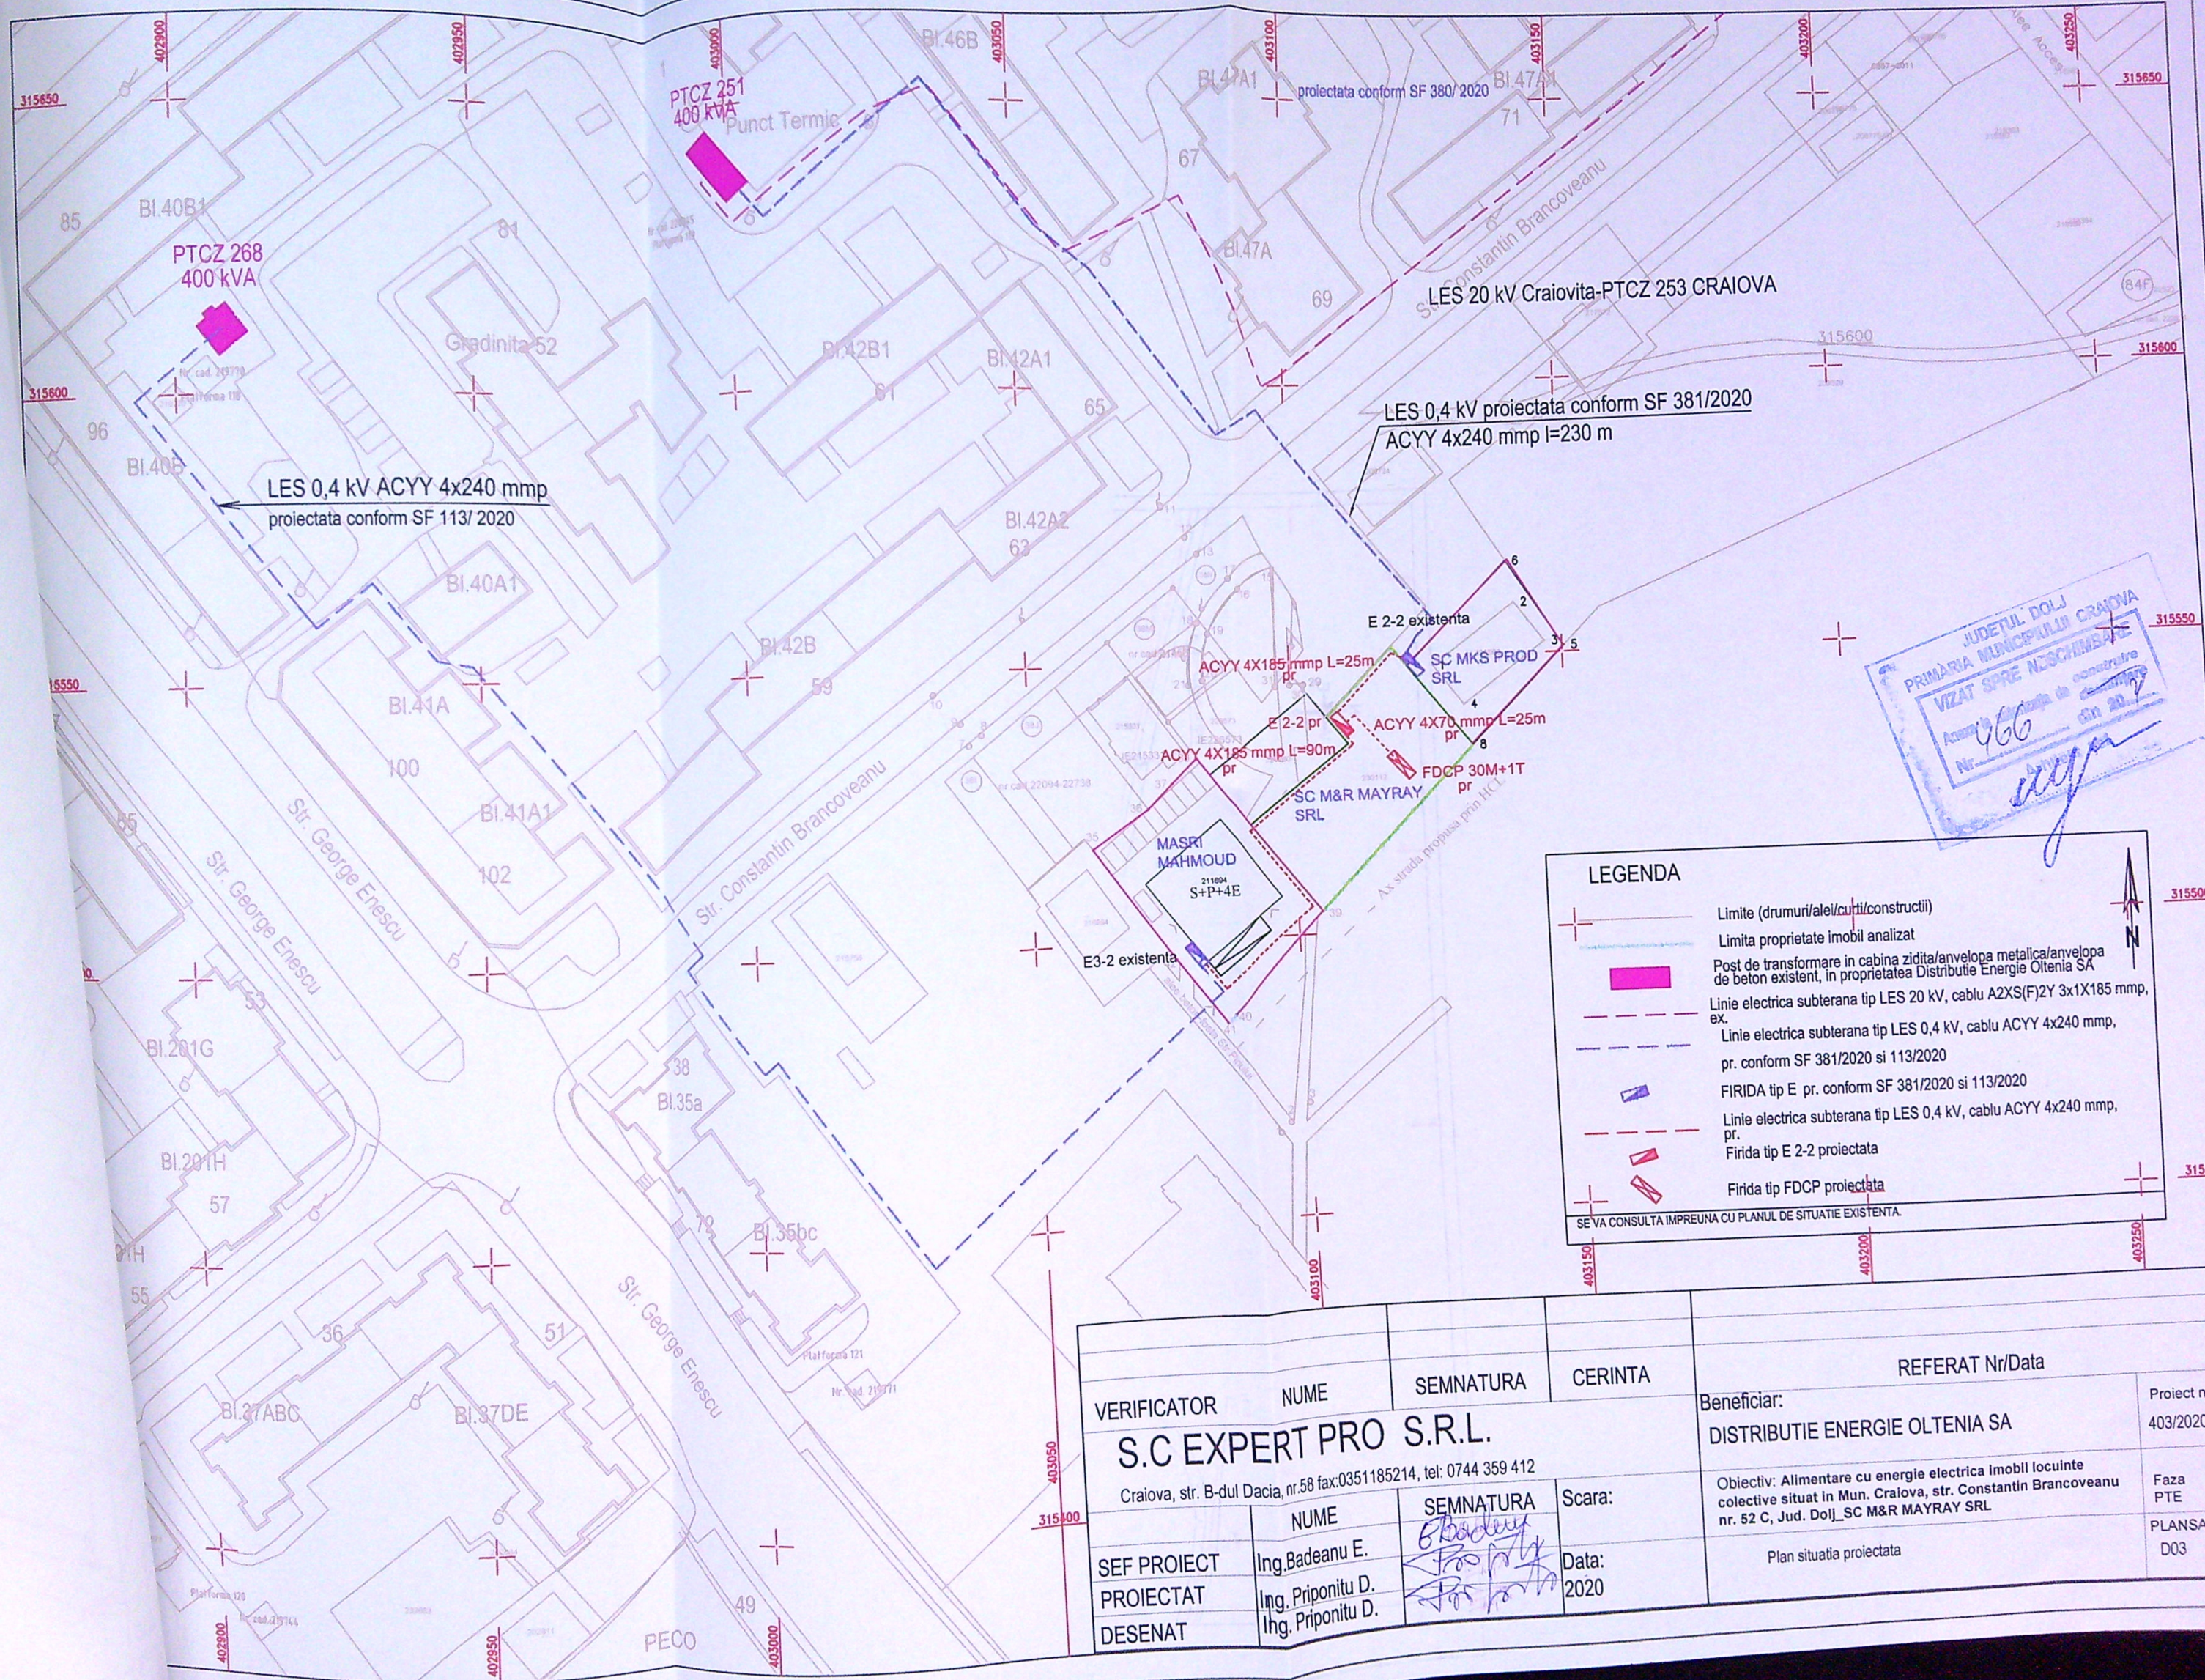

VERIFICATOR	NUME	SEMNATURA	CERINTA	REFERAT Nr/Data	
S.C EXPERT PRO S.R.L.				Beneficiar:	Proiect nr.
Craiova, str. B-dul Dacia, nr.58 fax:0351185214, tel: 0744 359 412				DISTRIBUTIE ENERGIE OLTENIA SA	403/2020
SEF PROIECT	Ing.Badeanu E.	SEMNATURA	Scara:	Obiectiv: Alimentare cu energie electrica imobil locuinte colective situat in Mun. Craiova, str. Constantin Brancoveanu nr. 52 C, Jud. Dolj SC M&R MAYRAY SRL	Faza PTE
PROIECTAT	Ing. Priponitu D.	SEMNATURA	Data: 2020	Plan situatia proiectata	PLANSA NR. D03
DESENAT	Ing. Priponitu D.	SEMNATURA			