
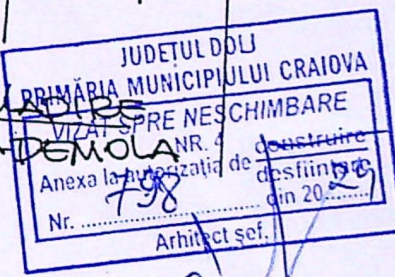
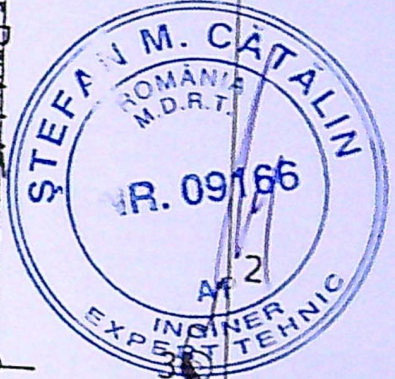


Plan de amplasament si delimitare a imobilului
Scara 1:200

Nr. cadastral	Suprafata masurata	Adresa imobil
215059	404 mp	Municipiul Craiova, Strada Prutului nr.28 (fost nr.18)
Cartea Funciara nr:		intravilan, Judetul Dolj
		UAT CRAIOVA

(26) Loc. p.

Istrate Adriana

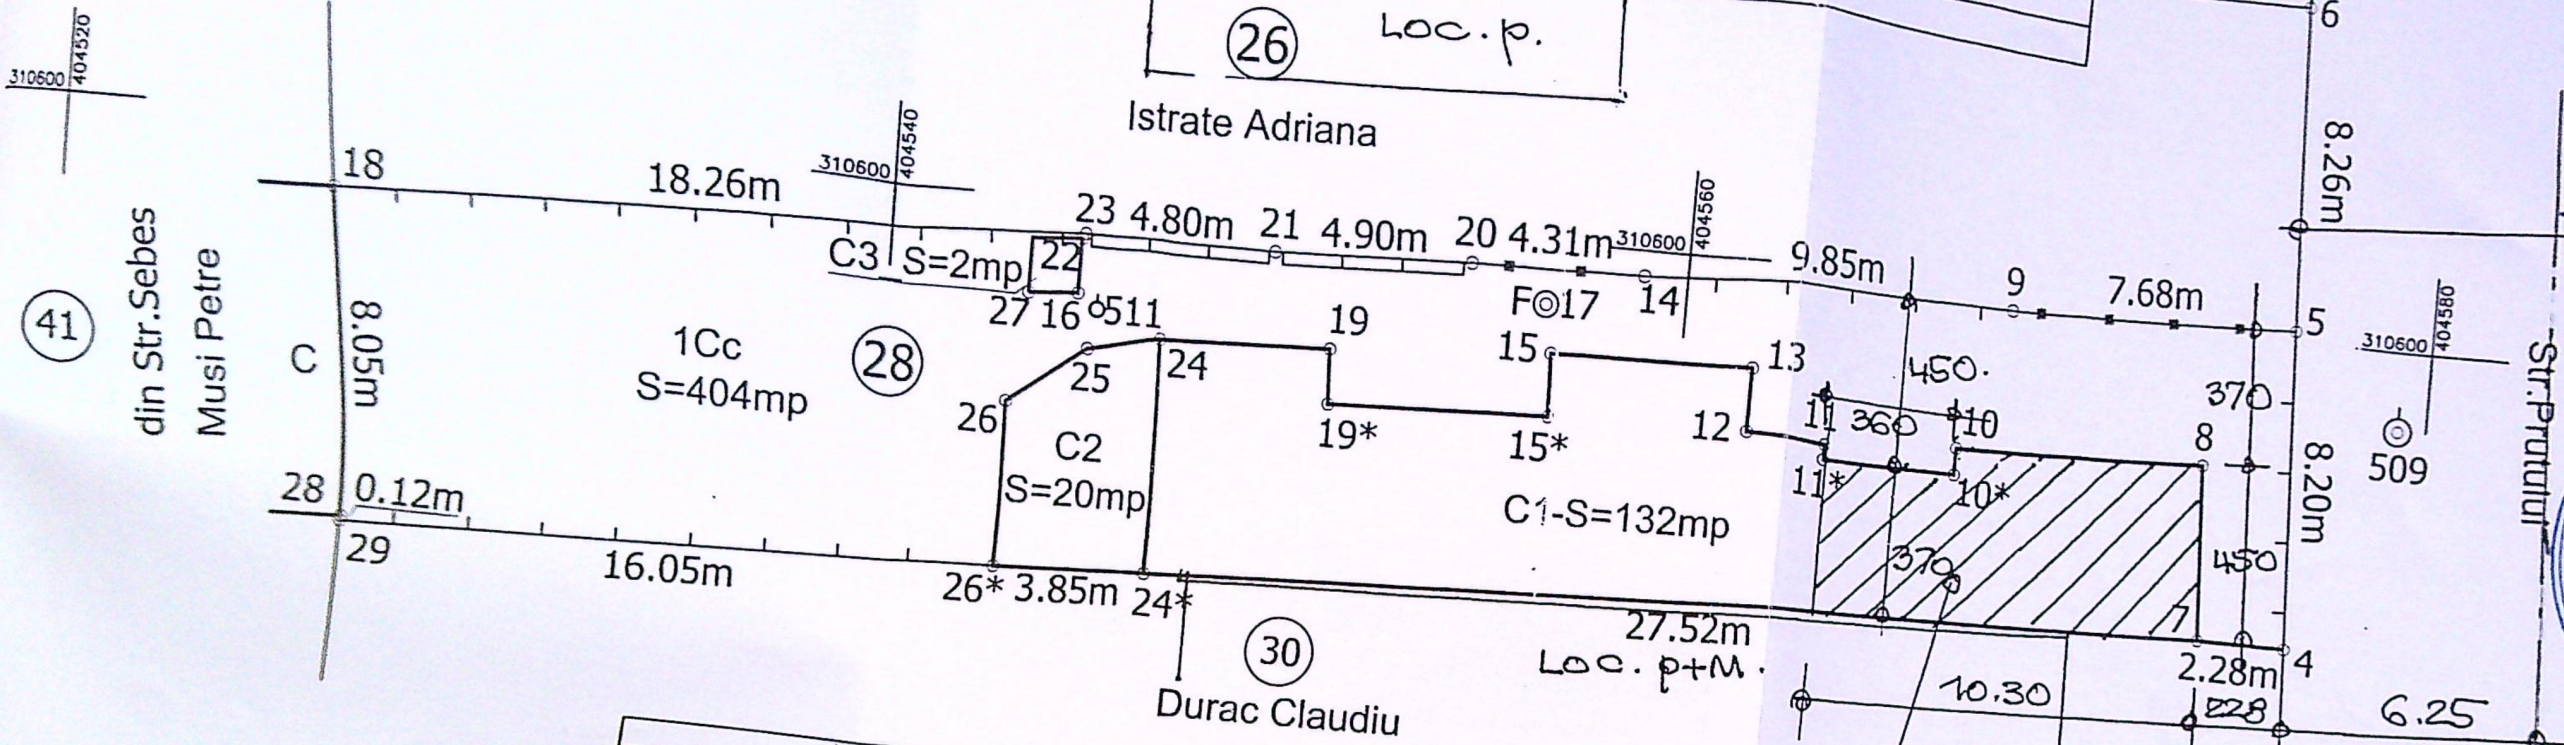

• EXISTENT:
AC=154,0mp
POT=38%
CUT=9,38

• PROPUȘ:
AC=110,53mp
POT=27%
CUT=0,27

Executant SC MIP SOL SRL
Data: 03.2013


Durac Claudiu

A. Date referitoare la teren				Mentiuni
Nr. parcela	Categoria de folosinta	Suprafata (mp)	Valoarea de impozitare (lei)	
1	Cc	404	42420	Imprejmuire cu gard de beton, metal, lemn si perete constructie
Total		404	42420	
B. Date referitoare la constructii				Mentiuni
Cod constructie	Suprafata construita la sol (mp)	Valoare de impozitare (lei)		
C1	132	72072	Regim de inaltime Parter, Sd=132mp.	
C2	20	-		
C3	2	-	Fara acte	
Total	154	72072	Fara acte	
Inventar de coordonate				Executant SC MIP: SOL SRL Data: 03.2013
Sistem de proiectie: STEREO 70				
Pct.	X(m)	Y(m)		
5	310600.270	404576.417		
4	310592.084	404576.819		
7	310592.096	404574.542		
24*	310590.930	404547.047		
26*	310590.766	404543.200		
29	310590.182	404527.165		
28	310590.301	404527.156		
18	310598.341	404526.663		
23	310599.191	404544.903		
21	310599.164	404549.707		
20	310599.324	404554.604		
14	310599.383	404558.911		
9	310599.847	404568.749		
5	310600.270	404576.417		
Suprafata totala masurata =404 mp				Se confirma suprafata din masura si introducerea imobilului in baza
Suprafata din act =408,37mp				

310580

404560

VERI
EXPI
VERI
EXPI
DEC

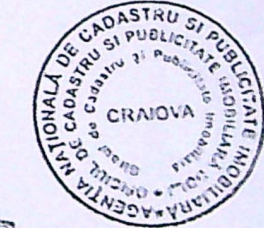

821
AD
ISA
A2
B 47