


PLAN DE AMPLASAMENT SI DELIMITARE

Lot 1


Nr. cadastral	218938	Suprafata masurata	scara 1:500
Cartea funciara		518 mp	
Adresa imobilului: Intravilan			
Mun. Craiova, Terata 37, Parcela 10, foai Com. Bucovet, Jud. Dolj- Lot 1			
UAT CRAIOVA			

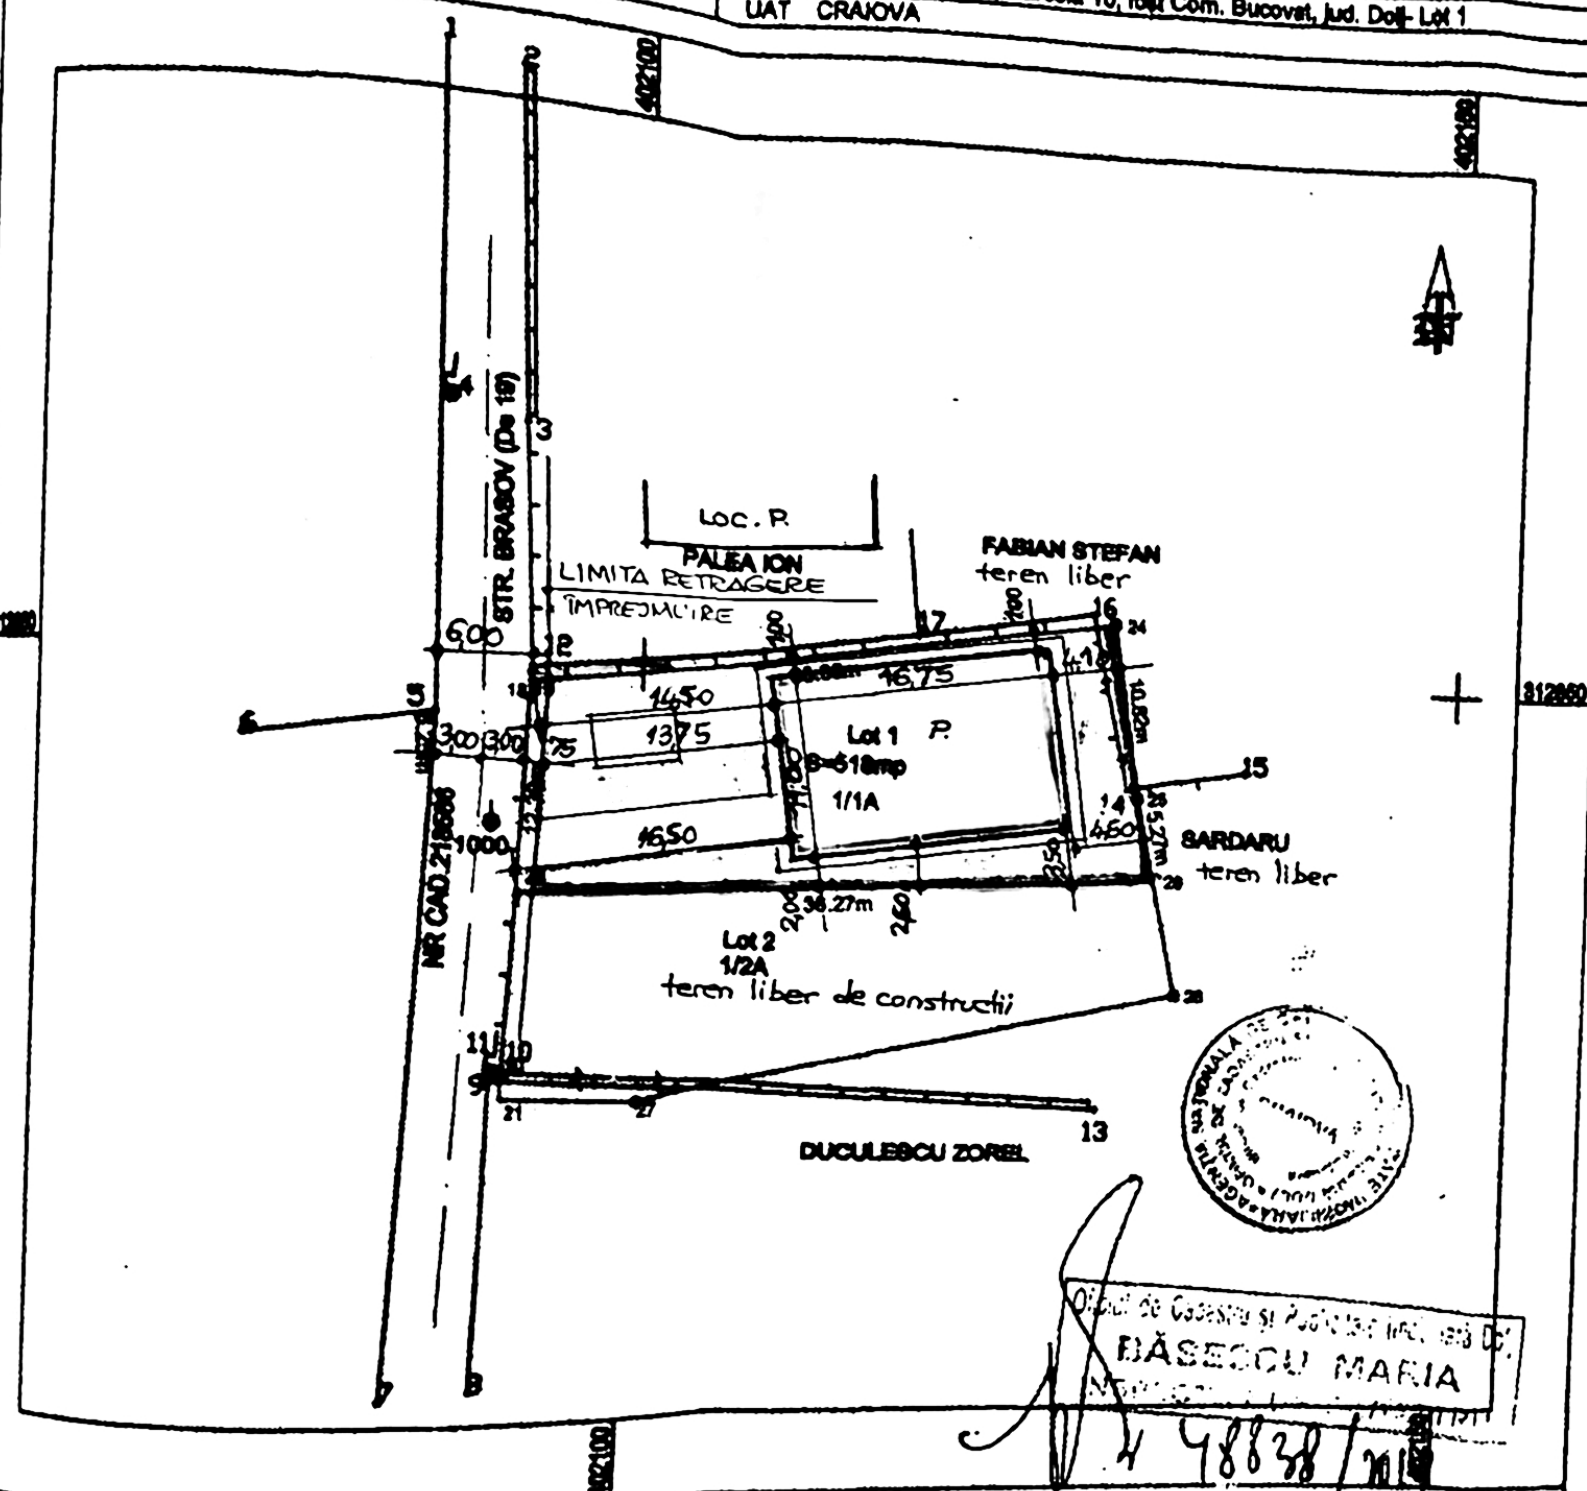

LEGENDA:

- LIMITA PROPRIETATE - ACTUALA
- IMPREJMUIRE PROPUSA - L = 65,97 ml
- LOCUINTA PARTER - PROPUSA - S.C. = 184,25 mp - la sol
- ALEI SI TROTUARE CE SE VOR AMENAJA IN INCINTA - S = 77,45 mp
- PLATFORMA BETONATA - PARCARE AUTO IN INCINTA - S = 12,50 mp
- SPATII VERVI CE SE VOR AMENAJA IN INCINTA - S = 243,80 mp

S. teren	= 518,00 mp - din masuratori
S.C. propusa	= 184,25 mp - la sol
S.D. propusa	= 187,48 mp - cu termosistem
S.U. propusa	= 110,90 mp
S.L. propusa	= 71,15 mp
S.terasa 1	= 12,62 mp
S.terasa 1	= 38,08 mp
C.U.T.propus	= 0,36
P.O.T.propus	= 35 %

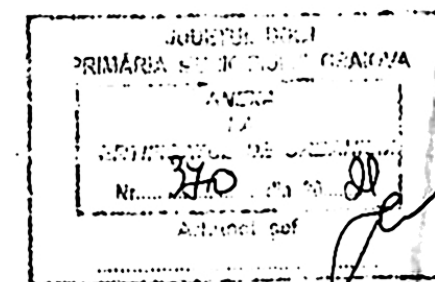

Nr. parcela	Categoria de folosinta	Suprafata masurata (mp)	Valoarea de inregistrare (lei)	Observatii
VI	A	518	-	Teren partial imprejmuit - Gard din scandura si limita conventionala
Yul		518	-	Accesul la lotul 1 se face pe nr. cadastral 218938.

INVENTAR DE COORDONATE	
Sistem de proiectie "Bersagarii 1978"	
N (m)	E (m)
312848.535	402093.672
312853.821	402128.627
312843.118	402130.246
312837.965	402131.354
312836.187	402093.130

Suprafata masurata LOT 1= 518mp	Suprafata totale din sol = 628mp
Se confirma suprafata din masuratori si	






Receptionat, OCPI DOLJ

Data
Aprilie 2014

VERIFICATOR

SEMNATURA / CIPRITA / REFER

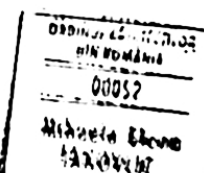

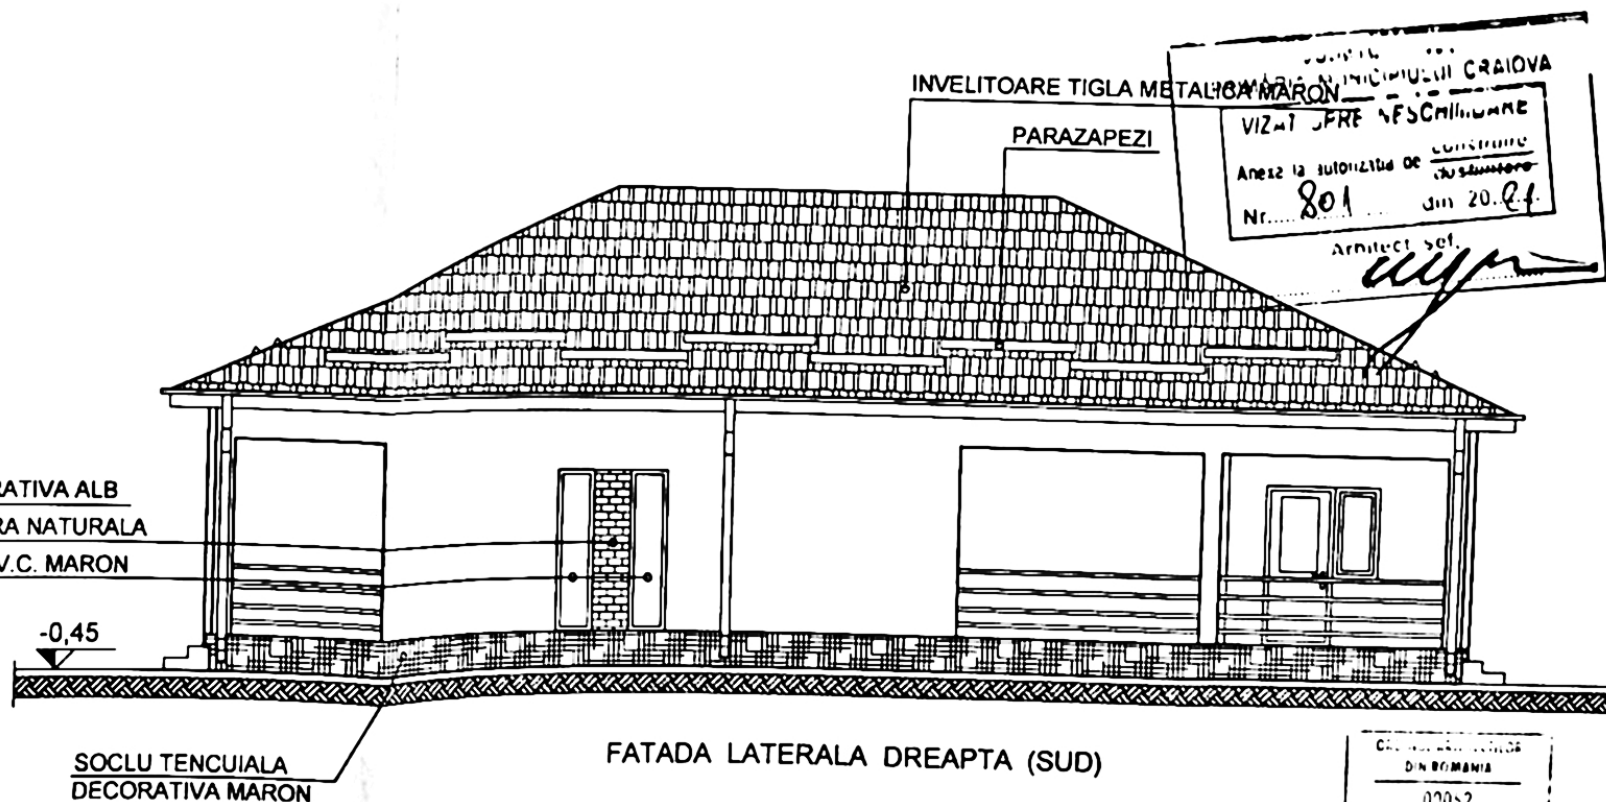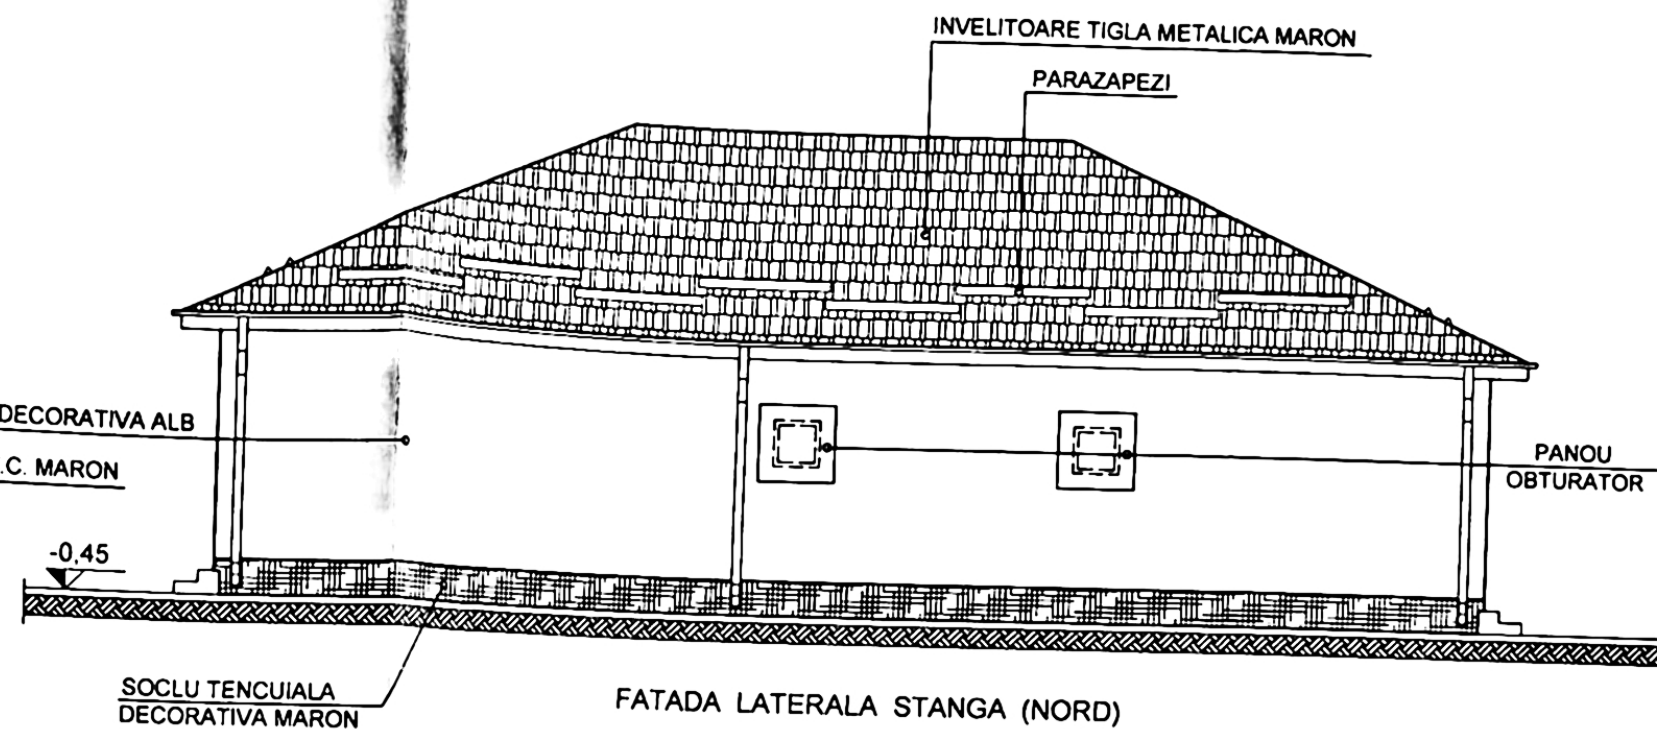

CATEGORIA DE IMPORTANTA : "D"

VERIFICATOR/ EXPERT	NUME	SEMNATURA	CERINTA	REFERAT	/ EXPERTIZA	NR. / DATA
------------------------	------	-----------	---------	---------	-------------	------------

00052
Mihailo Bleno
TANOVIC