
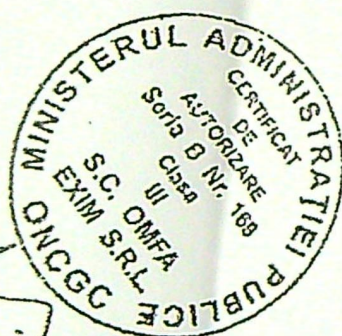
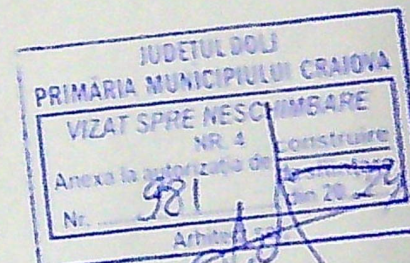


Jud. Dolj
Teritoriul adm. Craiova
Cod SIRUTA
Adresa: Craiova, Str. B-dul Carol I, nr. 45, (vechi 51)
Jud Dolj.


Relevu spatiu comercial
Scara 1:50

Nr. cadastral provizoriu:.....

Numele si prenumele proprietarului:
S.C. MOSIM - S.R.L.
Adresa: str.B-dul Carol I, nr. 45, (vechi 51)
Craiova - Dolj.

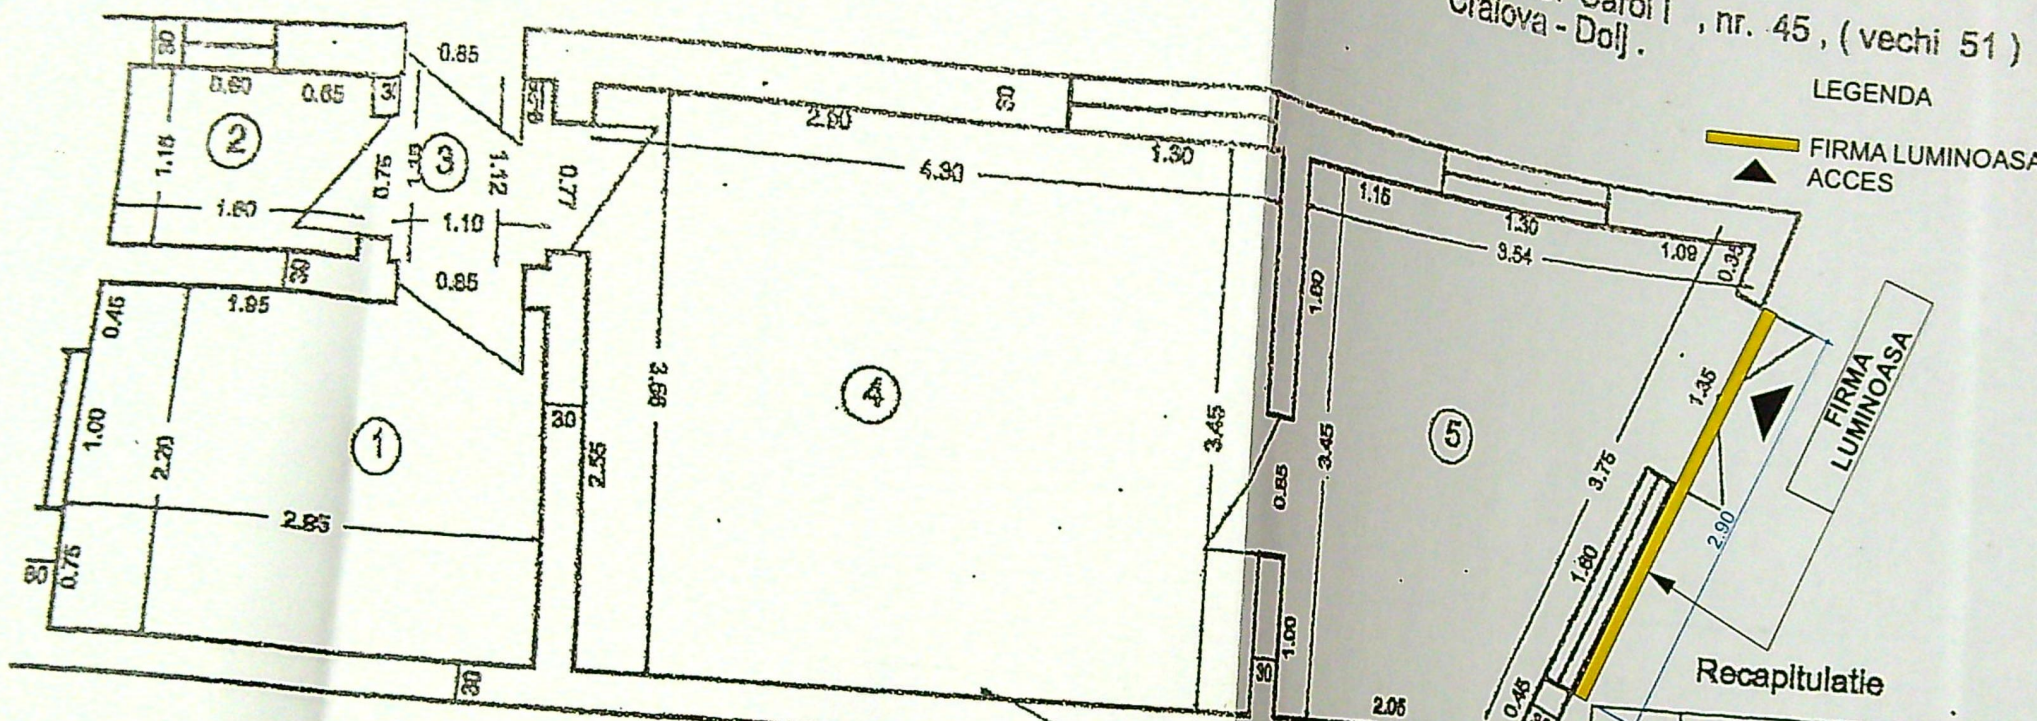

Executat Ing. Cojocaru Stefana.

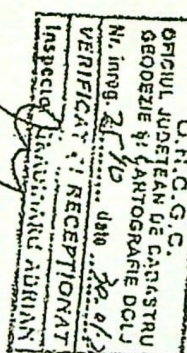

Nr. Incapare	Denumire Incapere	Suprafata utila (mp.)
1	vestibul	6.49
2	wc	1.84
3	hol	1.25
4	spatiu	15.07
5	hol intrare	9.63
Total suprafata utila		= 34,28 mp.
Total		= 34,28 mp.

Data: 15. 03. 2002



VERIFICATOR/EXPERT
PROIECTANT GE
PROIECTANT SP
ARHITECTURA:
SEF PROIECT.
PROIECTAT:
DESENAT:

JUDEȚUL DOLJ
PRIMĂRIA MUNICIPIULUI CRAIOVA
VIZAT SPRE NESCHIMBARE
NR. 4
Anexa la autorizația de construire
Nr. 981 din 20.12.2016
Arhitect șef

