

INDICI DE REFERINTA:

SUPRAFATA TEREN
Stere = 508,00 mp

SITUATIA EXISTENTA

Sconstr = 0,00 mp
Sdesf. = 0,00 mp
P.O.T. = 0,00 %
C.U.T. = 0,00

SITUATIA PROPUSA

Sconstr = 0,00 mp
Sdesf. = 0,00 mp
P.O.T. = 0,00 %
C.U.T. = 0,00

PLAN DE AMPLASAMENT SI DELIMITARE A BUNULUI IMOBIL


(extravilan)
SCARA 1:2000
SISTEM PROIECTIE "STEREOGRAFICA 1970"

Judetul **DOLJ**
Teritoriul adm. **CRAIOVA**
Cod SIRUTA.....
Adresa imobil
Str. **Tarlaua 24**, nr. Parcela 6,
Nr. cadastral al bunului imobil.....



Numele si prenumele proprietarului:
BADESCU ROMULUS - FLORINEL
Adresa: Str. **Arh. Duiliu Marcu**, nr. 10, bl. 8,
sc. 1, apt. 13 Craiova - Judetul Dolj,
NASTASIE ARESMAN-VICTOREL
Adresa: **OLANDA**





LEGENDA:

— IMPREJMUIRE TEREN - LIMITA DE PROPRIETATE
○ PUT FORAT PROPUS

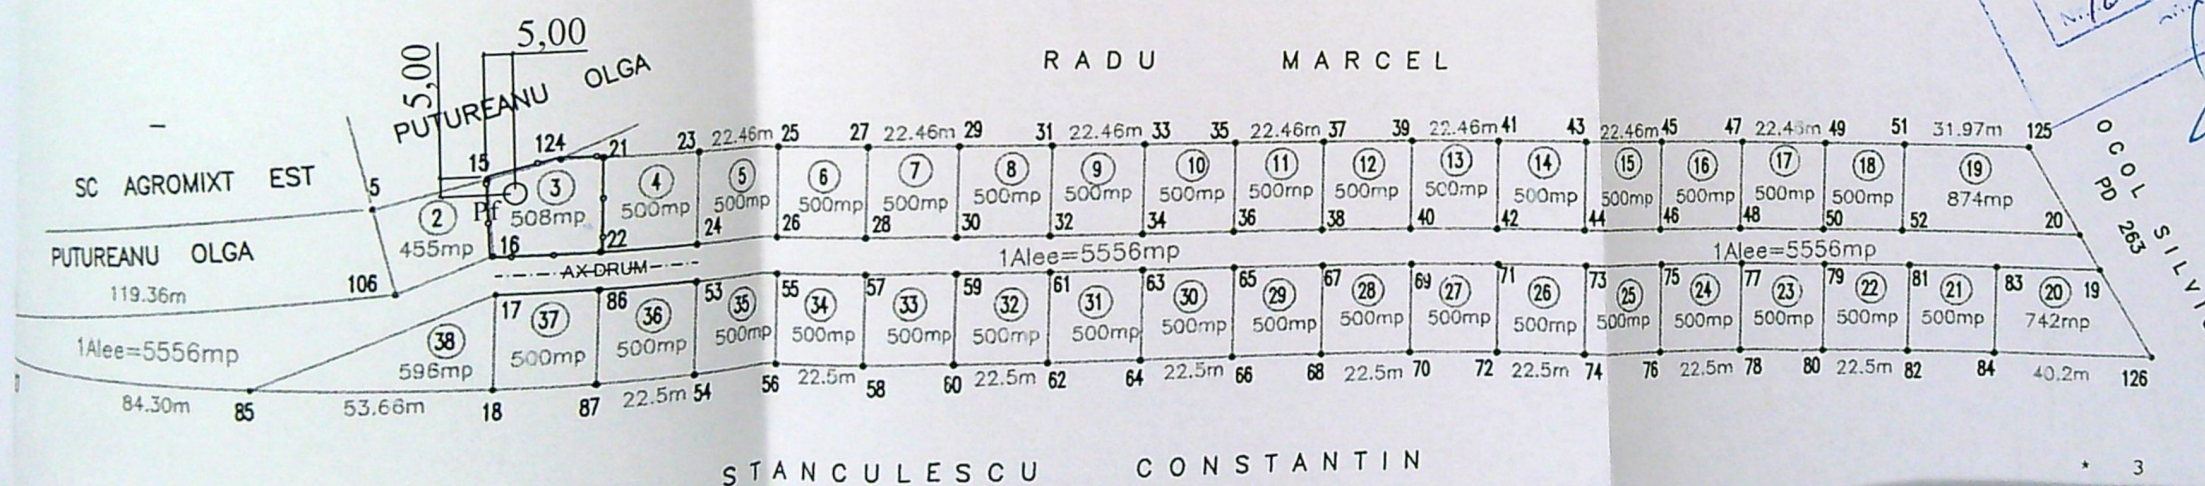

PLAN DE SITUATIE 1:500

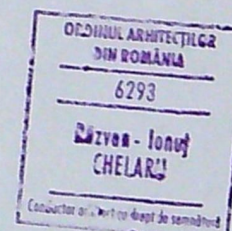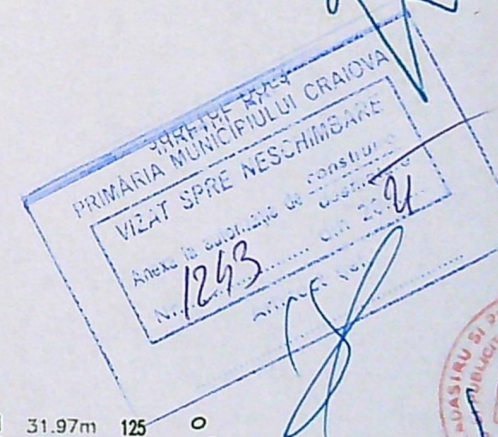

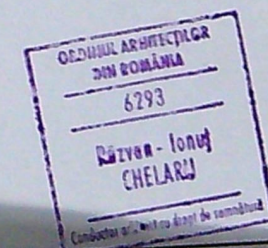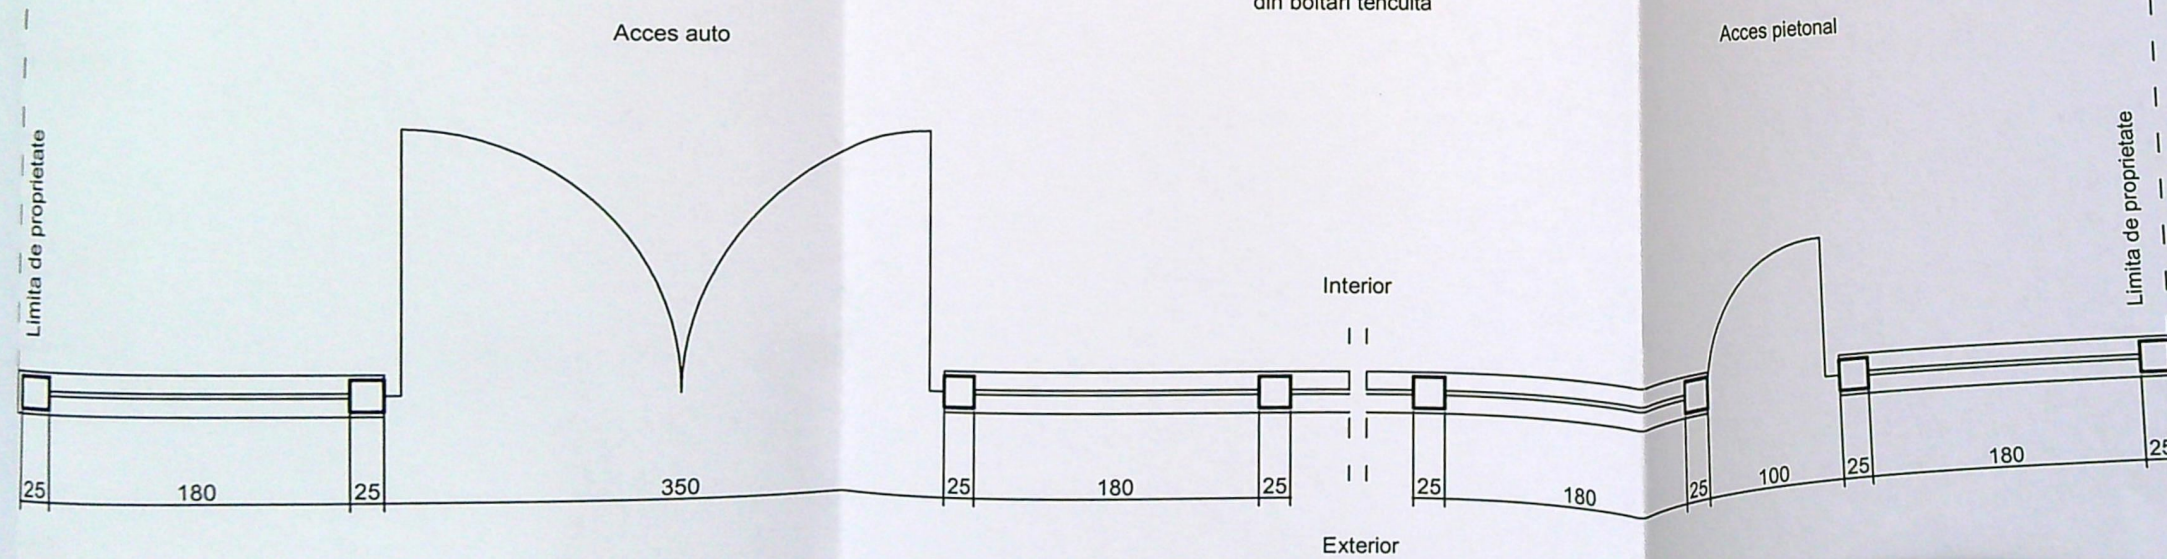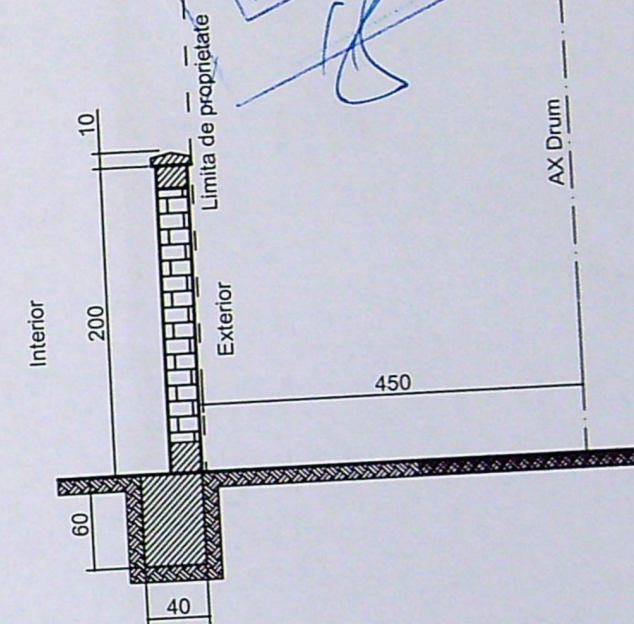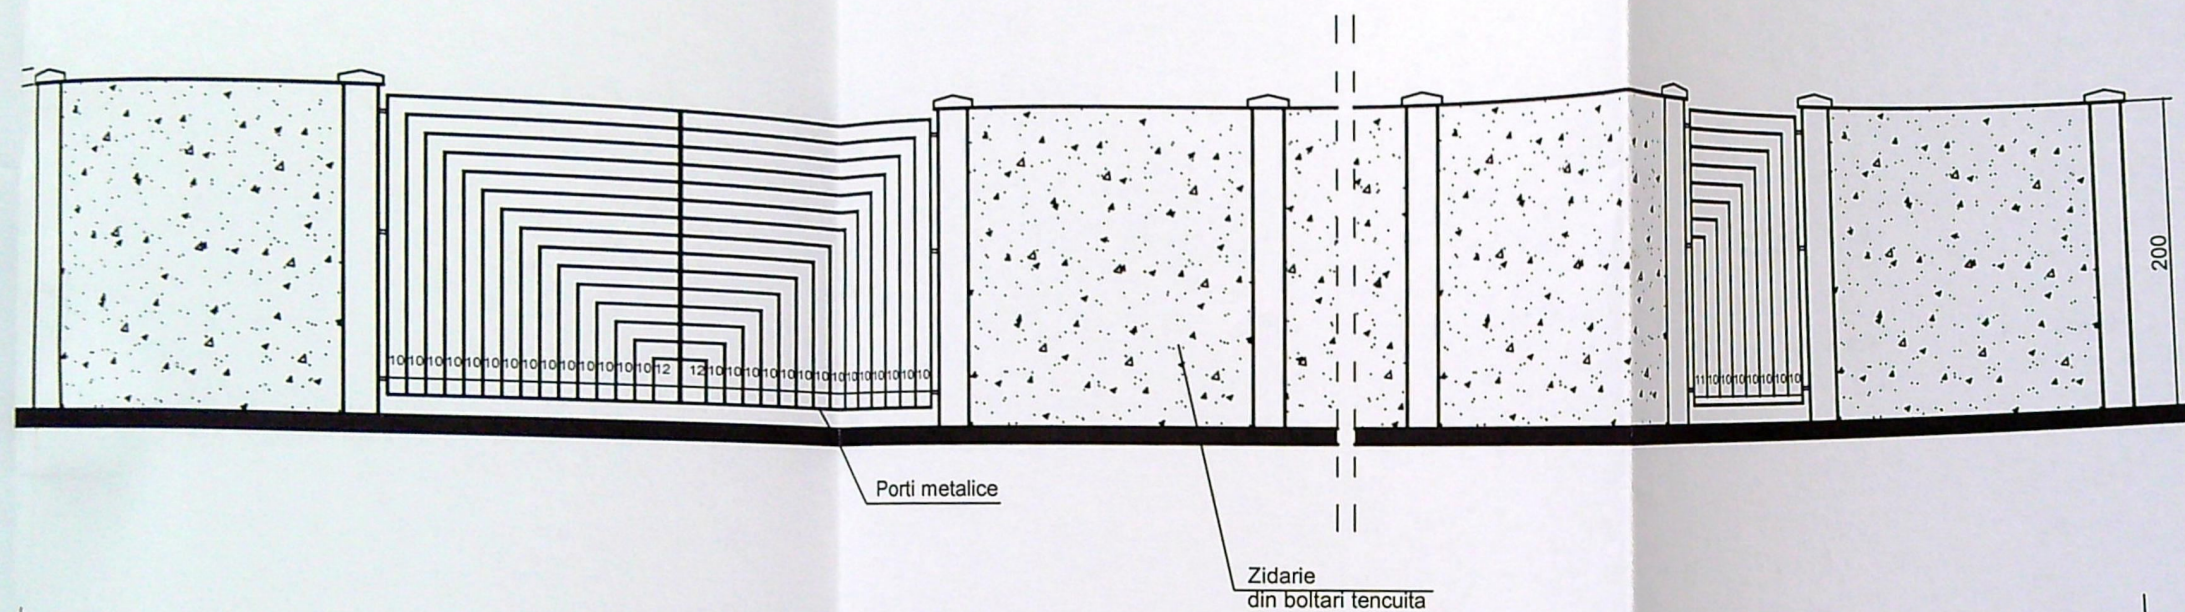

DETALII IMPREJMUIRE

PROIECT NR:
51/2021
AZA:
D.T.A.C.
PLANSĂ NR:
A04