

ACCESURI DE URBANISM PROPUSE

PIATA TEREN = S = 2163m² (acte); 1102m²
 (cf. C.F. 214879)
 Piata Agro-alimentara
 suprafata = 361.95 m²
 teren N.C. 15340 - S = 182 m² - nu face obiectul
 documentatiei





suprafata totala propusa = 546.51m²
 suprafata beton = 37.38mp
 coeficient de acoperis - 49,59%
 coeficient de inaltime - 0.496
 inaltime propusa: Parter;
 inaltime max = 4.5m;
 grad de importanta (conf. HGR 766/1997): C
 grad de importanta (conf. P100-1992): III
 rezistenta la incendiu (conf. P118/1999): III

PLAN DE SITUATIE

JUDETUL DOLU
 PRIMARIA MUNICIPIULUI CRAIOVA
 VIZAT SARE NESCHIMBARE
 NR 7
 Anexa la autorizatia de constructii
 Nr. 70
 din 20.05
 Arhitect sel.

ROMANIA
 MOLDA
 NR. 10348
 9803
 9878
 Cc. D. E.
 ARHITECT
 VERIFICATOR PROIECTE

ONUTU L. LOENGRIN
 VERIFICATOR
 NR 379

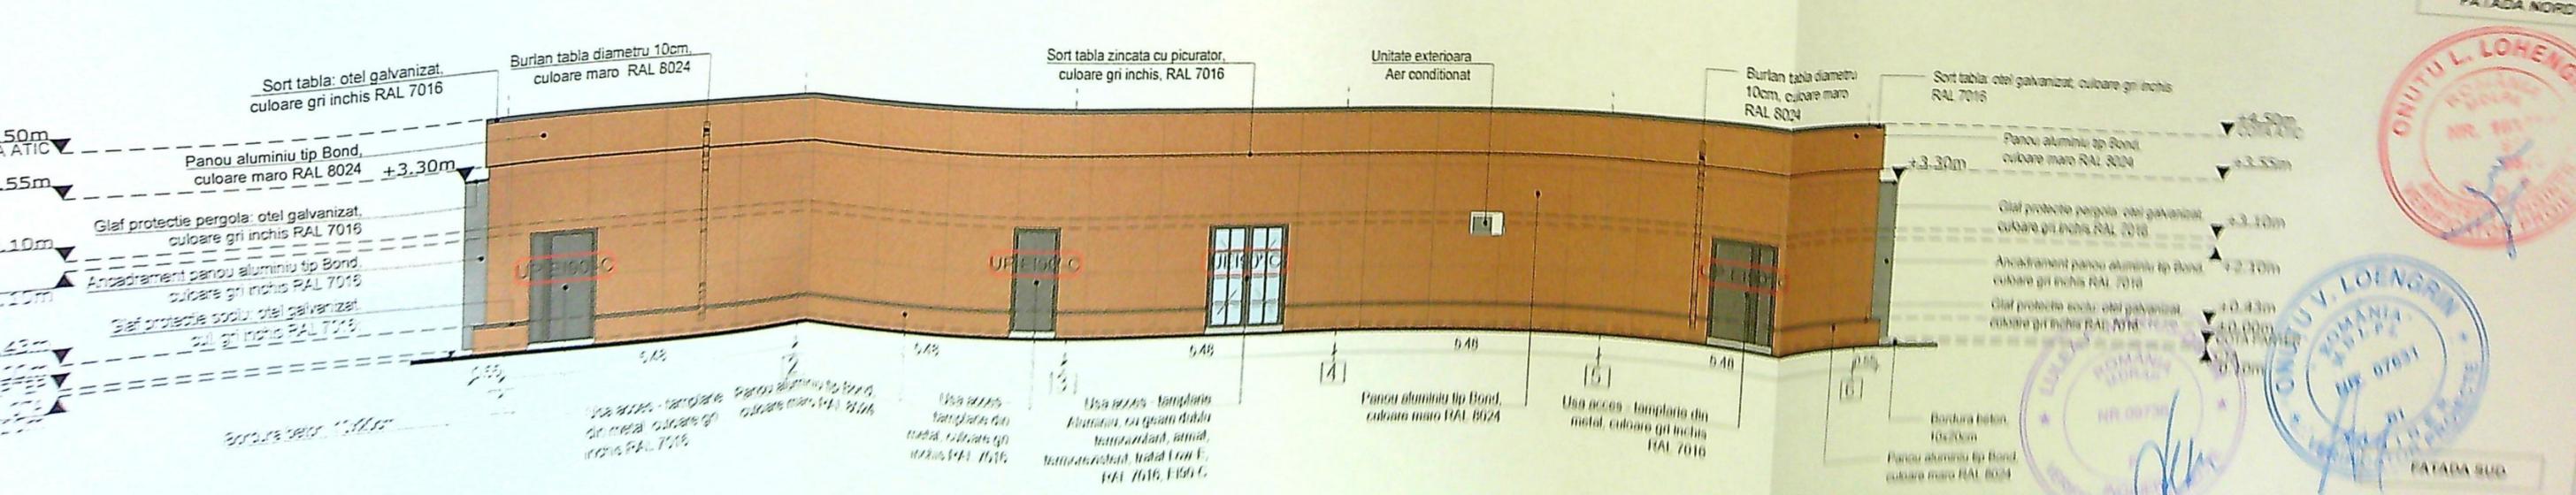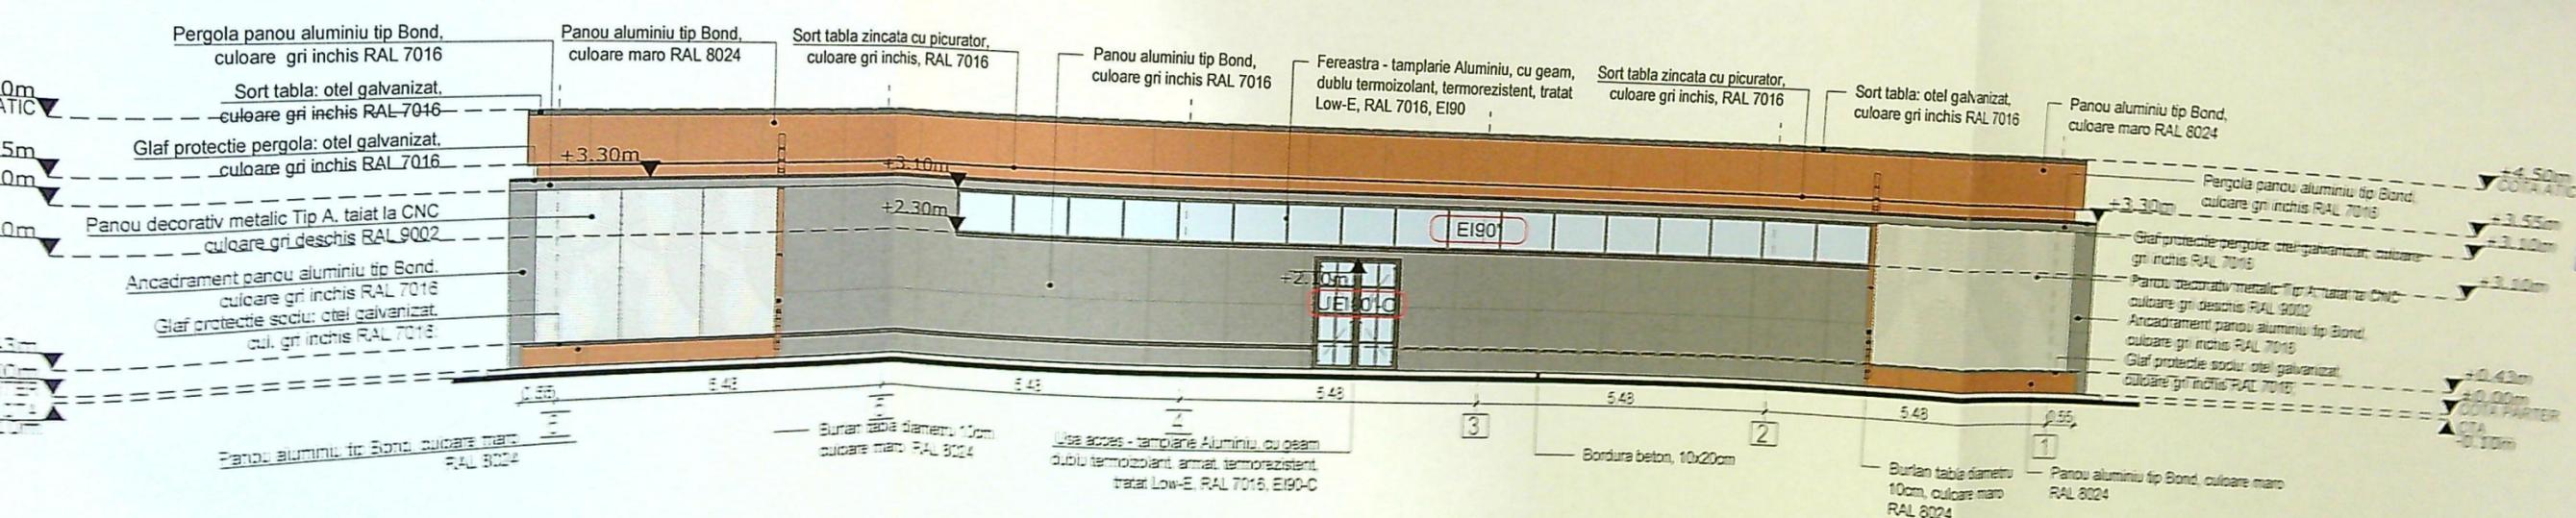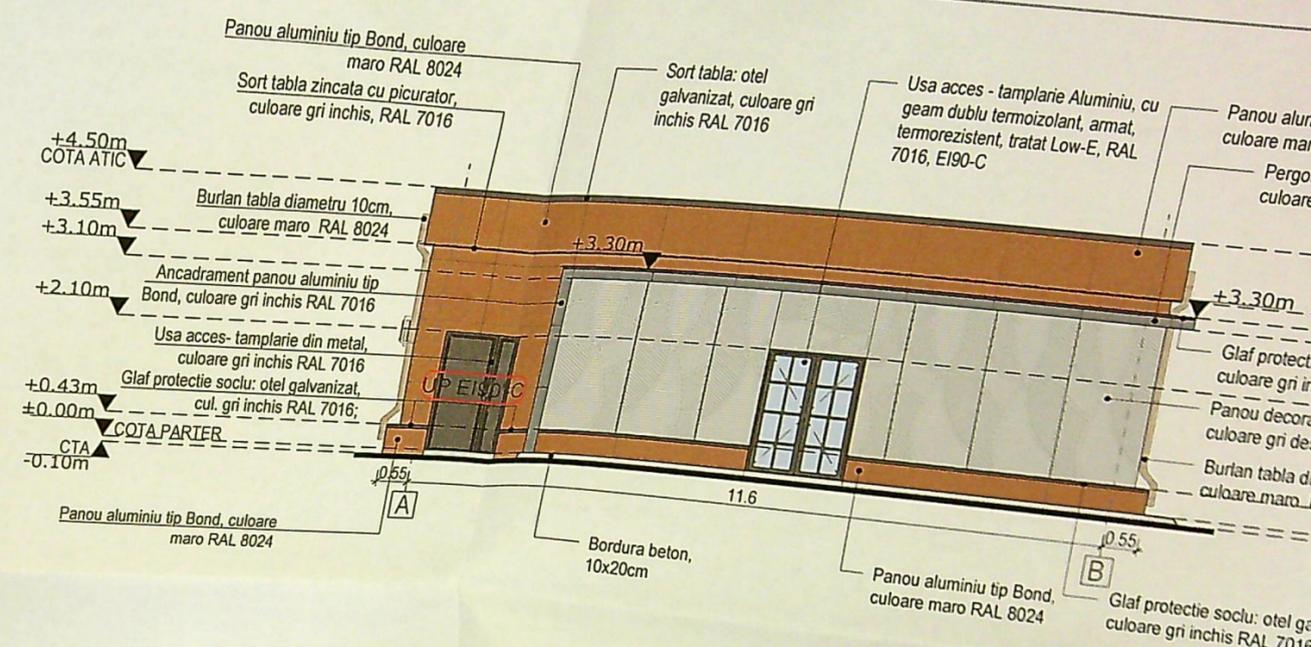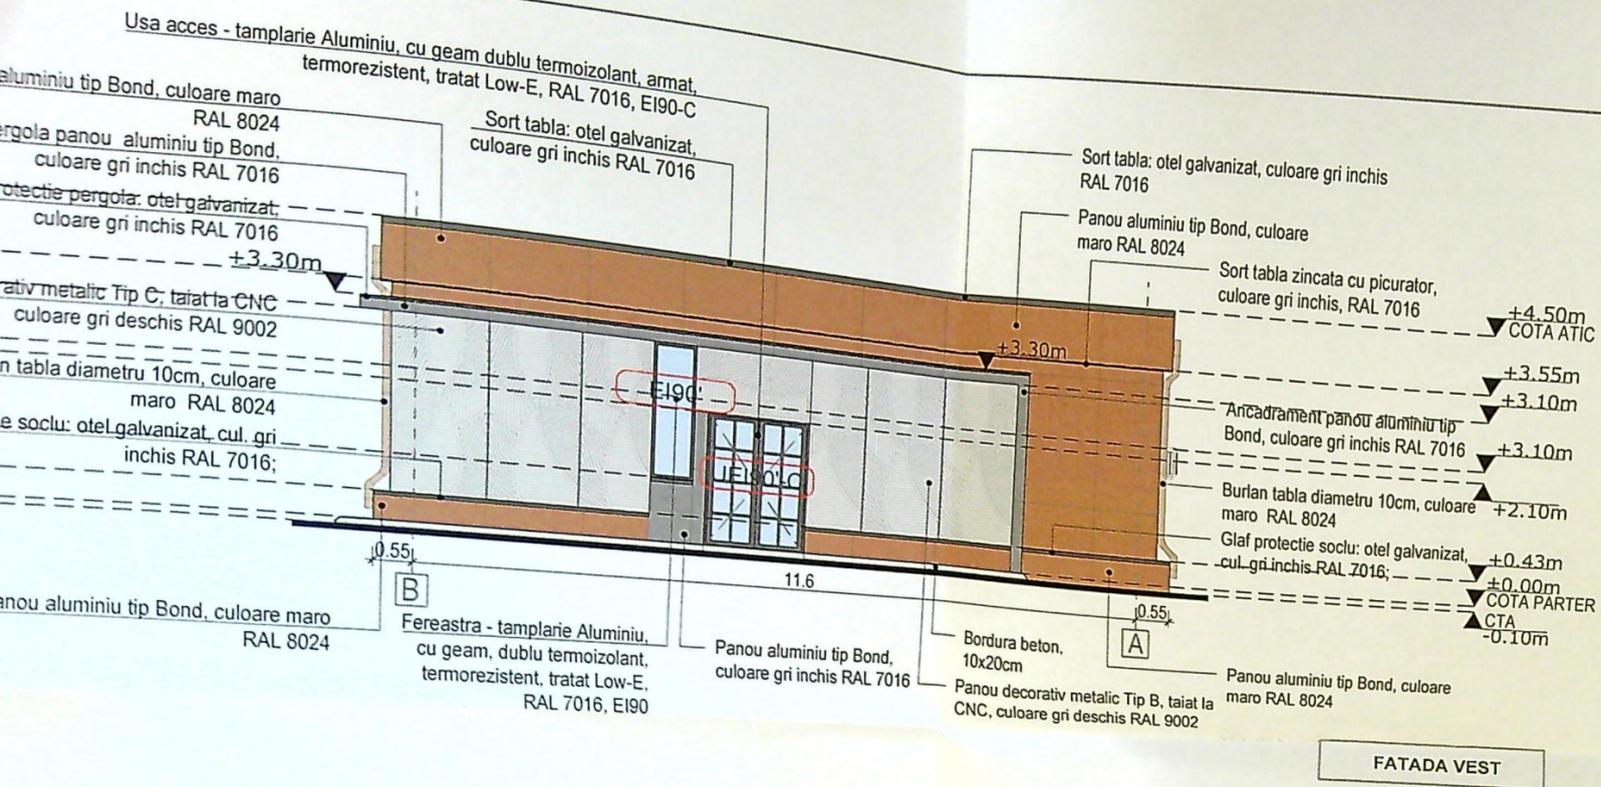

ARHITECTURA
PRIMĂRIA MUNICIPIULUI
VICIUL SPIRE NEȘCHIU
NR. 72

ONUTIU L. LOHENG
NR. 0781

ONUTIU V. LOHENG
NR. 0781

FATADA SUD