

LEGENDA

— Gre — Relea de distributie gaze naturale medie presiune
— Grp — Relea de distributie gaze naturale medie presiune
proiectata din conducta de polietilena
PEHD-PE100-SDR11-De125mm; L=145,0m,
De32mm; L=5,0m

PC Punct de cuplare relea
CT Cap terminal relea



Bransament propus PEHD-PE100-SDR11-De32mm;
L=5,0m

IESD AV
CULO 65
TEST VALVE



ISTRATE JAN COSMIN

INSTALATIE AUTORIZATA GAZE NATURALE
TIP: PGD

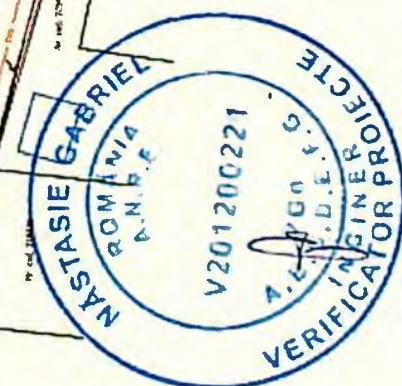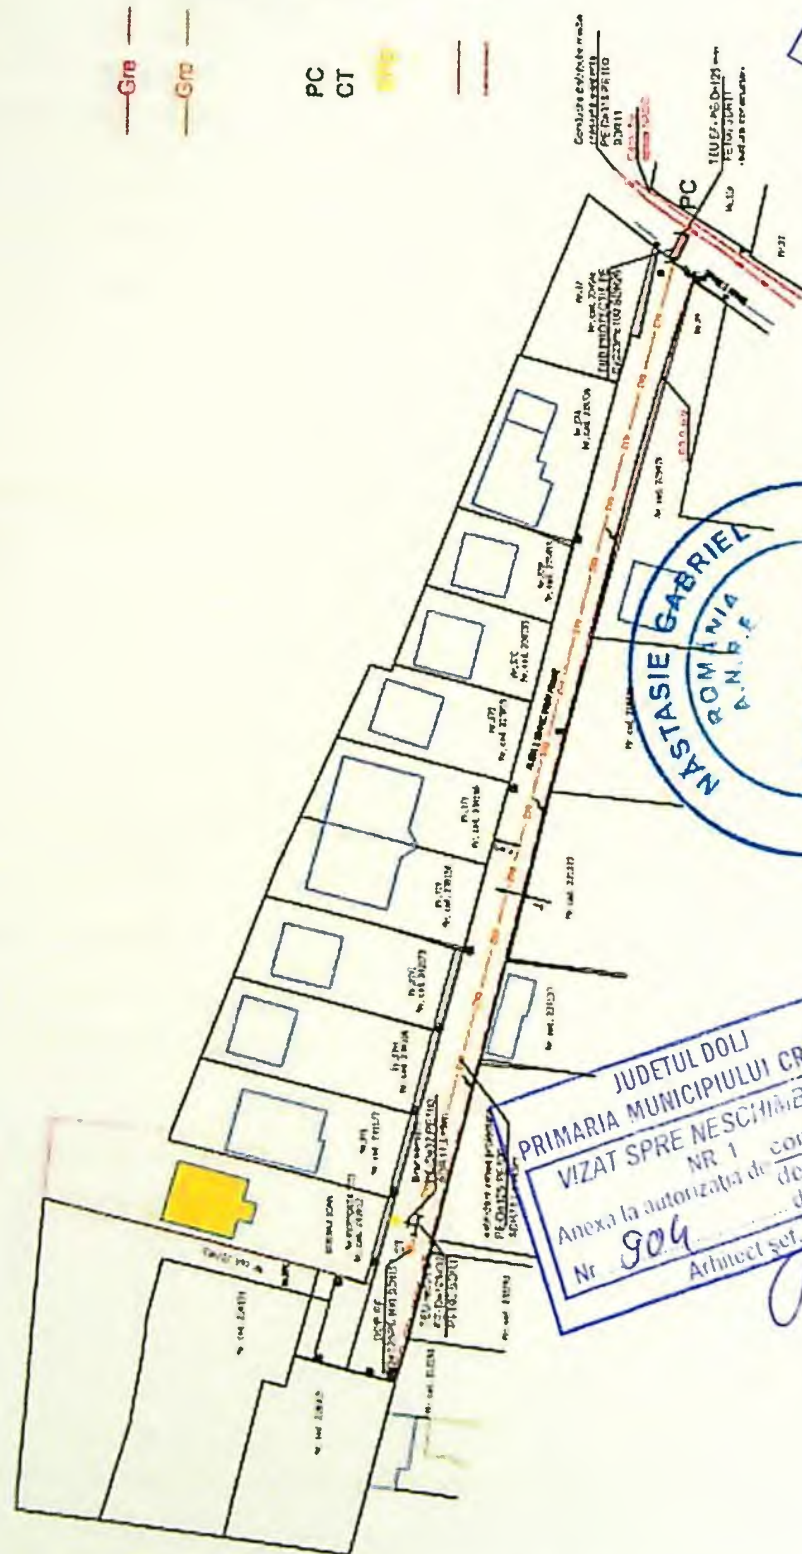

Extindere retea proiectata
PE-De125L=145m si De32; L=5m

gaze
d gaze
PRM
imnic
tificat
anism
oarece
oviare
ra, in
n. CF
R. AS
iviz