


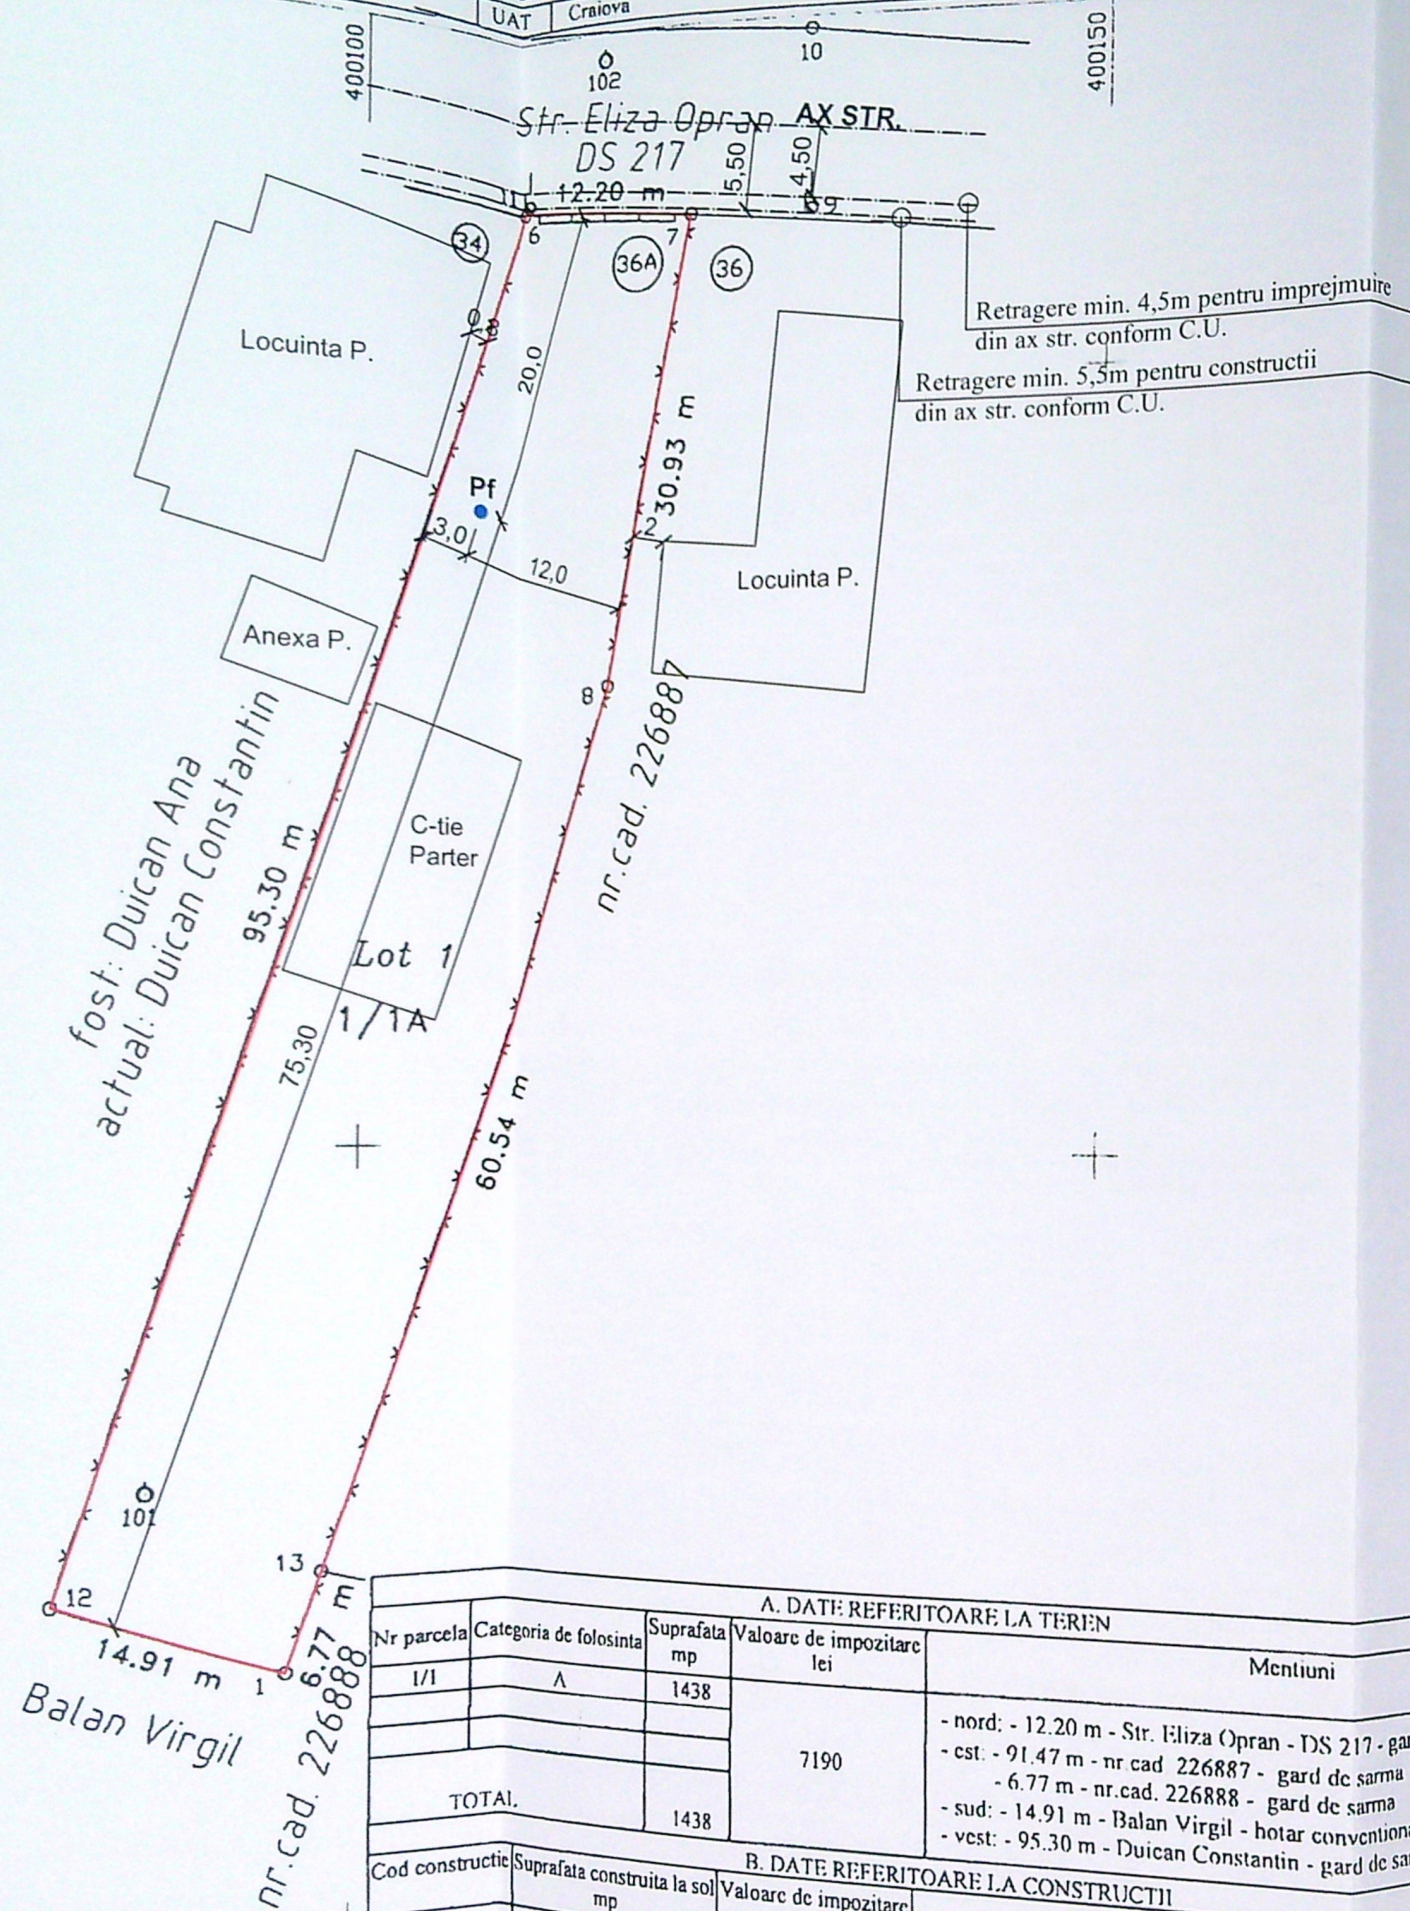

228462
Cartea funciara nr 1438 mp
Craiova, Str. Eliza Opran, nr.36A, Judetul Dolj, fost Str. Eliza Opran, T54/I, P51/I, nr.-
UAT Craiova



A. DATE REFERITOARE LA TEREN				
Nr parcela	Categoria de folosinta	Suprafata mp	Valoare de impozitare lei	Mentiuni
1/1	A	1438	7190	- nord - 12.20 m - Str. Eliza Opran - DS 217 - gard de beton - est - 91.47 m - nr cad 226887 - gard de sarma - 6.77 m - nr.cad. 226888 - gard de sarma - sud - 14.91 m - Balan Virgil - hotar conventional - vest - 95.30 m - Duican Constantin - gard de sarma
TOTAL		1438		

B. DATE REFERITOARE LA CONSTRUCTII				
Cod constructie	Suprafata construita la sol mp	Valoare de impozitare lei	Mentiuni	
TOTAL				

Suprafata totala masurata a imobilului = 1438 mp
Suprafata din acte = 1514 mp
Executant:
SC PRO CAD SRI



REFERAT / EXPERTIZA NR. / DATA				
VERIFICATOR/ EXPERT	NUME	SEMNATURA	CERINTA	
S.C. GIURGIULESCU PROIECT S.R.L. C.U.I. 22401917, J1611767/2007, tel. 0723/089739, 0765/237543 str. Brazei lui Novac, nr.79, bl.C8, sc.1, ap.29, CRAIOVA, jud. Dolj			Data	Beneficiar:
Sef proiect Ing. C-tin. Giurgulescu Ing. C-tin. Giurgulescu			18.08.2022	CONSTANTIN GEORGE si CONSTANTIN LUCIA
scara:			1: 500	Pr. nr.: 96/2022
Titlu plansa:			PLAN DE SITUATIE	Faza: D.T.A.C.
				A - 02