


Nr. cadastral 244313 Suprafata masurata (mp) 500 Adresa imobilului: Intravilan, Mun. Craiova, T12, P16, jud. Dolj.

Nr. Carte Funciara Unitatea Administrativ Teritoriala (UAT) CRAIOVA

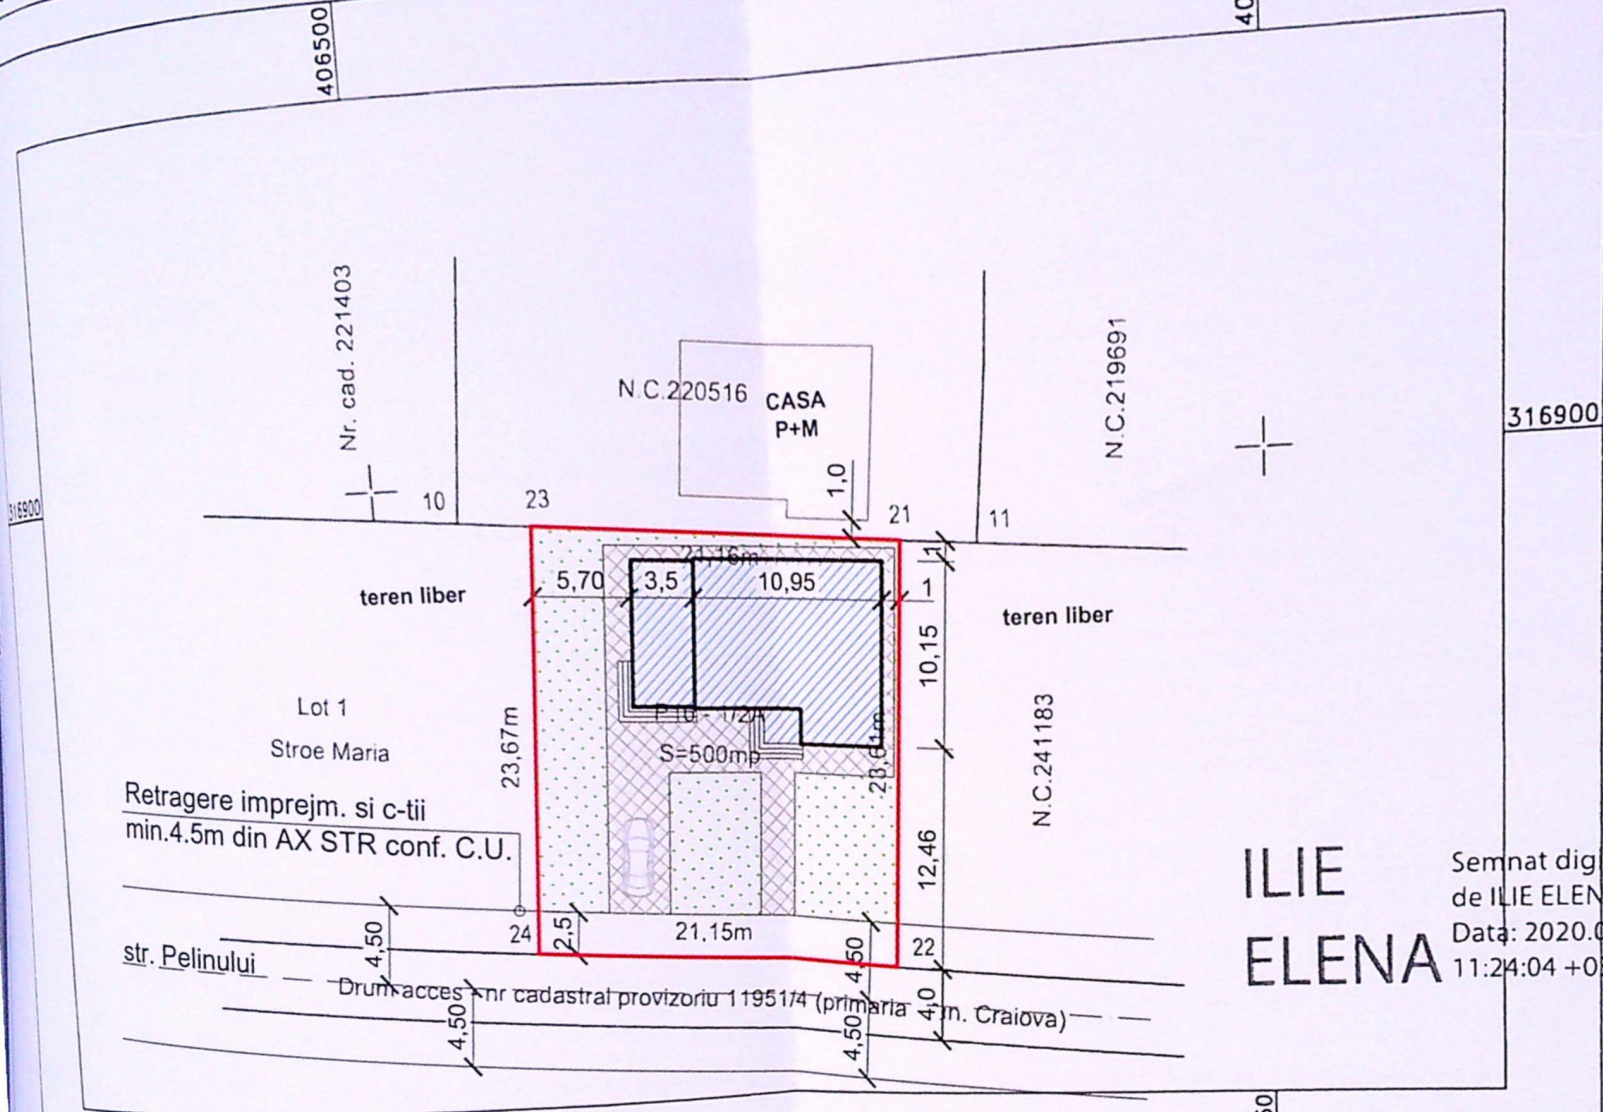

ILIE ELENA
Semnat digital de ILIE ELENA
Data: 2020.06.22 11:24:04 +03'00'

A. Date referitoare la teren


Nr. parcela	Categoria de folosinta	Suprafata (mp)	Mentiuni
1/2	A	500	Teren neimprejmuit - limita conventionala.
Total		500	

B. Date referitoare la constructii

Cod	Destinatia	Suprafata construita la sol (mp)	Mentiuni
-	-	-	-
Total		-	



FATADA PRINCIPALA

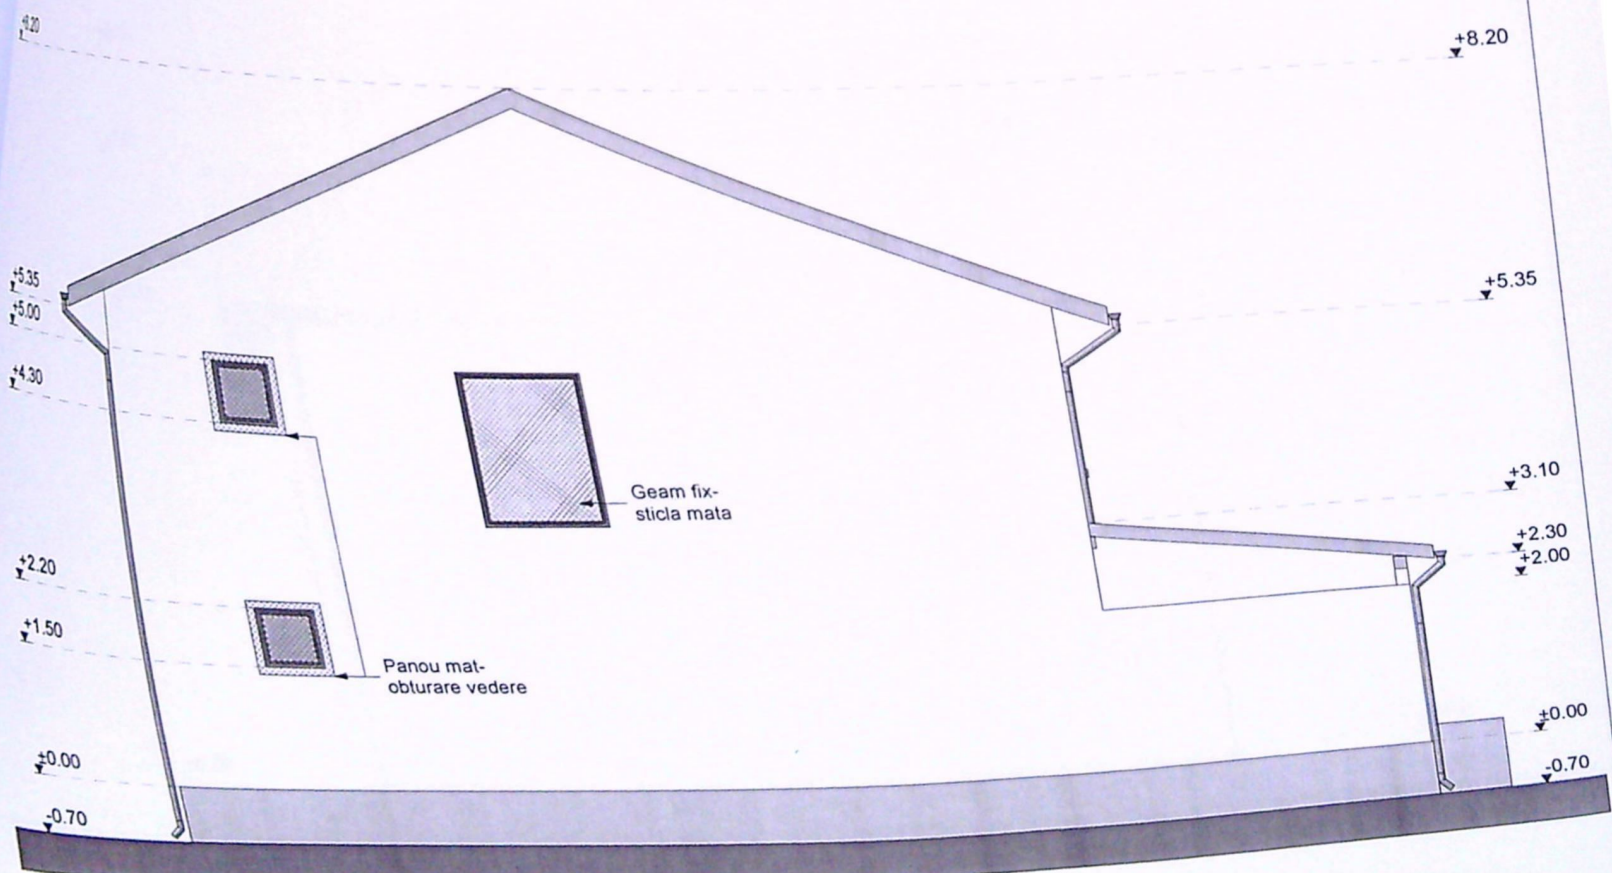


FATADA POSTERIOARA

INVELITOARE TABLA TIP TIGLA - MARO
OPRITORI DE ZAPADA
JGHEABURI SI BURLANE DIN TABLA
GEAM TERMOPAN TAMPARIE PVC



FATADA LATERALA STANGA

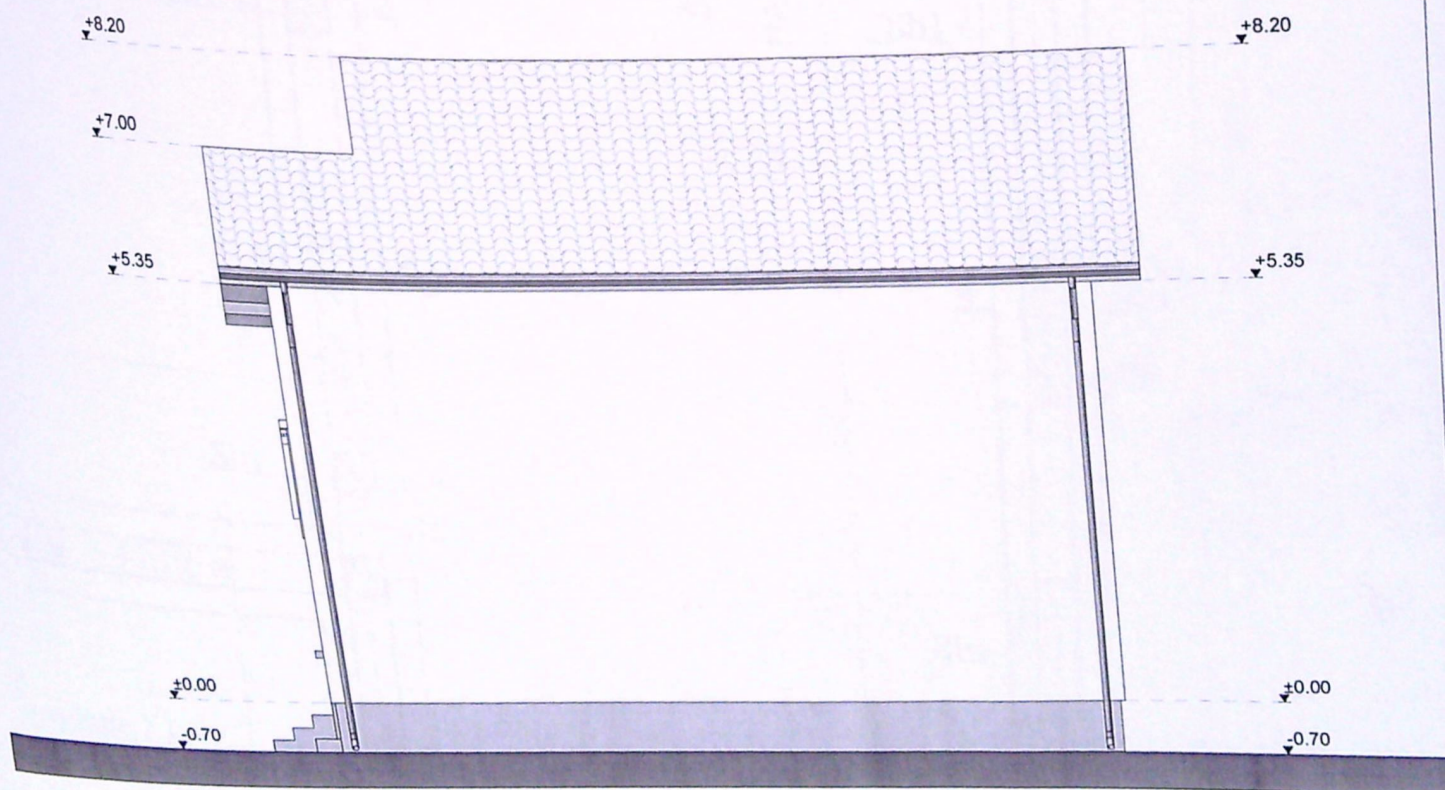

FATADA LATERALA DREAPTA

INVELITOARE TABLA TIP TIGLA - MARO
OPRITORI DE ZAPADA
JGHEABURI SI BURLANE DIN TABLA
GEAM TERMOPAN TAMPLARIE PVC
TENCUIELI DECORATIVE - ALB

ARHITECTUR
PLANUL