



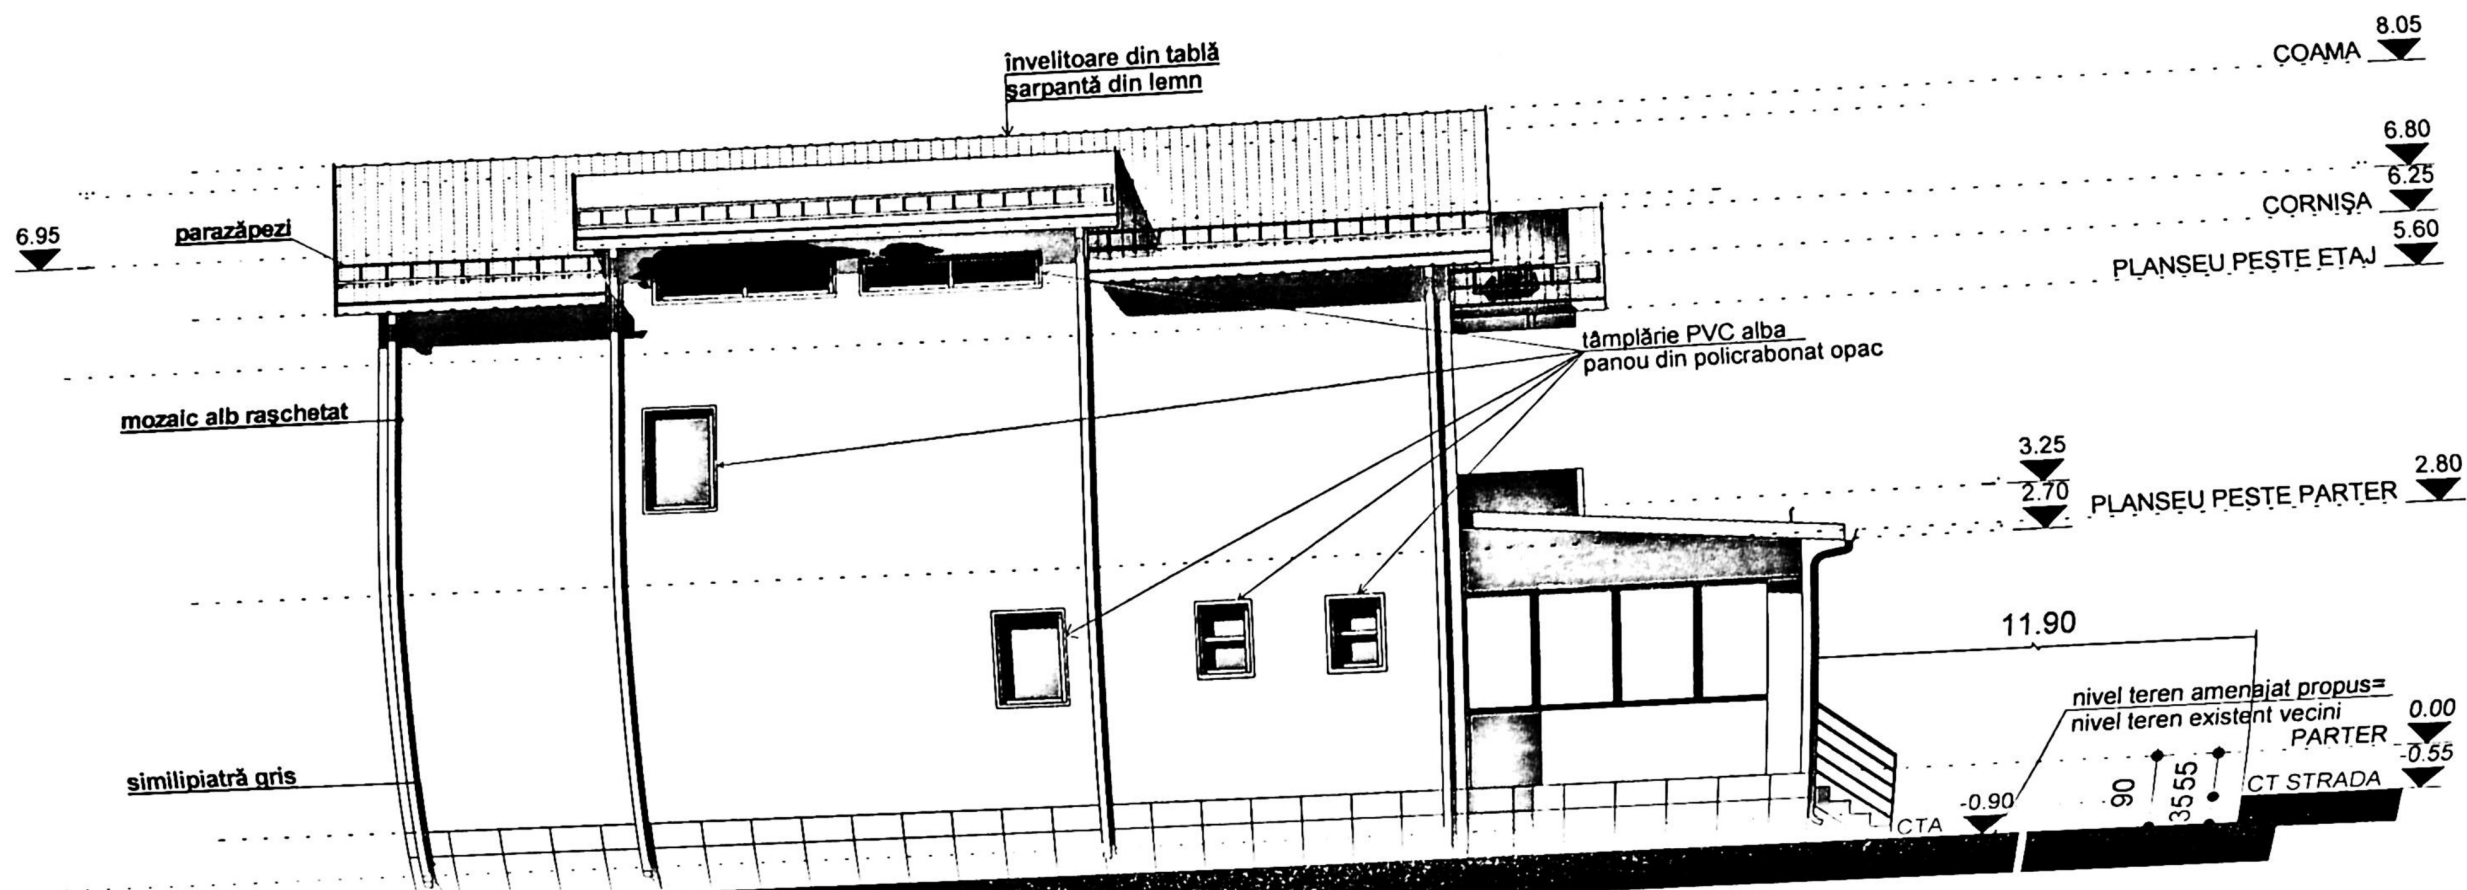

FAȚADA NORD-EST SC:1:100

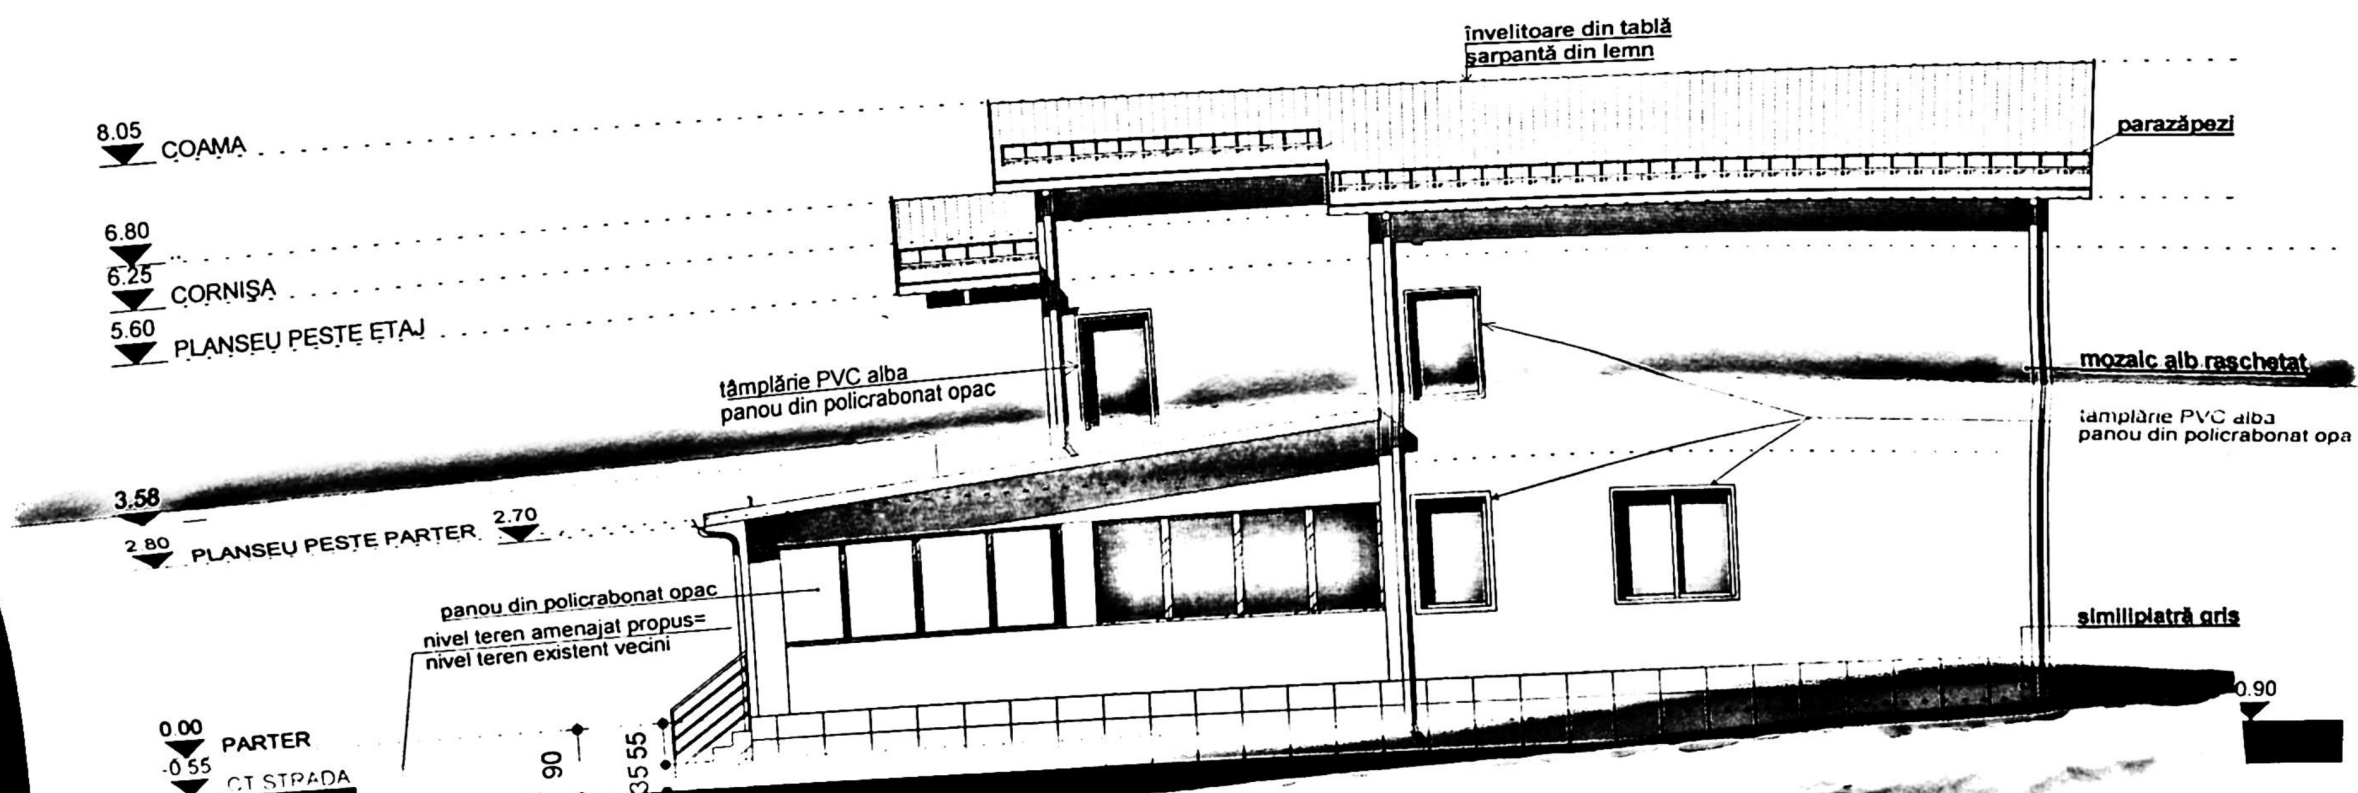

-887