


- 5. COOLER- RACIRE CU APA PEN
 - 6. TOTEM SEMNALIZARE STATIE
 - 7. TOTEM PRETURI
 - 8. GENERATOR DIESEL DE REZERVA
 - 9. PUBELE GUNOI
 - 10. HIDRANT INCENDIU
 - 11. POST DE MASURA GAZE - SRM
- IMPREJMUIRE

03.1
91.14
89.90

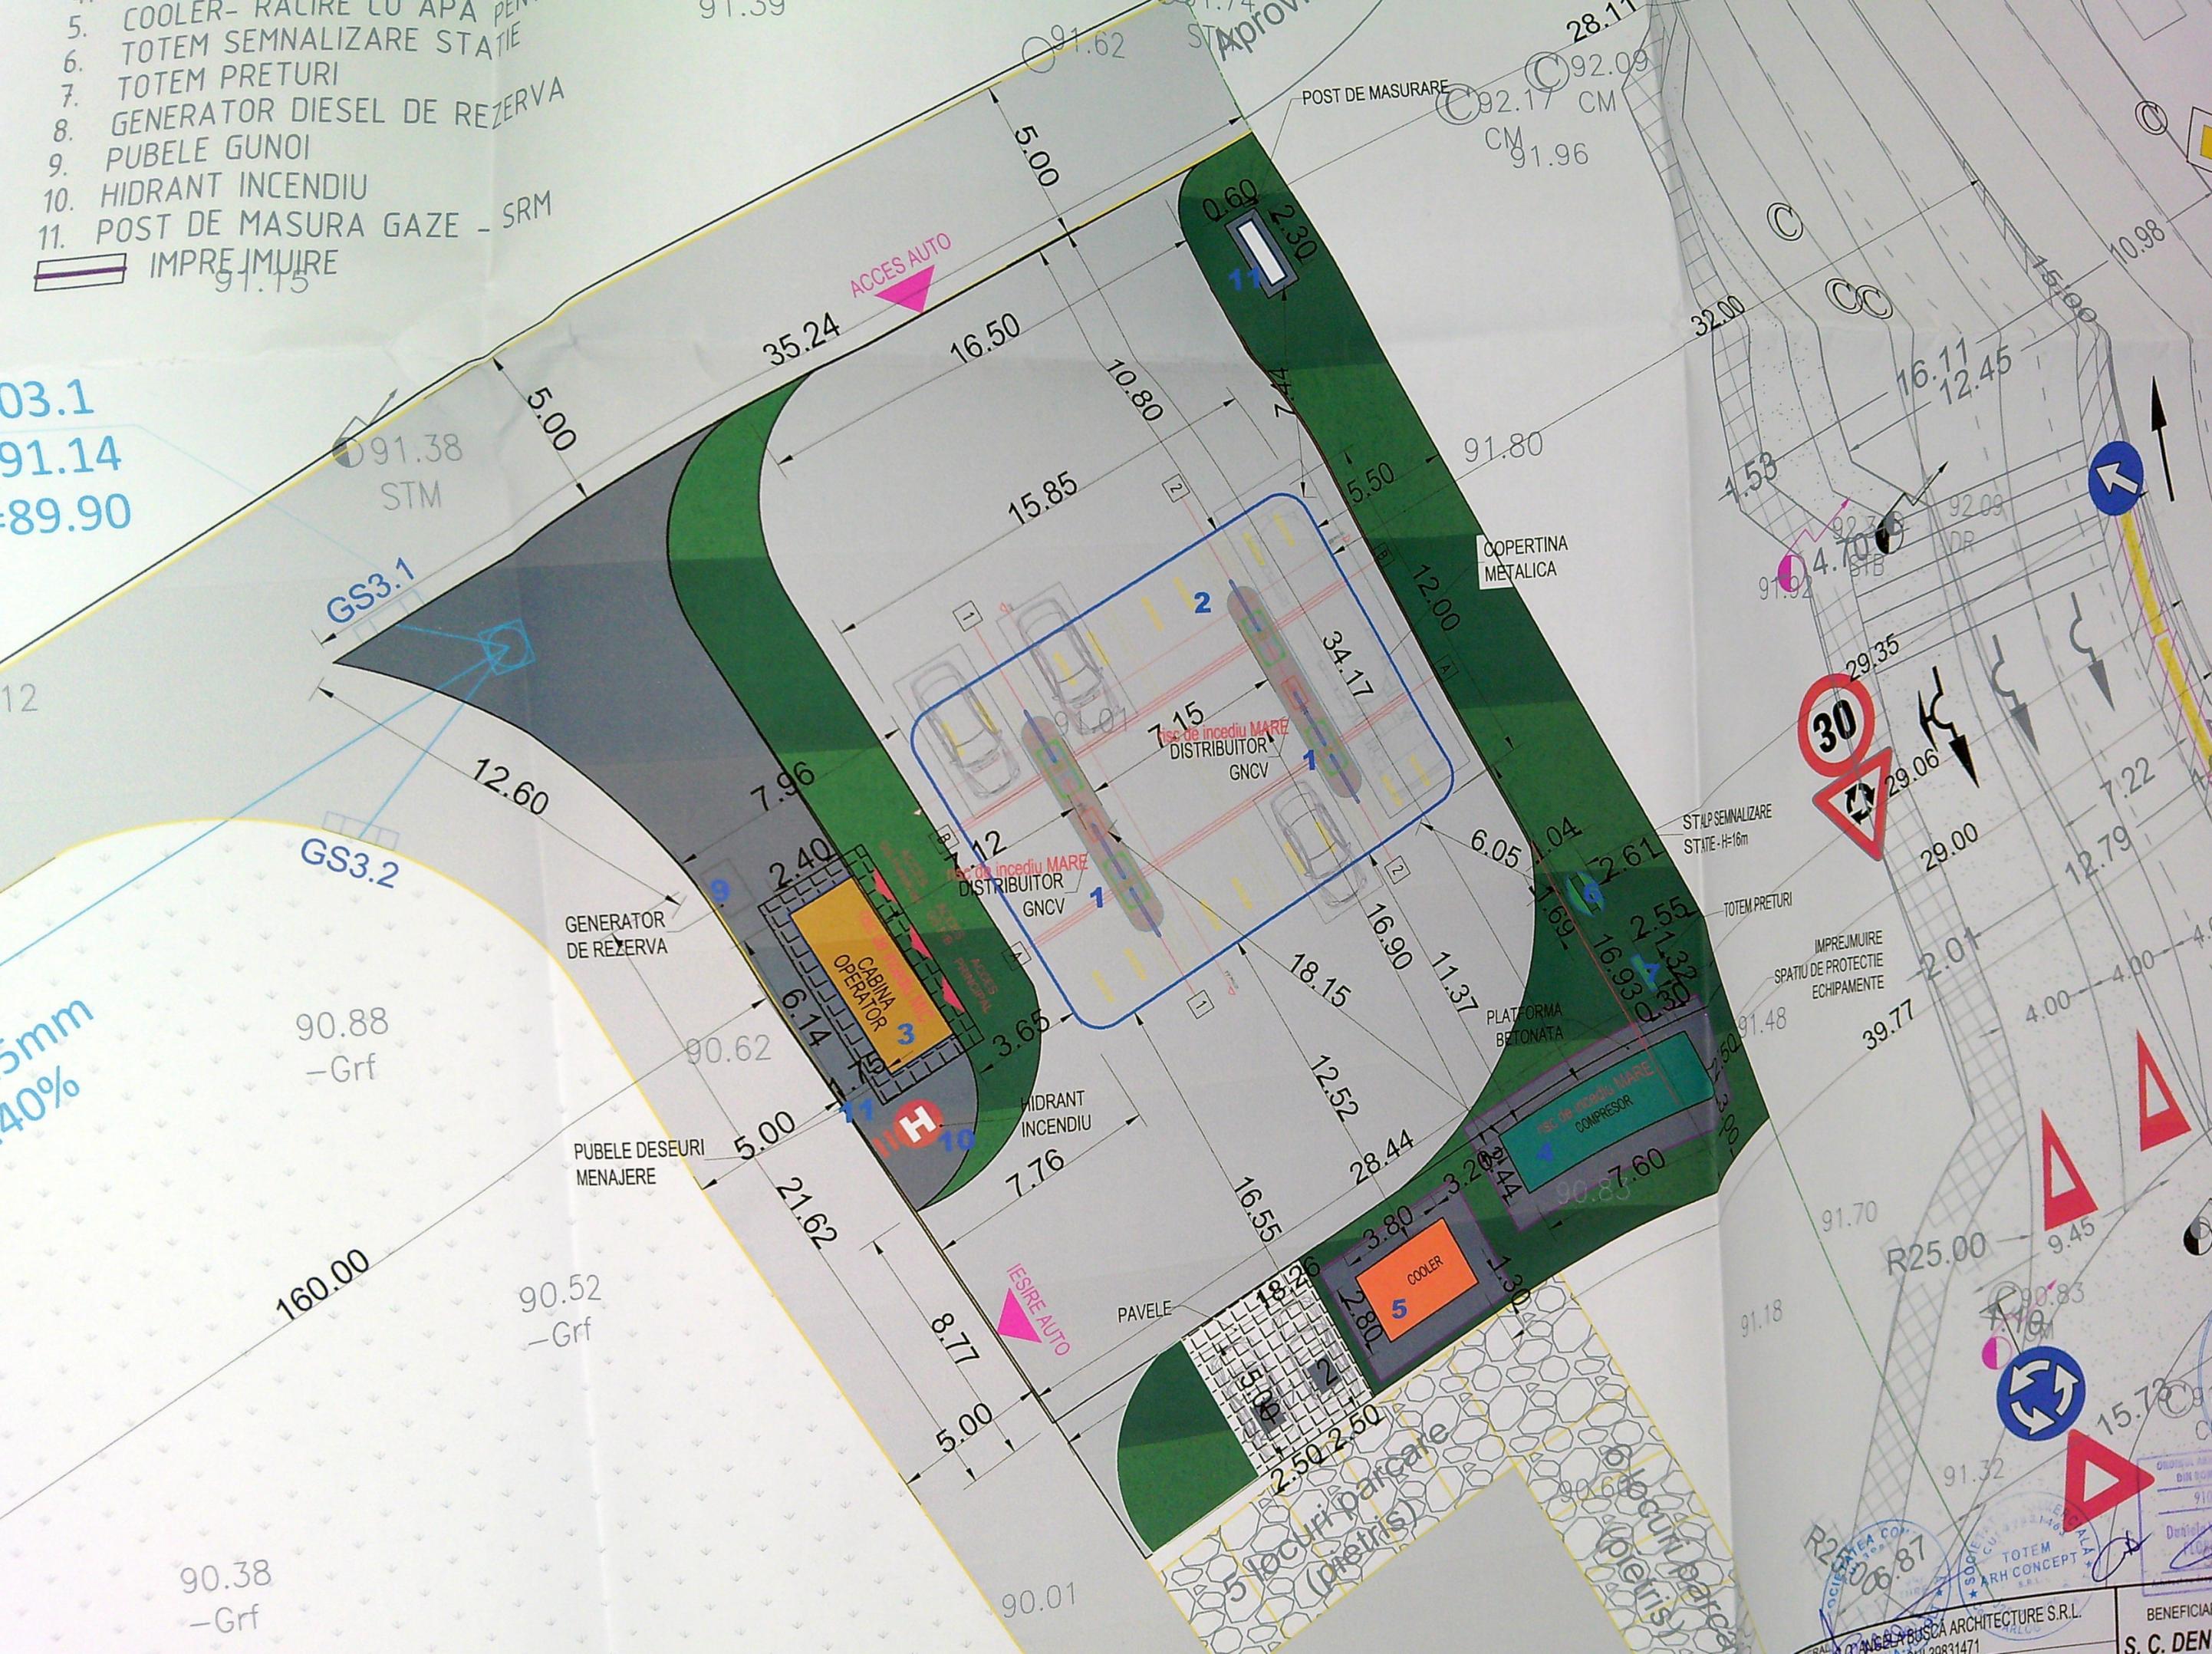

ANGELA BUSCA ARCHITECTURE S.R.L.
BENEFICIAR S. C. DEN