


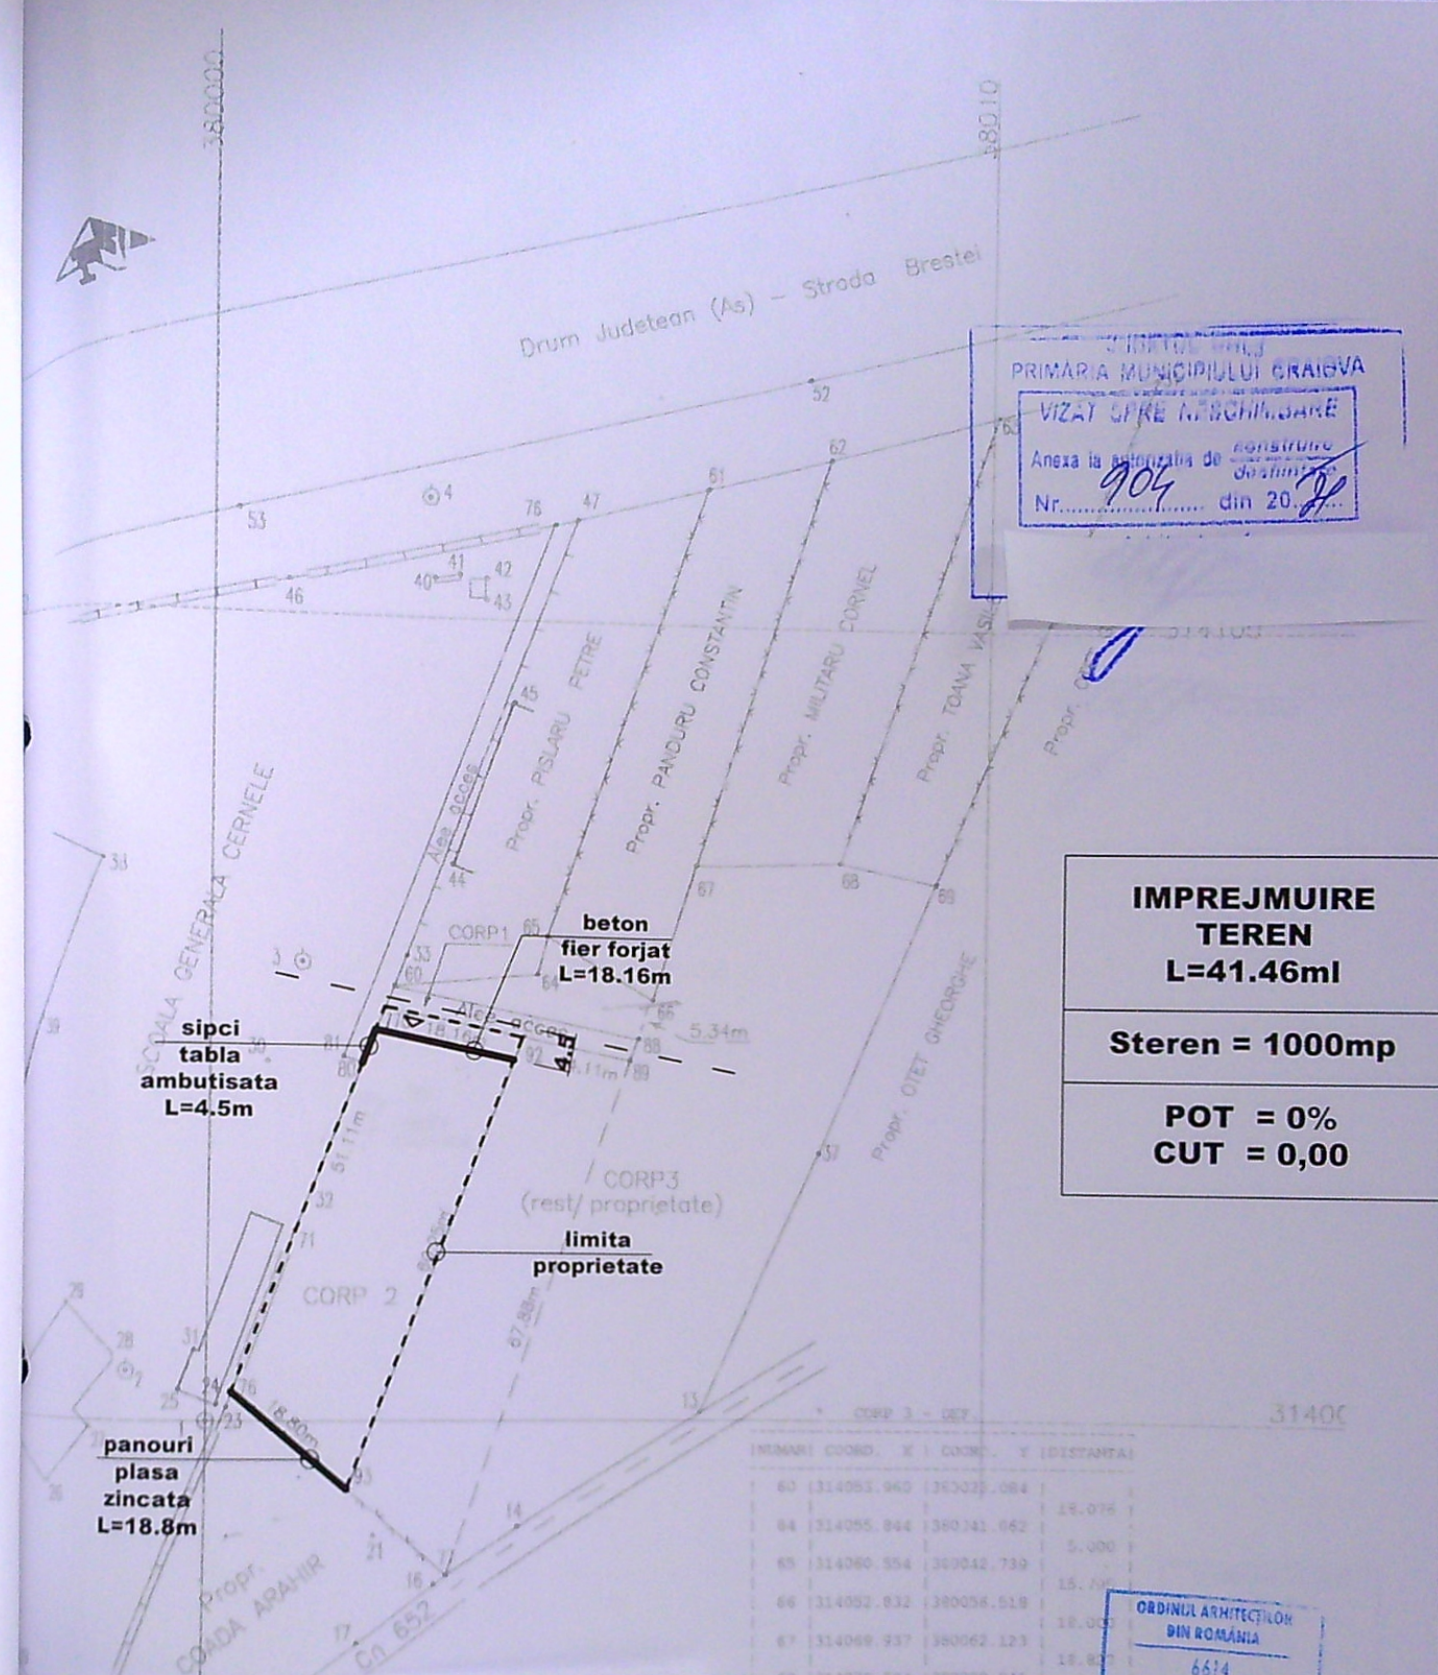

PRIMĂRIA MUNICIPIULUI CRAIOVA
 VIZAT ȘI RE ÎNREGISTRAT
 Anexa la autorizația de construire
 Nr. 904 din 20.12.2021

**IMPREJMUIRE
 TEREN
 L=41.46ml**

Steren = 1000mp


**POT = 0%
 CUT = 0,00**

NUMAR	COORD. X	COORD. Y	(DISTANTA)
60	314051.960	380329.084	16.076
64	314055.844	380341.062	5.000
65	314060.554	380342.739	15.777
66	314062.832	380356.518	16.000
67	314069.937	380362.123	16.800
68	314070.534	380380.941	12.727
69	314070.065	380381.413	17.444
70	314070.065	380381.413	17.444


ORDINUL ARHITECTILOR
 DIN ROMANIA
 6674
 Stefan
 MARGHIOALA BRAGOMIR
 Arhitect cu drept de semnatura

"A"	referat nr./data	
"C"	referat nr./data	
"A"	expertiza nr.	
URA 06826 ap.44	Beneficiar: Stancu Marian str.Castanilor nr.15, bl.2A, sc.2, ap.14, Craiova, jud. Dolj	proiect.nr. 126/2021
Scara 1:1000	CONSTRUIRE IMPREJMUIRE TEREN Str.Brestei nr.593E, Craiova, jud.Dolj	faza DTAC
Data: 2021	Plansa: plan de situatie	Plansa nr. 38



2 IMPREJMUIRE STALPI METALICI
SI PANOURI BORDURATE

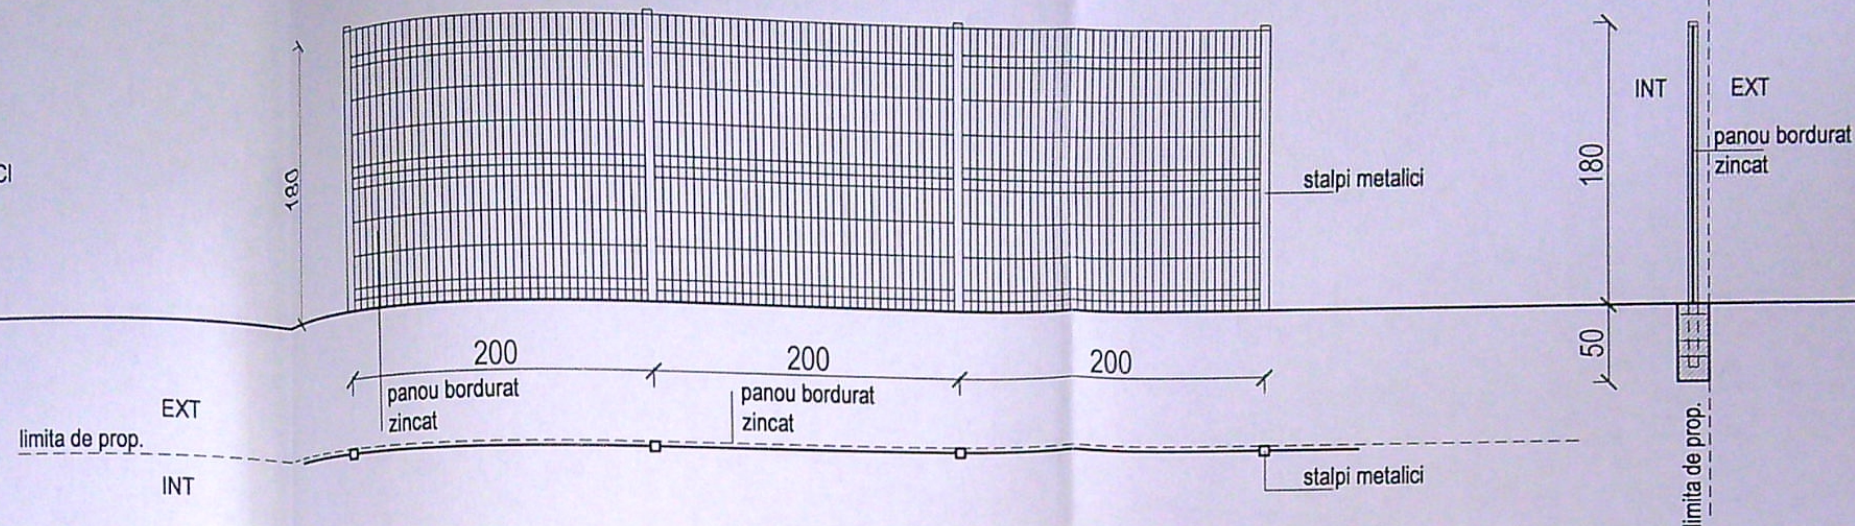

3 IMPREJMUIRE STALPI METALICI
SI TABLA AMBUTISATA

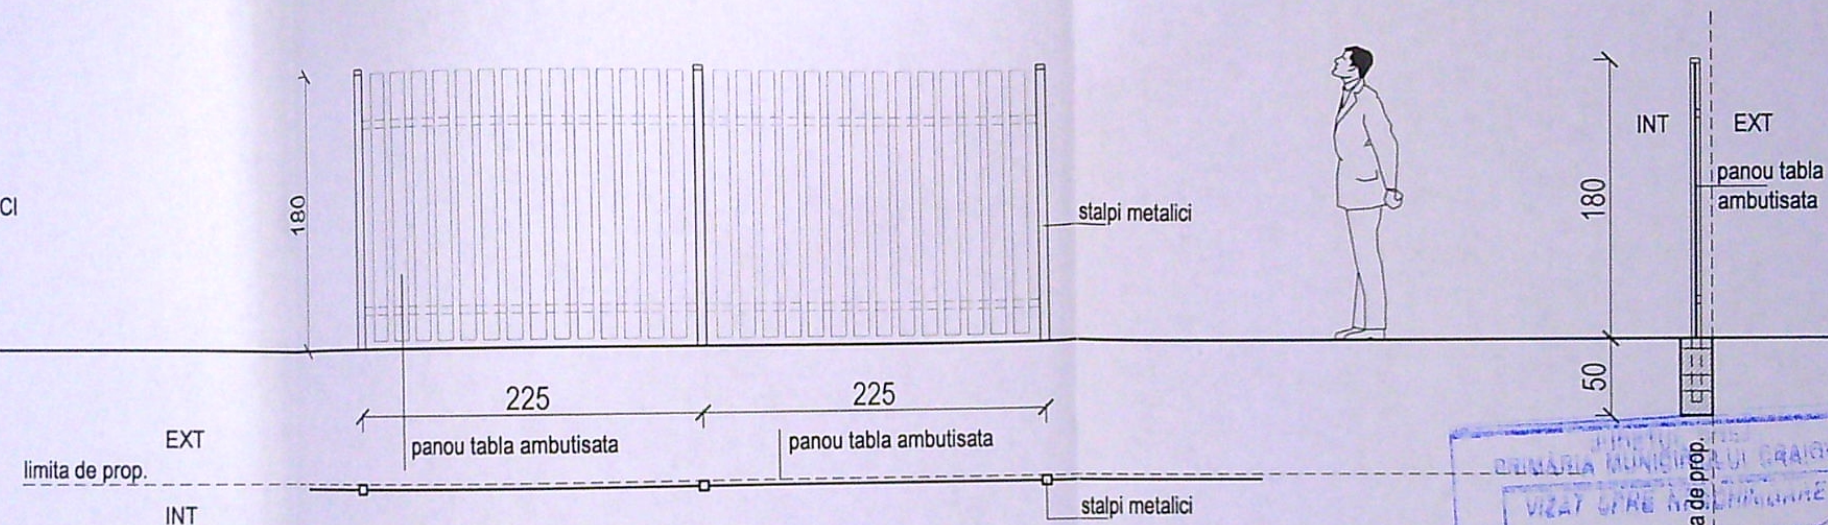

1 IMPREJMUIRE STALPI B.A.
SI FIER FORJAT

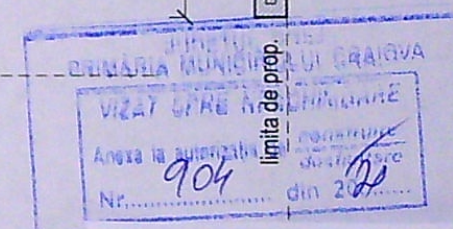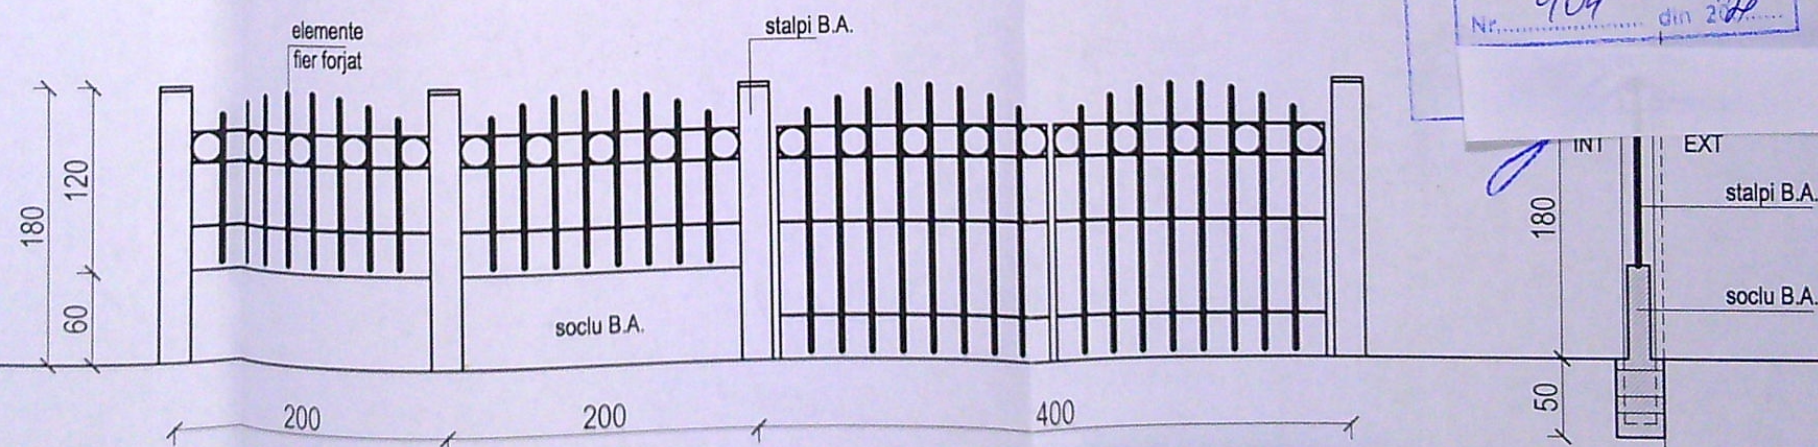

referat nr./data	
referat nr./data	
expertiza nr.	
Beneficiar:	Stancu Marian
Str.Castanilor nr.15, bl.2A, sc.2, ap.14,	proiect.nr. 126/2021
Craiova, jud. Dolj	
CONSTRUIRE IMPREJMUIRE TEREN	faza DTAC
Str.Breitei nr.593E, Craiova, jud.Dolj	
2021	Plansa: detalii imprejmuire
	Plansa nr.