


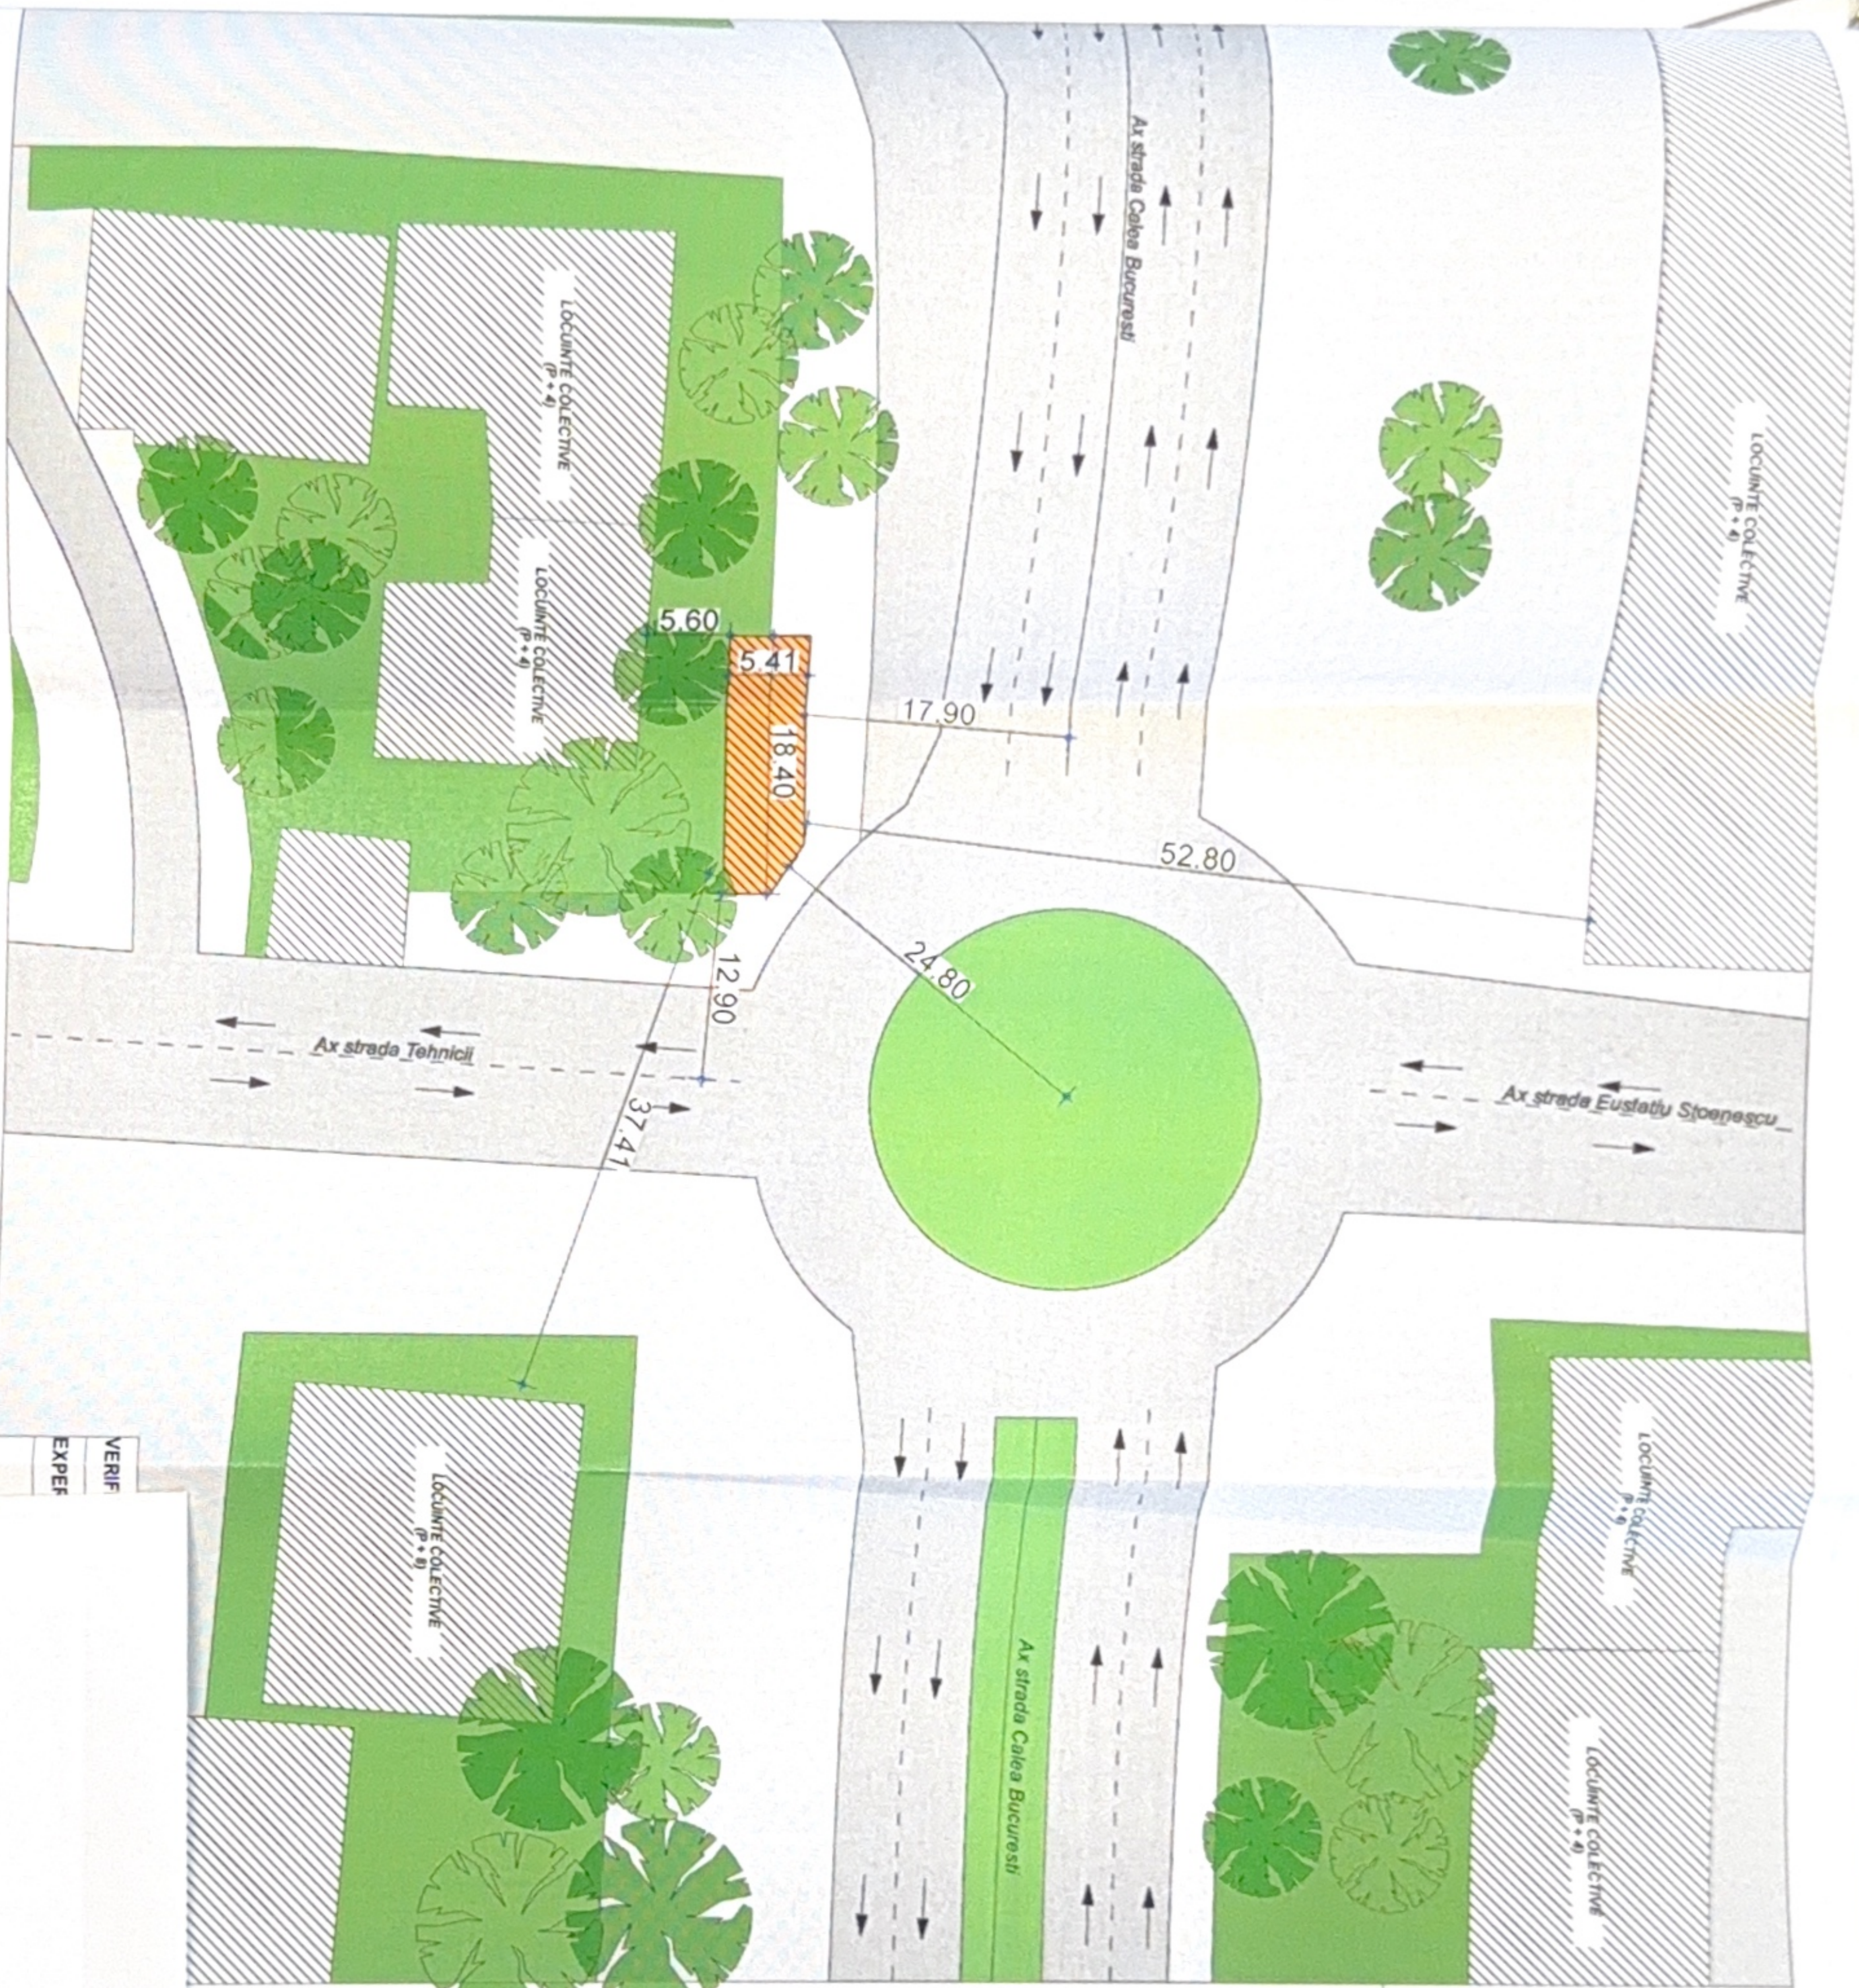

LEGENDA



Spatiu comercial studiat (P1)

SCONSURUITA / DESFASURATA EXISTENTA = 95.00 m²
SCONSURUITA / DESFASURATA MENTINUTA = 95.00 m²

P.O.T. EXISTENT = 100.00 %

C.U.T. EXISTENT = 1.00

P.O.T. MENTINUT = 100.00 %

C.U.T. MENTINUT = 1.00

JUDETUL DOLJ
PRIMĂRIA MUNICIPIULUI CRAIOVA
ZAT SPRE NESCIMBARE
NR. 8
nuxa la autorizatia de destinatie
175
Arhitect ge.

[Signature]

ORDINUL ARHITECTURII
DIH ROMANIA
8128
Irina-Gabriela
GAGIU
Arhitect cu drept de semn

PROIECTARE SI CONSULTANTA
RAY
CONSULTING
S.R.L.
CRAIOVA-ROMANIA
16034712002

VERIF
EXPER

CA
ELAB

SEF PRO

AD
V

CT NR:
2026





FAZADA PRINCIPALA-NORD
JUDETUL DOLJ
PRIMĂRIA MUNICIPIULUI CRAIOVA
VIZAT SPRE NESCIMBARE
Nr. 8
Anexa la autorizația de construire
Nr. ... din 20...



ORDINUL ARHITECTUR
DIN ROMANIA
8128
Irina Gabriela
GAGIU
Arhitect cu drept de semnatura

PROIECTARE SI CONSULTANTA

PROIECT NRE	57 / 2026
ANSA NRE	A05
DTAC	

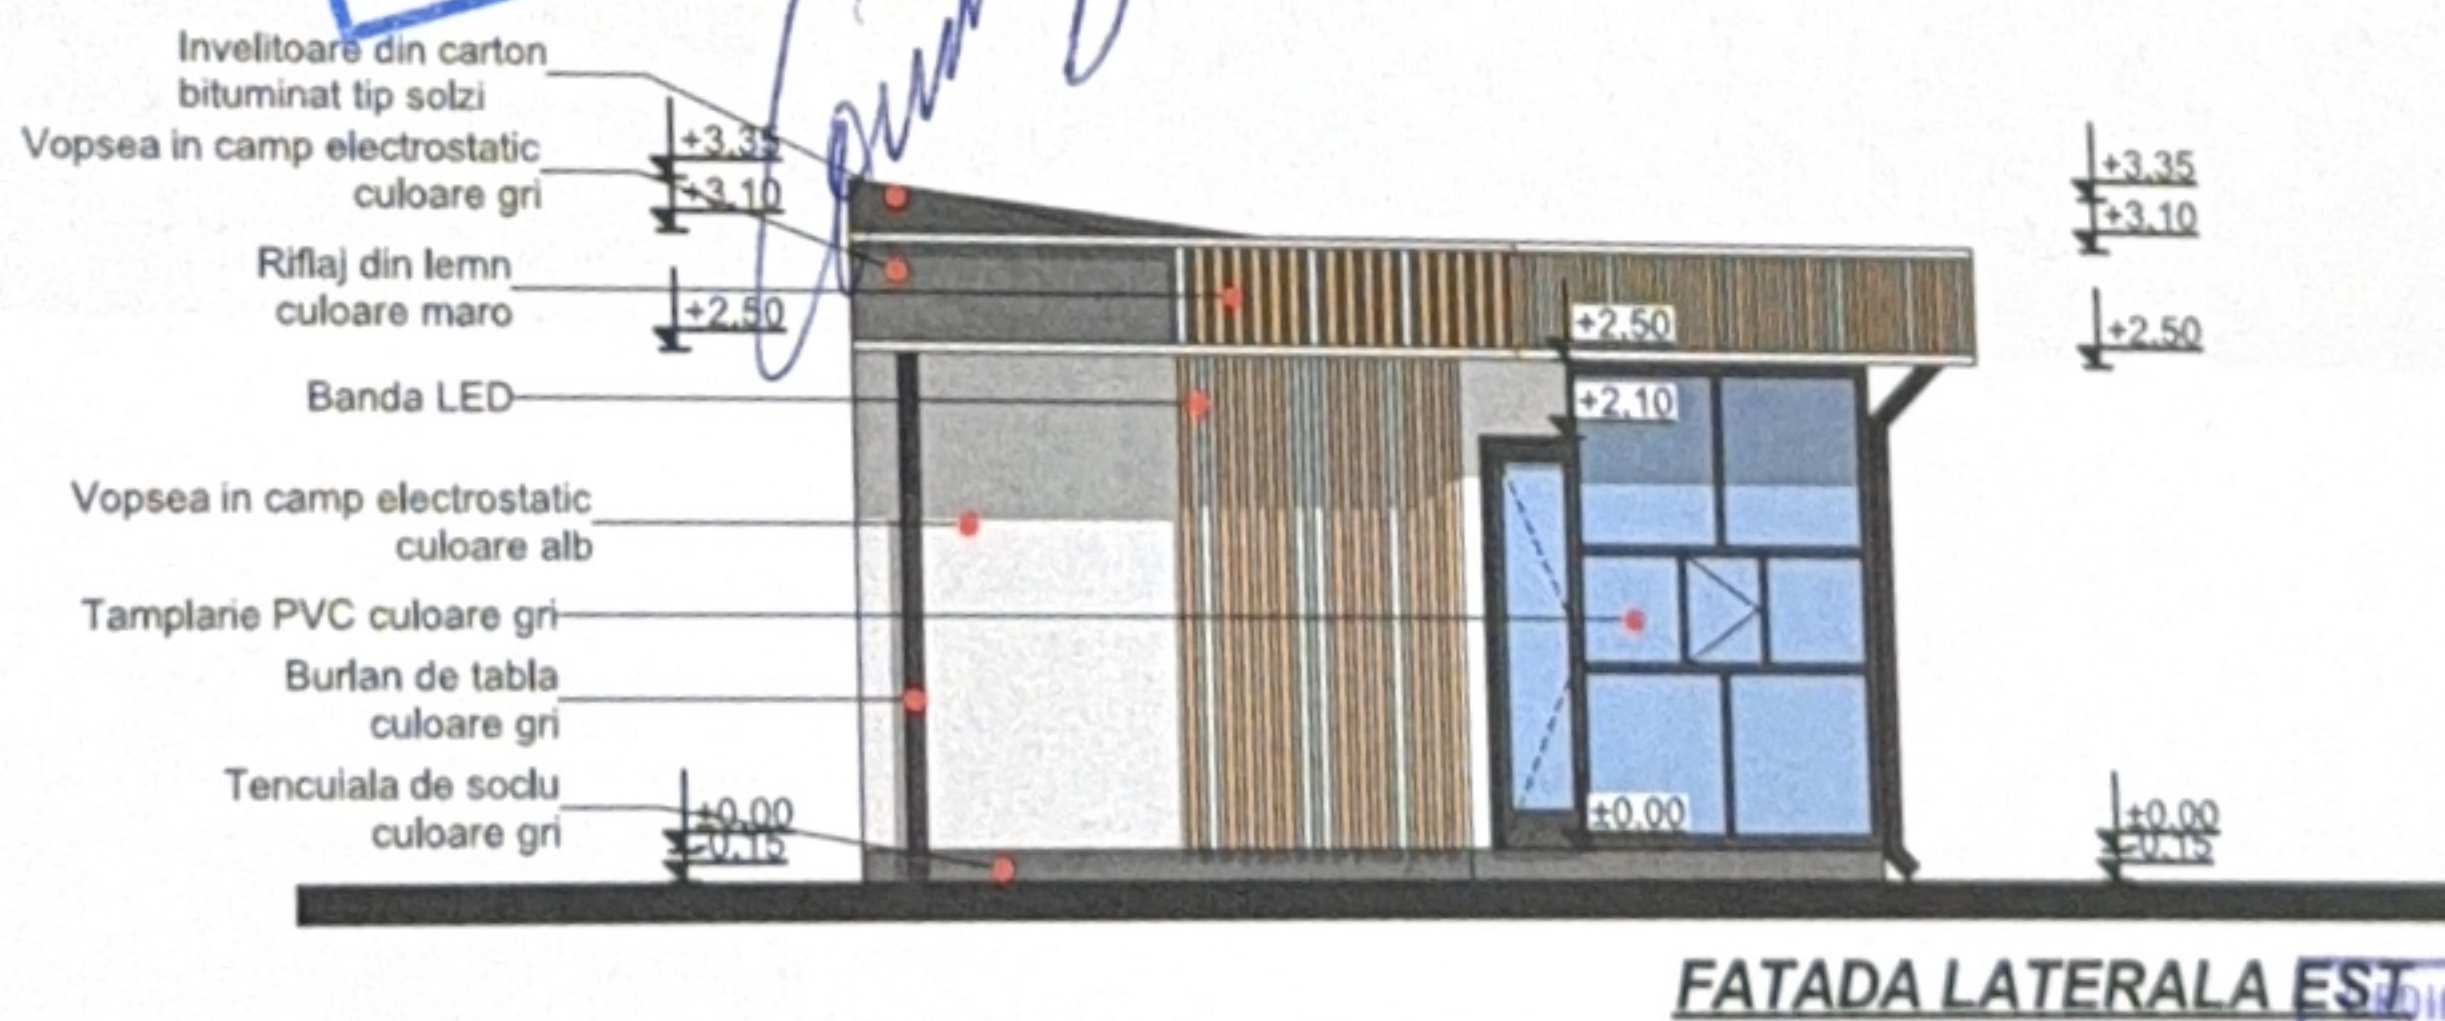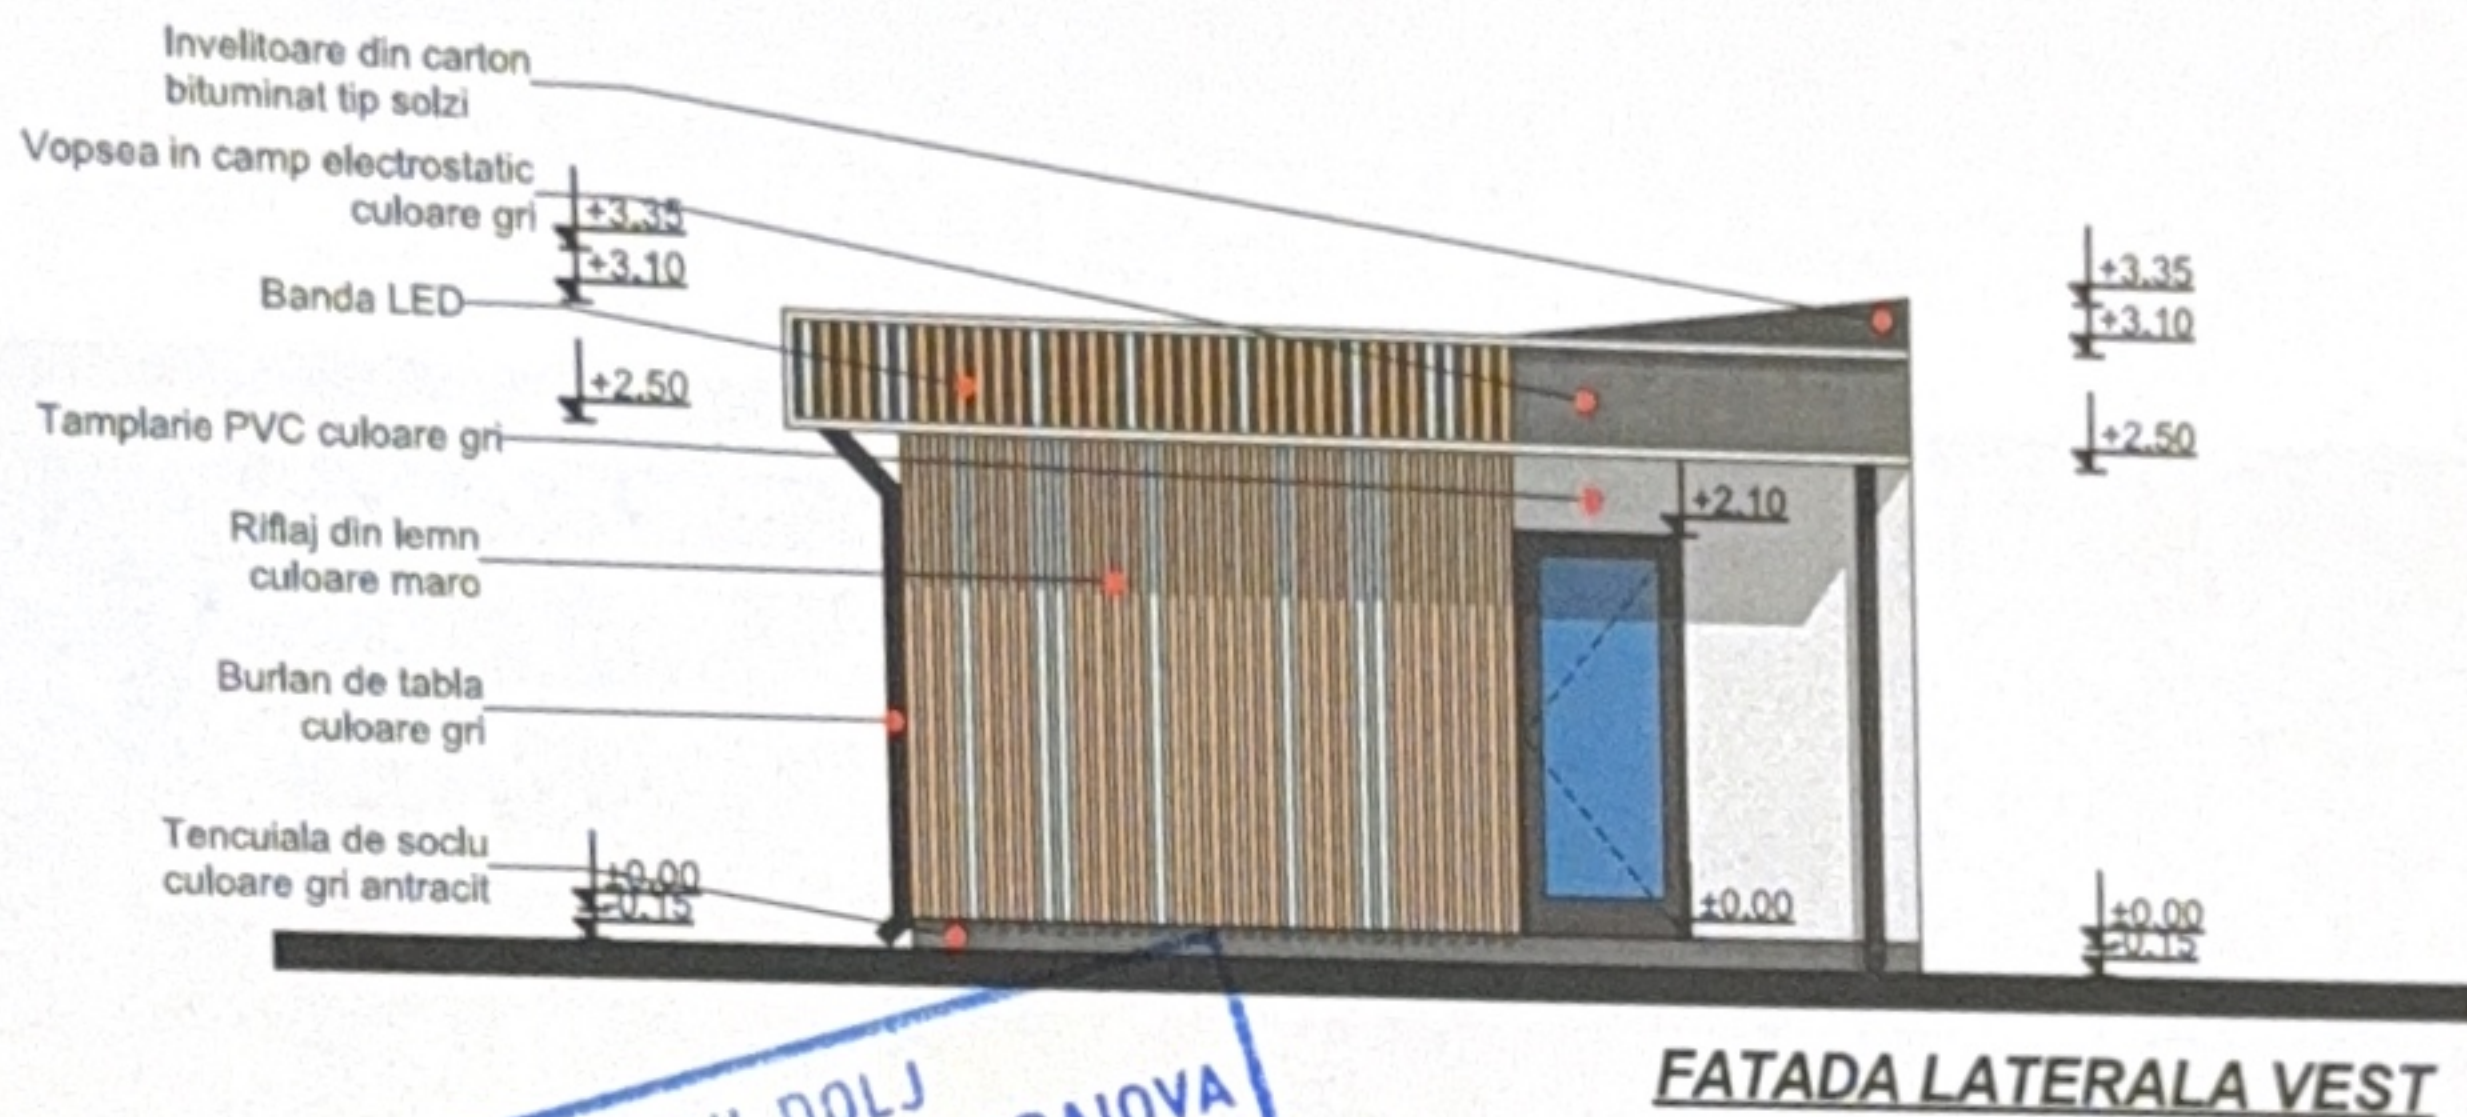

ECT NR:

/ 2026

T.A.C.

NSA NR:

1.06