


RELEVU APARTAMENT Scara 1:50

Nr. cadastral al terenului 9241/2;14	Suprafata	Adresa imobilului
Cartea funciara colectiva nr.	U A T	CRAIOVA
		str. Principatele Unite, nr. 14, Bl. 14, sc. 2, et. 1, ap. 14.

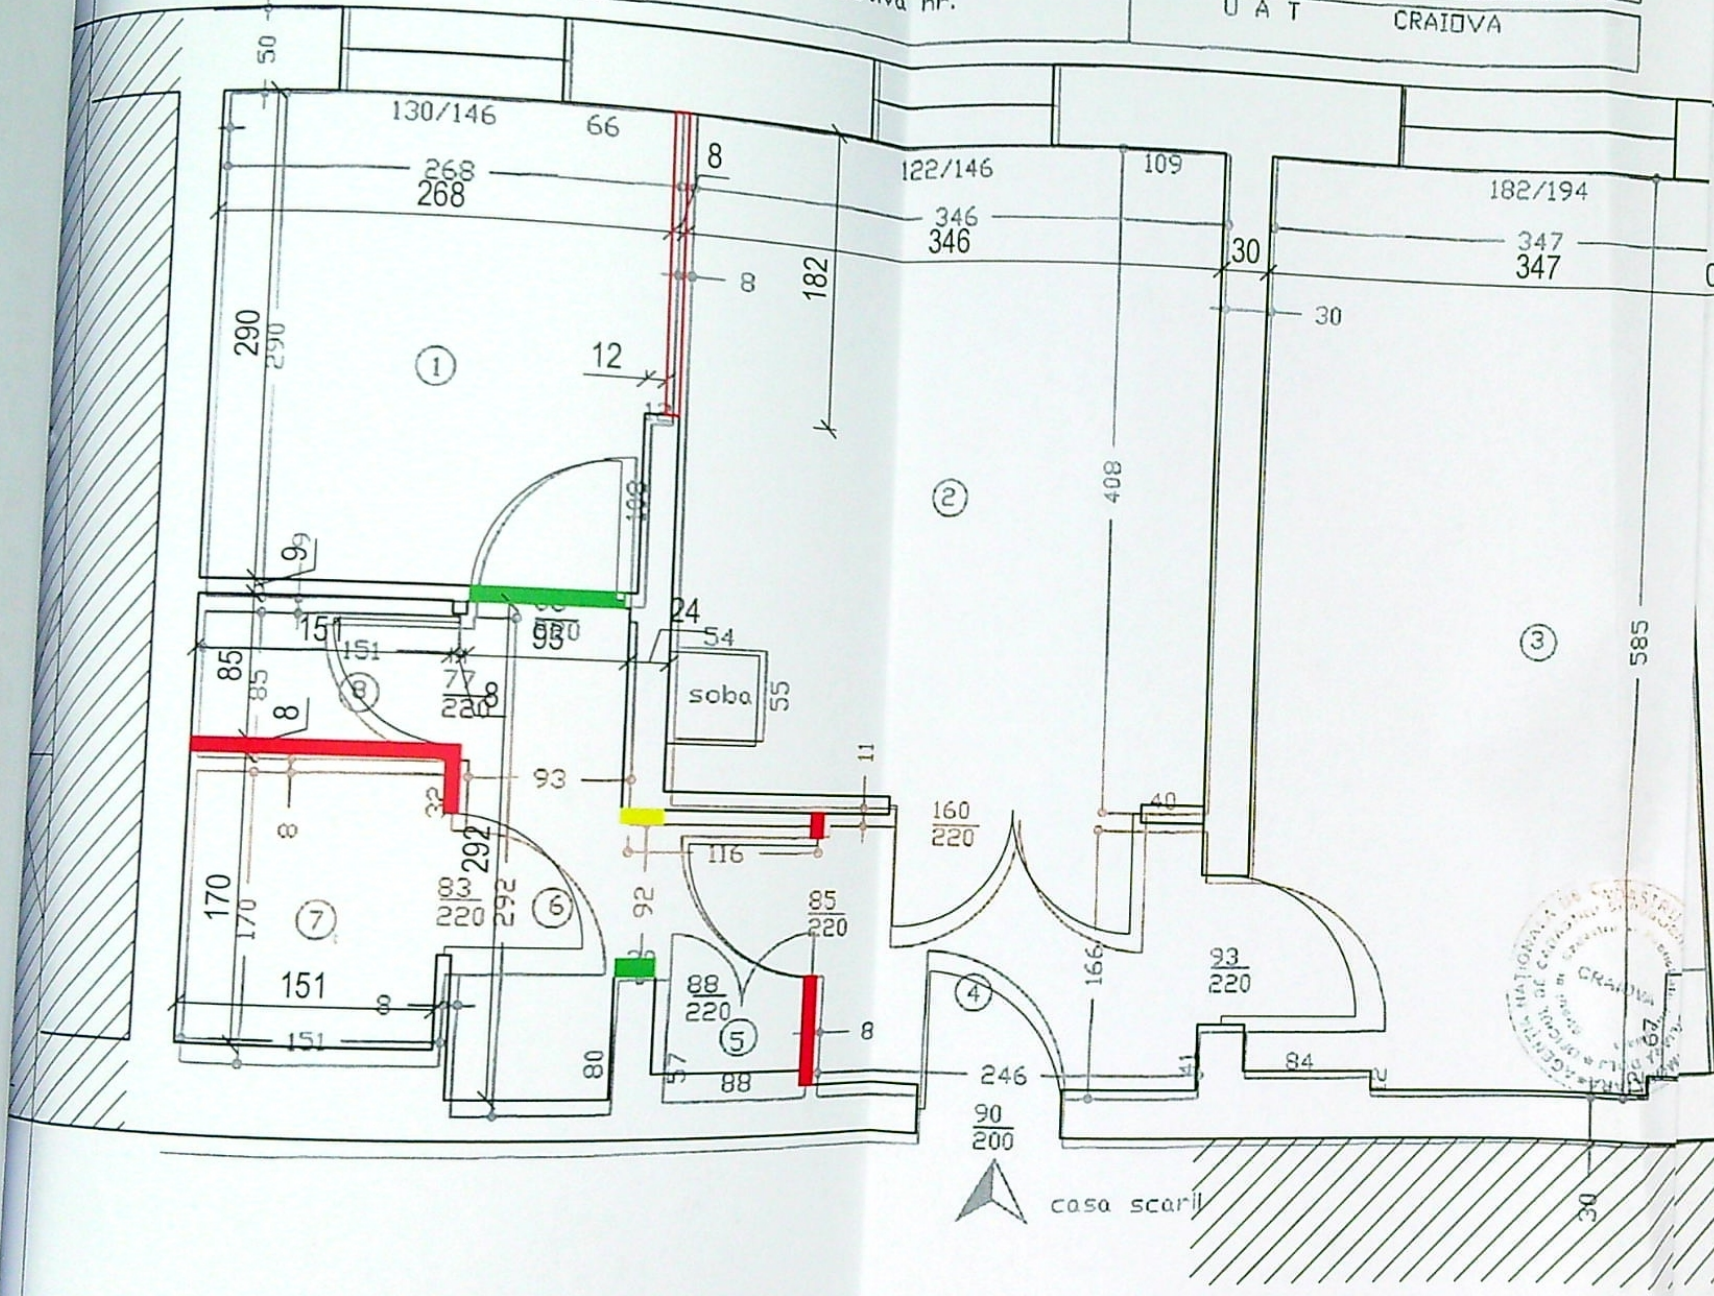


Nr.	Descriere	Suprafata
1	Bucatarie	7.62
2	Dormitor	13.82
3	Cameră de zi	19.65
4	Hol 1	4.08
5	Debara	0.50
6	Hol 2	3.74
	Banc	2.57
	WC Serviciu	1.28

Suprafata utila = 53.28 m.p.
Total = 53.28 m.p.

Executant,
Spataru Nicolae

Data,
09.2008

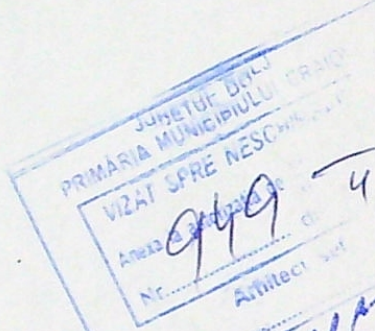

PERETI NESTRUCTURALI CE SE VOR DEMOLA
PERETI NESTRUCTURALI CE SE VOR CONSTRUI

Notar public
L.S.
Tutela
Referent
L.S.



VERIFICATOR/ EXPERT	NUME	SEMNATURA	CERINTA	REFERAT / EXPERTIZA NR. / DATA
S.C. D&I CONSTRUCT S.R.L. Craiova, str. Vasile Conta, nr. 6 RO 17643850 J16/1176/2005 Tel: 0741.194.446 Email: office@dolconconstruct.ro Certificat nr. 1010 S O 9001.2001				Beneficiar: GORUNESCU VALENTIN
Sef proiect	arh. Sburlan Liviu		scara:	Obiect: AMENAJARI INTERIOARE APARTAMENT CU MODIFICARI NESTRUCTURALE mun. Craiova, strada Principatelor Unite, nr.14, bl.14, sc.2, ap.14, jud. Dolj
Proiectat	arh. Sburlan Liviu		1:50	
Desenat	teh. Serban Mihaela		2021	PLAN - RELEVU CU MODIFICARI