

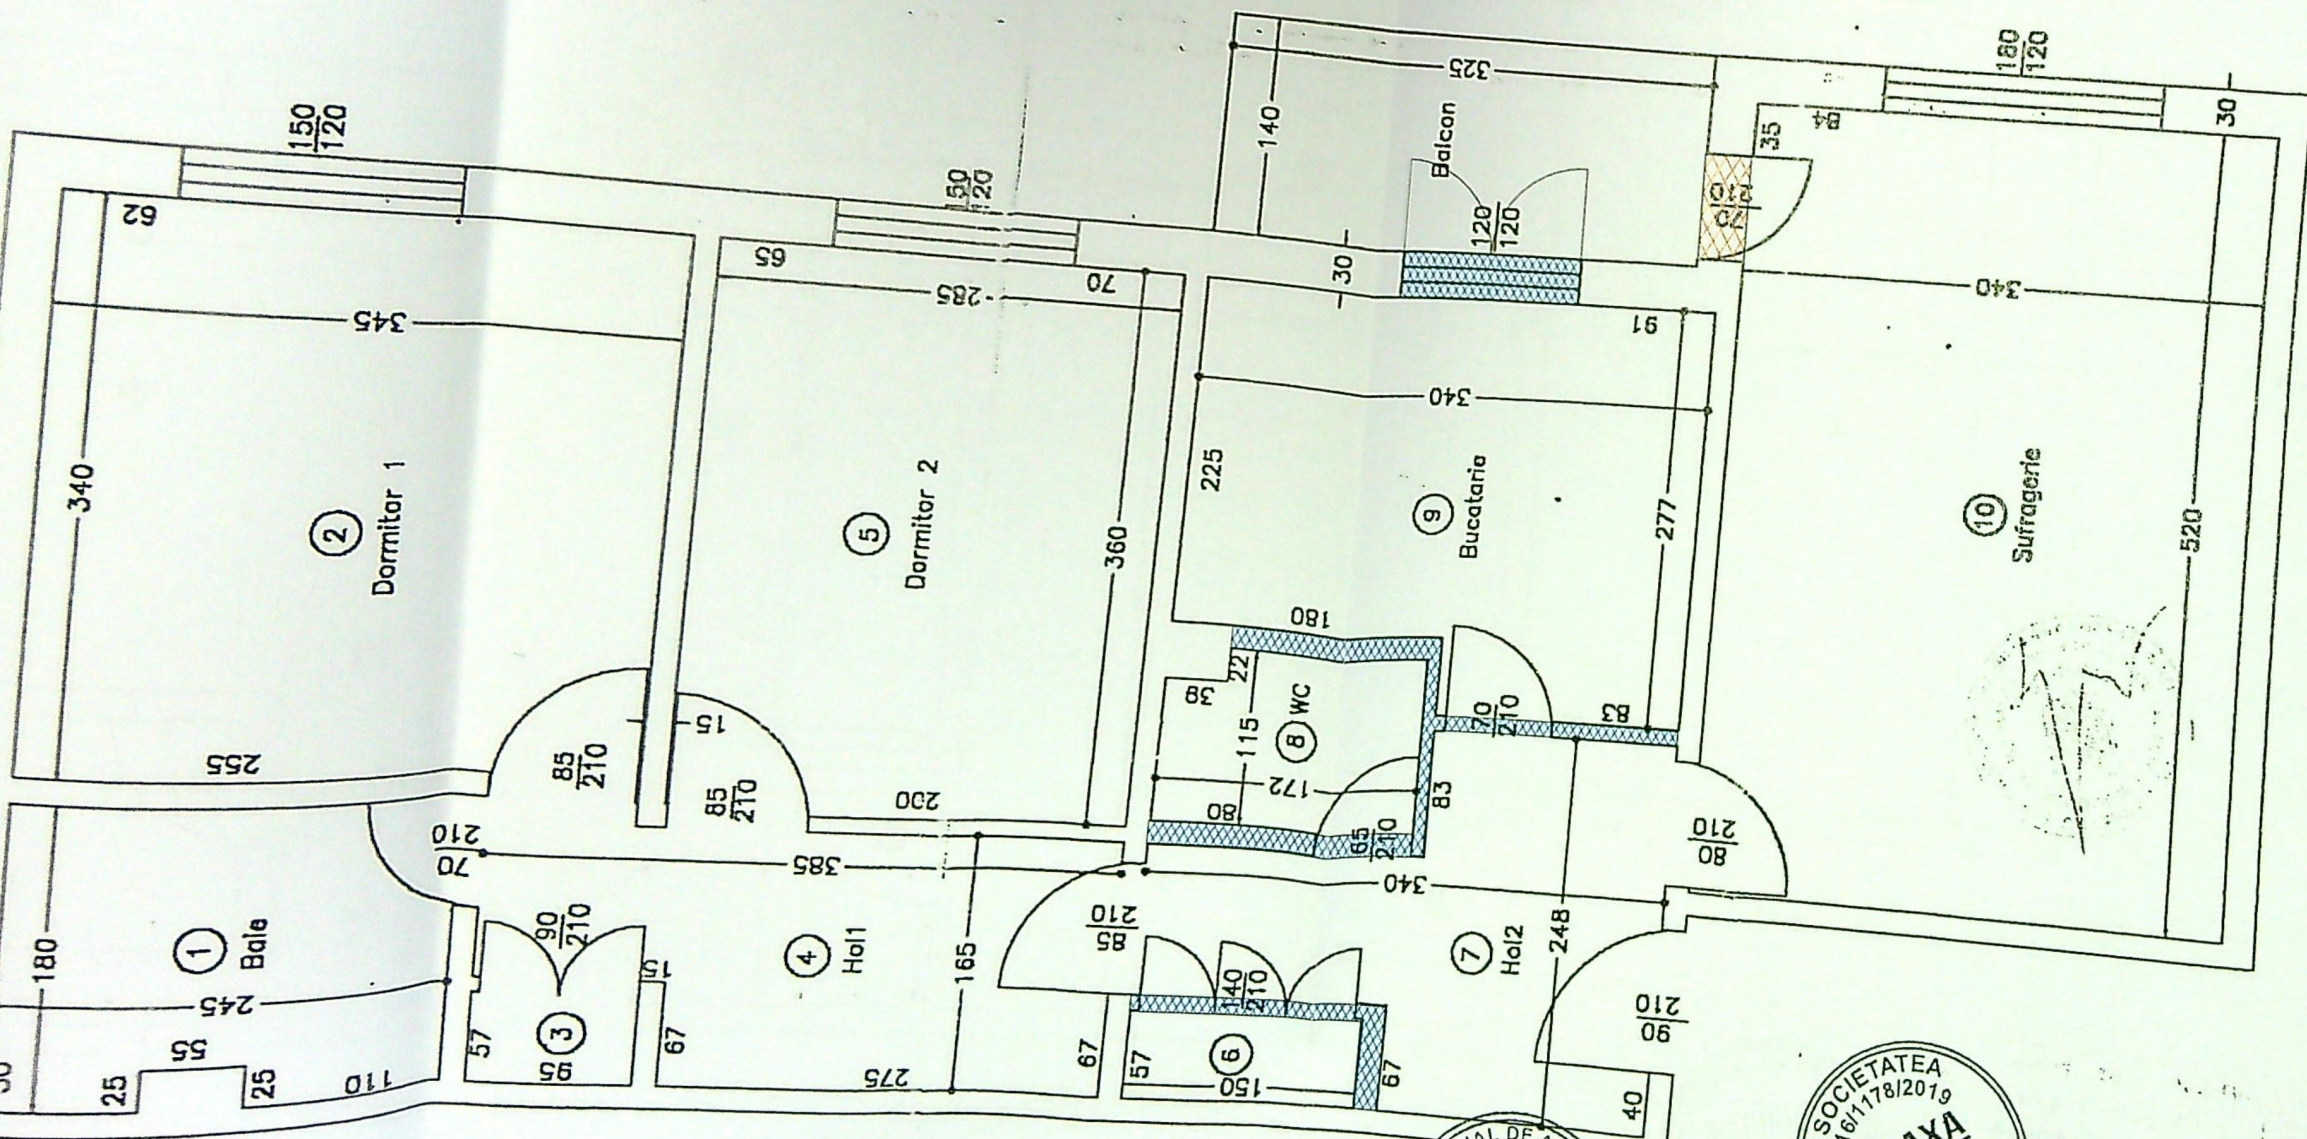


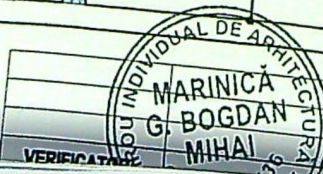

RECAPITULATIE


Nr. incapere	Denumire incapere	Supr. utila mp
1	Bala	4.27
2	Dormitor 1	11.73
3	Debara 1	0.54
4	Hol 1	5.74
5	Dormitor 2	10.19
6	Debara 2	0.86
7	Hol 2	5.83
8	Wc serviciu	1.89
9	Bucatarie	8.48
10	Sufragerie	17.68
Total suprafata utila		67.21
Suprafata balcon		4.55
Total		71.76

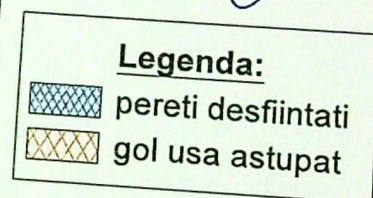

a. Trasca E.D.
 73 05.2024
 Petrom
 Nr 583 / 01.04.2024
 cu legea 50 / 1991 republicata
 in Bucuresti, Str. Coralilor nr. 22,
 Bucuresti sub nr. J40/10637/1998,
 reprezentantii sai autorizati.
 iculelor electrice la nivelul statii proprii de
 din 19 aprilie 2023, art
 1 amplasarea si racordarea la reje
 antru vehicule electrice care nu d
 2024 unui **aviz de amplasare**
 de construire conform p

RELEVU APARTAMENT
Scara 1:50

Nr. cadastral	Suprafata utila mas.	Adresa imobil	
12577/15	68.3 mp	str. General Dr. Ion Cernatescu, nr. 3, bl. 63, sc. 1, ap. 15, jud. Dolj	
Cartea Funciara nr.	210243-C1-U11	UAT	CRAIOVA
Cod unitate individuala (U)		CF individuala	

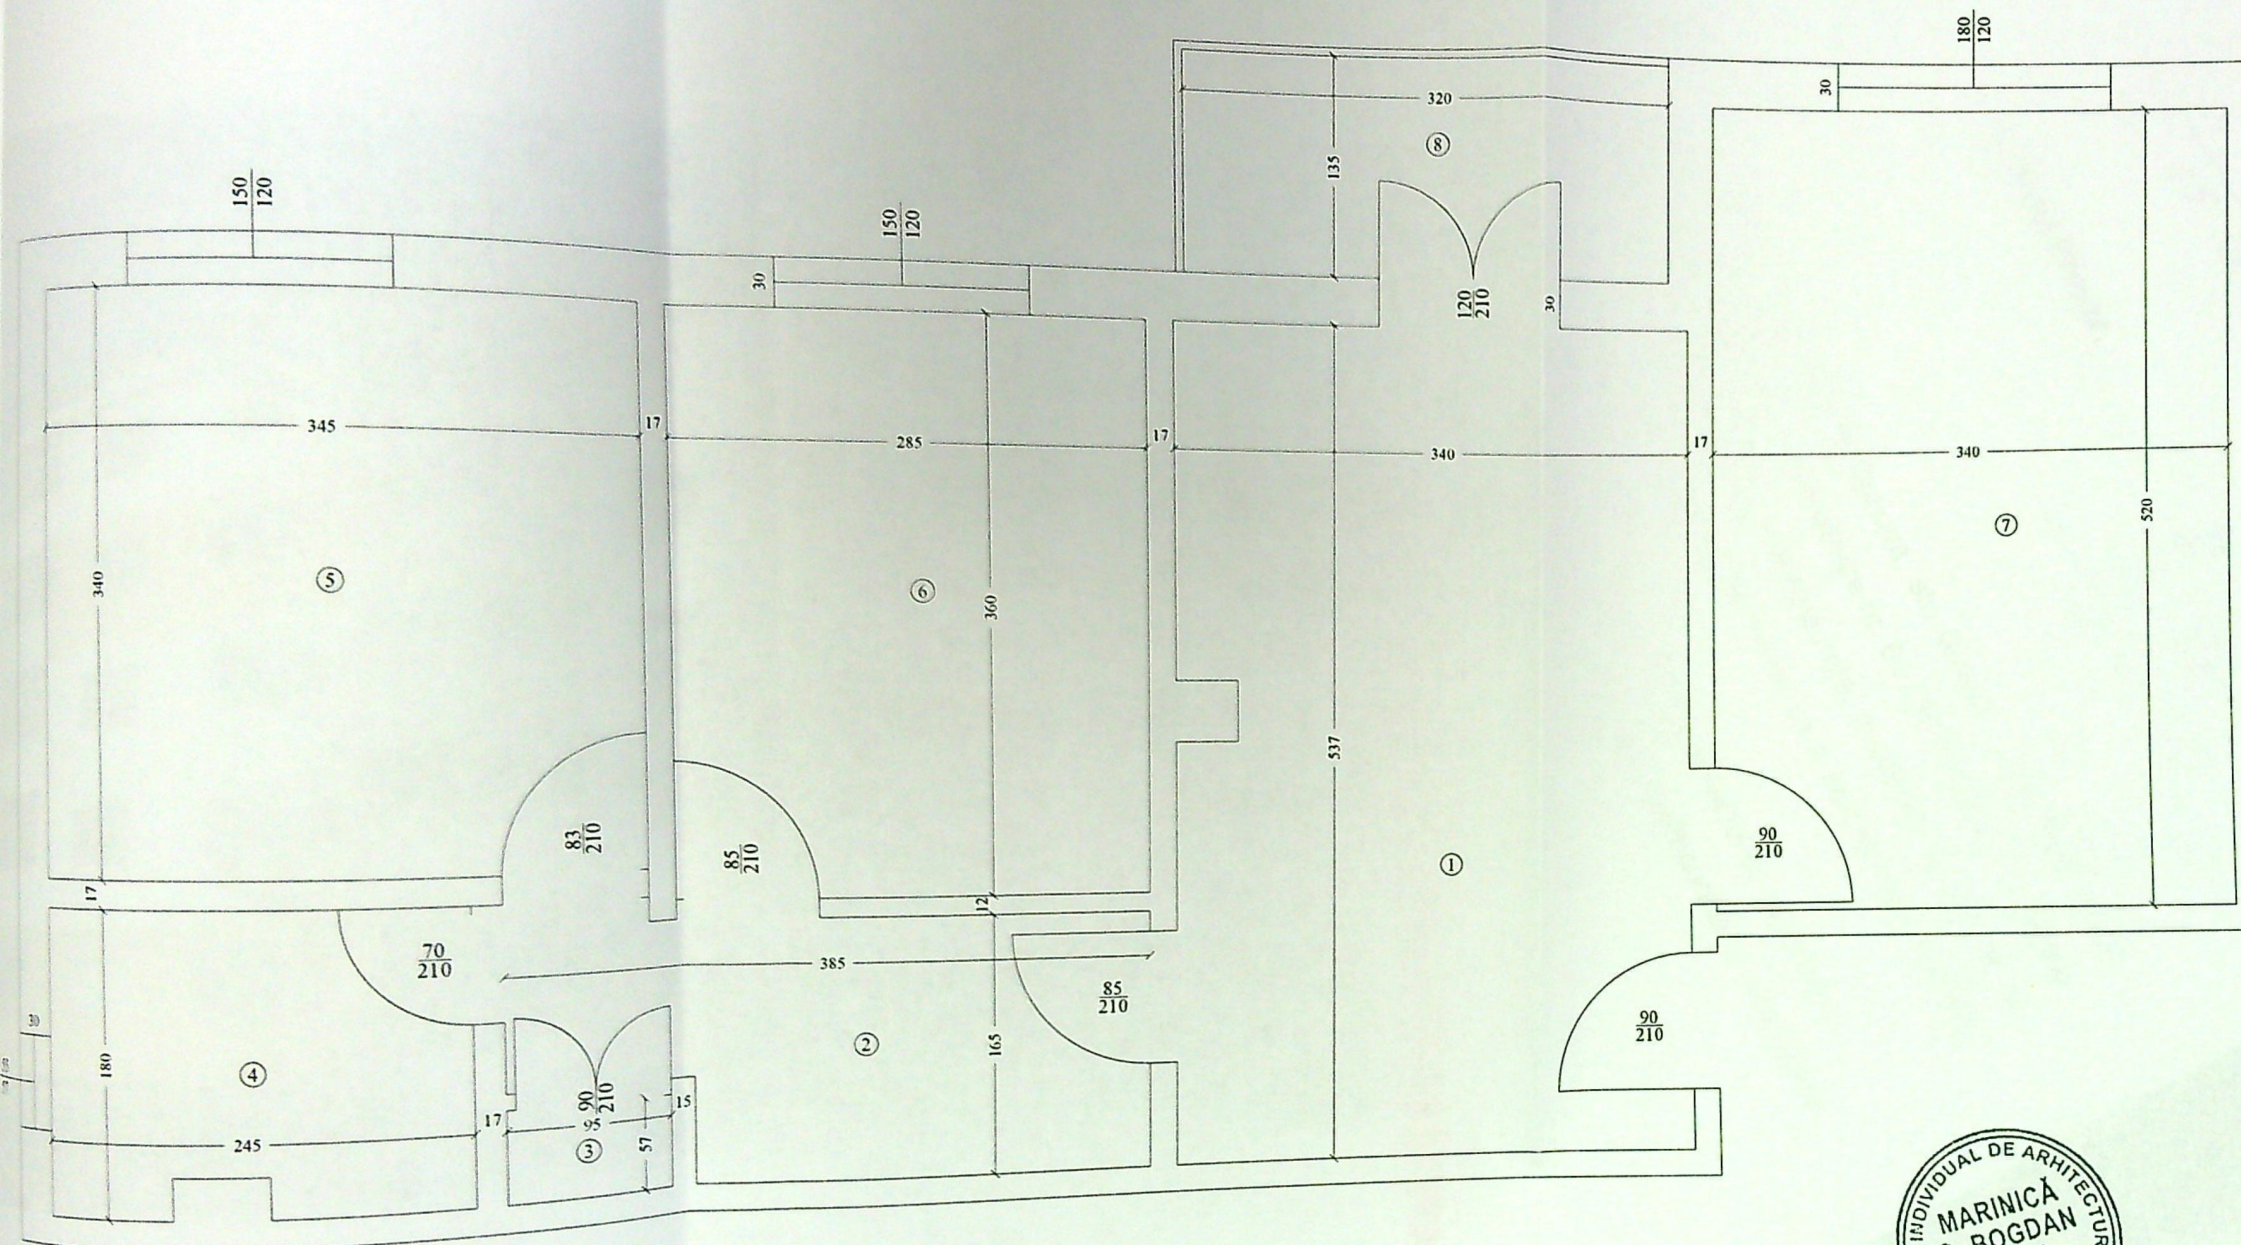

Nr. incapere	Denumire incapere	Suprafata utila [mp]
1	Bucatarie	18.1
2	Hol	5.7
3	Debara	0.5
4	Baie	4.3
5	Dormitor	11.7
6	Dormitor	10.3
7	Sufragerie	17.7
Suprafata Utila = 68.3 mp		
8	Balcon	4.3
Suprafata Totala = 72.6 mp		
Executant,		Data
CADAXA PROIECT S.R.L. P.J.A. SERIA RO-B-J Nr. 1761 CLASA III prin CIOCHIA DANIELA P.F.A. SERIA RO-DJ-F Nr. 2509 CATEGORIA D		05.02.2024
Receptionat,		Data

