


PLAN DE AMPLASAMENT SI DELIMITARE A IMOBILULUI DUPA DEZLIPIRE LOT 20/2/1
 Scara 1:1000

Nr. cadastral 227614
 Cateva Funciara nr. 4230

Suprafata masurata (mp) 4230

Adresa imobilului: Intravilan, Mun. Craiova, Str. Calea Bucuresti, Nr. 328C, Jud. Dolu CRAIOVA

Unitatea Administrativ Teritoriala (UAT): CRAIOVA

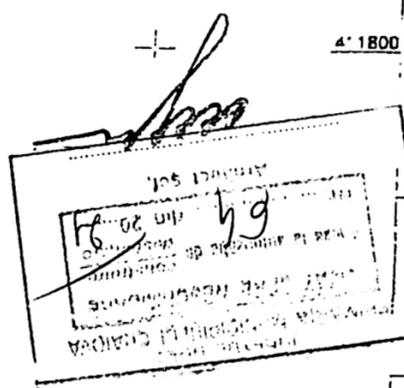


LEGENDA

- Limita proprietate
- Imprejurire teren
- Constructii propuse
- Alei pietonale
- Carosabil
- Spatii verzi 228 mp
- Parcari auto


BILANT TERITORIAL



- Suprafata teren = 4230.00mp
- S. construita existenta = 0.00 mp
- S. desfasurata existenta = 0.00 mp
- S. construita propusa = 1845.18 mp
- S. desfasurata propusa = 1845.18 mp
- POT existent = 0 %
- CUT existent = 0,0
- POT propus = 44 %
- CUT propus = 0,44
- Lungime imprejurire = 322.97 ml

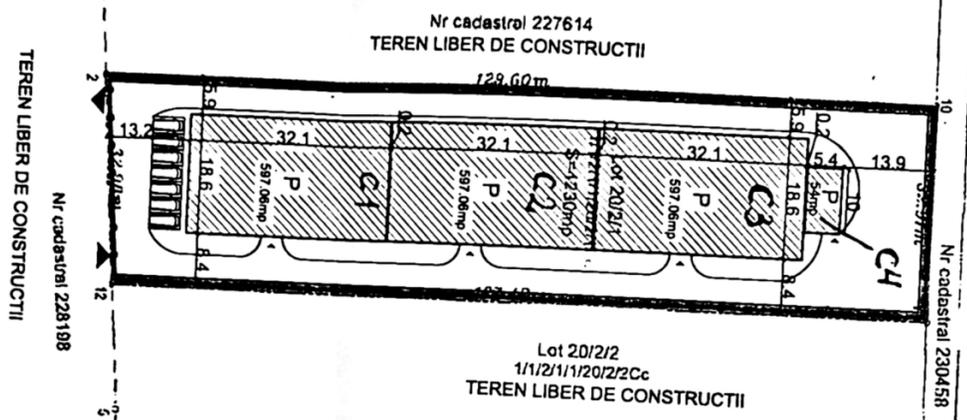

Calea Bucuresti - DN 65 - E 574

A. Date referitoare la teren		B. Date referitoare la constructii	
Nr. cadastral	227614	Nr. cadastral	228198
Categoria de folosinta	4230	Suprafata construita	1845.18
Suprafata teren (mp)	4230	Suprafata desfasurata	1845.18
Suprafata construita (mp)	1845.18	POT existent (%)	0
Suprafata desfasurata (mp)	1845.18	CUT existent (%)	0,0
POT propus (%)	44	POT propus (%)	44
CUT propus (%)	0,44	CUT propus (%)	0,44

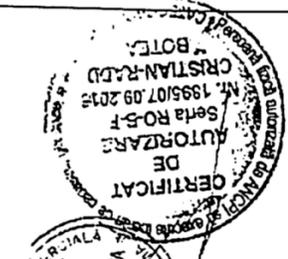

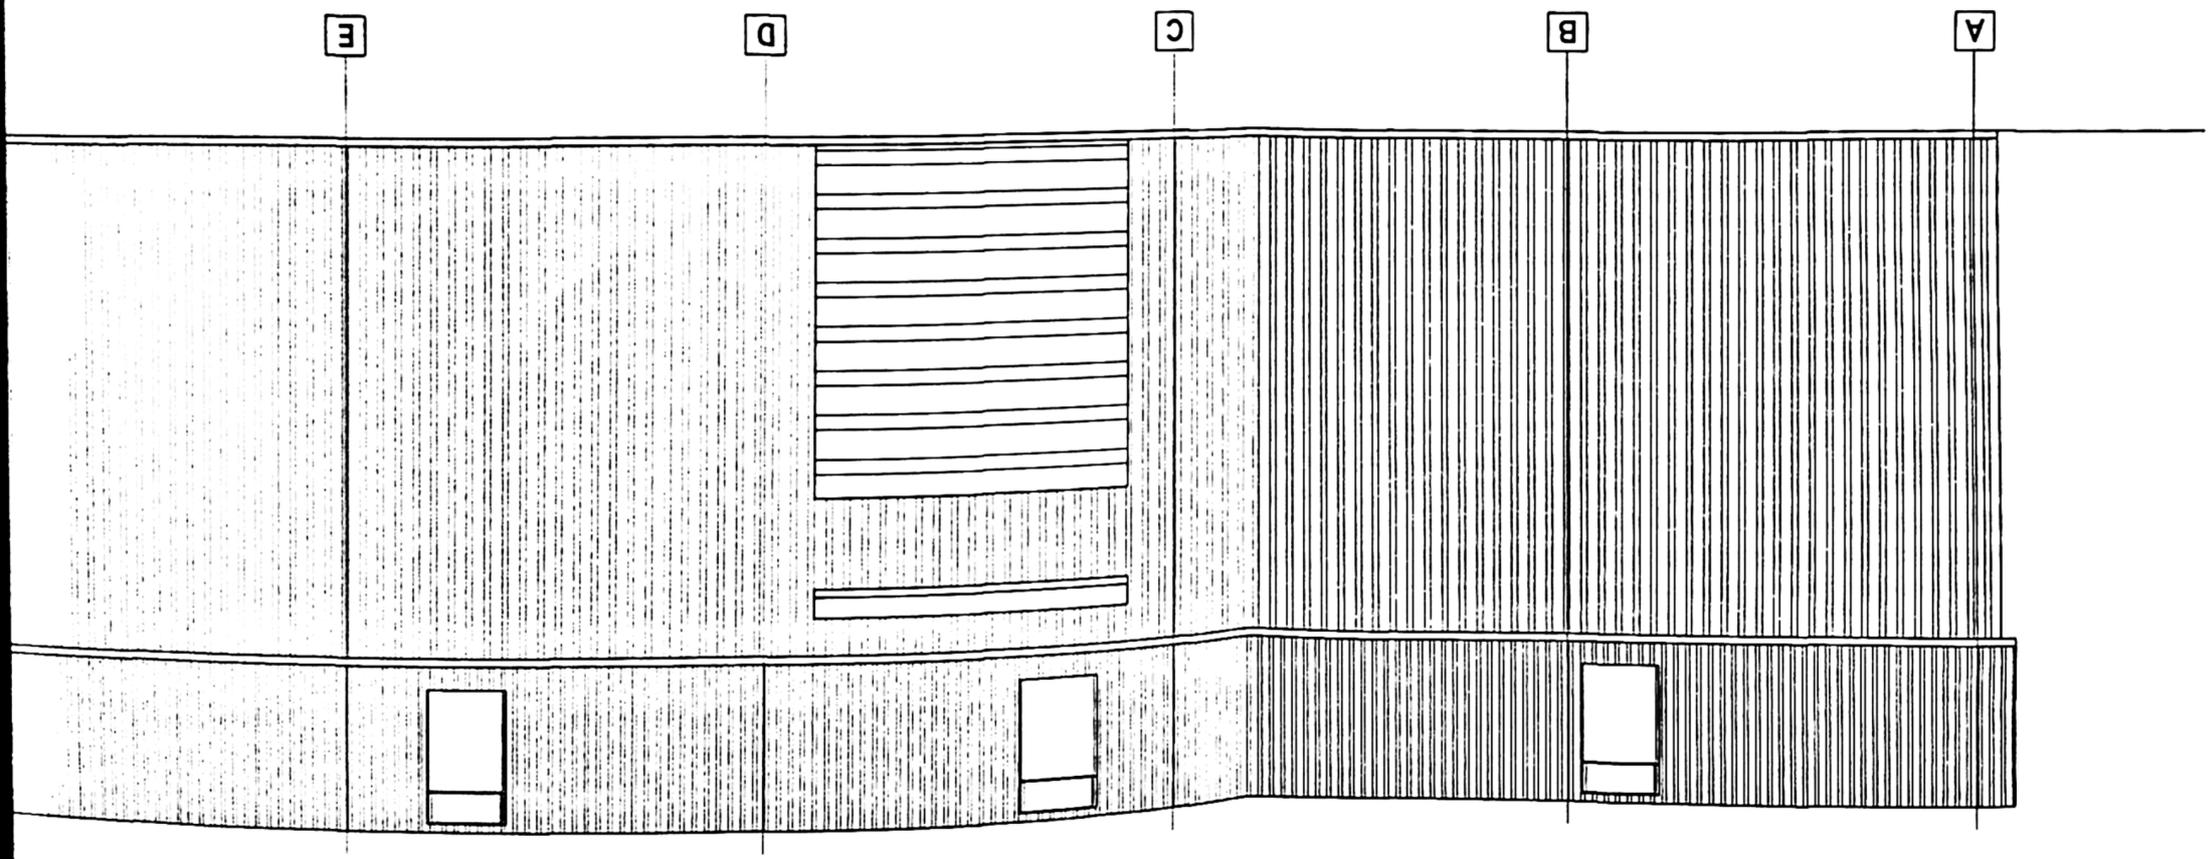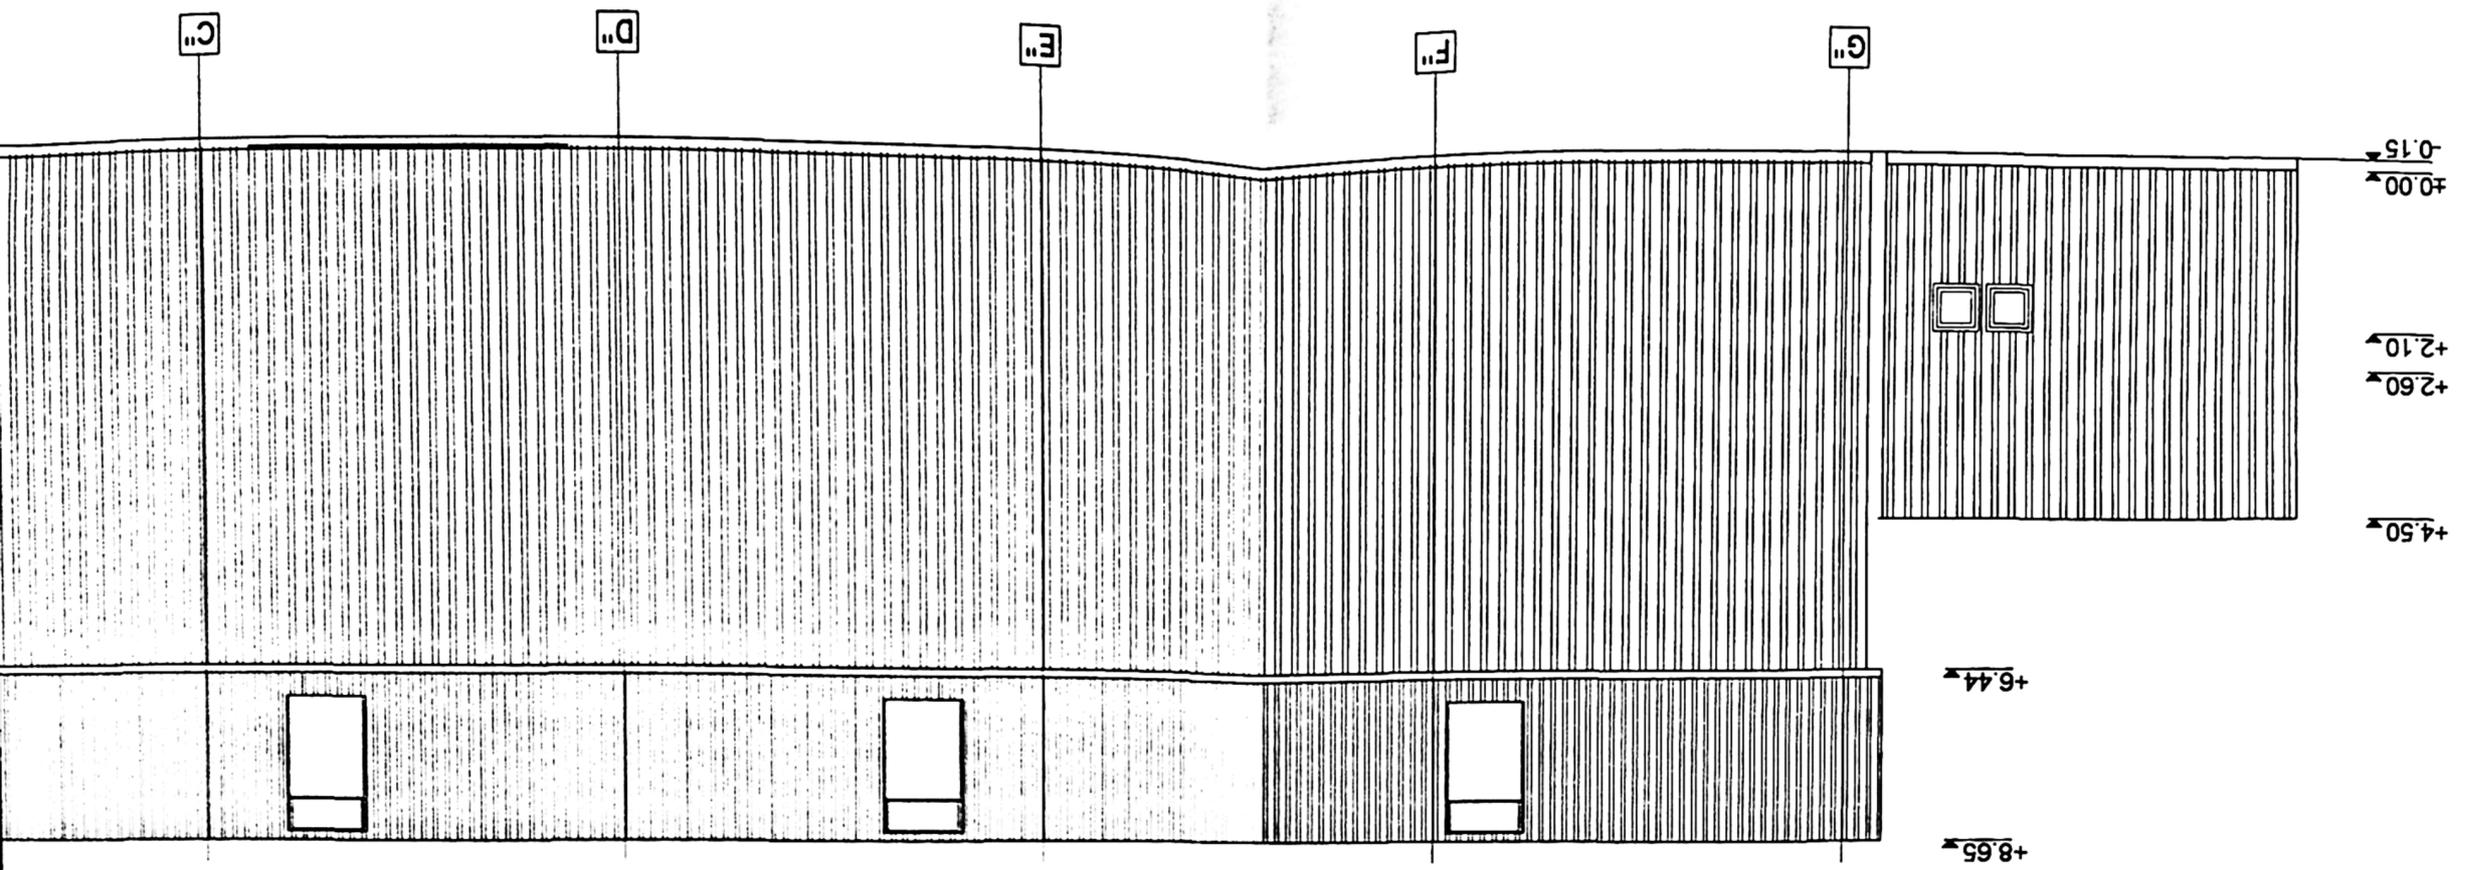

B.

C.

D.


E.

F.

G.

A.

B.

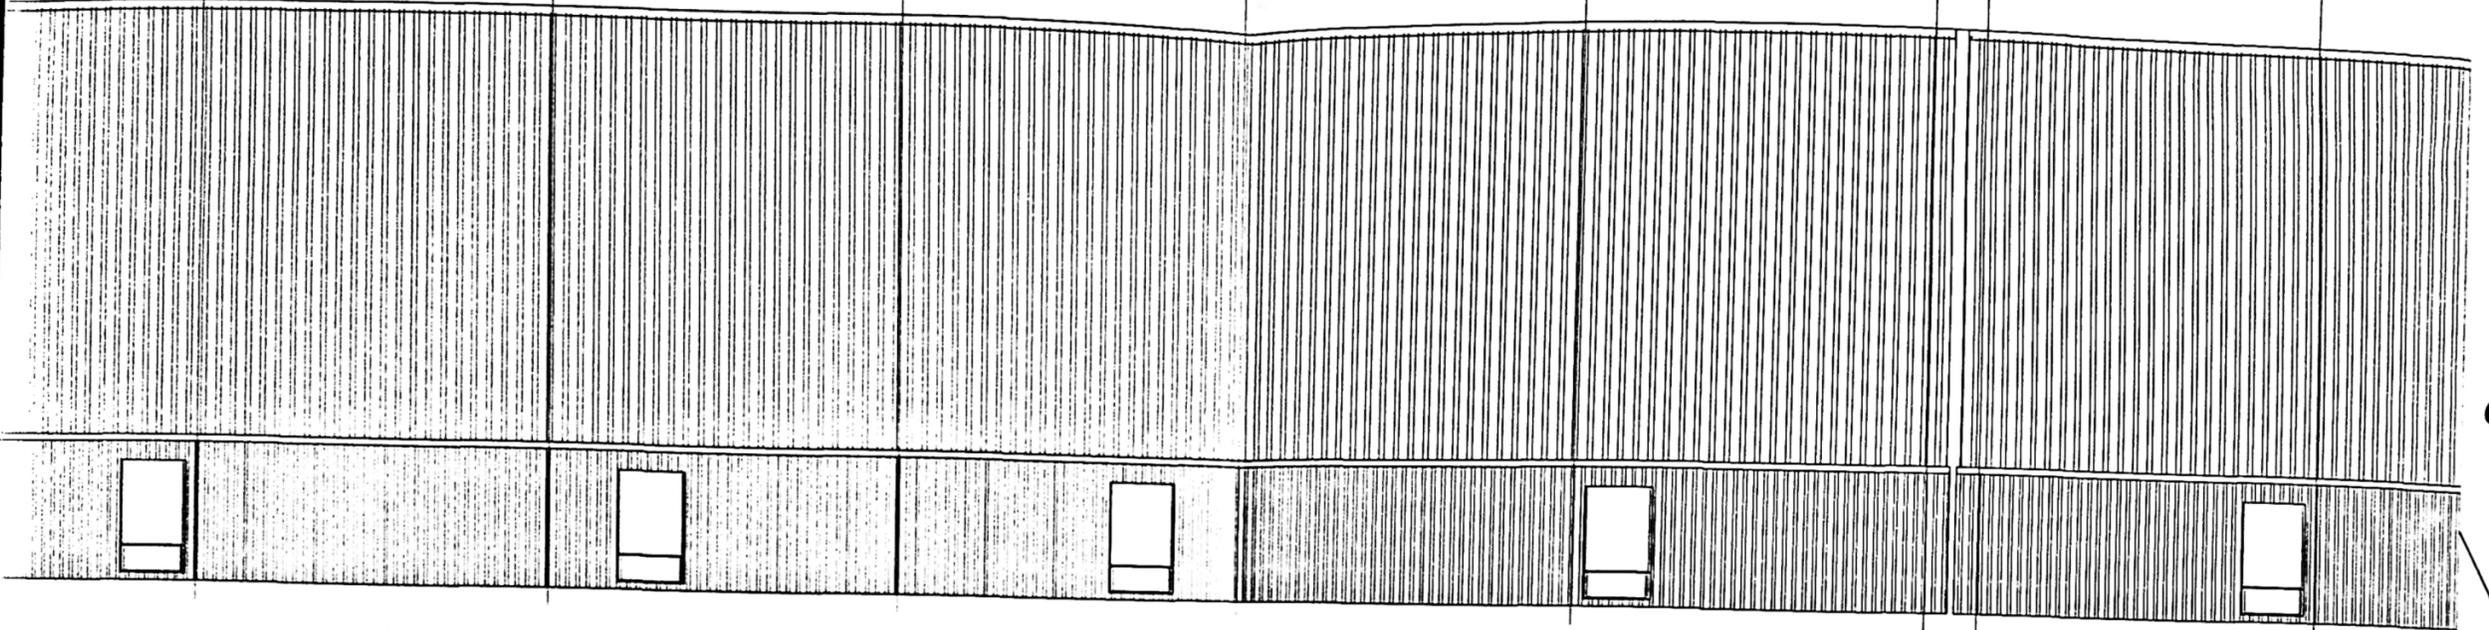

FATADA VEST

F.

E.

D.


C.

B.



A.

G.

F.

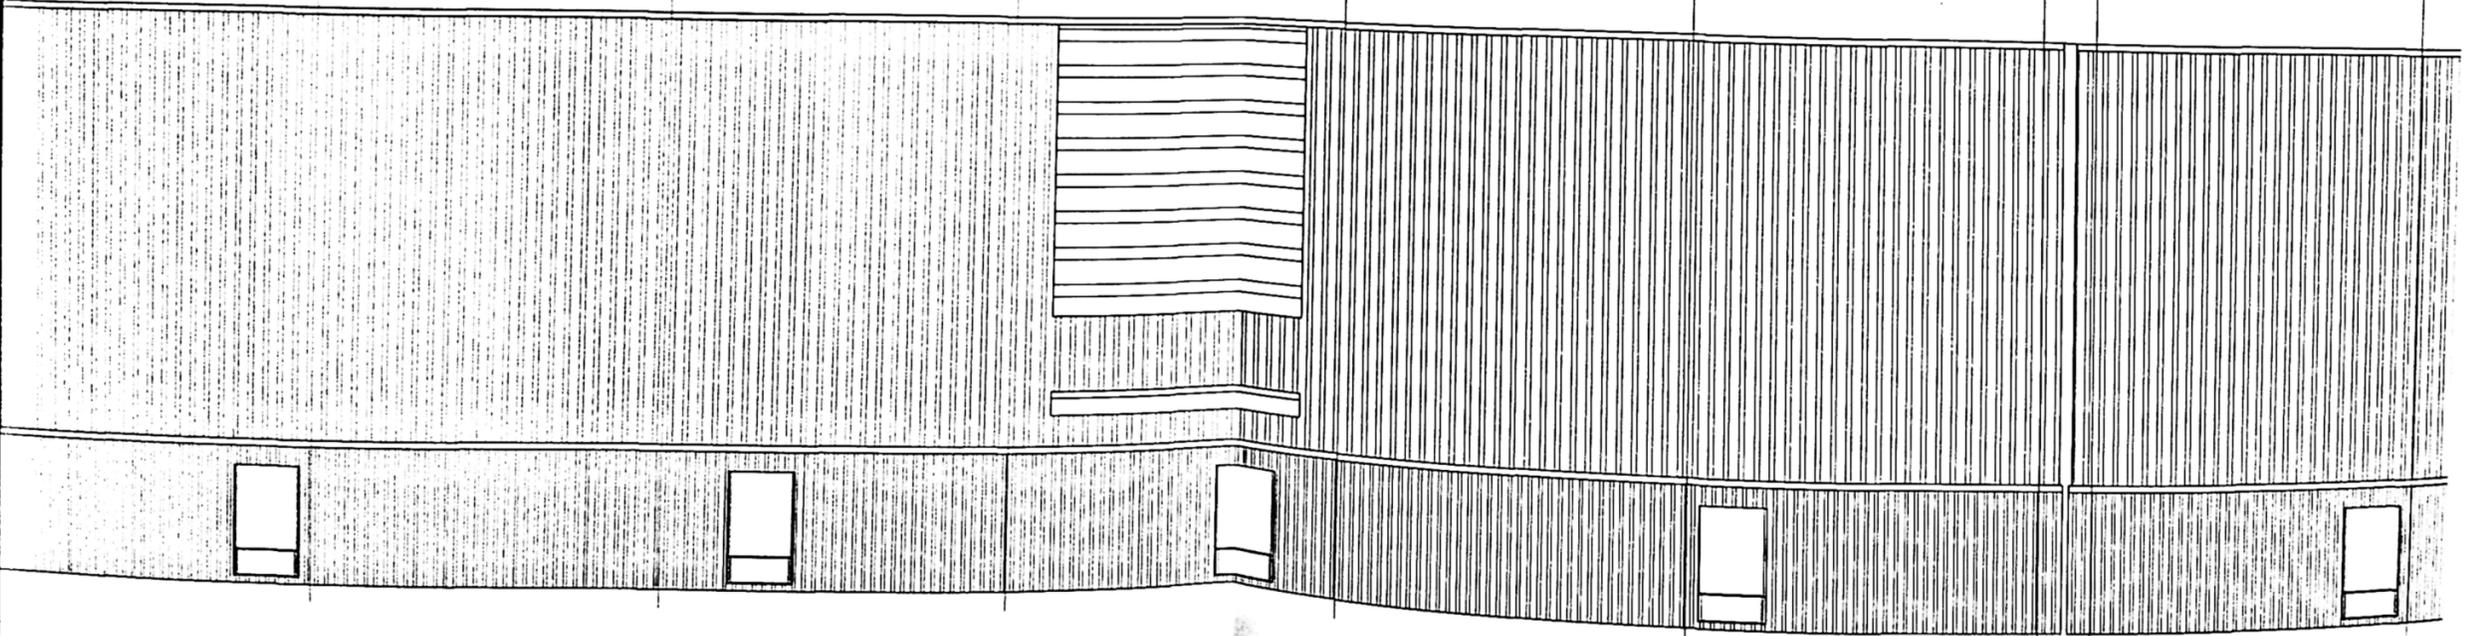

FATADA EST

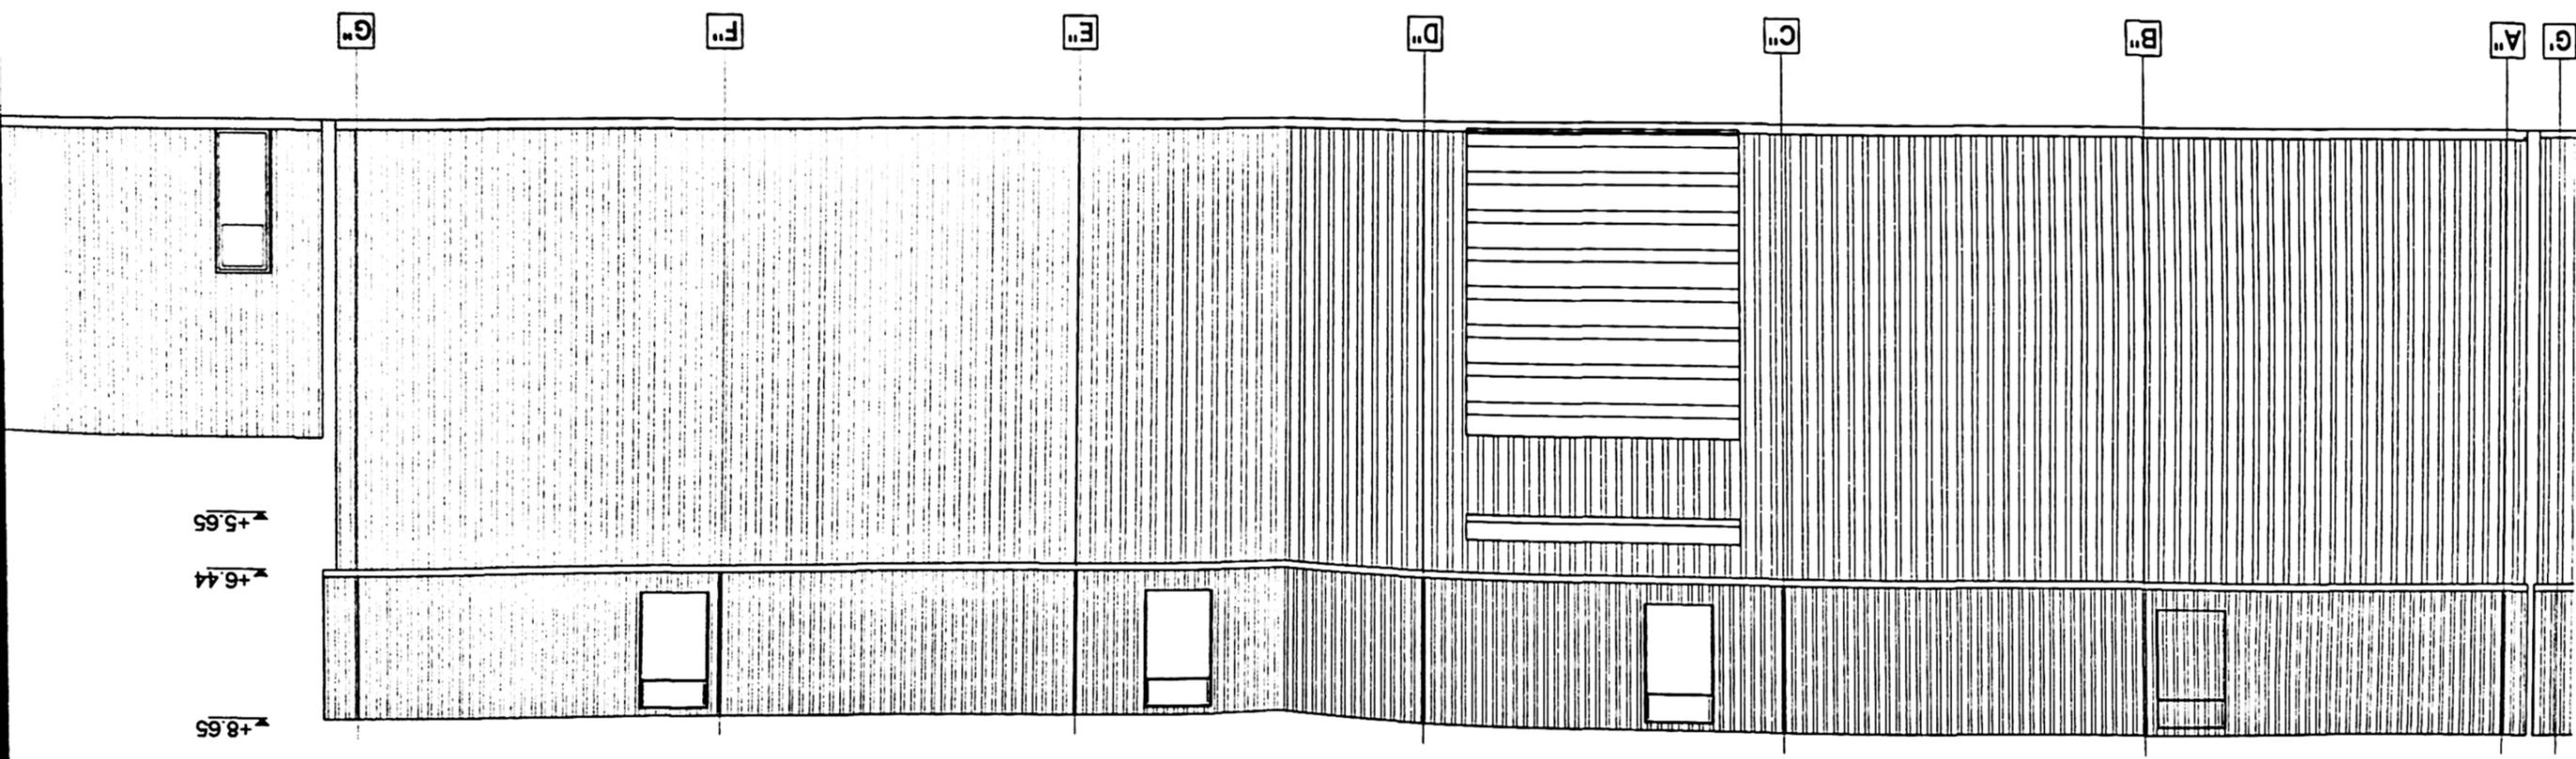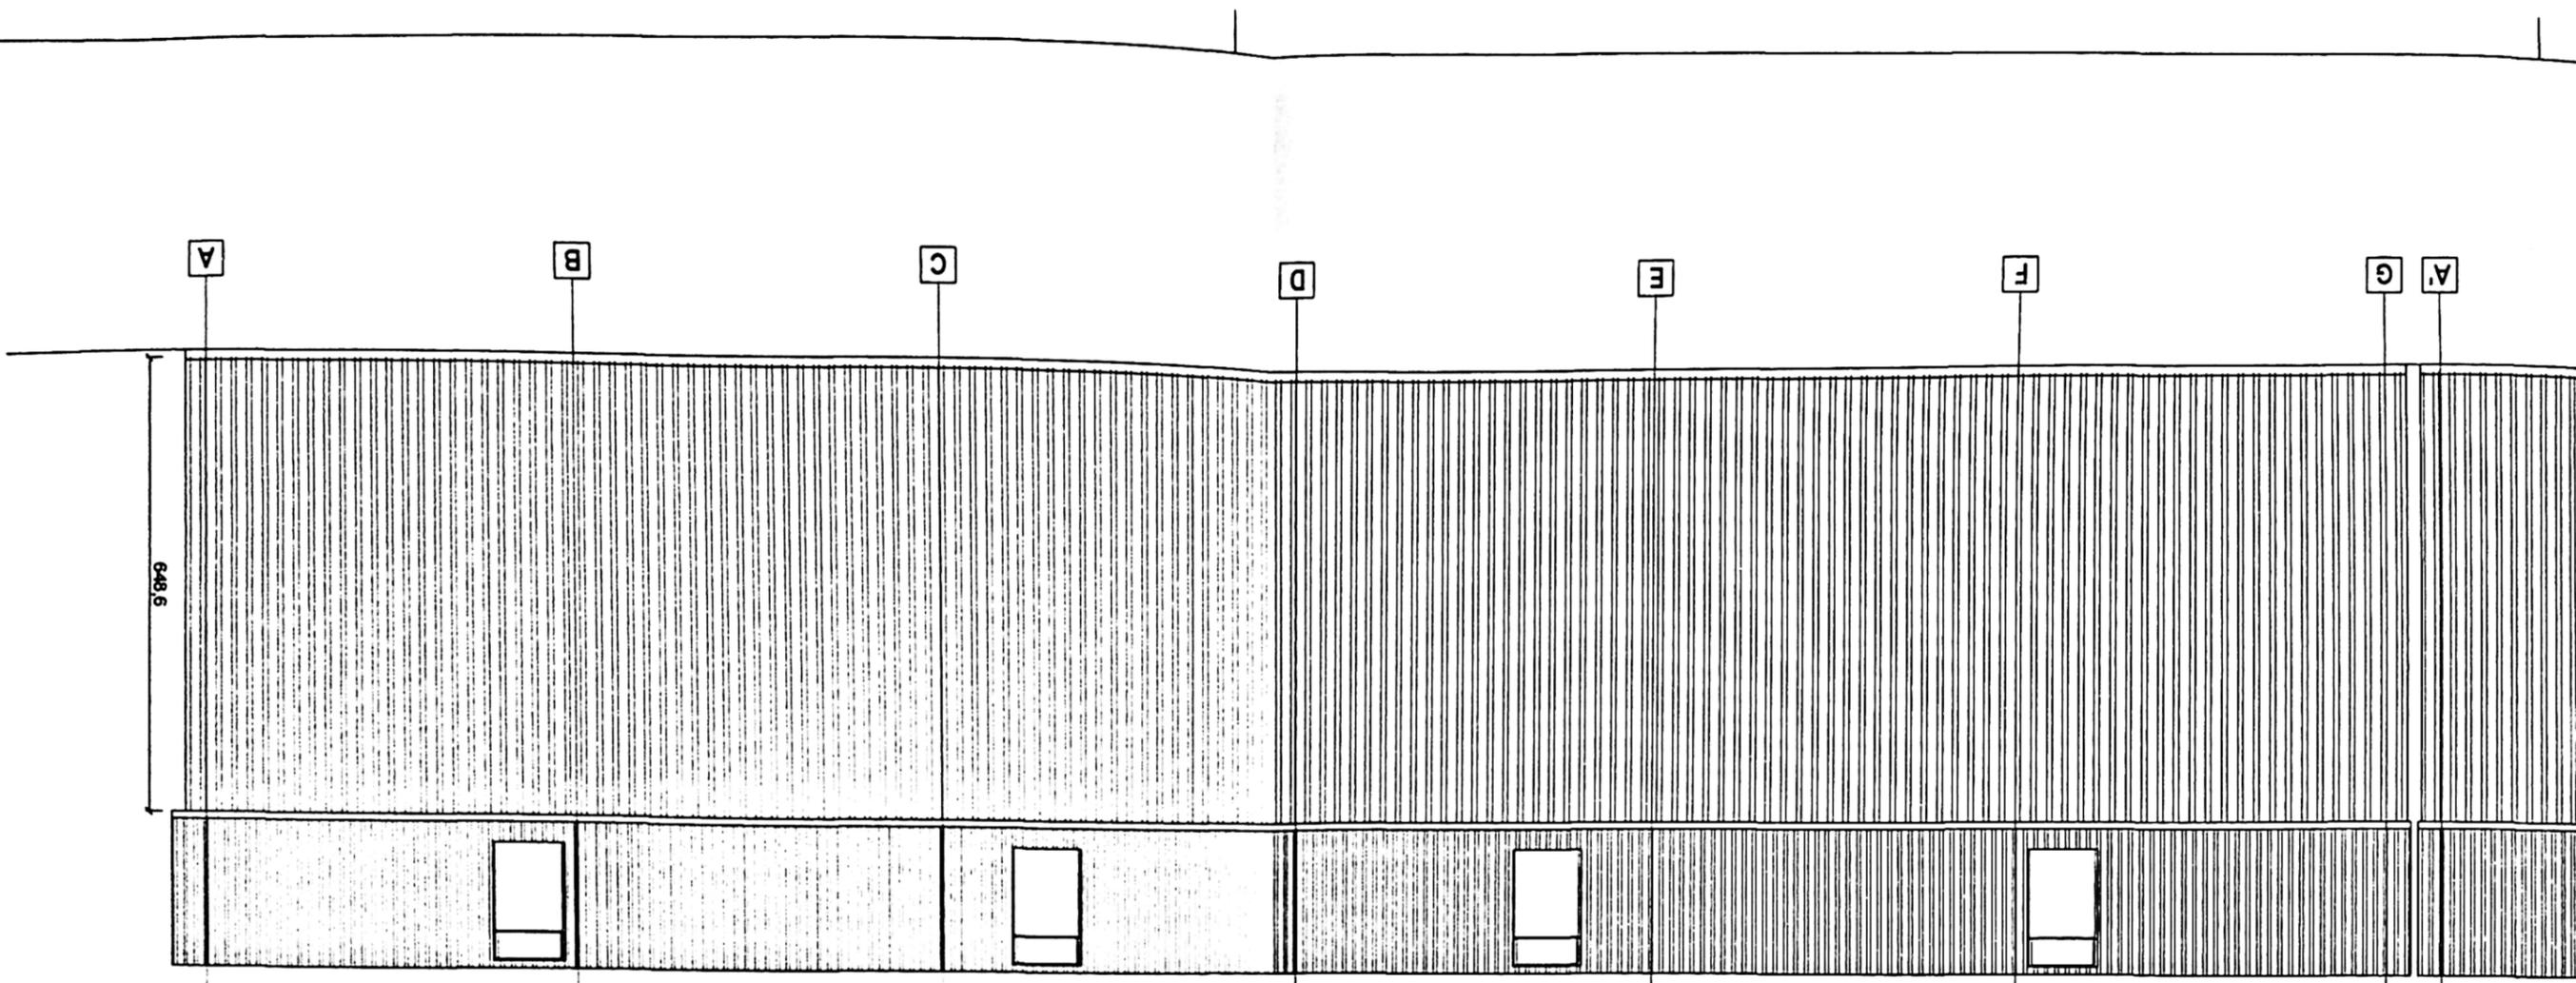

6433
DIN ROMANIA
DE ARHITECTURA



PRIMĂRIA MUNICIPIULUI CRAIOVA
WZAT SPRE VESCHIMBARE
ANEXA LA PROIECT DE CONSTRUCȚIE
Nr. 64
14/04/2005
Arhitect șef
[Signature]

