


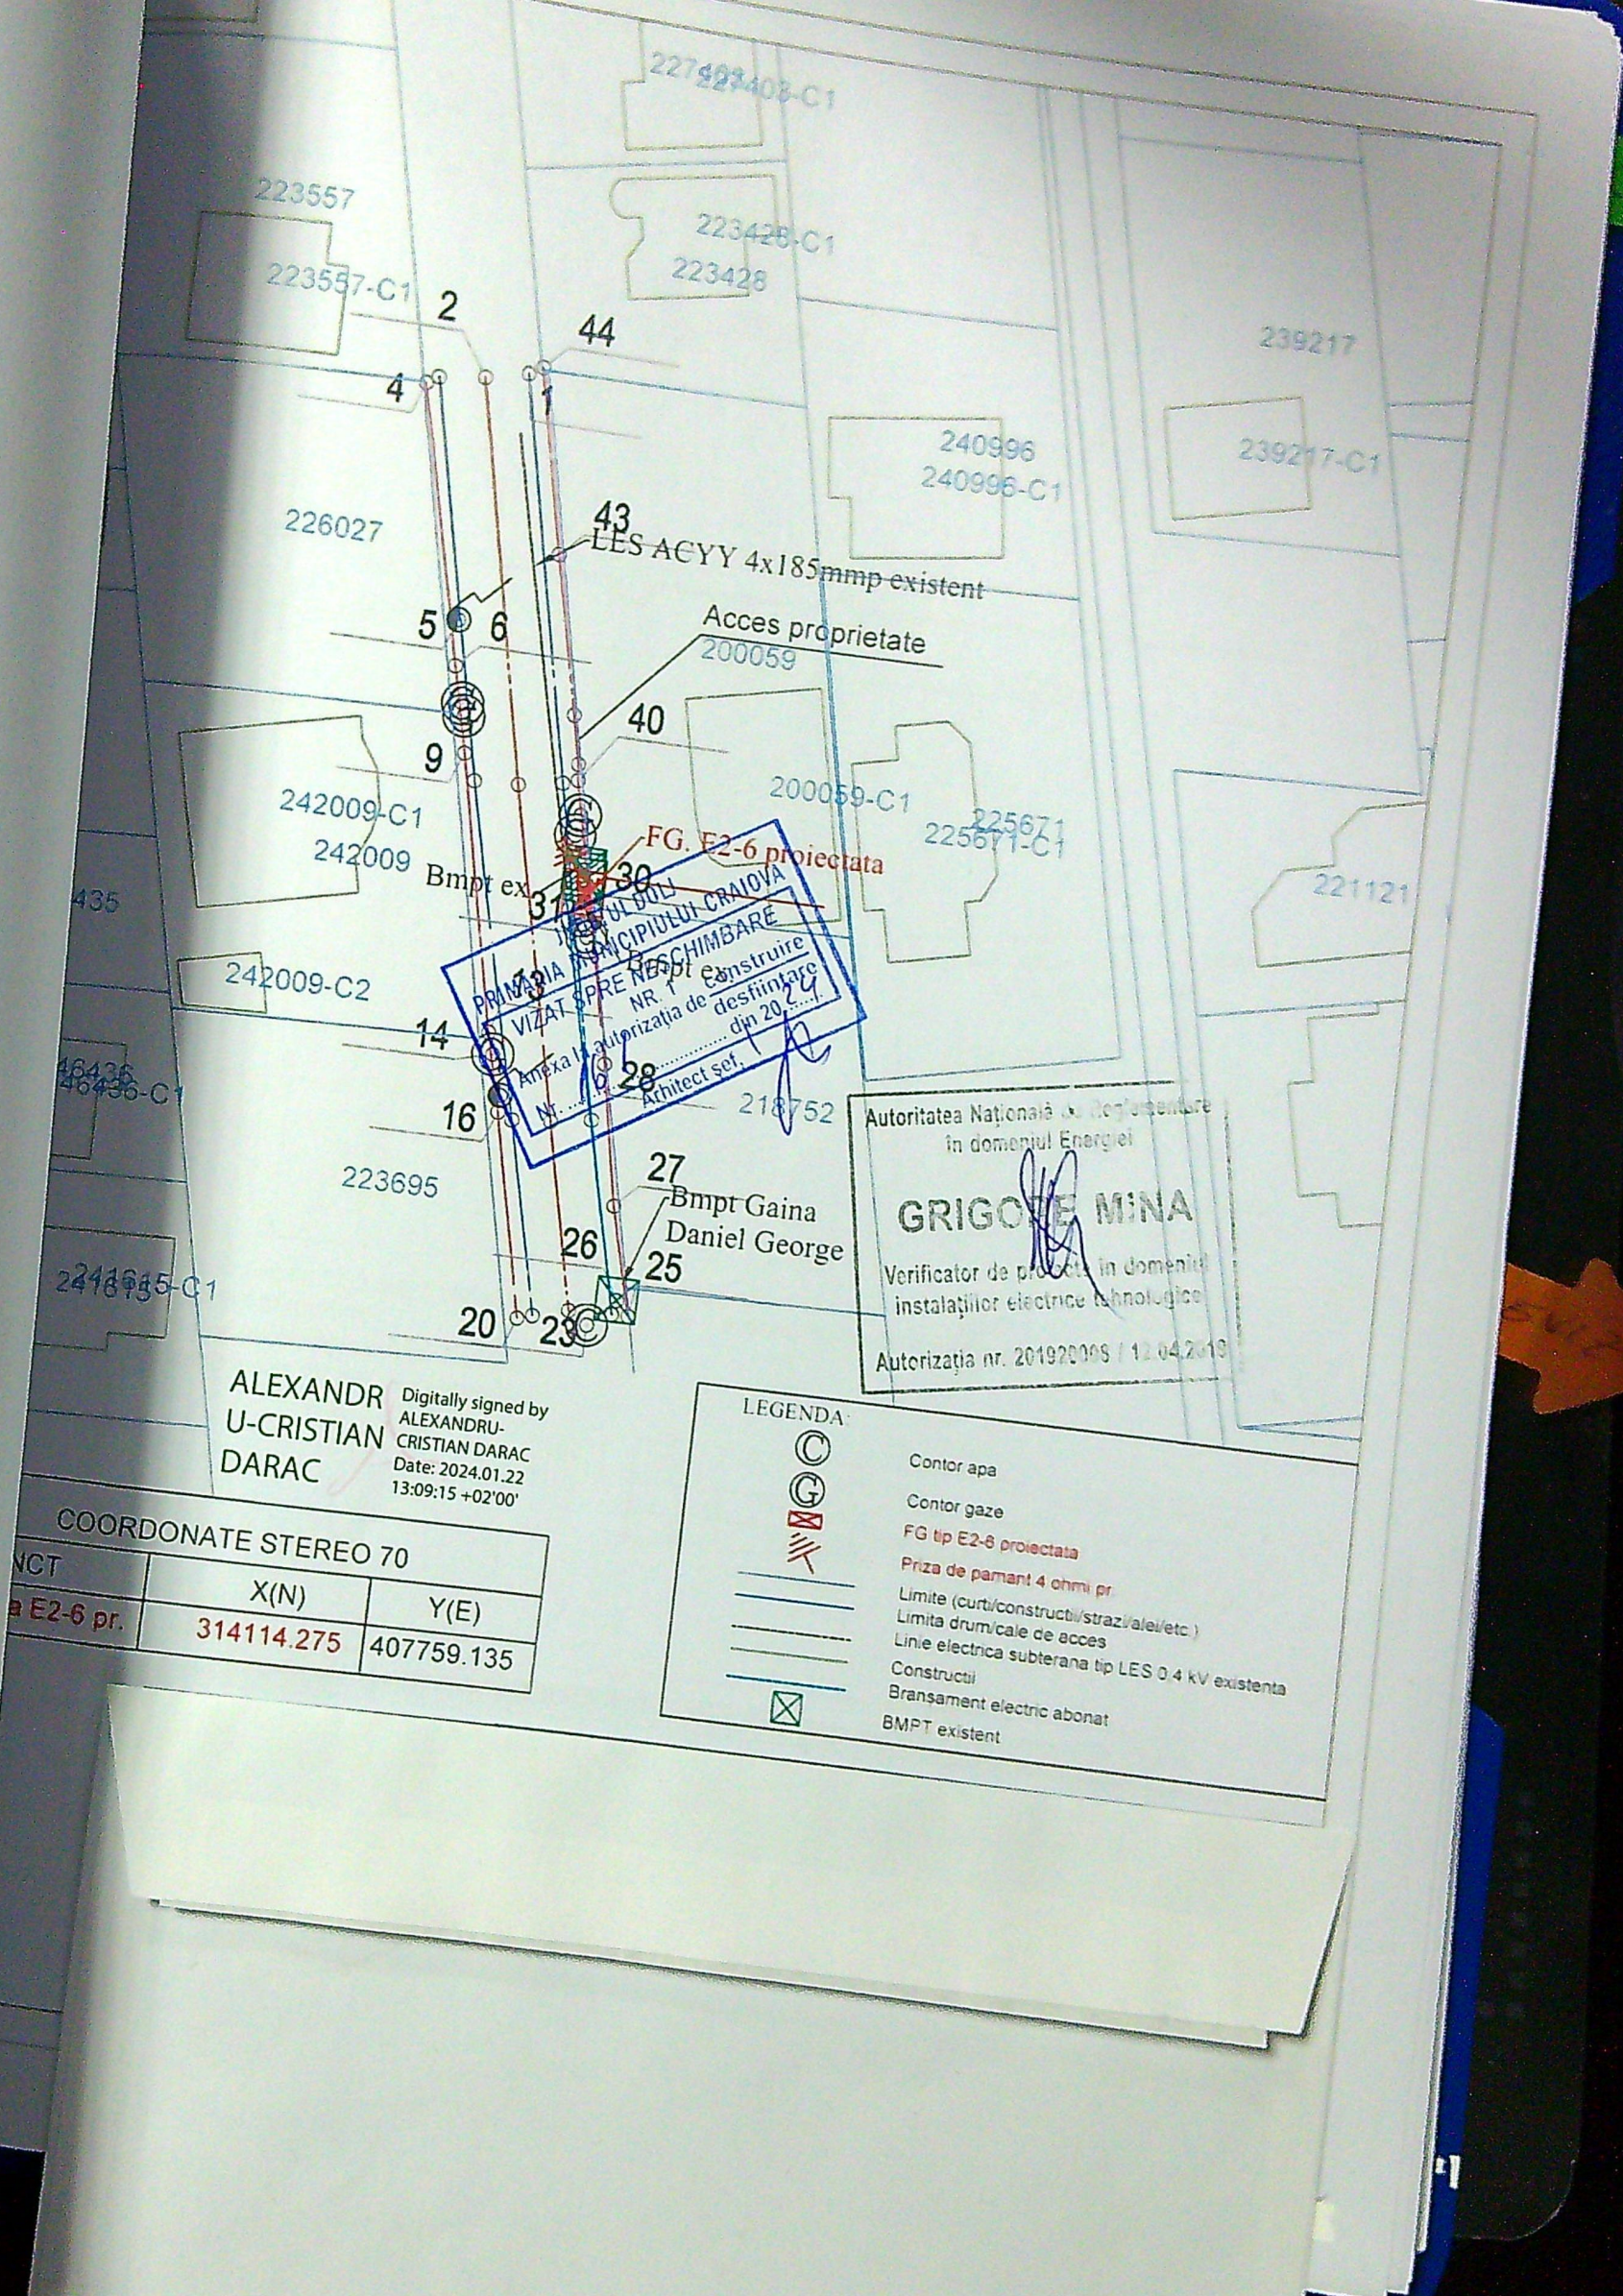

ALEXANDRU-CRISTIAN
DARAC

Digitally signed by
ALEXANDRU-CRISTIAN DARAC
Date: 2024.01.22
13:09:15 +02:00

COORDONATE STEREO 70		
NCT	X(N)	Y(E)
a E2-6 pr.	314114.275	407759.135

LEGENDA

- Contor apa
- Contor gaze
- FG tip E2-6 proiectata
- Priza de pamant 4 ohmi pr
- Limite (curti/constructii/strazi/alei/etc)
- Limita drum/cale de acces
- Linie electrica subterana tip LES 0.4 kV existenta
- Constructii
- Bransament electric abonat
- BMPT existent