


IMPREJMUIRE NORD SI
 VEST PROPUSA DIN
 PANOURI PLASA
 BORDURATA ZN. DE
 2500 X 2000 MM. CU
 STILPI DIN TABLA
 60 X 40 X 3 X 2700 MM
 LA 2,50M. INTERAX
 H. IMPREJMUIRE = 2,0M.

Lot 4/1/3/4
 6/4/3/4 Cc
 S=4361 mp.


ot 4/1/3/3
 1/4/3/3 Cc

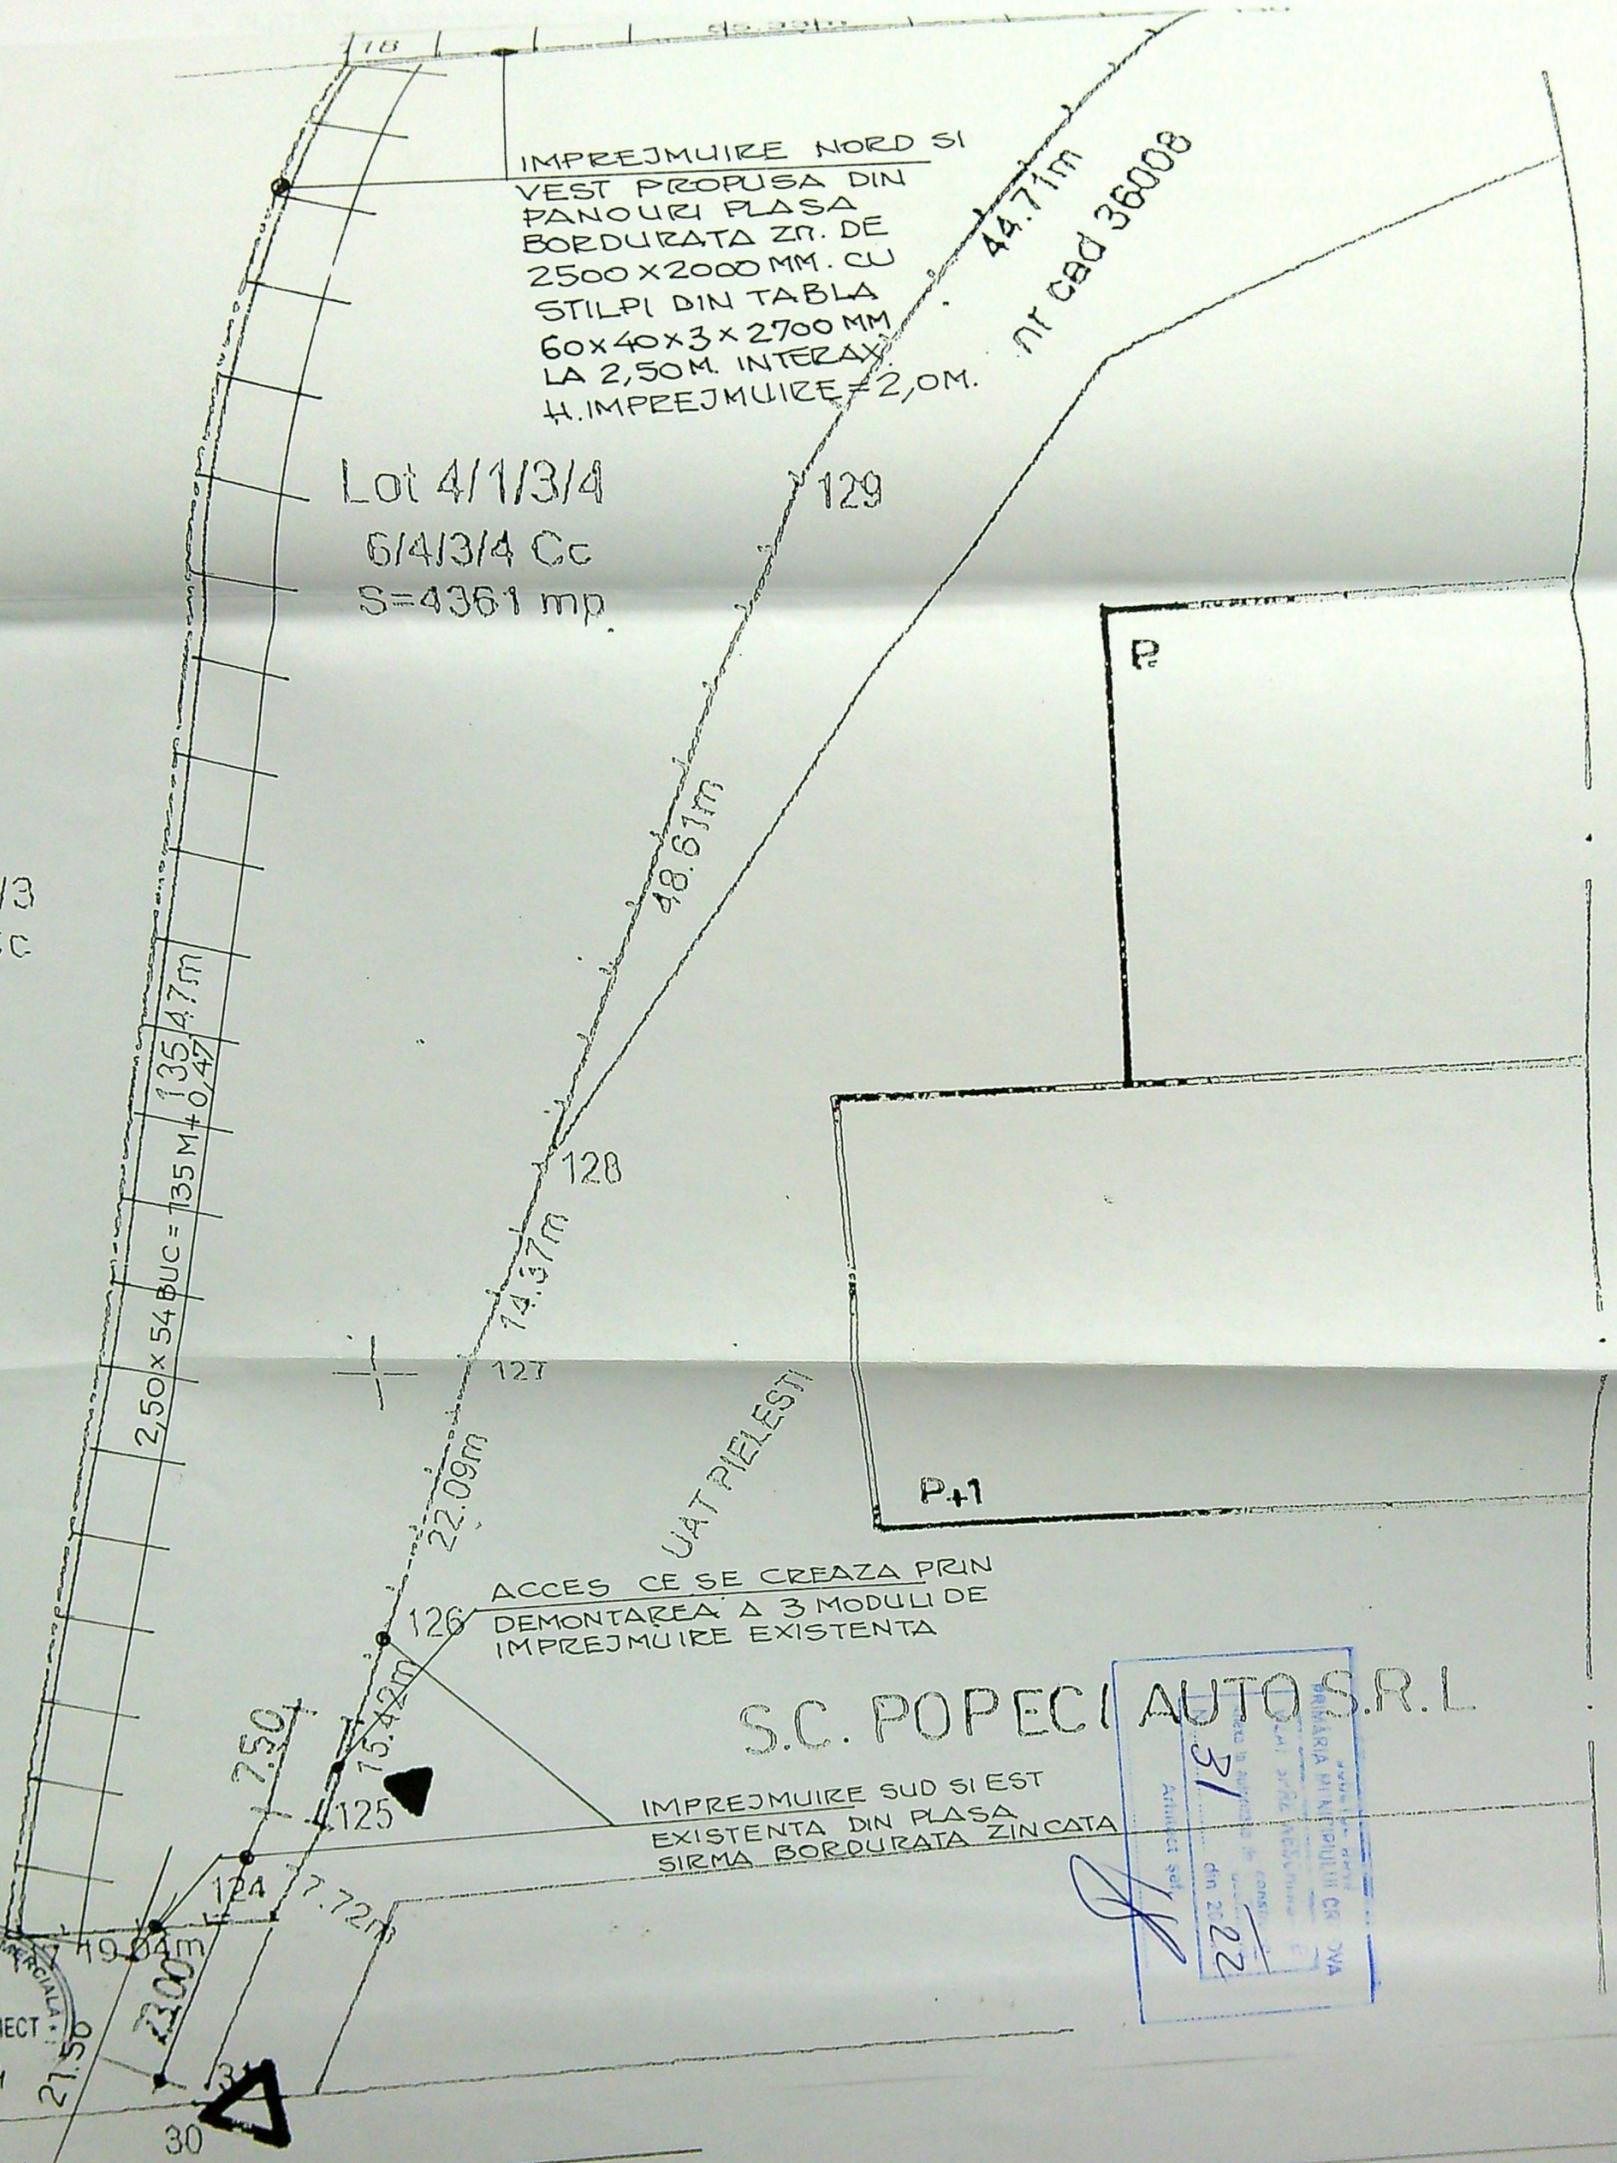

S.C. POPECI AUTO S.R.L.

IMPREJMUIRE SUD SI EST
 EXISTENTA DIN PLASA
 SIRMA BORDURATA ZINCATA

ACCES CE SE CREAZA PRIN
 DEMONTAREA A 3 MODULI DE
 IMPREJMUIRE EXISTENTA

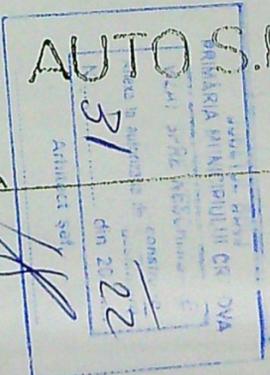

DN 65 - E 574

VERIFICATOR/ EXPERT	NUME	SEMNTURA	CERINTA	REFERAT / EXPERTIZA NR/DATA
	SC SOFTPROIECT SRL J16/1535/1995			Beneficiar S.C. POPECI AUTO SRL prin POPECI CALIN IOAN
			Scara 1:200	Pr. nr. 1566 2020
			Data 20.07 2020	Faza DTAC PTH
				Titlu planşa PLAN POZITIONARE IMPREJMUIRE
				Pr. nr. A 4

604