



FATADA LATERALA VEST

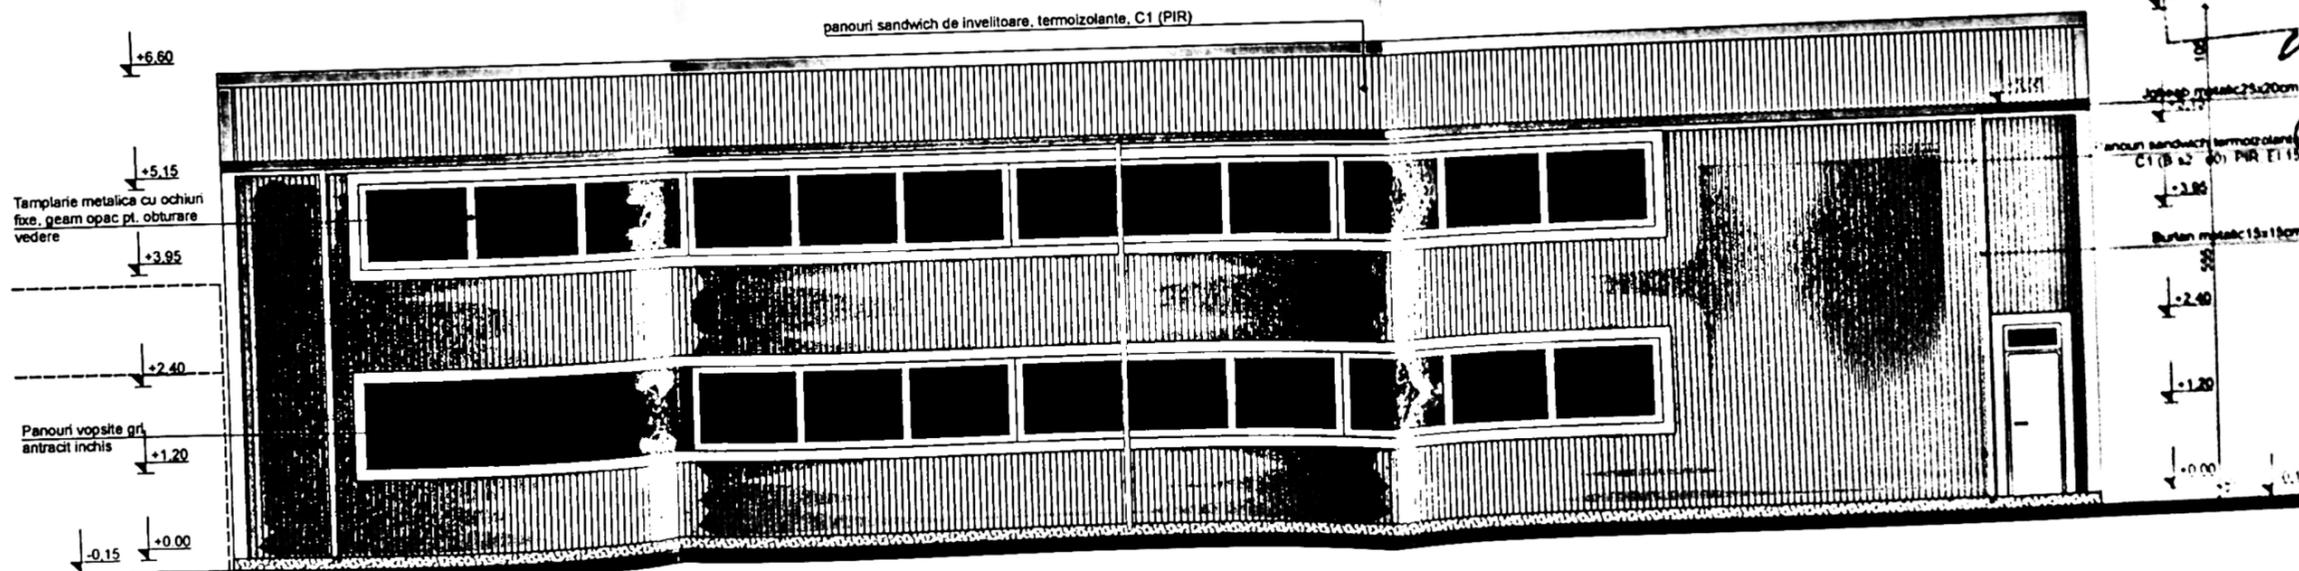


FATADA LATERALA EST

| VERIFICATOR<br>EXPERT | NUME | SEMNATURA | CERINTA | REFERAT EXPERTIZA NR / DATA |
|-----------------------|------|-----------|---------|-----------------------------|
| VERIFICATOR<br>EXPERT |      |           |         |                             |
| VERIFICATOR<br>EXPERT |      |           |         |                             |
| dec                   |      |           |         |                             |
| SPECIFICA             |      |           |         |                             |
| SEF PROIE             |      |           |         |                             |
| PROIECTA              |      |           |         |                             |
| DESENAT               |      |           |         |                             |



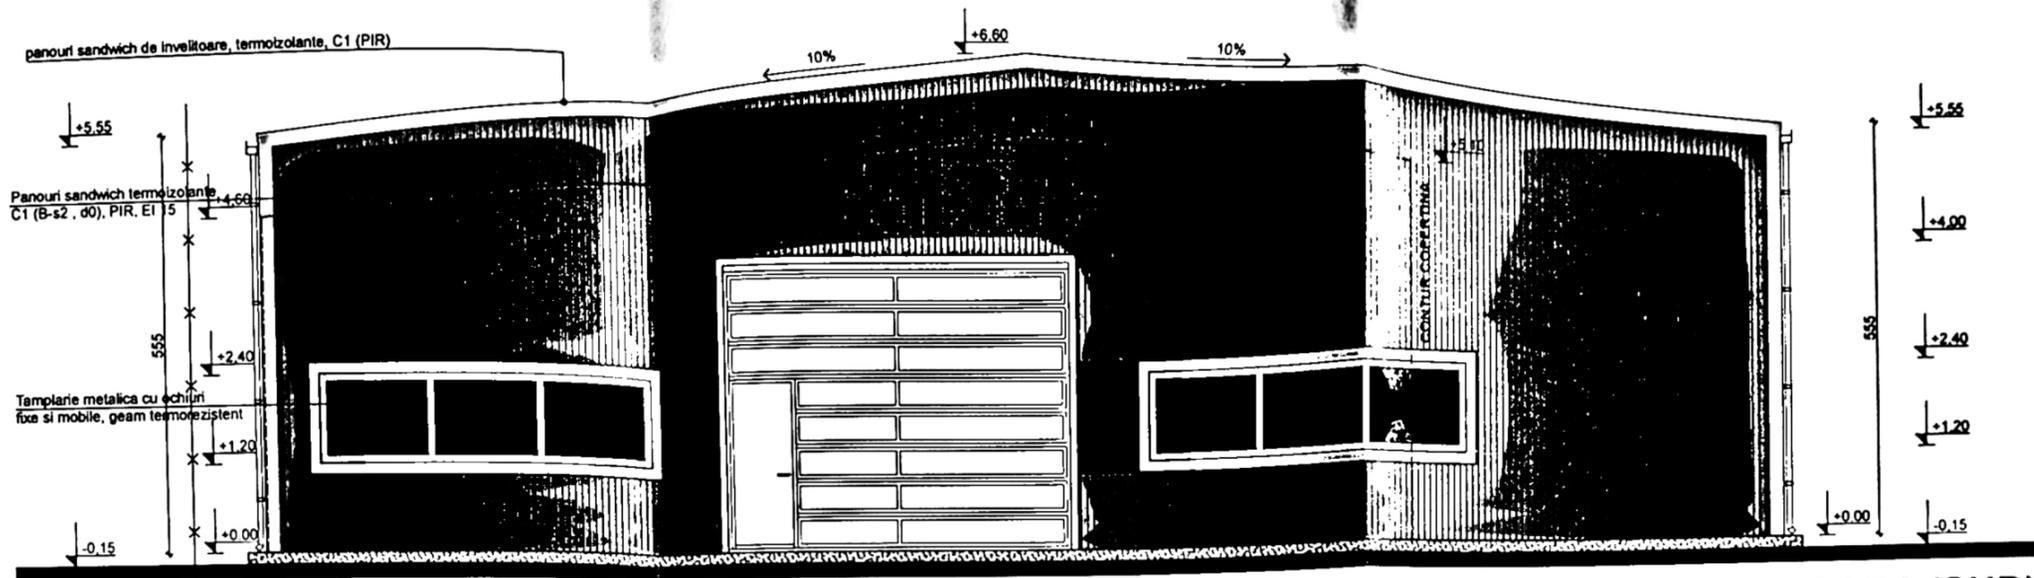

FATADA POSTERIOARA (SUD)

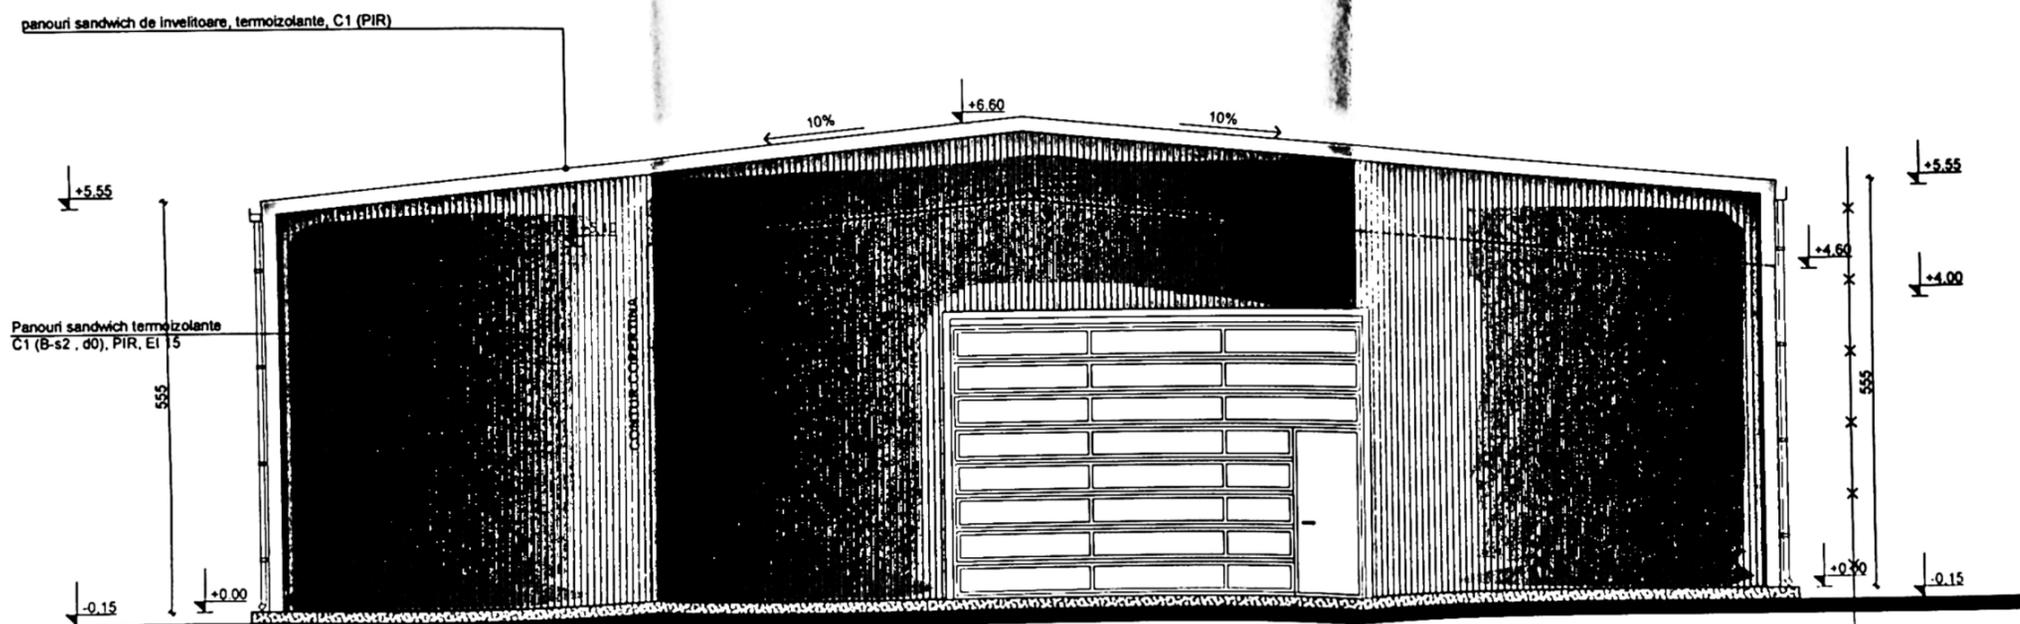

FATADA PRINCIPALA (NORD)

649  
*[Signature]*




OBINIA  
 DATA  
 PLAN  
 P.11

|  |           |         |                             |
|--|-----------|---------|-----------------------------|
| VERIFICATOR<br>EXPERT<br>VERIFICATOR<br>EXPERT | SIGNATURA | CERINTA | REFERAT EXPERTIZA NR / DATA |
| <b>dec</b>                                     |           |         |                             |
| SPECIFICATIE                                   |           |         |                             |
| SEF PROIECT                                    |           |         |                             |
| PROIECTAT                                      |           |         |                             |
| DESENAT  |           |         |                             |




panouri sandwich de invelitoare, termoizolante, C1 (PIR)

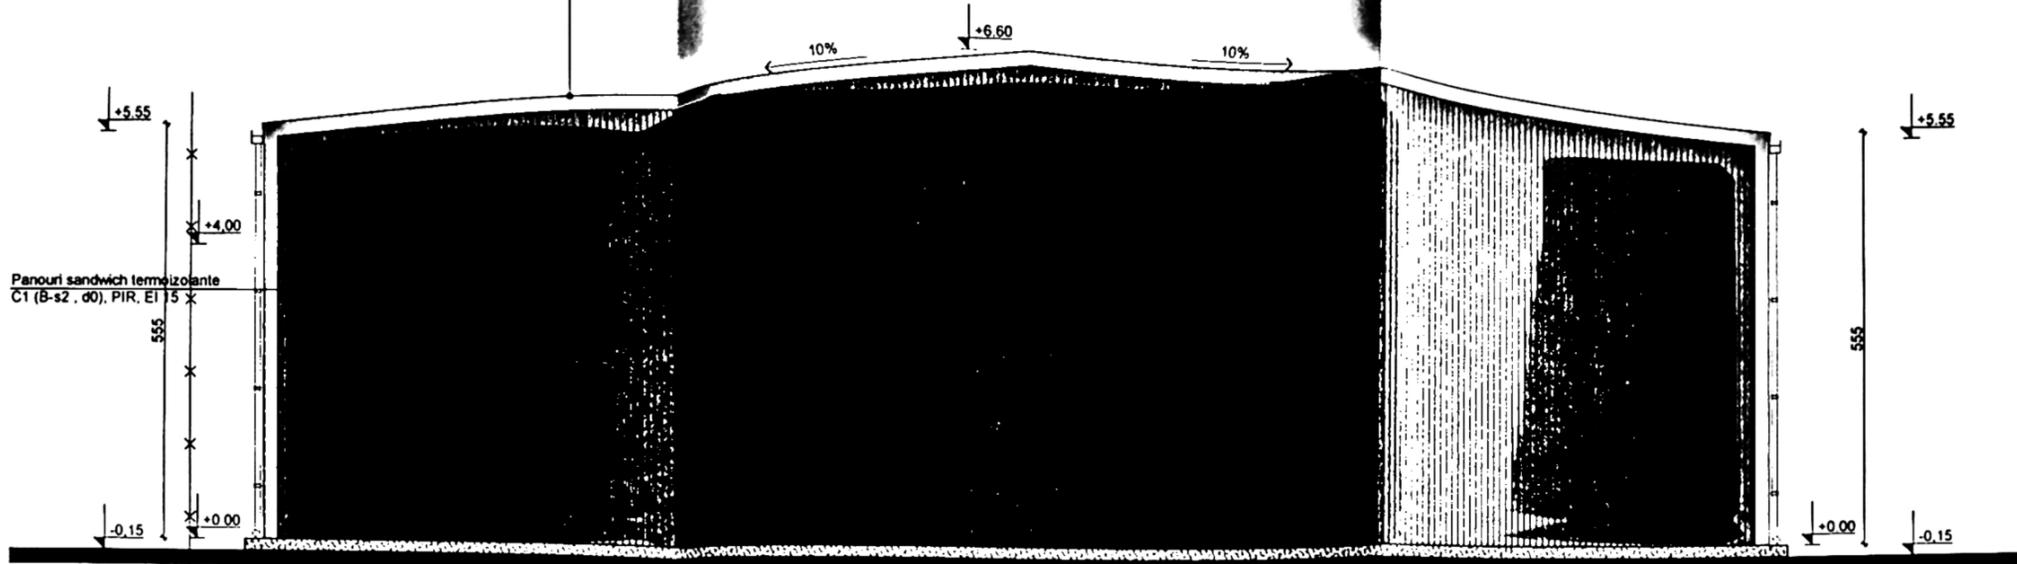

FATADA POSTERIOARA (SUD)

panouri sandwich de invelitoare, termoizolante, C1 (PIR)

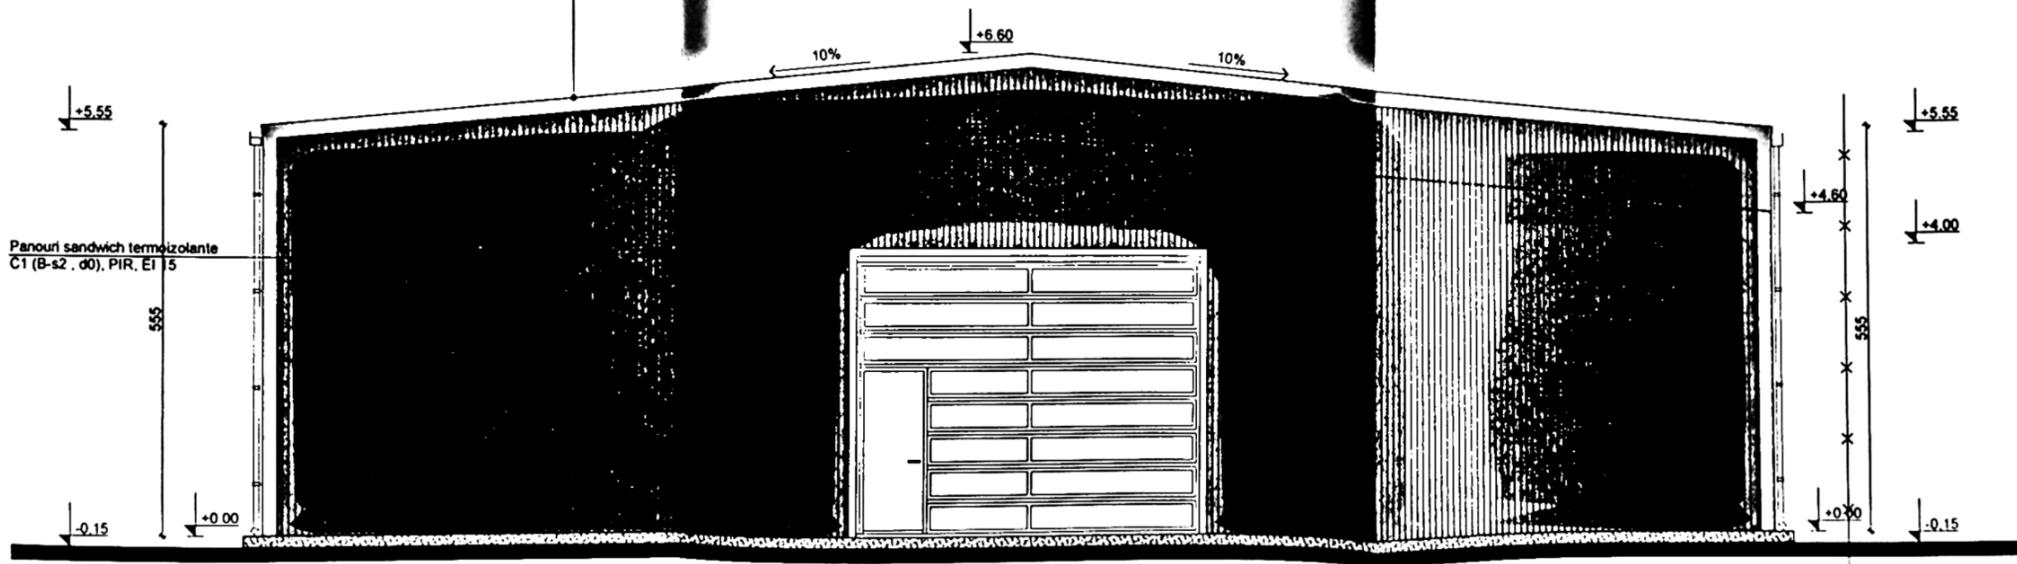

FATADA PRINCIPALA (NORD)


Stamp and signature area. Includes a rectangular stamp with illegible text and a handwritten signature.

Stamp with fields for 'Ordn', 'Masa', and 'Floriu'.


Circular stamp: SOCIETATEA COM. RTIALA S.R.L. DECARH PROIECT J18/96/97 CRAIOVA JMANIA

Vertical stamp: VERIFIC EXPERT VERIFIC EXPERT VERIFIC EXPERT dec SPEC SERI PRO DES

|           |         |                             |
|-----------|---------|-----------------------------|
| SEMNATURA | CERINTA | REFERAT EXPERTIZA NR / DATA |
|           |         |                             |
|           |         | PROIECT                     |
|           |         | DA 2490/20                  |
|           |         | FAZA                        |
|           |         | D.T.A.C.                    |
|           |         | PLANSA                      |
|           |         | A 20                        |

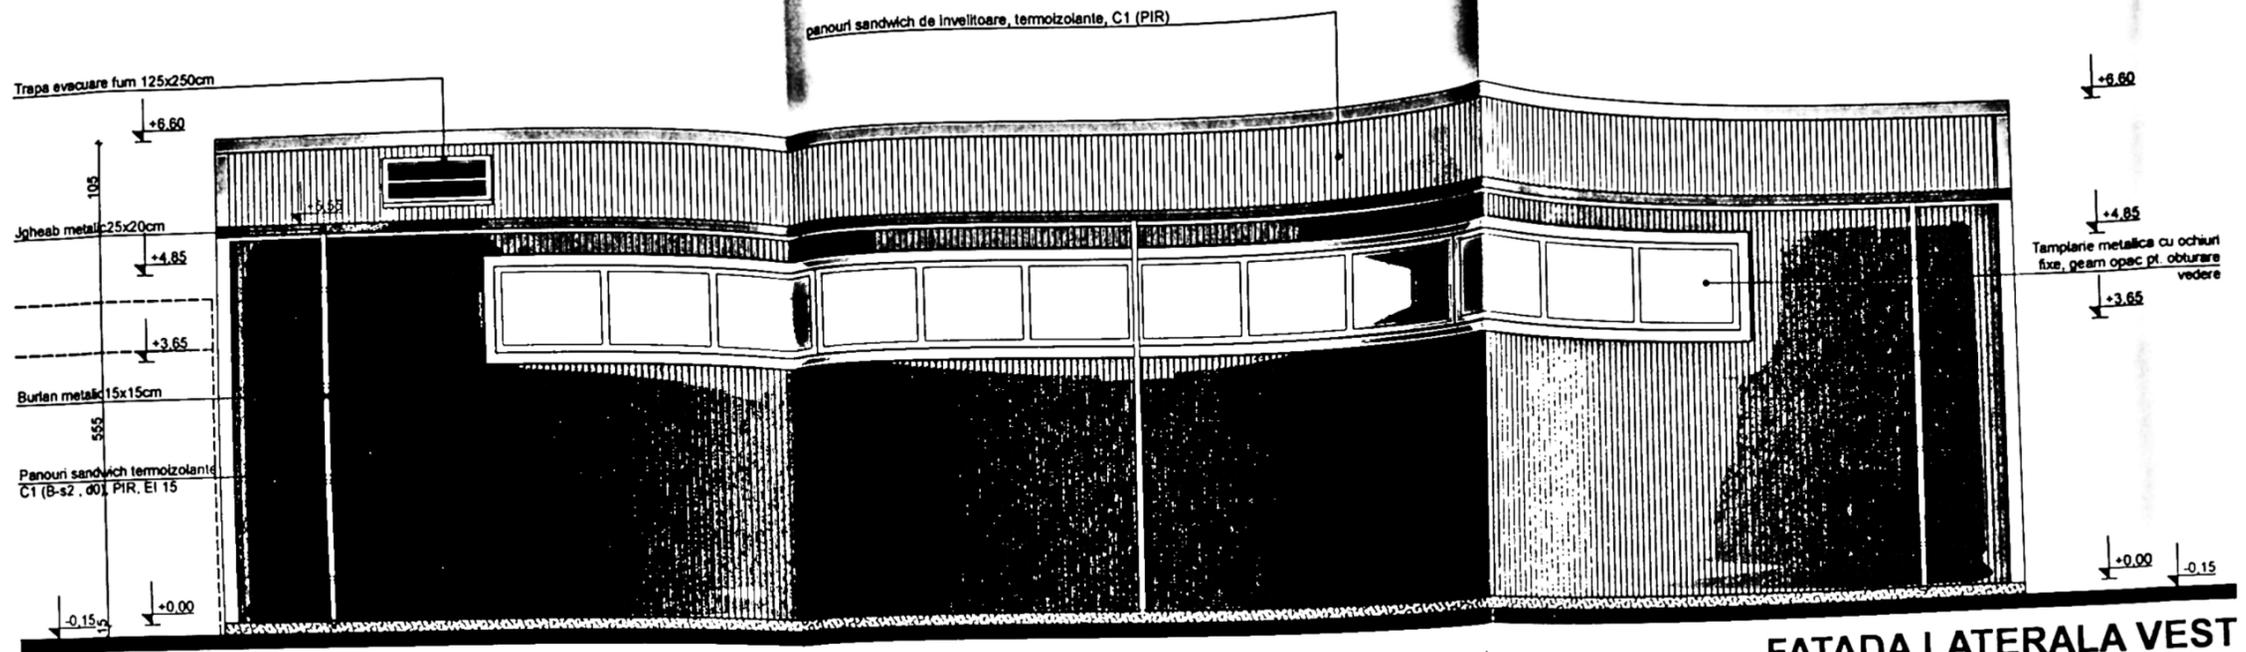

FATADA LATERALA VEST

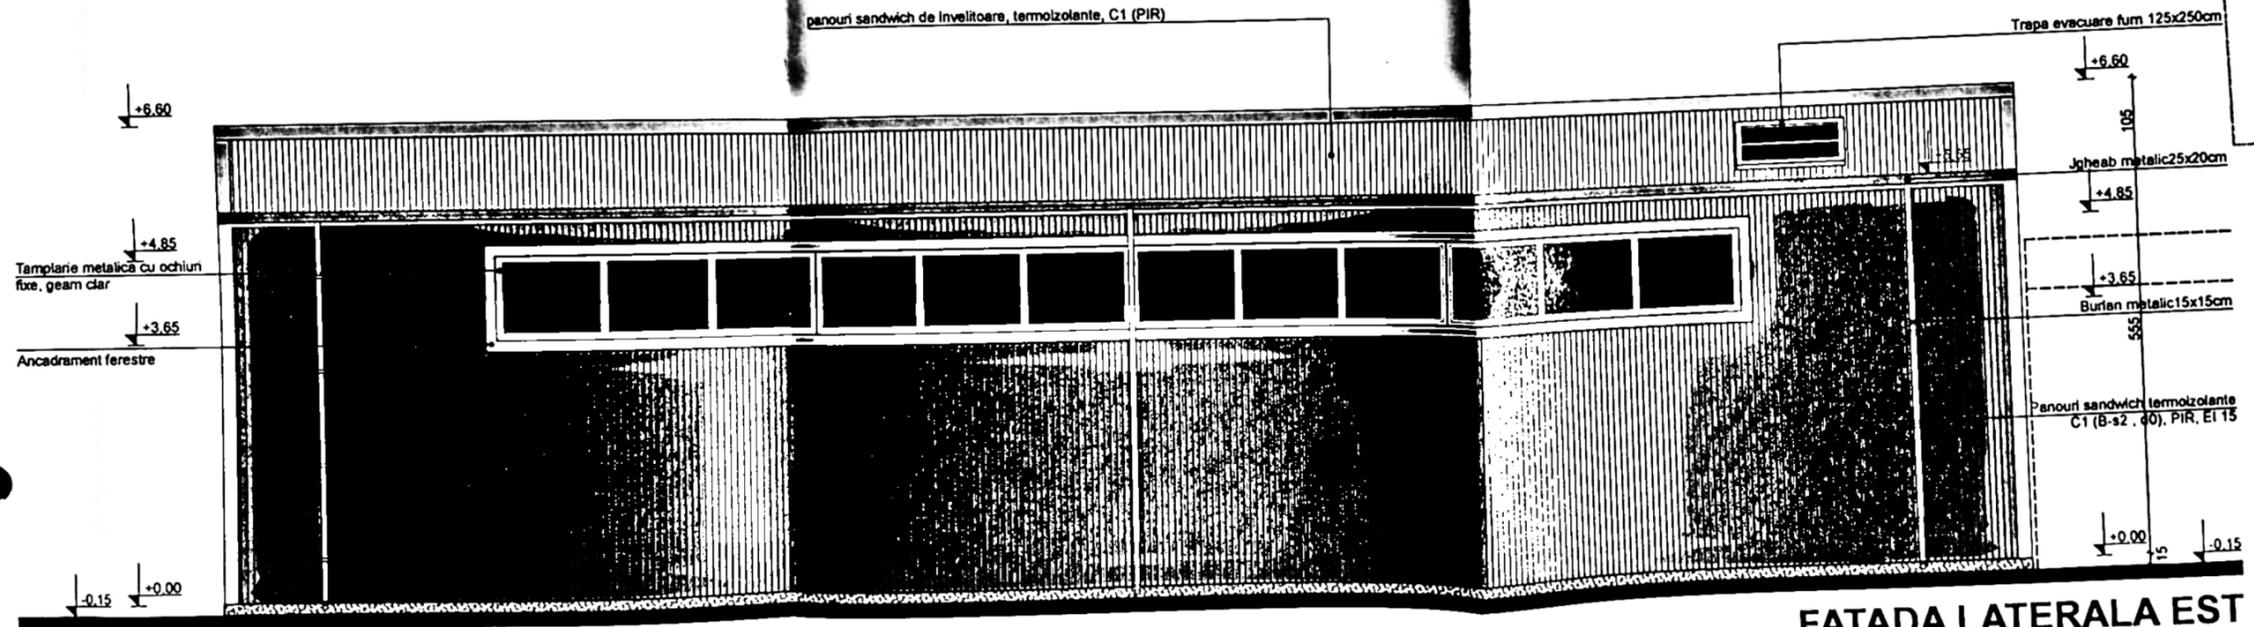

FATADA LATERALA EST

PROIECT  
 649  
 24



ORDINER  
 DEN  
 OR  
 Florin  
 PPIF

|                    |      |          |            |  |
|--------------------|------|----------|------------|--|
| VERIFICATOR EXPERT | NUME | SEMNTURA | CERINTA    | REFERAT EXPERTIZA NR / DATA  |
| VERIFICATOR EXPERT | NUME | SEMNTURA | CERINTA    | REFERAT EXPERTIZA NR / DATA  |
|                    |      |          | BENEFICIAR | S.C. HIGH-TECH INDUSTRY PARK CRAIOVA SA reprezentata prin PIRVULESCU IONUT pentru S.C. METALCOM SRL reprezentata prin PATRU VASILE |
|                    |      |          |            | PROIECT DA 2490/20   |
|                    |      |          |            | FAZA   |

dec ar  
 SPECIFICATIE  
 SEF PROIECT  
 PROIECTAT  
 DESENAT