


Nr. cadastral	Suprafata masurata a imobilului (mp)	Adresa imobilului
	1000	Mun. Craiova, str. Pescarusului, nr. 26 (fost str. Pescarusului nr. 36, fost T 48, jud. Dolj)
Cartea Funciara nr.	Unitatea Administrativ-teritoriala (UAT): Craiova	

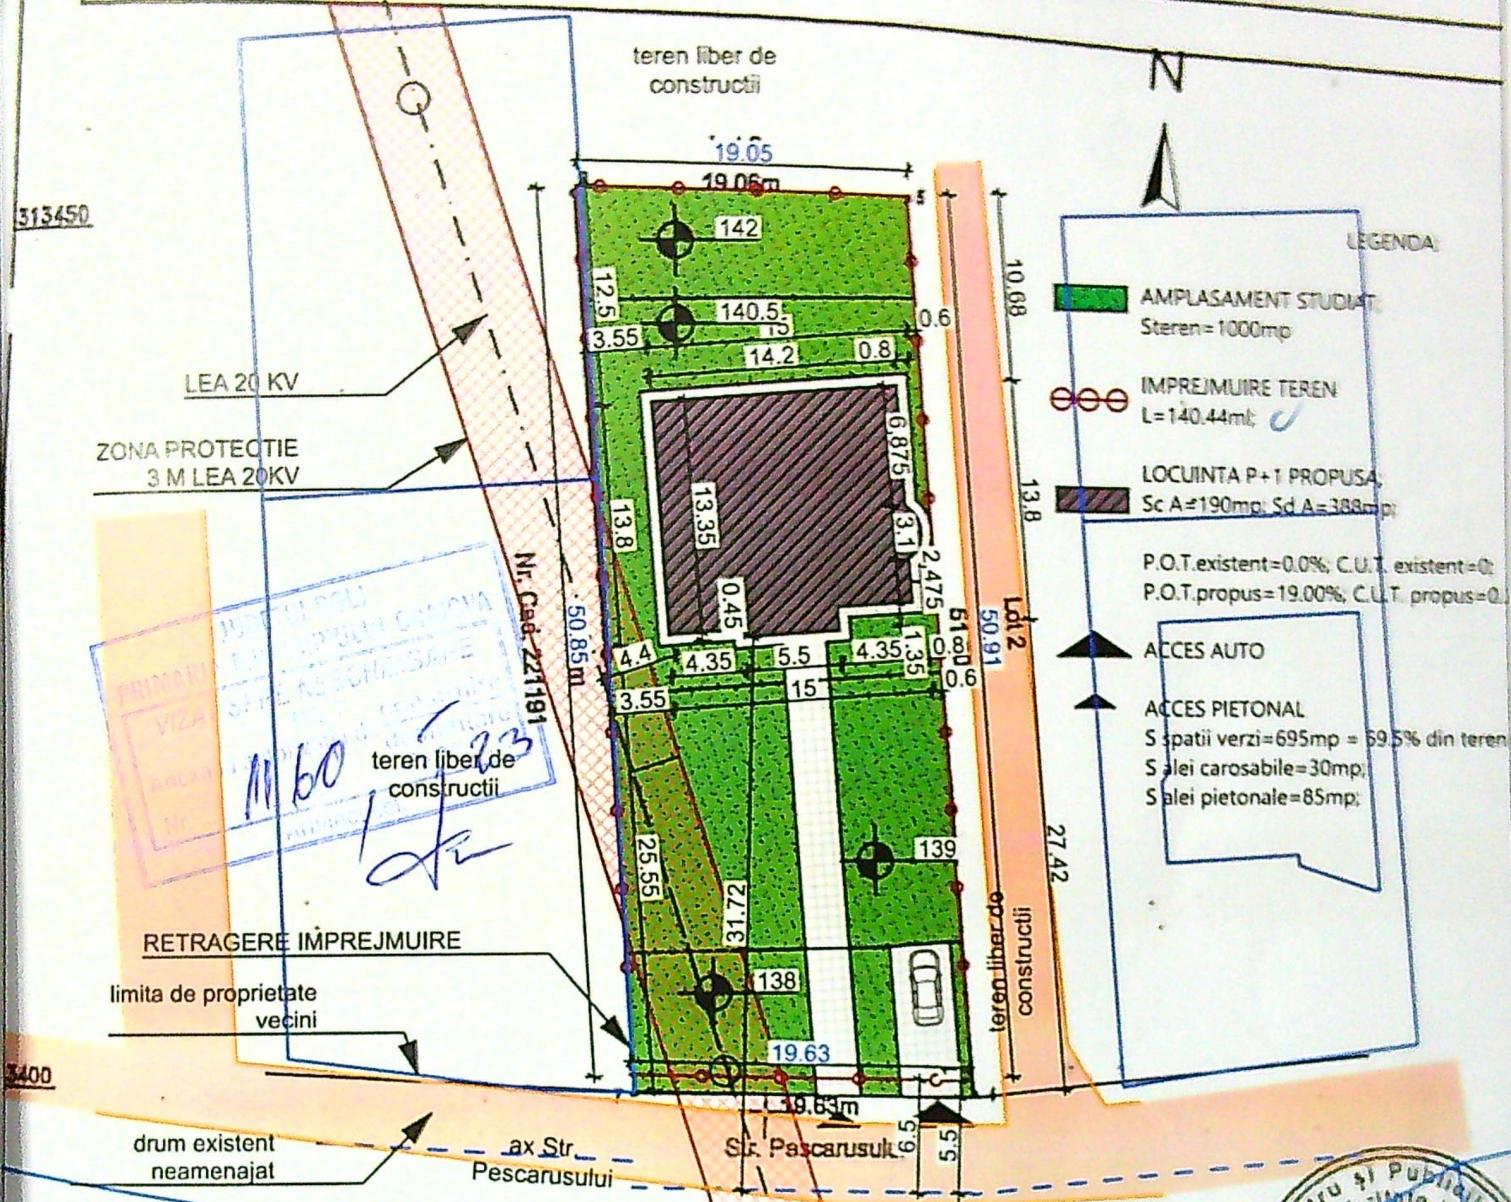

- LEGENDA:**
- AMPLASAMENT STUDIAT
S teren=1000mp
 - ÎMPREJMUIRE TEREN
L=140.44mp
 - LOCUINTA P+1 PROPUȘA
Sc A=190mp; Sd A=388mp
 - P.O.T. existent=0.0%; C.U.T. existent=0;
P.O.T. propus=19.00%; C.U.T. propus=0.
 - ACCES AUTO
 - ACCES PIETONAL
S spatii verzi=695mp = 69.5% din teren
S alei carosabile=30mp;
S alei pietonale=85mp;

A. Date referitoare la teren			
Nr. parcelă	Categoria de folosinta	Suprafata [mp]	Mentiiuni
1			



CERTIFICAT DE AUTORIZARE



SPECIFICAȚII DE PROIECTARE

