

PLAN DE SITUATIE
(extravilan)

SCARA 1:1000

Jud.
Ter.
Coc.
Adr.
Cra.
Teri.
Nr.

Administrativ Craiova
Localitate: Veteranilor
Parcela 110.
Izvoznici

Bugica
Mihalache

teren liber de constructii

2 Mulescu Marin

Numele si prenumele proprietarului:
GUTA NICOLITA PARASCHIVA
Adresa:
Bulevardul IMai, bloc 27, sc.1,
Apartament 14, Craiova, Jud. Dolj




Legenda:

Suprafata teren 500 mp
P.O.T. existent = 0,00%
C.U.T. existent = 0,00%

Locuinta P+1
(cu spatiu comercial si garaje la parter)
Sc= 149,92 mp
Sd= 205,84 mp
P.O.T. propus = 30 %
C.U.T. propus = 0,41





Imprejmuire propusa

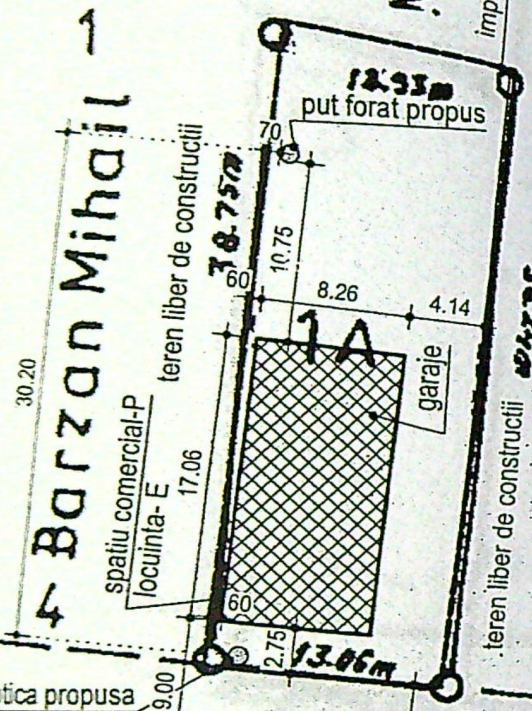

De G



PLAN DE SITUATIE
SC. 1:500

03

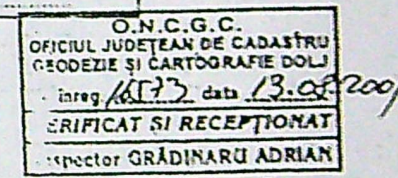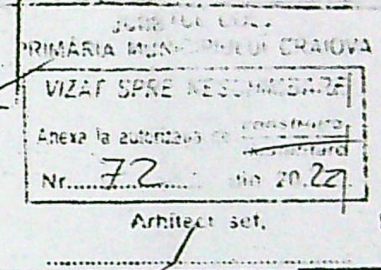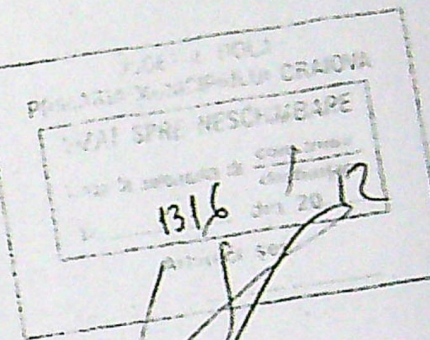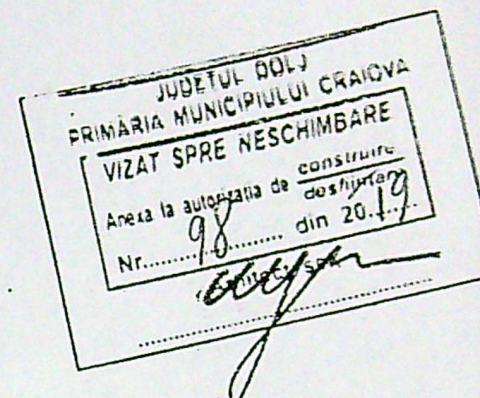

Numele si prenumele executantului:
CRETAN ARISTIDE


02

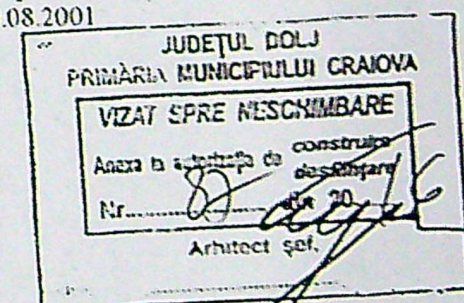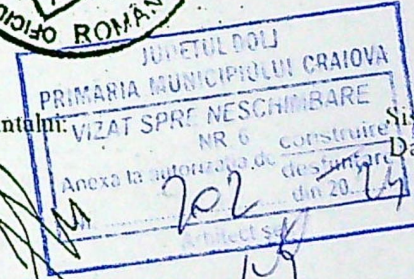

Proiect nr.
28/2012
Faza:
D.T.A.C.
A1


FATADA PRINCIPALA

SCARA 1:100

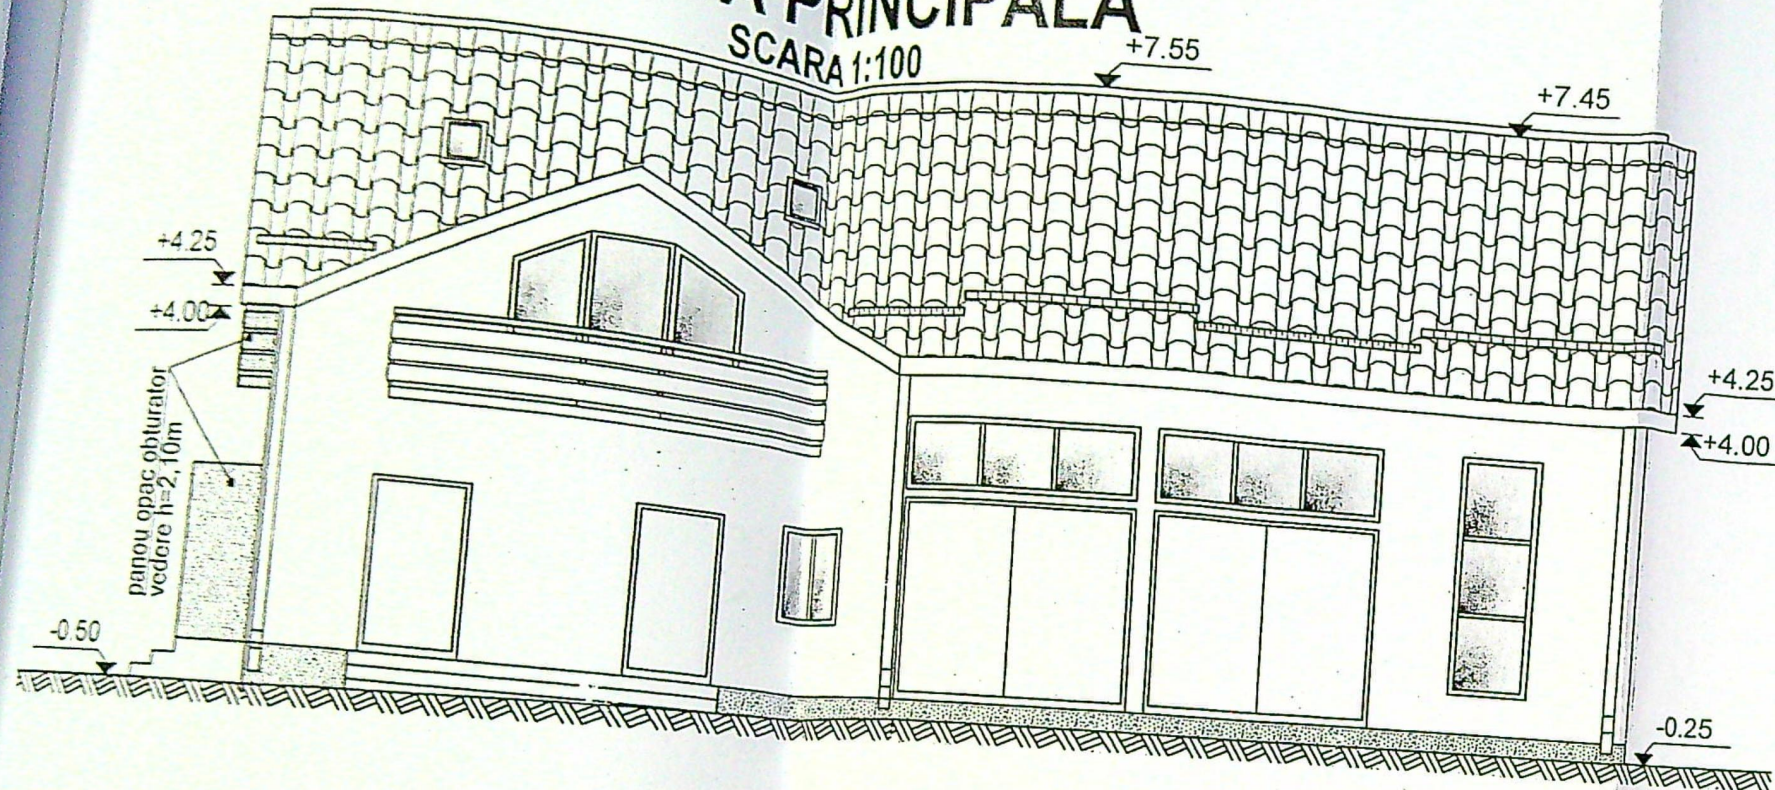


FATADA LAT.-STANGA

SCARA 1:100

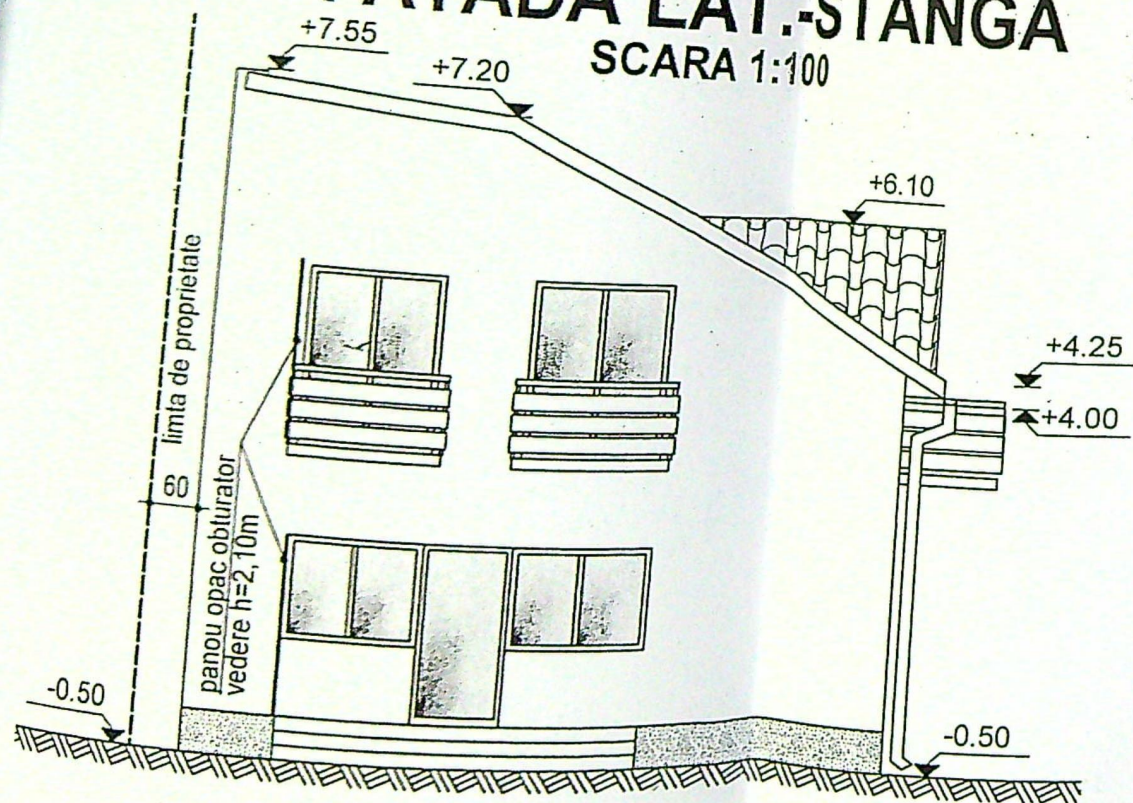

FATADA LAT.-DREAPTA

SCARA 1:100

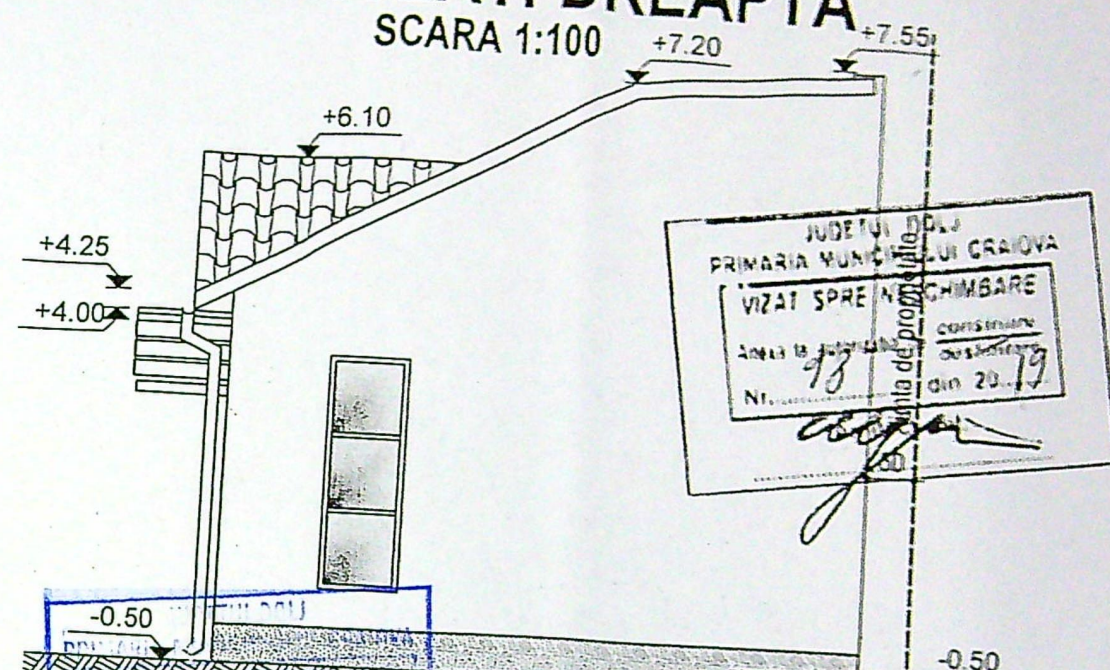

FATADA POSTERIOARA

SCARA 1:100

