


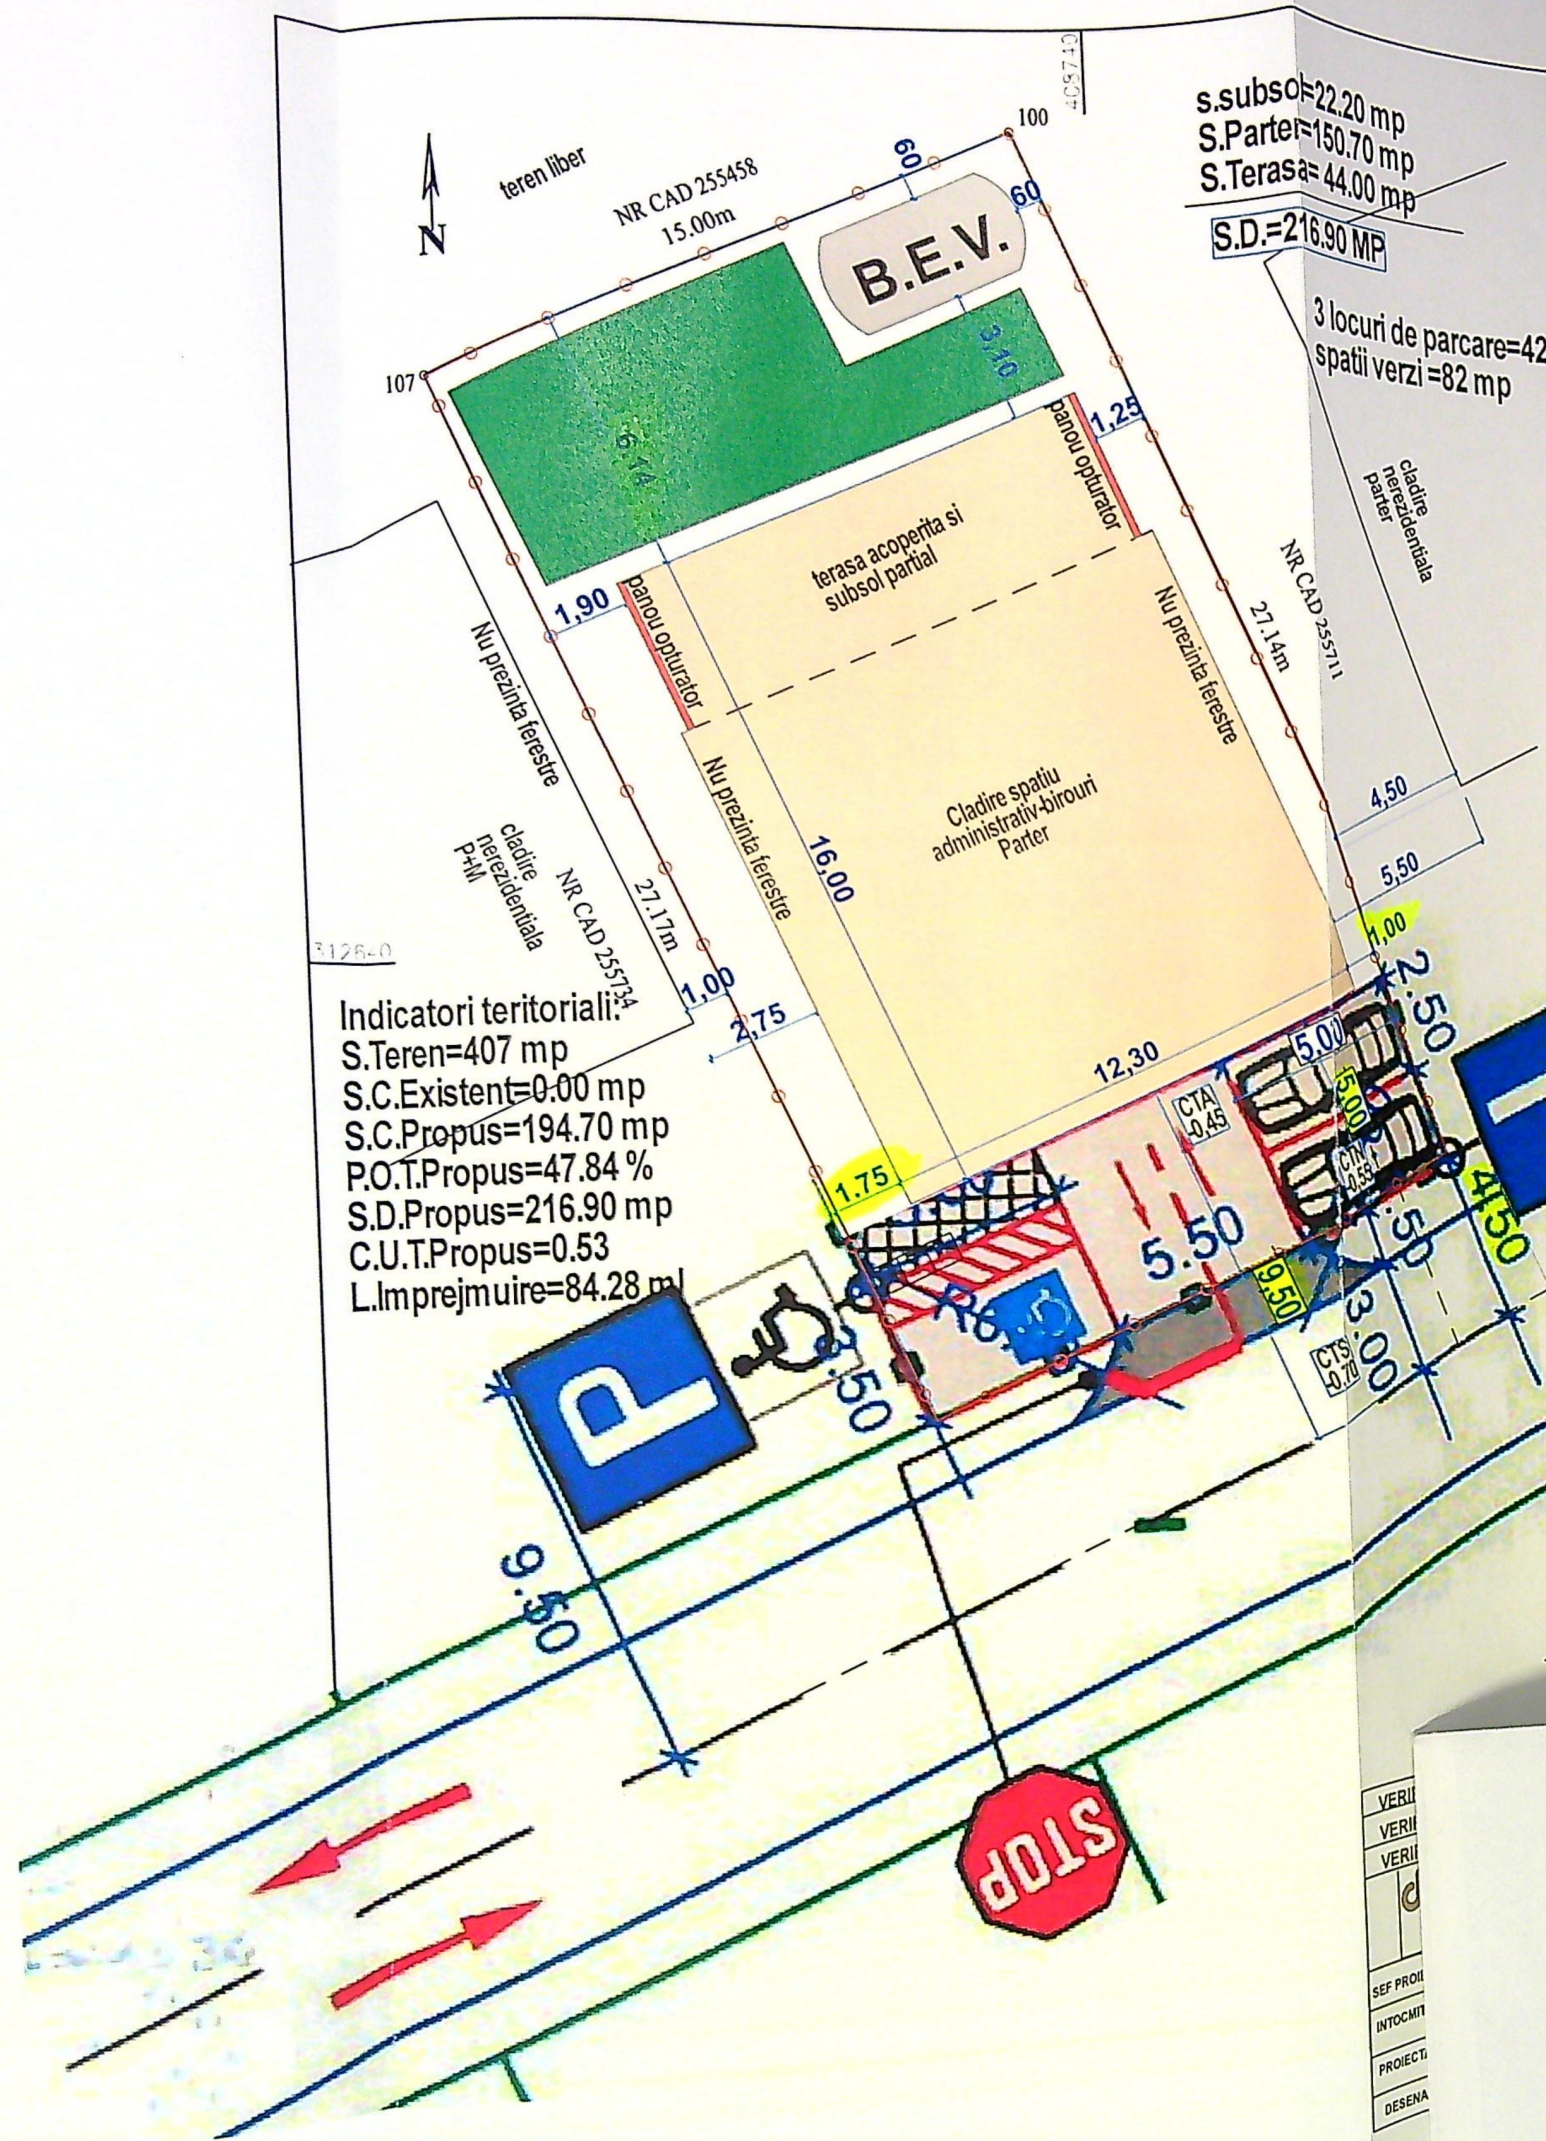

s.subsol=22.20 mp
S.Parter=150.70 mp
S.Terasa=44.00 mp
S.D.=216.90 MP

Indicatori teritorialii:
S.Teren=407 mp
S.C.Existent=0.00 mp
S.C.Propus=194.70 mp
P.O.T.Propus=47.84 %
S.D.Propus=216.90 mp
C.U.T.Propus=0.53
L.Imprejmuire=84.28 m

Plan de amplasament si delimitare a imobilului la autorizatia de construire

Scara 1:200
- INTRAVILAN -

JUDETUL DOLOJ
PRIMĂRIA MUNICIPIULUI CRAIOVA
VIZAT SPRE NESCIMBARE
NR. 6
Nr. 116
din 20.05.

Nr. cadastral	Suprafata masurata a imobilului (mp)	Adresa imobil
255660	407	Mun Craiova Str Plaiul Vulcanesti nr 37G (Fost UAT Carcea Fost T 10 P 2/6)

Nr. Cartea Funciara	Unitatea administrativ teritoriala (UAT)
255660	CRAIOVA

A. Date referitoare la teren

Nr. parcela	Categoria de folosinta	Suprafata (mp)	Mentiuni
1	Cc	407	Teren neimprejmuit - limita conventionala.
Total		407	

B. Date referitoare la constructii

Cod.	Destinatia	Suprafata construita la sol (mp)	Mentiuni

Semnat digital de DANIEL-COSTIN VLAD
Data: 2024.09.11 10:55:37 +03'00'

DANIEL-COSTIN VLAD

Semnat digital de DANIEL-COSTIN VLAD
Data: 2024.09.11 10:55:37 +03'00'

Inspector


Introducerea imobilului in baza de date integrata si atribuirea numarului cadastral

Semnatura si parafa
Data:


Stampila BCPI

ORDINUL ARHITECTILOR DIN ROMANIA
4191
Rodu Gabriel POPESCU


SOCIETATEA JIG/2006/2016
UTILIDELA SRI
2016/2523

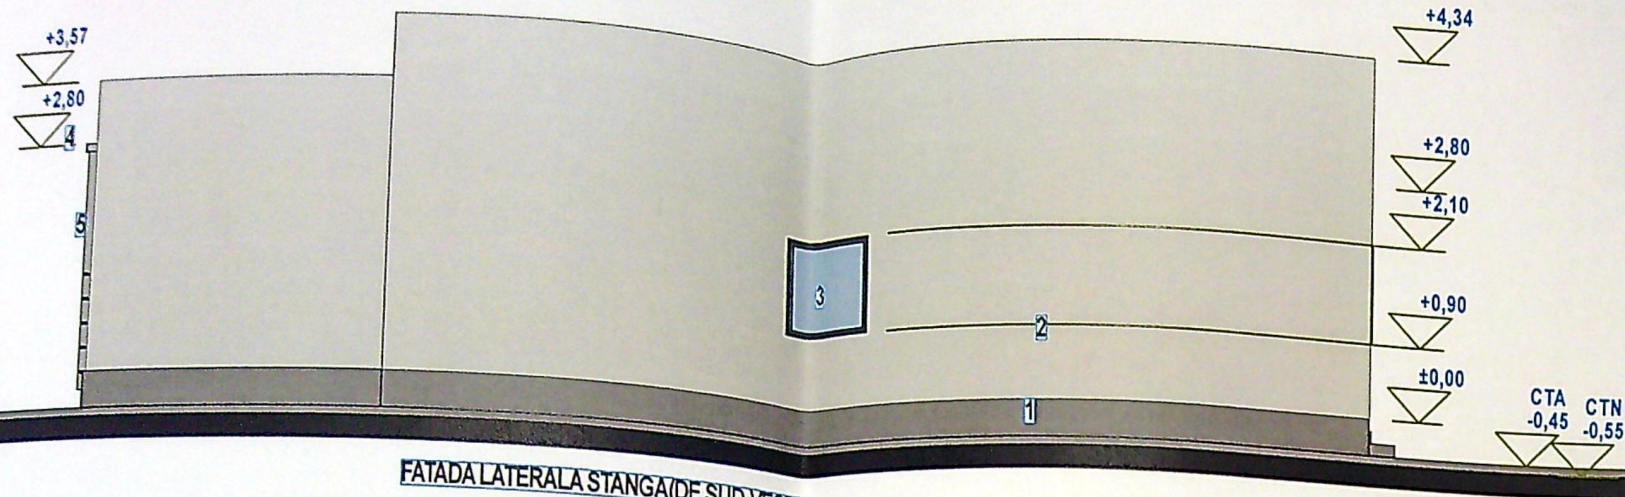


FATADA LATERALA STANGA (DE SUD-VEST)
 Finisaje: 1-soclu impermeabil gr; 2-vopsea lavabila alba; 3-fereastră fixa opacă;
 4-igheab; 5-burlan

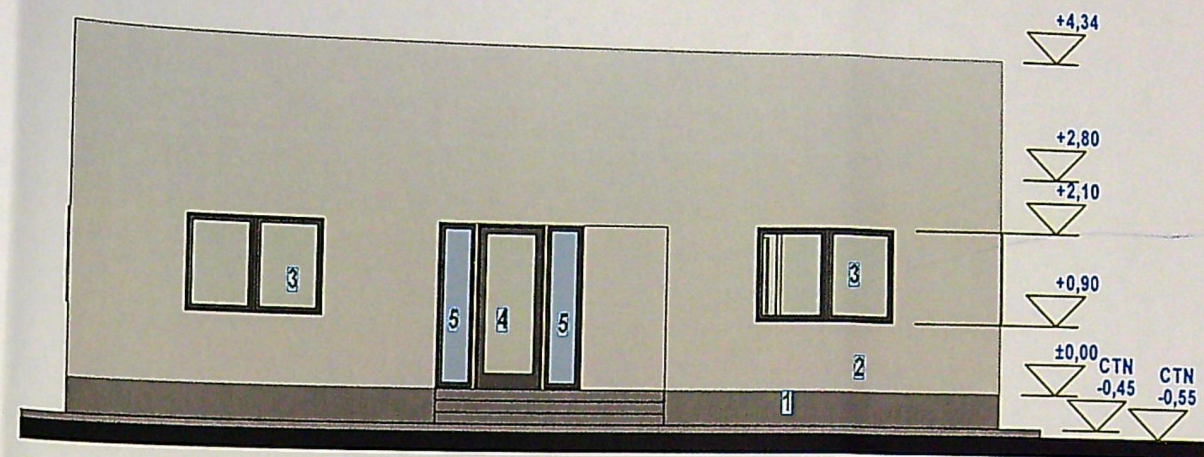


FATADA PRINCIPALA (de sud-est)
 Finisaje: 1-soclu impermeabil gr; 2-vopsea lavabila alba;
 3-fereastră PVC antracit; 4-usa metalica antracit; 5-fereșre fixe
 cu geam securizat

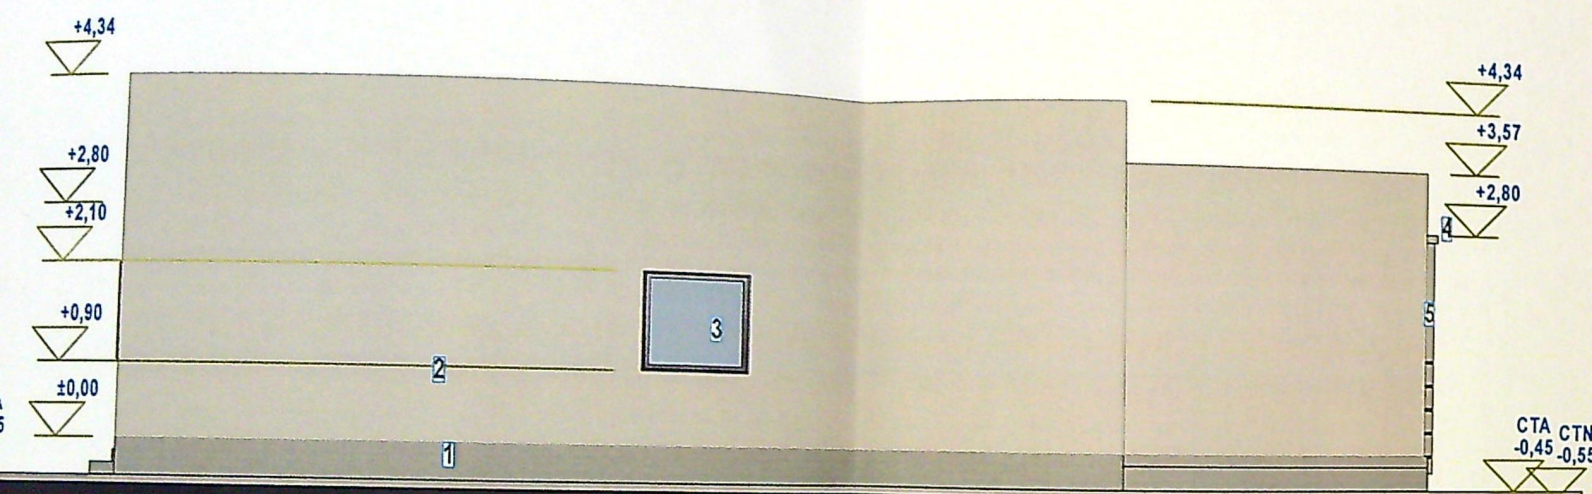

FATADA LATERALA DREAPTA (DE NORD-EST)
 Finisaje: 1-soclu impermeabil gr; 2-vopsea lavabila alba; 3-fereastră fixa opacă;
 4-igheab; 5-burlan

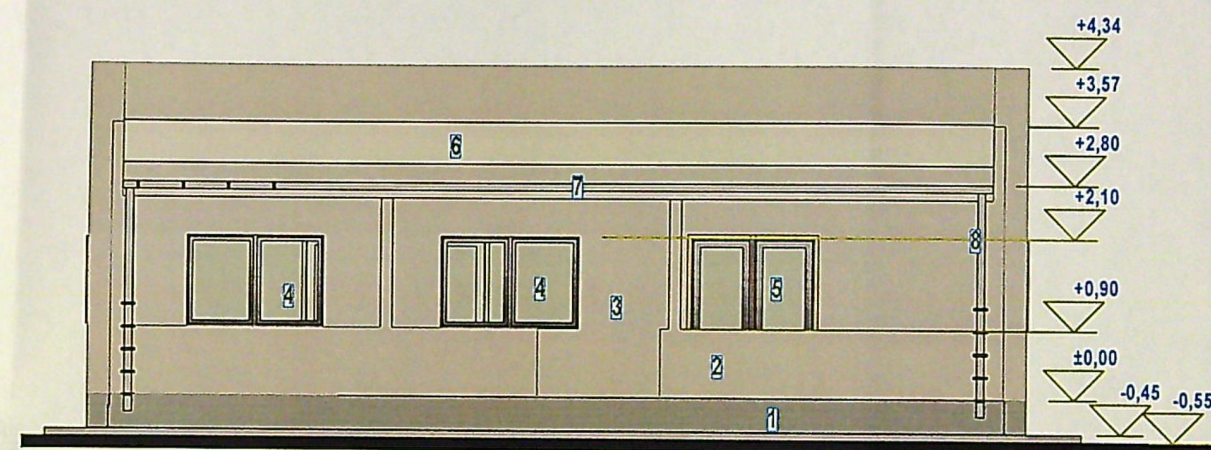

FATADA SECUNDARA (DE NORD-VEST)
 Finisaje: 1-soclu impermeabil gr; 2-parapet de protecție terasă; 3-vopsea lavabila alba;
 4-fereșre PVC antracit; 5-usa PVC antracit cu geam securizat; 6-invelitoare din panouri
 isopan; 7-igheab; 8-burlan

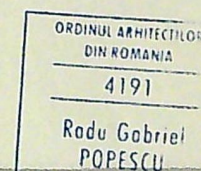

Fatade