


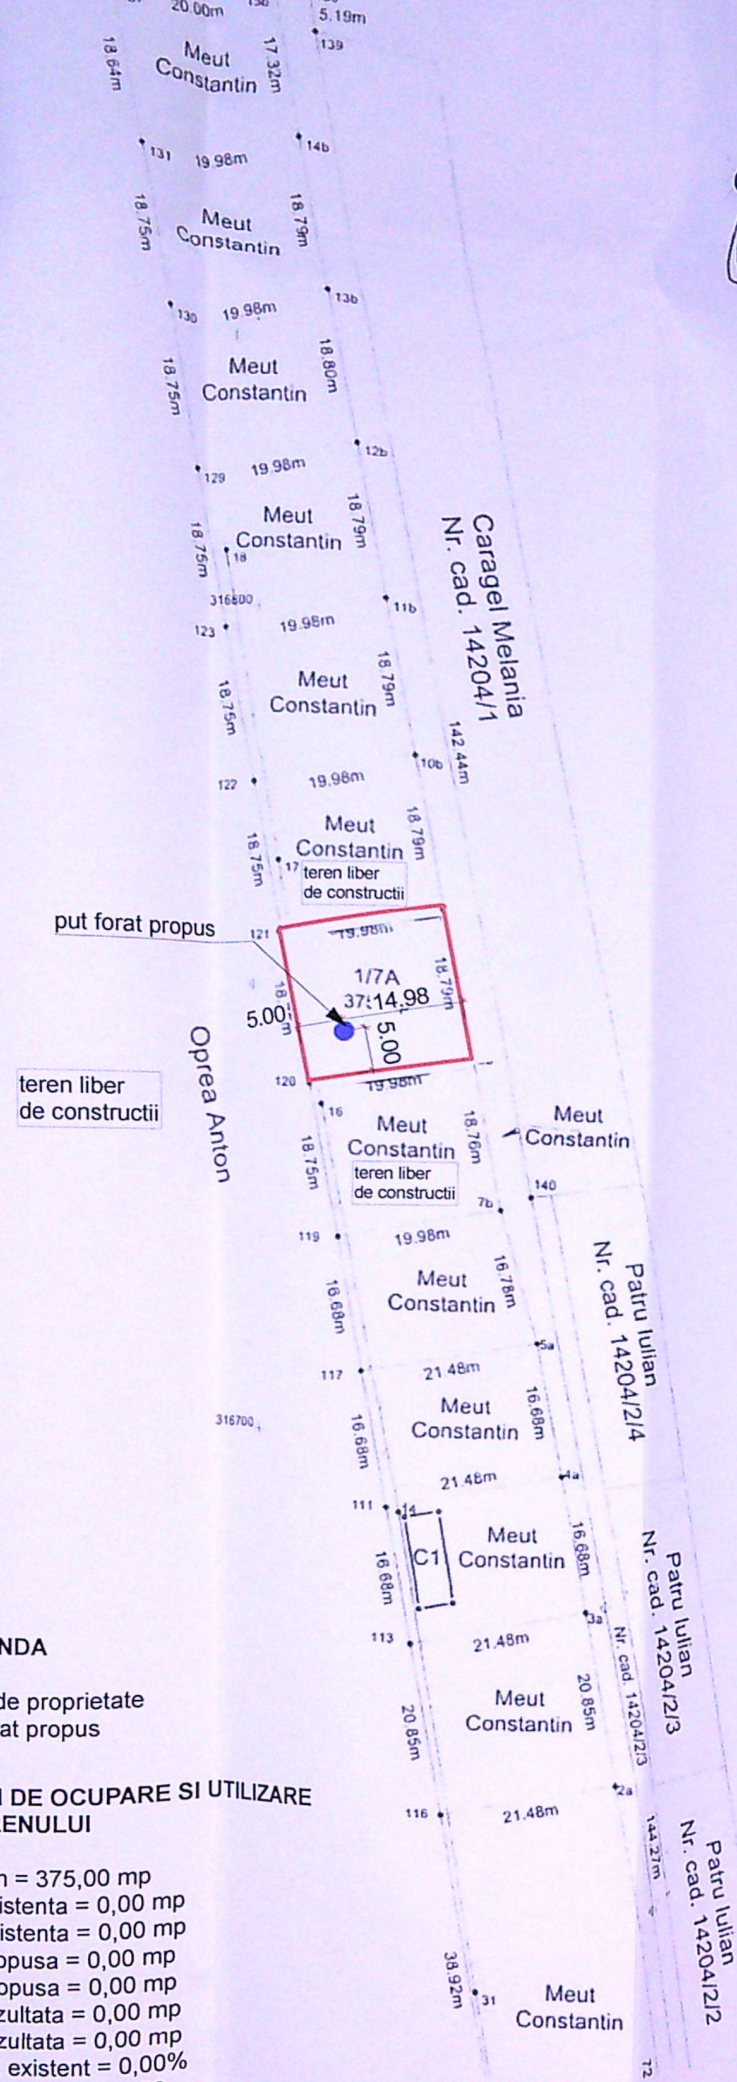

LEGENDA

- limita de proprietate
- put forat propus


INDICI DE OCUPARE SI UTILIZARE A TERENULUI

S teren = 375,00 mp
 S c existenta = 0,00 mp
 S d existenta = 0,00 mp
 S c propusa = 0,00 mp
 S d propusa = 0,00 mp
 S c rezultata = 0,00 mp
 S d rezultata = 0,00 mp
 P.O.T. existent = 0,00%
 C.U.T. existent = 0,00
 P.O.T. propus = 0,00%
 C.U.T. propus = 0,000

INVENTAR DE COORDONATE Sistem de proiectie STEREOGRAFIC 1970


Nr. pct.	Y	X
8b	398926.101	316746.270
120	398906.504	316742.376
121	398902.898	316760.776
9b	398922.486	316764.711

Suprafata totala masurata: 375 mp.
 Suprafata din act: 375 mp.

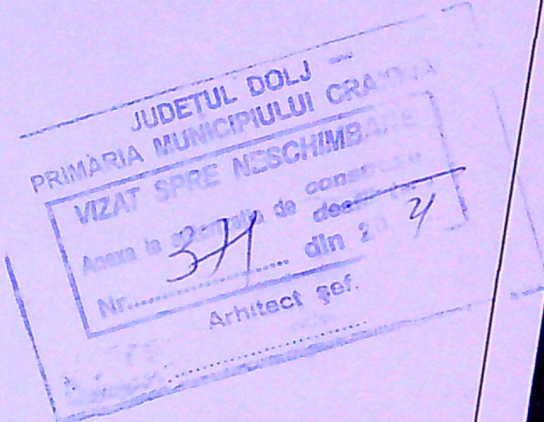

A. Date referitoare la teren				
Nr. prc.	Categoria de folosinta	Suprafata [mp]	Valoare imp [lei]	Mentii
1/7A	A	375	0	teren extravilan partial imprejmuit
Total				

B. Date referitoare la constructie			
Cod constr.	Supr. constr. la sol [mp]	Valoare impozitare [lei]	Mentii
0	0	0	
Total			

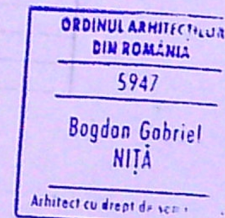

Executant:
 SC LIFLOR PROD SRL

Verificator/Expert	Nume:	Semnatura:	Cerinta:	Referat/Expertiza - Nr.	/ Data
Expert				Expertiza - Nr.	/ Data
Verificator				Referat - Nr.	/ Data
Verificator				Referat - Nr.	/ Data
Titlu proiect: Realizare put forat				Pr. nr. 46/2020	
Adresa: Craiova, cart. Cernele, T45/1, P12, jud. Dolj				Faza: D.T.A.C.	
Beneficiar: Boruga Alin-Ionut					
Titlu planșă: Plan de situatie propus					

BIROU DE ARHITECTURA
 BOGDAN NIȚA S.R.L.