


S.c. rampe ex.	= 162 mp
S.c. constructii ex.	= 5141 mp (fara rampe si cale ferata)
S.desfiintata	= 143 mp Conform N.C. 35572/31.05.2021
S.c. propus	= 1226.2 mp
S.c. rezultat	= 6224.2 mp
S.d. cale ferata ex.	= 7904 mp
S.d. rampe ex.	= 162 mp
S.d. constructii ex.	= 5141 mp (fara rampe si cale ferata)
S.d. desfiintat	= 143 mp Conform N.C. 35572/31.05.2021
S.d. propus	= 1484 mp
S.d. rezultat	= 6482 mp
P.O.T. existent	= 15%
P.O.T. propus	= 18%
C.U.T. existent	= 0,15
C.U.T. propus	= 0,19
S. platforma betonata	= 14235 mp
S.spatii verzi	= 6356 mp
L.imprejmuire	= 232.35 m

**PLAN DE AMPLASAMENT SI DELIMITARE A IMOBILULUI**  
Scara: 1:500

Nr. cadastral	Sup. masurata (mp)	Adresa imobilului
215442	34997	Man. Craiova, Silez Banu Maracine, Jud. Dolj
Cartea Funciara	213448	UAT CRAIOVA


No. paratra	Categoria de folosinta	Suprafata (mp)	Destinatia
1	Ce	34997	Teren intravilan imprejmuit cu gard de beton si limita conventionala.
B. Date referitoare la constructii			
Urmare	Destinatia	Suprafata constructiei (mp)	Destinatia
C1 (des C12)	Ce	175	Locuinta servicia, Sr=175mp
C2 (des C14)	Ce	46	Bucatarie, Sr=46mp
C3 (des C21)	Ce	25	Cabina scara beton, Sr=25mp
C4 (des C23)	Ce	8	Rampa, Sr=8mp
C5 (des C28)	Ce	653	Siloz, Sr=653mp
C6 (des C29)	Ce	451	Siloz, Sr=451mp
C7 (des C40)	Ce	653	Siloz, Sr=653mp
C8 (des C42)	Ce	447	Siloz, Sr=447mp
C9 (des C43)	Ce	316	Casa marci, Sr=316mp
C10 (des C36)	Ce	93	Rampa, Sr=93mp
C11 (des C32)	Ce	57	Post. Tranz. Sr=57mp
C12 (des C33)	Ce	306	Statiu preinstalati, Sr=306mp
C13 (des C35)	Ce	23	Wc, Sr=23mp
C14 (des C34)	Ce	241	Arhivă mecanica, Sr=241mp
C15 (des C25)	Ce	1477	Magazin, Sr=1477mp
C16 (des C27)	Ce	17	Rampa, Sr=17mp
C17 (des C24)	Ce	8	Rampa, Sr=8mp
C18 (des C26)	Ce	9	Cabina comandă, Sr=9mp
C19 (des C46)	Ce	95	Platforma Compoz. Sr=95mp
C20 (des C44)	Ce	19	Rampa, Sr=19mp
C21 (des C45)	Ce	17	Rampa, Sr=17mp
C22 (des C41)	Ce	49	Spatiu scara beton, Sr=49mp
C23 (des C47)	Ce	44	Spatiu scara beton, Sr=44mp
C24 (des C48)	Ce	27	Spatiu scara beton, Sr=27mp
C25 (des C49)	Ce	44	Spatiu scara beton, Sr=44mp
C26 (des C22)	Ce	7994	Cale ferata, Sr=7994mp
Total		15214	

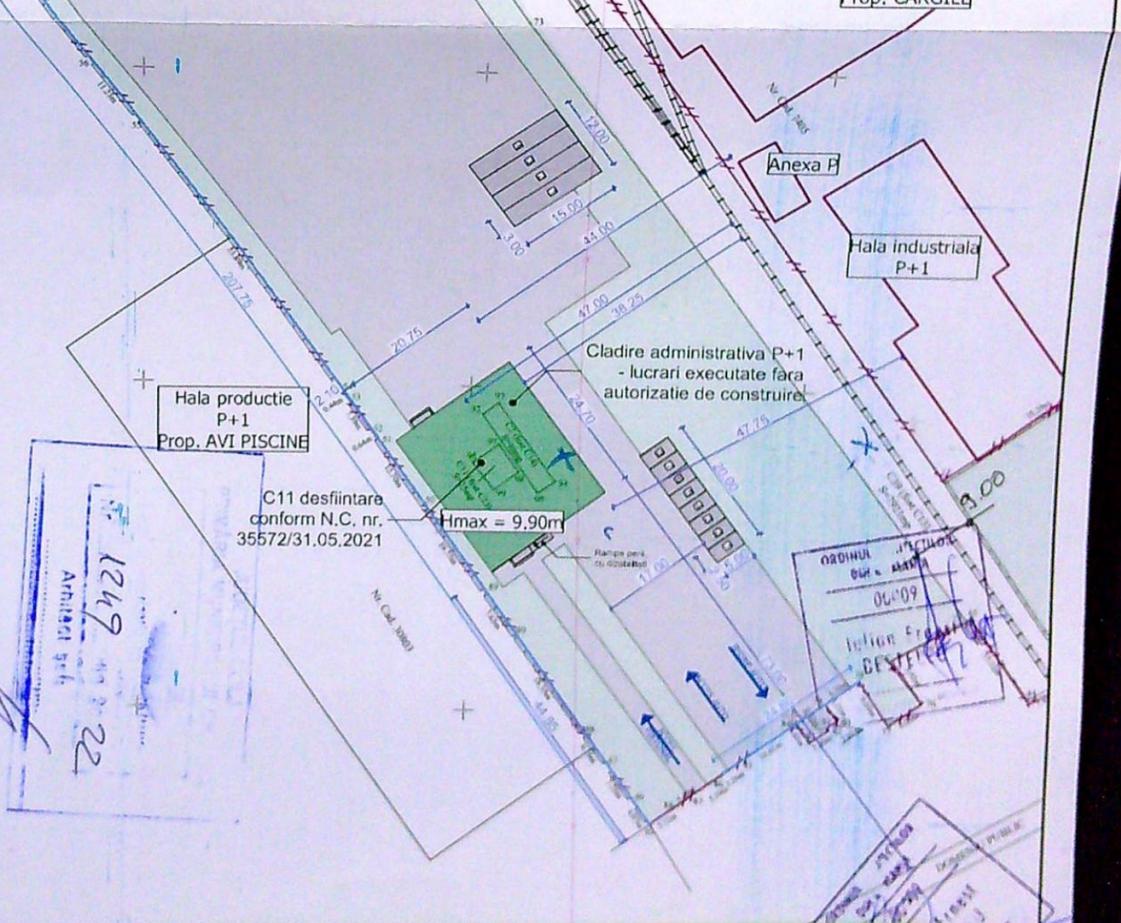

ACEASTA PROIECT este realizat folosind ArchiCAD 14		<b>DENUMIRE PROIECT:</b>	
S.C. S.B. STUDIO S.R.L. este proprietarul proiectului		Construire cladire adm. P+1(cantina, copertina de prot.), extindere cop. auto recep. cereale, anexa P, celule inc. copertina protectie buncar CF, plat. executate fara aut, impr. teren str. Preciziei, nr. 43A, Craiova, jud. Dolj	
S.C. S.B. STUDIO S.R.L.		<b>BENEFICIAR:</b>	
CLASA DE IMPORTANTA - IV		S.C. CERFALCOM DOLOJ	
CATEGORIA DE IMPORTANTA - D		str. Republicii, nr. 3 Segarcea, Jud. Dolj	
G.R.F. - IV			
<b>NOTA:</b> Toate inaltimile (usi, ferestre, parapeti etc.) sunt date de la cota finita a nivelului curent. In timpul realizarii constructiei se vor studia toate plansele (arhitectura, rezistenta, instalatii) pe toata durata executiei pentru a corela toate specialitatile.			

ORDINUL DE INCHIDERE  
06.09  
Iulian F. BOSTAN

Faza: D.T.A.C.  
Planşa nr: A00 notificare

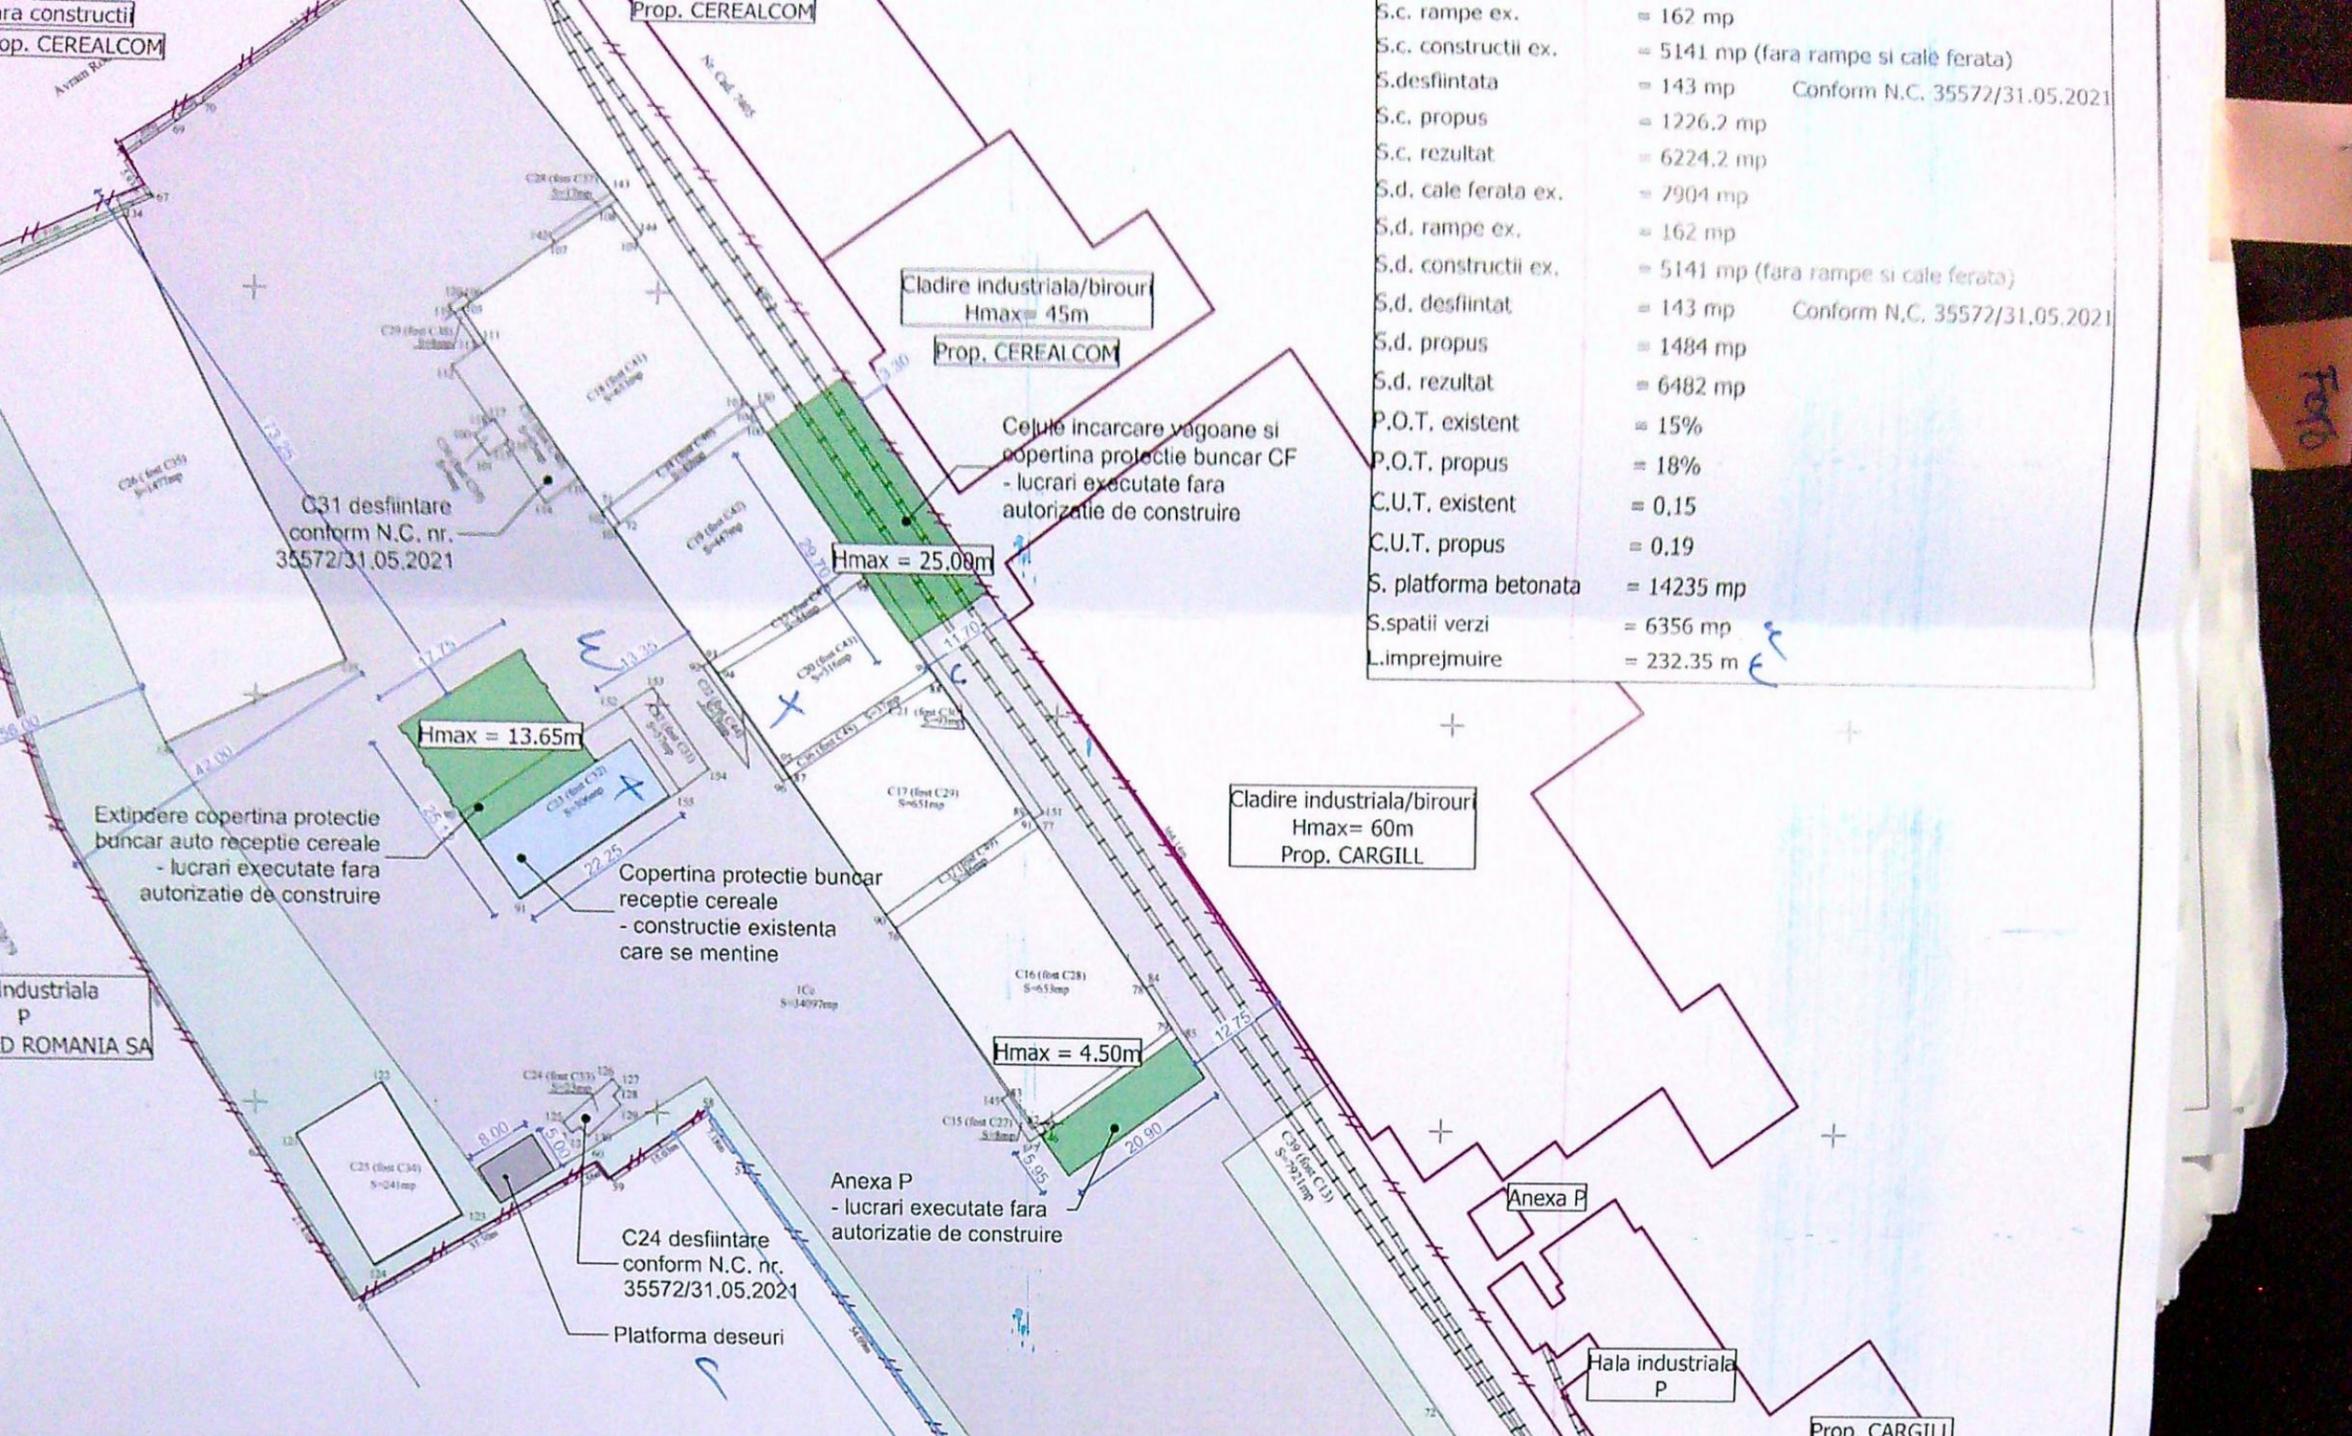

S.c. rampe ex.	= 162 mp
S.c. constructii ex.	= 5141 mp (fara rampe si cale ferata)
S.desfiintata	= 143 mp Conform N.C. 35572/31.05.2021
S.c. propus	= 1226.2 mp
S.c. rezultat	= 6224.2 mp
S.d. cale ferata ex.	= 7904 mp
S.d. rampe ex.	= 162 mp
S.d. constructii ex.	= 5141 mp (fara rampe si cale ferata)
S.d. desfiintat	= 143 mp Conform N.C. 35572/31.05.2021
S.d. propus	= 1484 mp
S.d. rezultat	= 6482 mp
P.O.T. existent	= 15%
P.O.T. propus	= 18%
C.U.T. existent	= 0,15
C.U.T. propus	= 0,19
S. platforma betonata	= 14235 mp
S.spatii verzi	= 6356 mp
L.imprejmuire	= 232.35 m

**PLAN DE AMPLASAMENT SI DELIMITARE A IMOBILULUI**  
Scara: 1.500

Nr. cadastral	Sup. masurata (mp)	Adresa imobilului
243442	34097	Mun. Craiova, Siloz Banu Maracine, Jud. Dolj
Cartea Funciara	UAT	CRAIOVA
213448		

Nr. parcela	Categoria de folosinta	Suprafata (mp)	Mentii
1	Cc	34097	Teren intravilan imprejmuit cu gard de beton si limita conventionala.
Total		34097	

Nr. parcela	Categoria de folosinta	Suprafata (mp)	Mentii
C1 (fost C12)	C3	175	Locuinta servicia, Sc=17mp
C2 (fost C14)	C3	46	Banala, Sc=4mp
C3 (fost C23)	C3	25	Calina castor banala, Sc=25mp
C13 (fost C27)	C3	8	Rampe, Sc=8mp
C34 (fost C28)	C3	653	Siloz, Sc=653mp
C17 (fost C29)	C3	451	Siloz, Sc=451mp
C18 (fost C41)	C3	653	Siloz, Sc=653mp
C19 (fost C42)	C3	447	Siloz, Sc=447mp
C20 (fost C43)	C3	218	Casa marci, Sc=218mp
C21 (fost C36)	C3	93	Rampe, Sc=93mp
C22 (fost C31)	C3	57	Pod Trabi, Sc=57mp
C23 (fost C32)	C3	306	Stare printravilan, Sc=306mp
C24 (fost C33)	C3	23	WC, Sc=23mp
C25 (fost C34)	C3	241	Astier moara, Sc=241mp
C26 (fost C35)	C3	1477	Magazin, Sc=1477mp
C28 (fost C37)	C3	17	Rampe, Sc=17mp
C29 (fost C38)	C3	8	Rampe, Sc=8mp
C30 (fost C39)	C3	9	Calina transport, Sc=9mp
C31 (fost C40)	C3	95	Platforma Compoz, Sc=95mp
C32 (fost C44)	C3	19	Rampe, Sc=19mp
C33 (fost C45)	C3	17	Rampe, Sc=17mp
C34 (fost C46)	C3	69	Spatii auto alinauti, Sc=69mp
C35 (fost C47)	C3	44	Spatii auto alinauti, Sc=44mp
C36 (fost C48)	C3	37	Spatii auto alinauti, Sc=37mp
C37 (fost C49)	C3	46	Spatii auto alinauti, Sc=46mp
C38 (fost C50)	C3	7924	Cale ferata, Sc=7924mp
Total		12216	

1249  
Arhitect S.R.L.  
22

ORDINUL J. Craiova  
D. M. MARIN  
06.09  
Ing. Ion Fr. BASTIEN  
C. BASTIEN

**DENUMIRE PROIECT:**  
Construire cladire adm. P+1(cantina, copertina de prot.), extindere cop. auto recep. cereale, anexa P, celule inc. copertina protectie bunca CF, plat. executate fara aut, impr. teren str. Preciziei, nr. 43A, Craiova, jud. Dolj

CLASA DE IMPORTANTA - IV  
CATEGORIA DE IMPORTANTA - D  
G.R.F. - IV