


**LEGENDA**

- Constructii
- Gard beton
- Gard metal
- Bordura beton
- Canin vizitare
- Contur cadastral existent
- Punct statie
- Stalp electric beton
- Stalp metal
- Lampadar
- Canin vizitare canal
- Hidrant
- Spatiu verde
- Rigola apa
- Cutie GAZ
- Gura aerisire GAZ
- Firida de bransament
- Semn rutier
- Pilon reclama Kaufland
- Reclama noua pe cladire
- Toten pe un singur montant
- 175 Parcari
- 8 Parcari parinti si copii
- 6 Parcari persoane cu dizabilitati
- 190 Total parcari

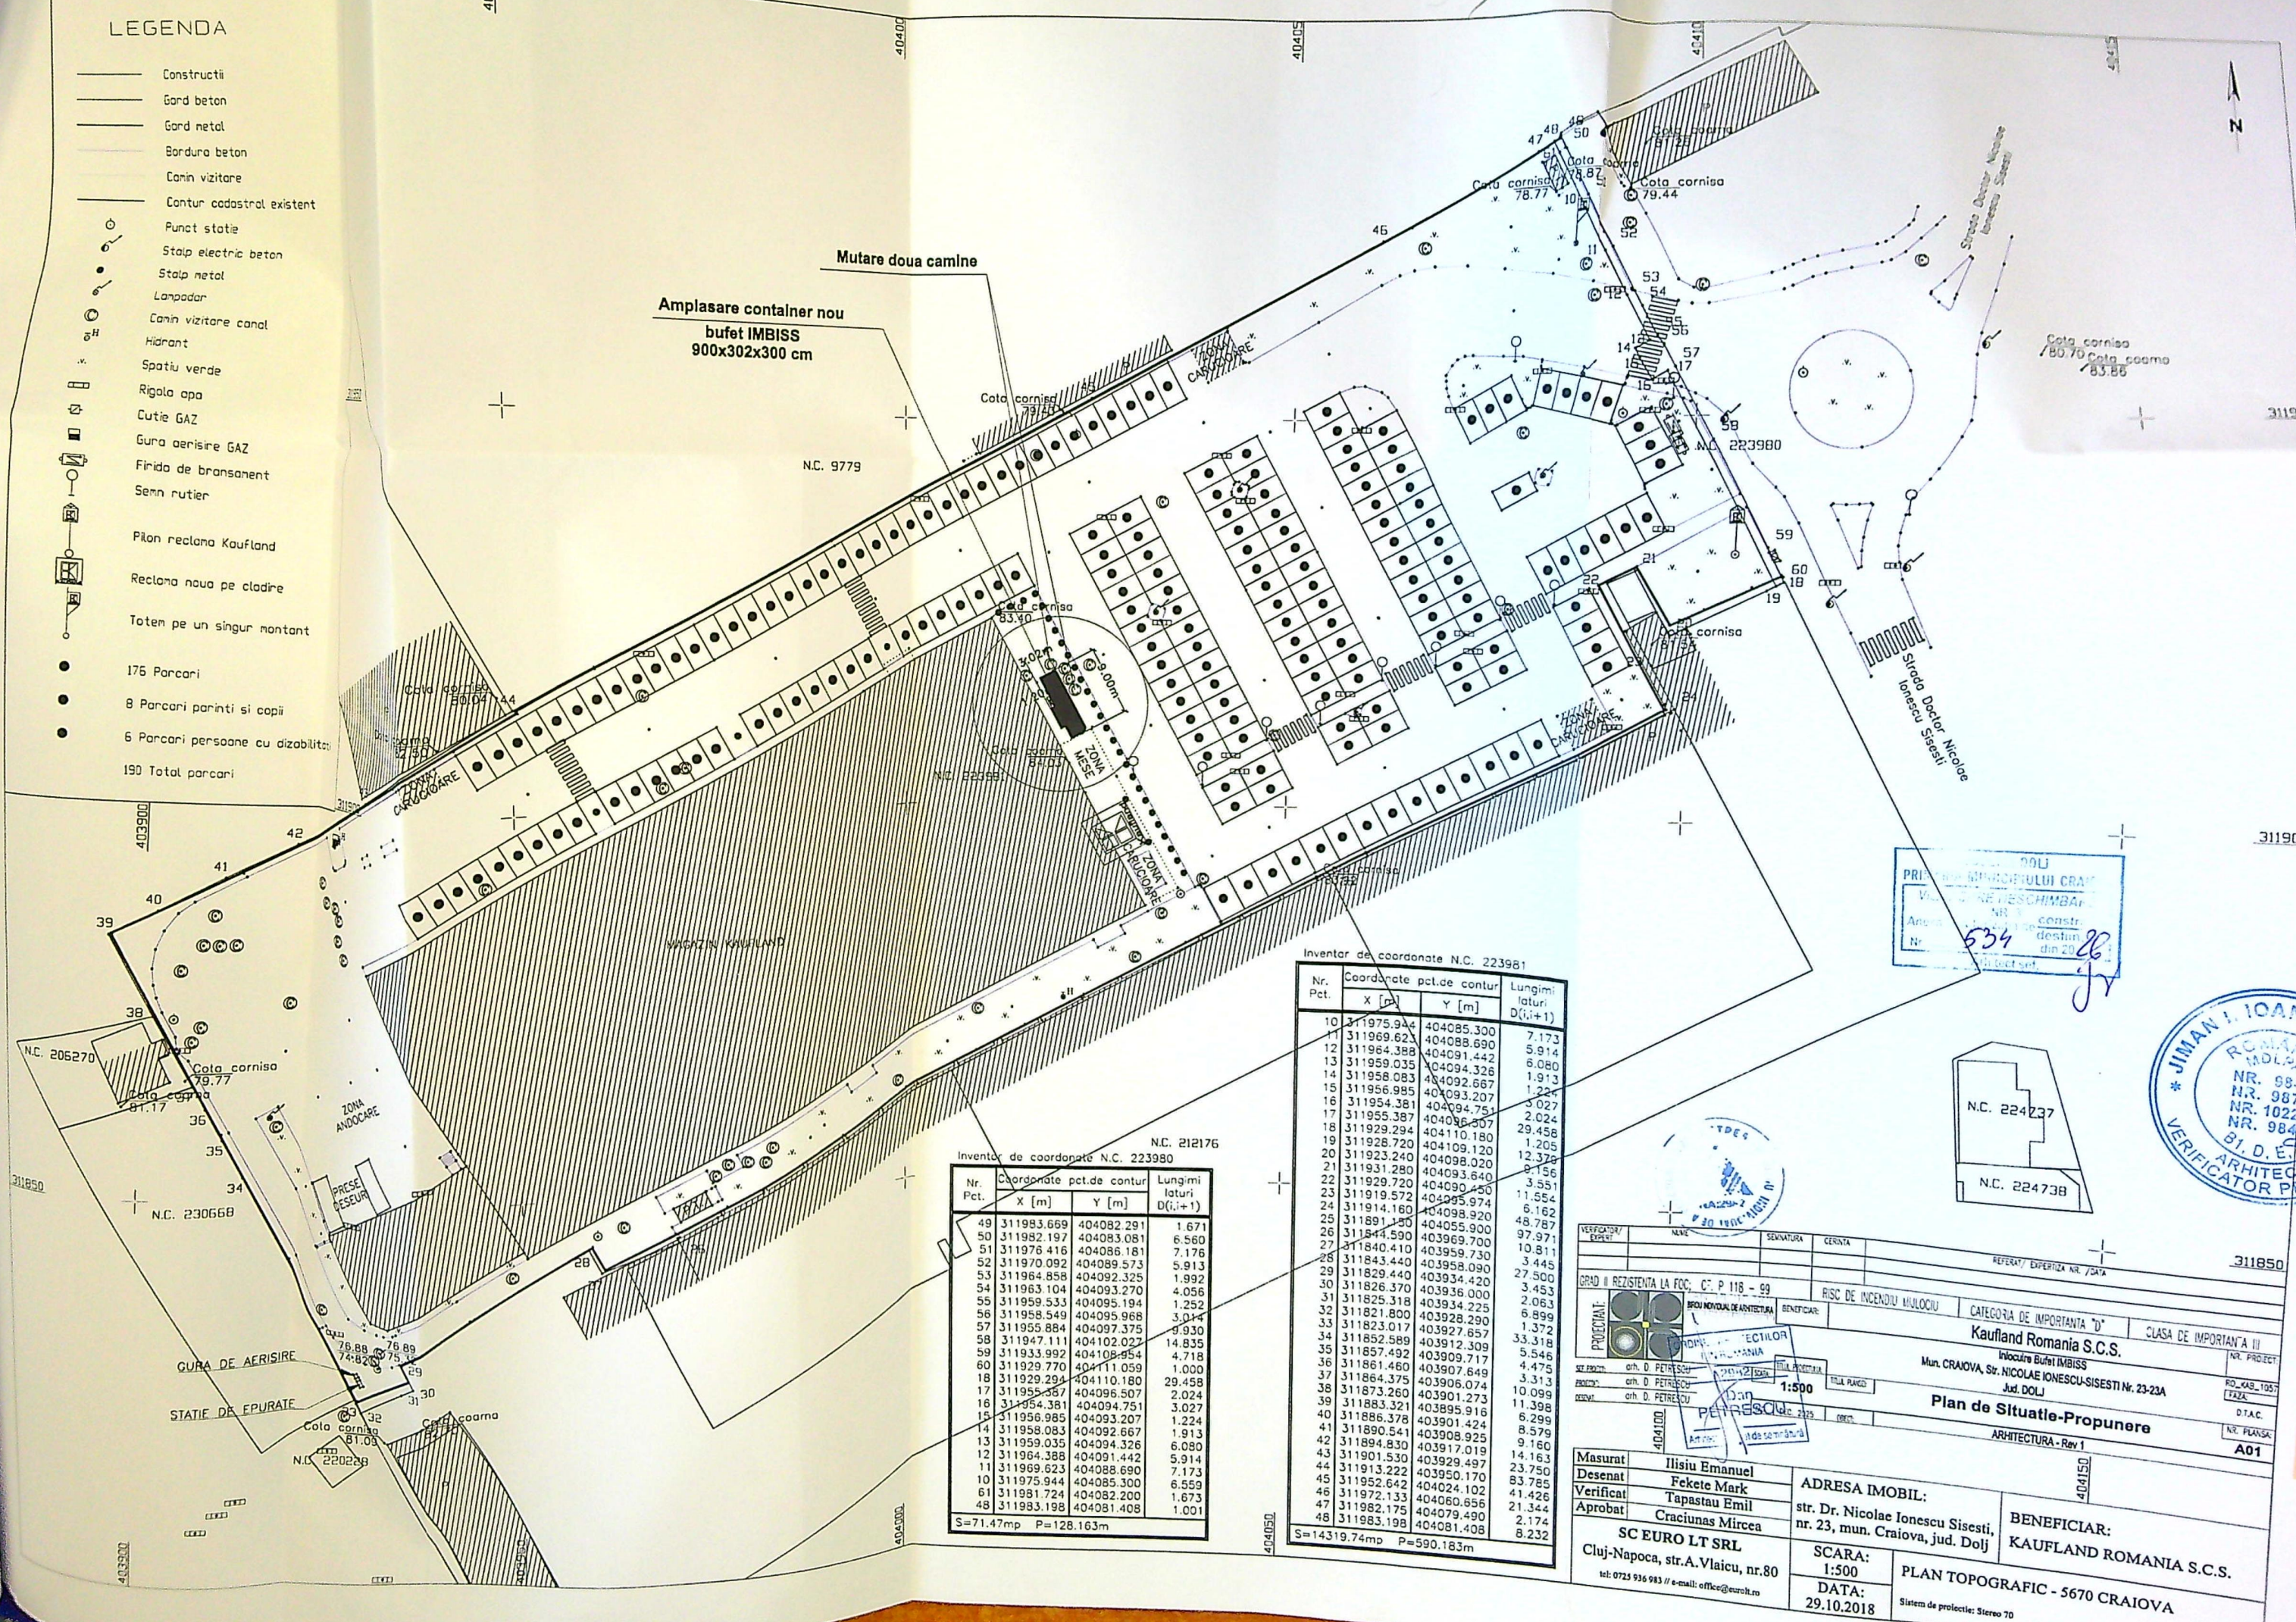

**Amplasare container nou  
bufet IMBISS  
900x302x300 cm**

**Mutare doua camline**

N.C. 9779

**Inventar de coordonate N.C. 223980**

Nr. Pct.	Coordonate pct.de contur		Lungimi laturi
	X [m]	Y [m]	D(i,i+1)
10	311975.944	404085.300	7.173
11	311969.623	404088.690	3.914
12	311964.388	404091.442	6.080
13	311959.035	404094.326	1.913
14	311958.083	404092.667	1.227
15	311956.985	404093.207	3.027
16	311954.381	404094.751	2.024
17	311955.387	404093.507	29.458
18	311929.294	404110.180	1.205
19	311928.720	404109.120	12.370
20	311923.240	404098.200	8.156
21	311931.280	404093.640	3.551
22	311929.720	404090.450	11.554
23	311919.572	404095.974	6.162
24	311914.160	404098.920	48.787
25	311891.450	404055.900	97.971
26	311845.590	403969.700	10.811
27	311840.410	403959.730	3.445
28	311843.440	403958.090	27.500
29	311829.440	403934.420	3.453
30	311826.370	403936.000	2.063
31	311825.318	403928.225	6.899
32	311821.800	403927.657	1.372
33	311823.017	403927.657	33.318
34	311852.589	403912.309	5.546
35	311857.492	403909.717	4.475
36	311861.460	403907.649	3.313
37	311864.375	403906.074	10.099
38	311873.260	403901.273	11.398
39	311883.321	403895.916	6.299
40	311886.378	403901.424	8.579
41	311890.541	403908.925	9.160
42	311894.830	403917.019	14.163
43	311901.530	403929.497	23.750
44	311913.222	403950.170	83.785
45	311952.642	404024.102	41.426
46	311972.133	404060.656	21.344
47	311982.175	404079.490	2.174
48	311983.198	404081.408	8.232

**Inventar de coordonate N.C. 223980**

Nr. Pct.	Coordonate pct.de contur		Lungimi laturi
	X [m]	Y [m]	D(i,i+1)
49	311983.669	404082.291	1.671
50	311982.197	404083.081	6.560
51	311976.416	404086.181	7.176
52	311970.092	404089.573	5.913
53	311964.858	404092.325	1.992
54	311963.104	404093.270	4.056
55	311959.533	404095.194	3.014
56	311958.549	404095.968	9.930
57	311955.884	404097.375	14.835
58	311947.111	404102.027	4.718
59	311933.992	404108.954	1.000
60	311929.770	404111.059	2.024
18	311929.294	404110.180	29.458
17	311955.387	404093.507	2.024
16	311954.381	404094.751	3.027
15	311956.985	404093.207	1.227
14	311958.083	404092.667	1.913
13	311959.035	404094.326	6.080
12	311964.388	404091.442	5.914
11	311969.623	404088.690	7.173
10	311975.944	404085.300	6.559
61	311981.724	404082.200	1.673
48	311983.198	404081.408	1.001

S=71.47mp P=128.163m

S=14319.74mp P=590.183m

PROIECTANT: **IOAN IONESCU**  
 VERIFICATOR: **IOAN IONESCU**  
 N. 534

**JIMAN IONAN**  
 VERIFICATOR PROIECT

VERIFICATOR/Expert: \_\_\_\_\_

GRAD II REZISTENTA LA FOC: C.T. P. 116 - 99

RISC DE INCENDIU MULOCIU

**Kaufland Romania S.C.S.**

Beneficiar: **Kaufland Romania S.C.S.**

Plan de Situatii-Propunere

ADRESA IMOBIL: str. Dr. Nicolae Ionescu Sisesti, nr. 23, mun. Craiova, jud. Dolj

SCARA: 1:500

DATA: 29.10.2018

BENEFICIAR: **KAUFLAND ROMANIA S.C.S.**

Sistem de protectie: Stereo 70