


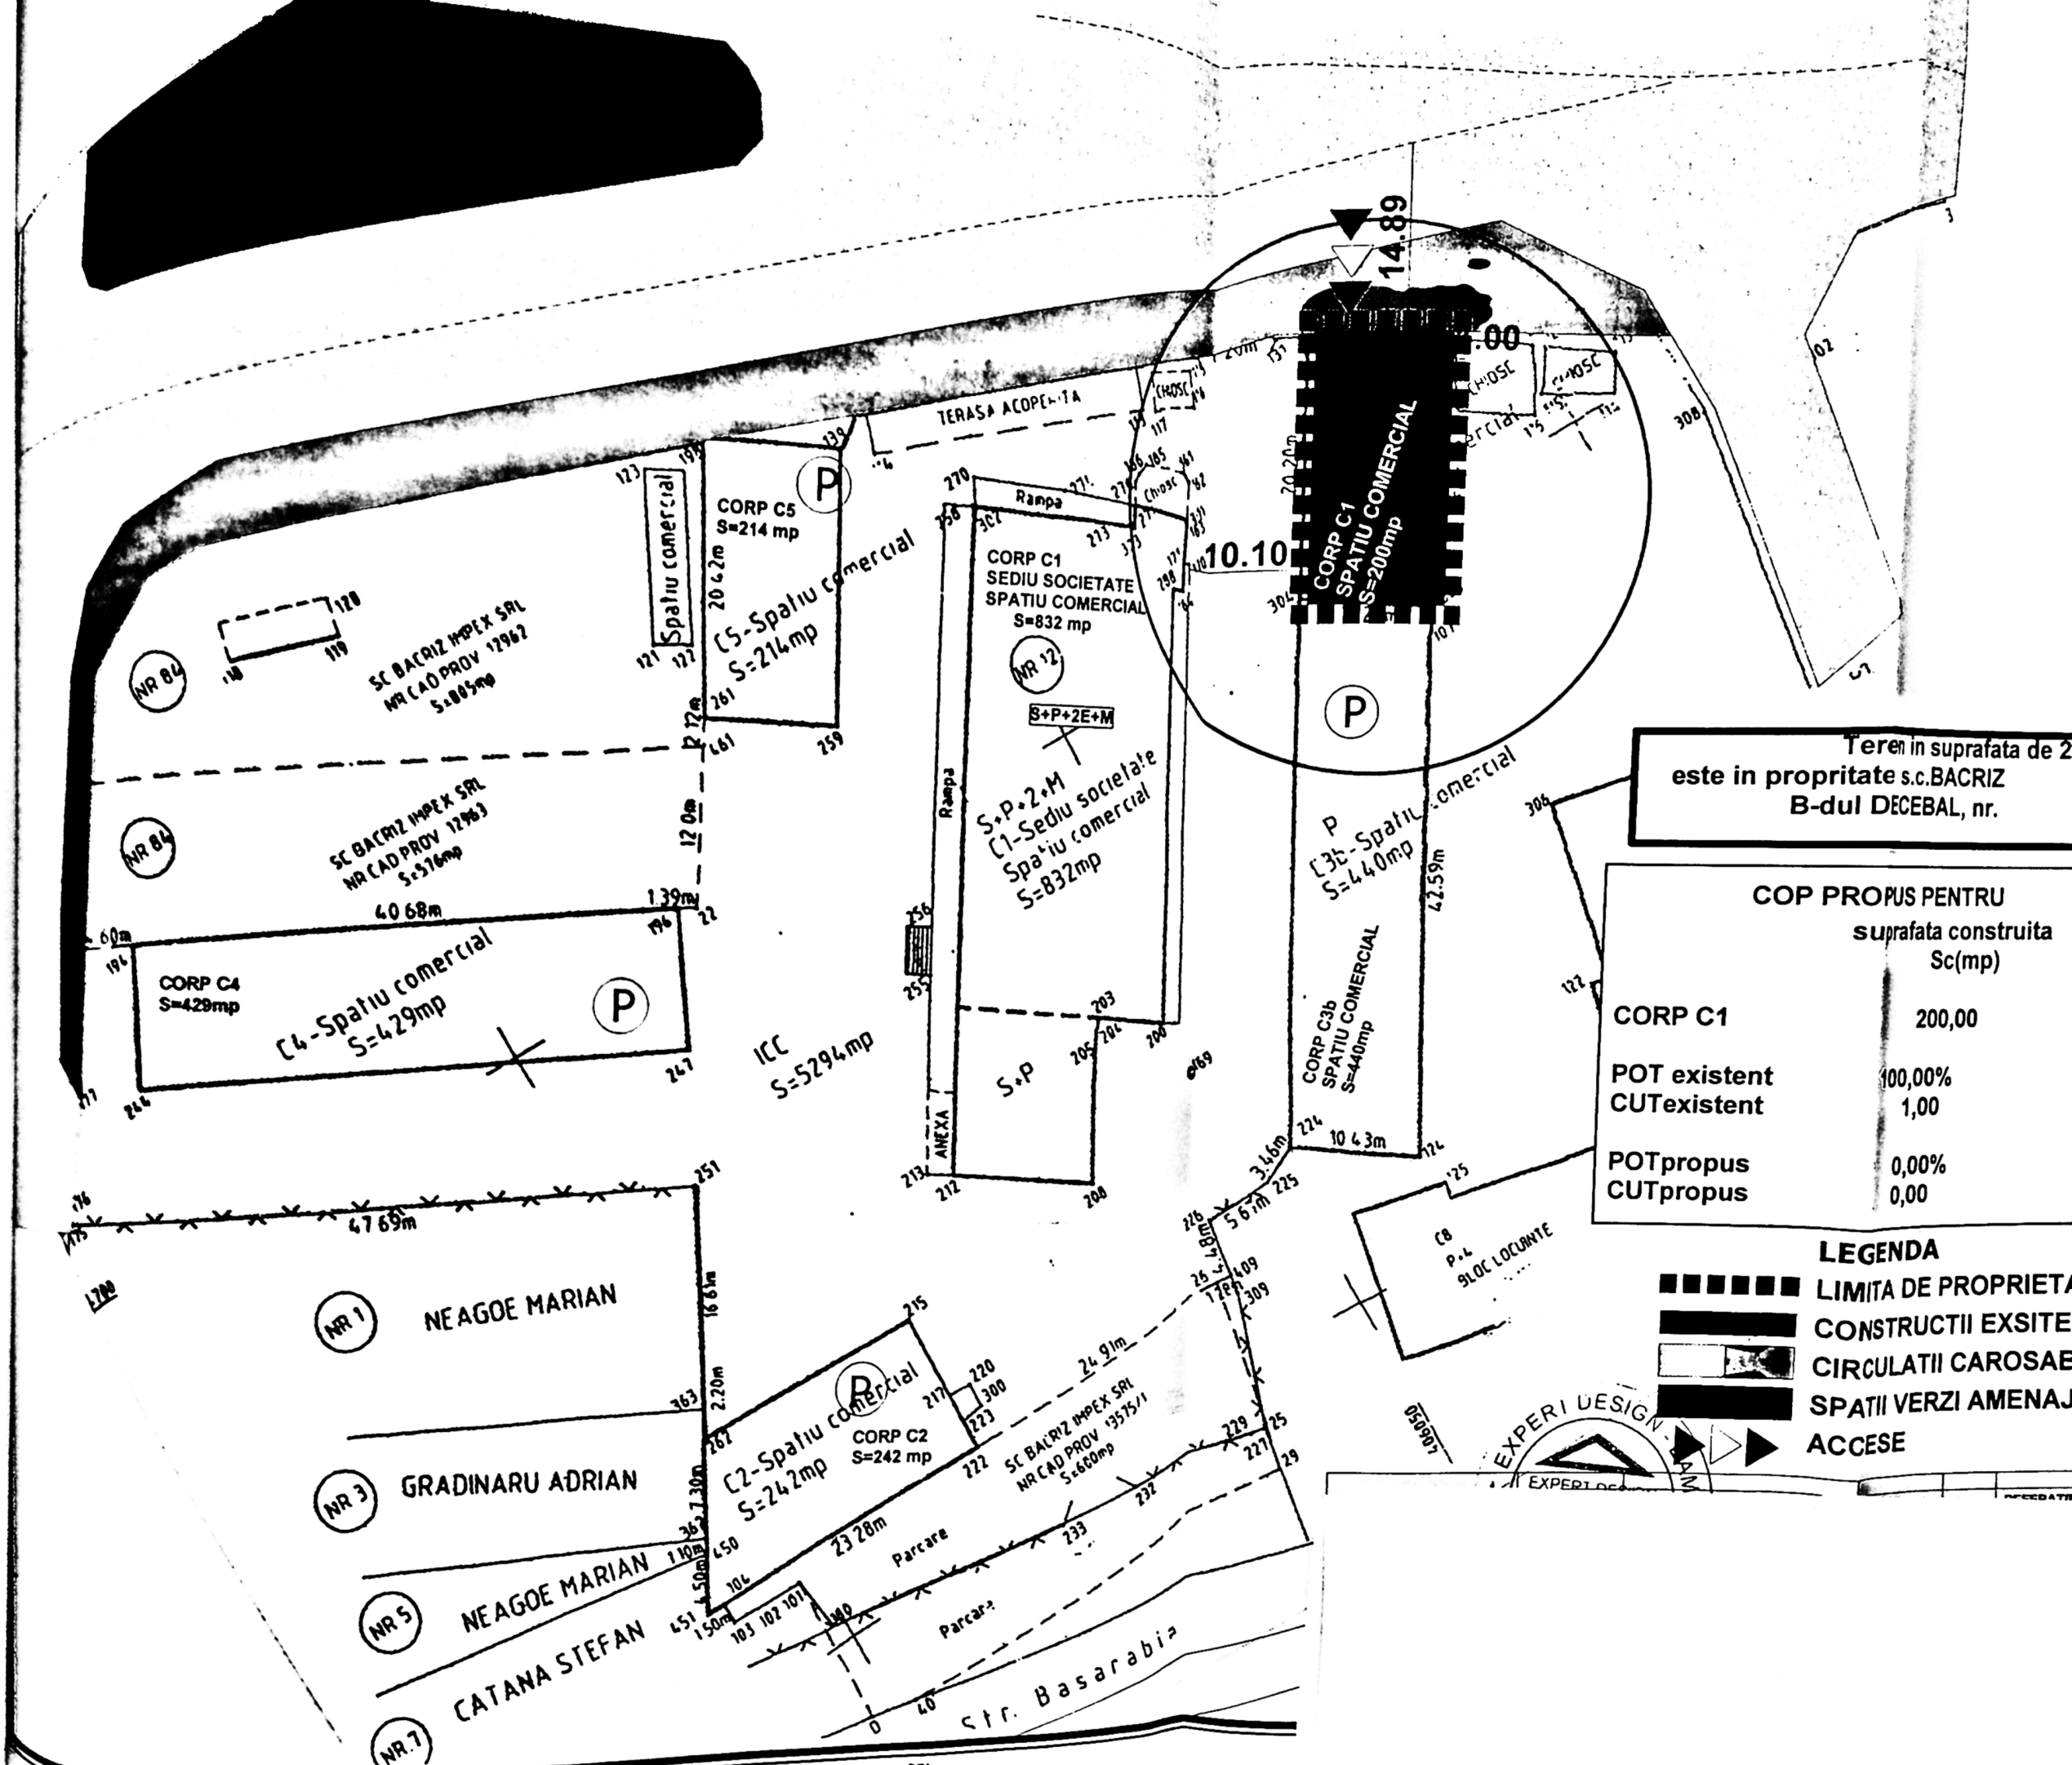

Teren in suprafata de 2

**este in proprietate s.c.BACRIZ
B-dul DECEBAL, nr.**

COP PROPUȘ PENTRU	
	suprafata construita Sc(mp)
CORP C1	200,00
POT existent	100,00%
CUTexistent	1,00
POTpropus	0,00%
CUTpropus	0,00

LEGENDA

- 





 LIMITA DE PROPRIETATE
 CONSTRUCTII EXSITE
 CIRCULATII CAROSAB
 SPATII VERZI AMENAJ
 ACCESE