



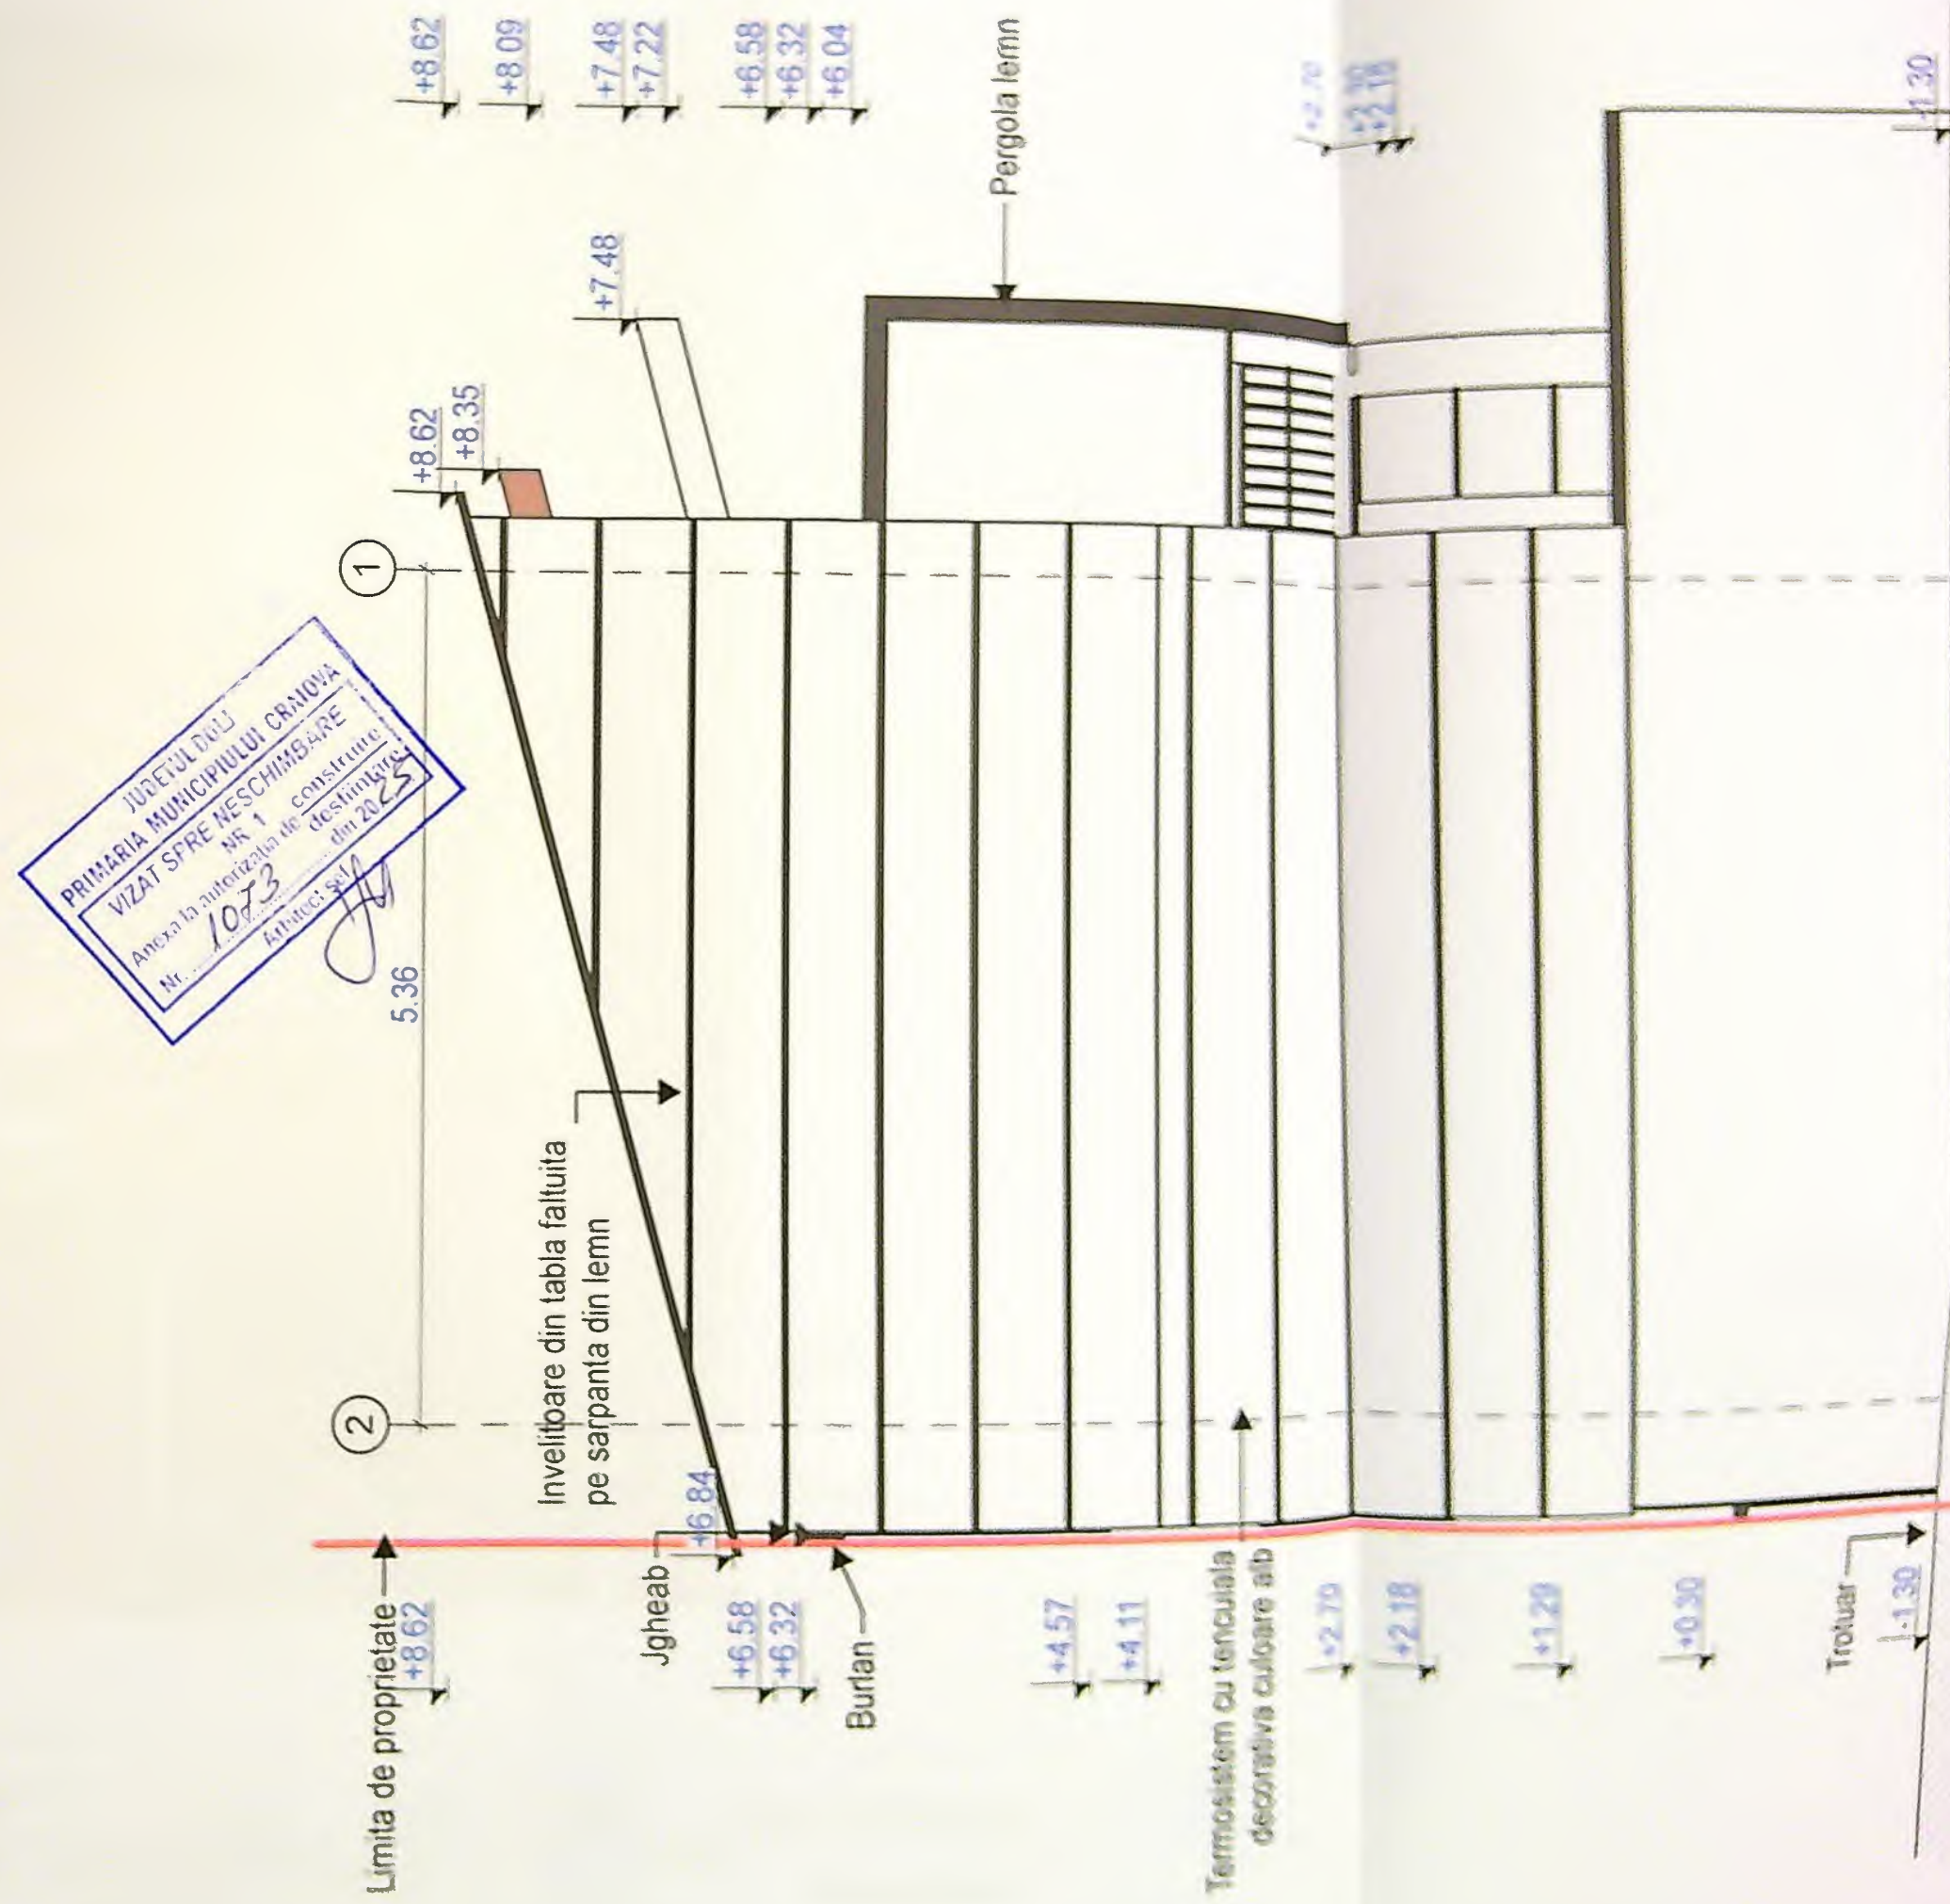



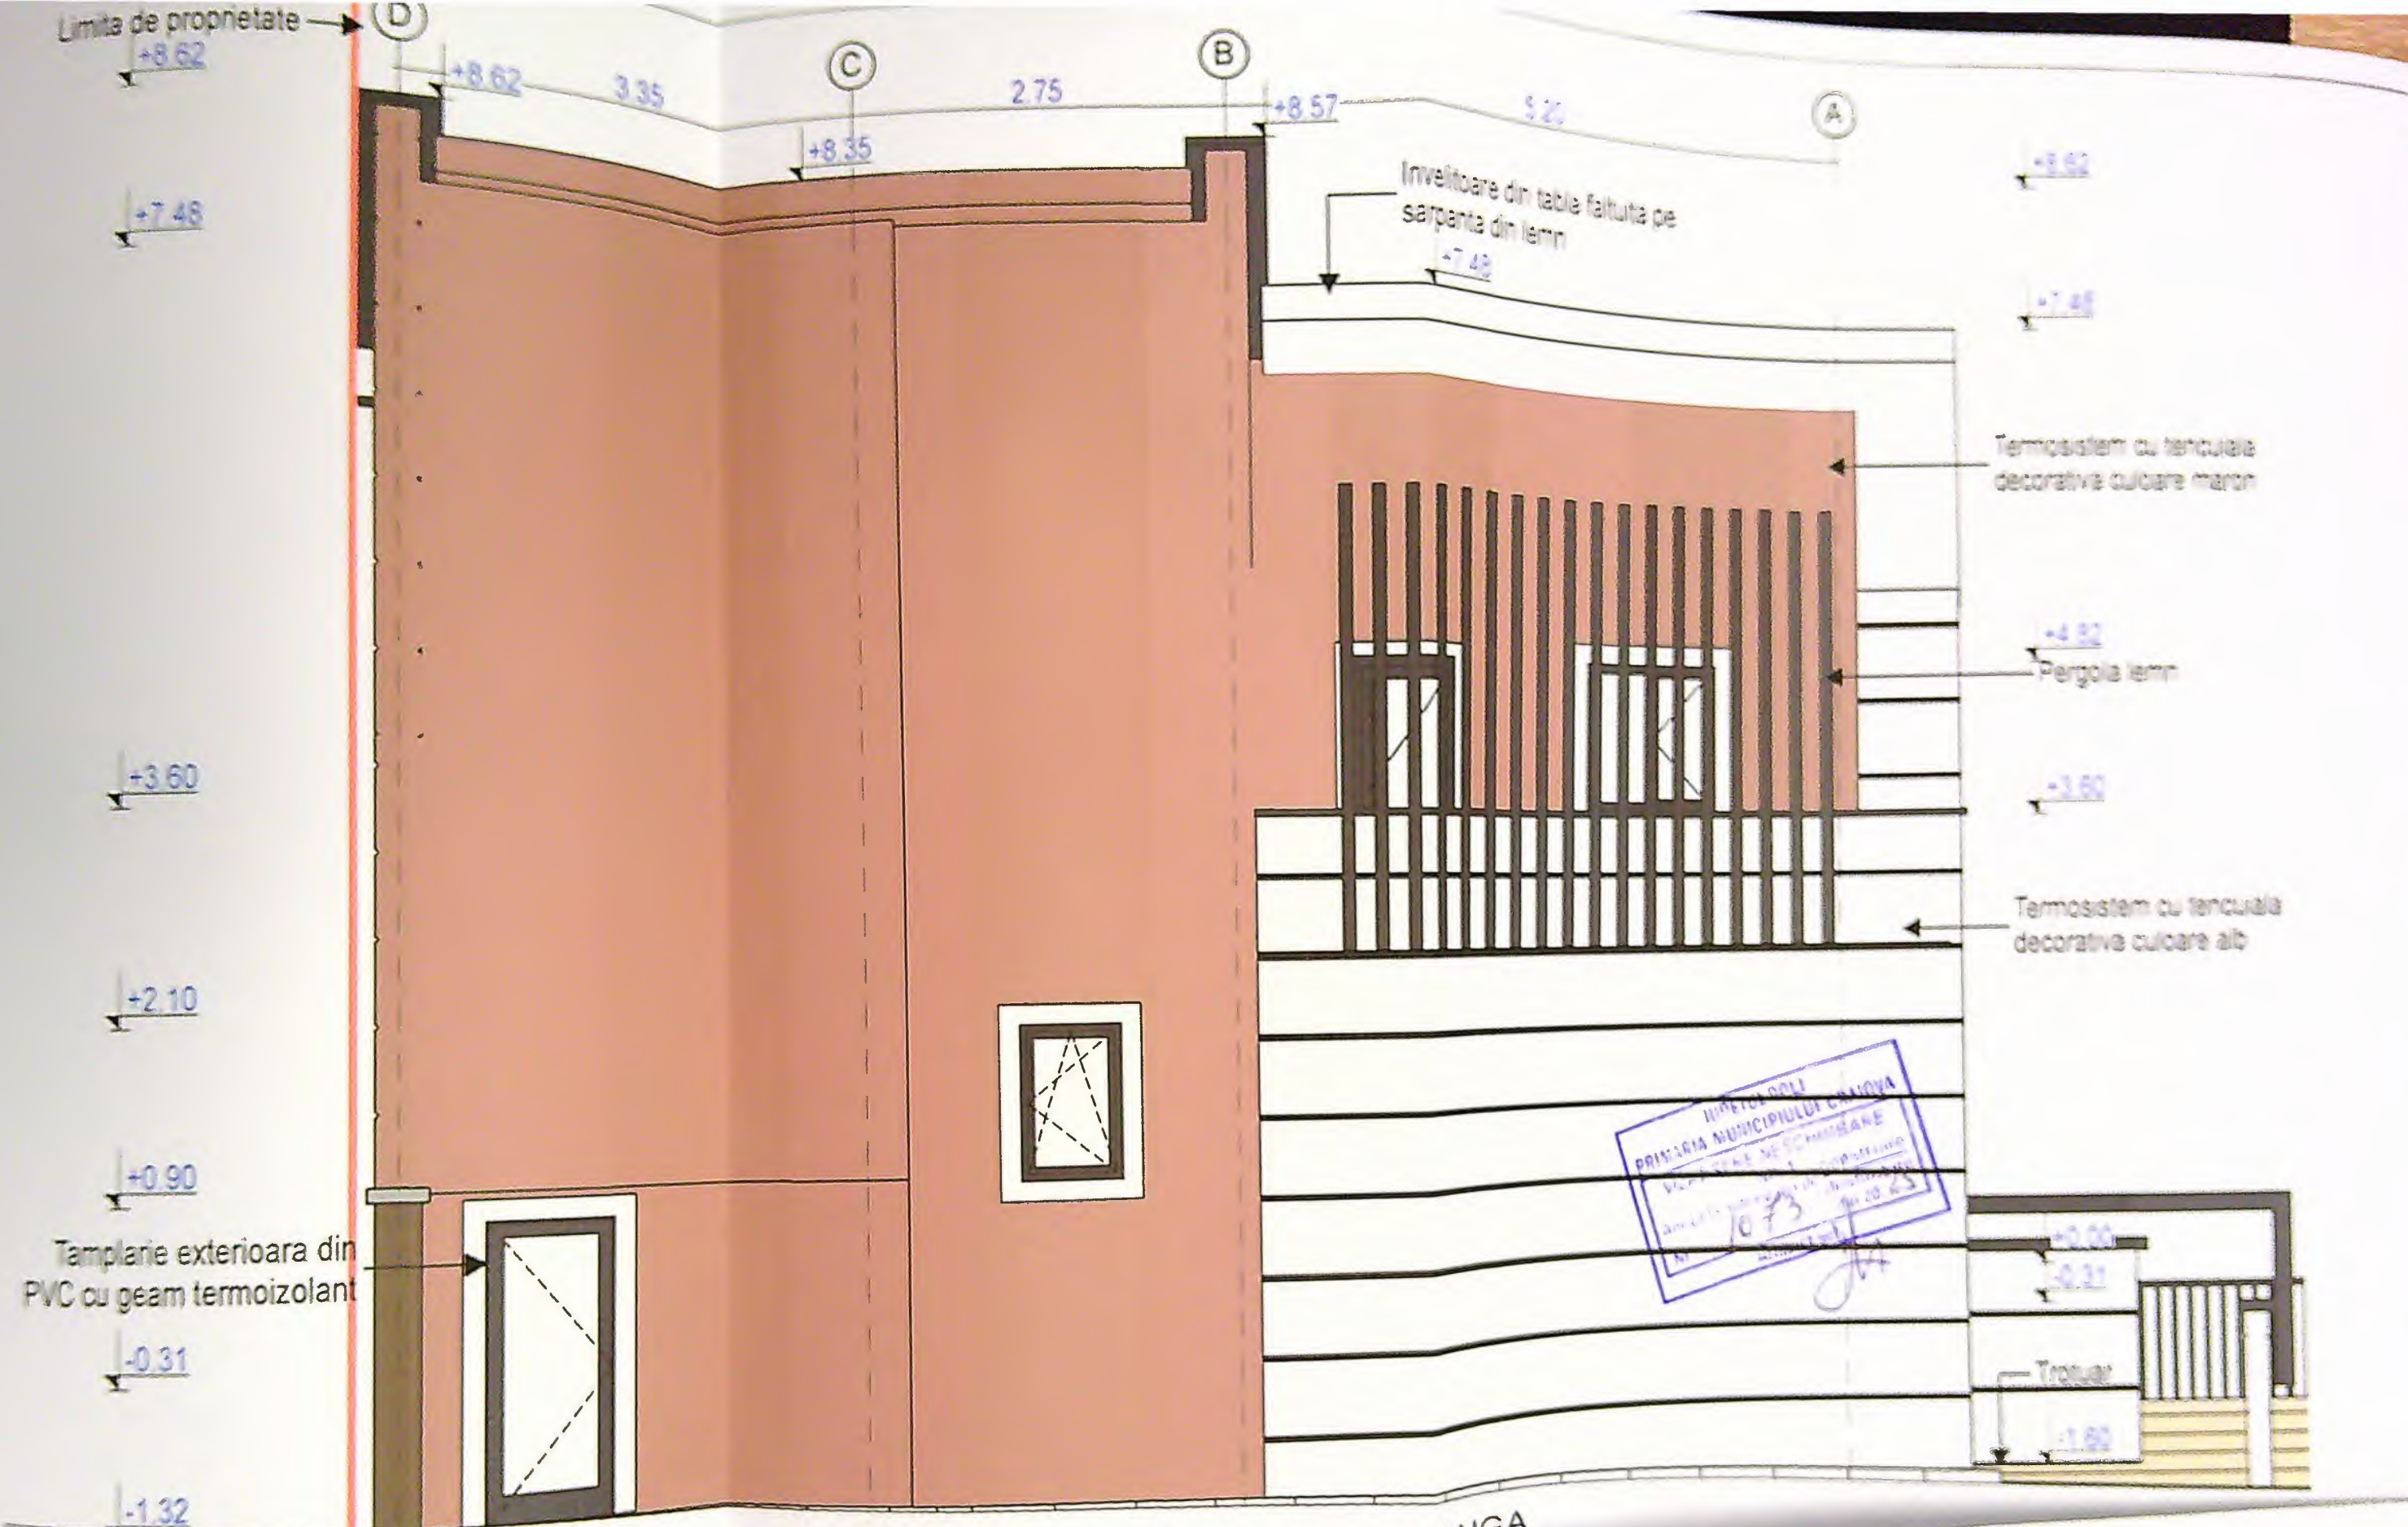

FATADA LATERALA STANGA
PROPOS

