


ARE CORP C1 LOCUITA PARTER si C2 - ANEX.  
 BARIEIRA VILCII, NR. 31, MUN. CRAIOVA, JUD.  
 PLAN DE AMPLASAMENT - ORGANIZARE DE SANTI  
 SCARA 1:200

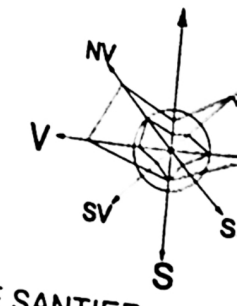

- LIMITA TEREN / IMPERJMUIRE SI SEMALIZARE SANTIER
- ALINIAMENT
- CONSTRUCTII PROPUSE PENTRU DESFIINTARE
- DRUMURI / CIRCULATII
- TROTUARE
- TEREN PROPRIETATE S.C. VRAMAT S.R.L
- UTILAJE
- SEMNE DE CIRCULATIE
- BIROU PENTRU ORGANIZARE SANTIER
- GRUP SANITAR ECOLOGIC
- RACORD / RETEA ELECTRICA
- RACORD / RETEA APA / CANAL
- PANOU IDENTIFICARE INVESTITIE
- CONTOR RACOR CURENT 220/380
- TRASEU CANALIZARE LA CARE SE VA RACORDA CONSTRUCTIA
- TRASEU APA LA CARE SE VA RACORDA CONSTRUCTIA PROPUSE
- TRASEU ALIMENTARE CU 220V SE VA RACORDA CONSTRUCTIA

STEREN = 350 m<sup>2</sup> din acte si 345 m<sup>2</sup> din masuratori  
 TEREN IN PROPIETATEA SC ROBEST COM SRL  
 $S_c = 124.00 \text{ m}^2$   
 $S_D = 124.00 \text{ m}^2$   
 $POT_{EXISTENT} = 23,48 \% \quad POT_{PROPUSE} = 0,00 \%$

ORDINUL ARHITE  
 DIN ROMAN.  
 951  
 Mohammad  
 AL-BASHTA

Scara 1 : 200

|                   |                                      |                                                       |
|-------------------|--------------------------------------|-------------------------------------------------------|
| Nr.Cadastral      | Suprafata masurata a imobilului (mp) | Adresa : Craiova, Str.Bariera Vilcii, nr.31, Jud.Dolj |
| 247122            | 345 mp                               |                                                       |
| Nr.Carte Funciara |                                      | UAT                                                   |
|                   |                                      | CRAIOVA                                               |

| A.Date referitoare la teren       |                        |                             | Mentiiuni                                                                                  |
|-----------------------------------|------------------------|-----------------------------|--------------------------------------------------------------------------------------------|
| Nr. parcela                       | Categorie de folosinta | Suprafata(mp)               |                                                                                            |
| 1                                 | Cc                     | 345                         |                                                                                            |
| Total                             |                        | 345                         | IMPREJMUIRI DIN GARDURI DE METAL, ZID CONSTRUCTIEI SI LIMITA CONVENTIONALA                 |
| B.Date referitoare la constructii |                        |                             | Mentiiuni                                                                                  |
| Cod.                              | Destinatia             | Suprafata construita la sol |                                                                                            |
| C1                                | CL                     | 81                          | Locuinta parter, an construire 1960, suprafata construita desfasurata 81 mp                |
| C2                                | CA                     | 43                          | Anexa parter prevazuta cu beci, an construire 2003, suprafata construita desfasurata 50 mp |
| Total                             |                        | 124                         |                                                                                            |

Suprafata totala masurata a imobilului = 345 mp  
 Suprafata din act = 350 mp

0046, CATEGORIA B  
 Confirm executare masuratorilor in teren, corectitudinea intocmirii documentatiilor cadastrale si corespondenta acestora cu realitatea din teren


Semnatura si stampila **BUTOIANU ION**  
 Data 14.05.2021


Semnatura digitala de **BUTOIANU ION**  
 Data: 2021.05.18 21:48:41 +03'00'

Inspector **Tudor Chimoiu**  
 Confirmarea introducerii imobilului in baza de date imobiliare si atribuirea nr. cad.


Semnatura si stampila **Tudor Chimoiu**  
 Data: 2021.05.27 15:19:01 +03'00'

**5. PLATFORMA BALASTATA DEPOZITARE MATERIALE**

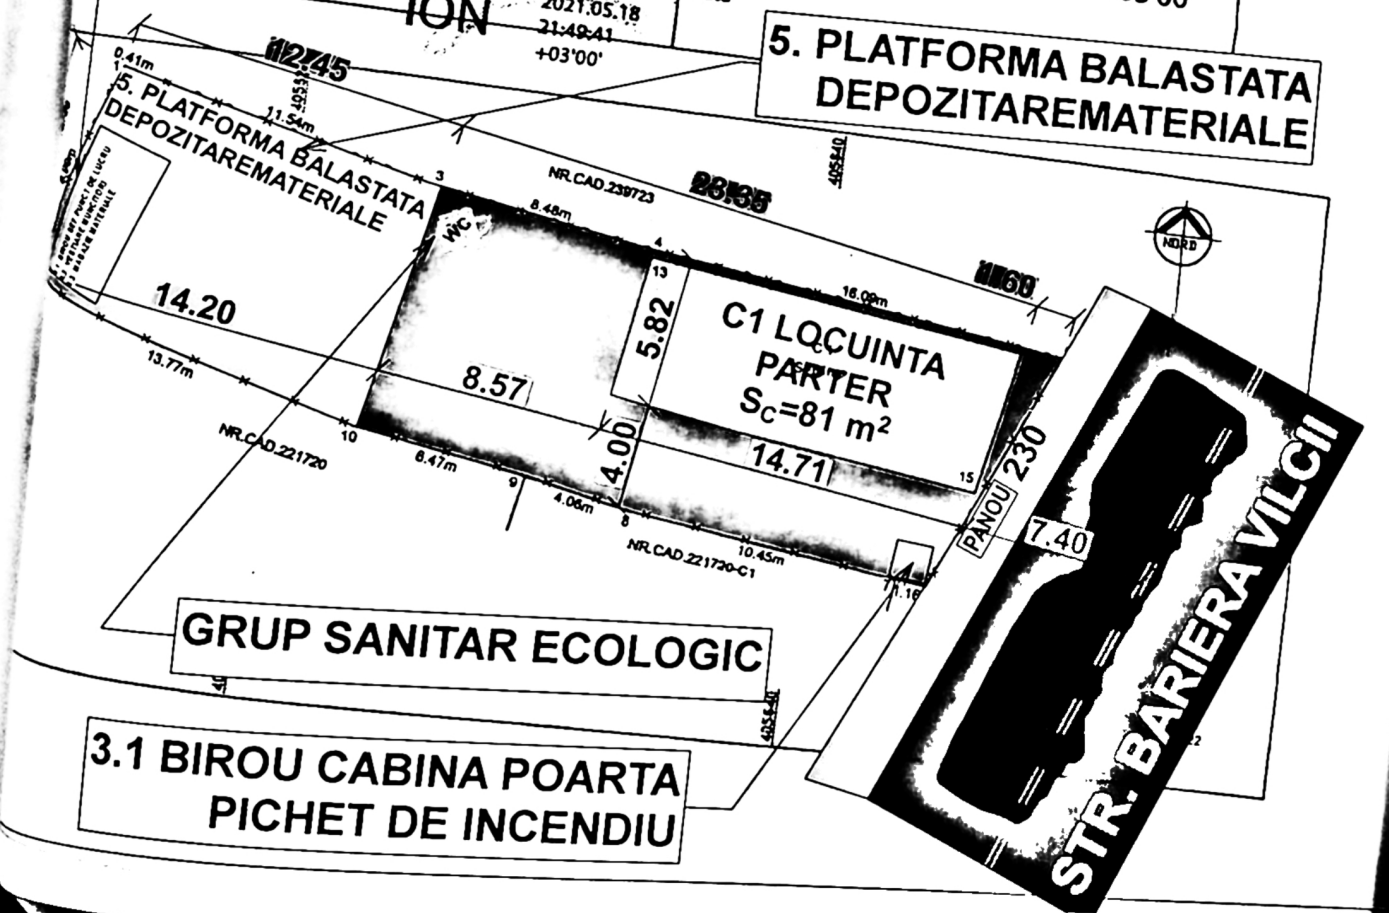


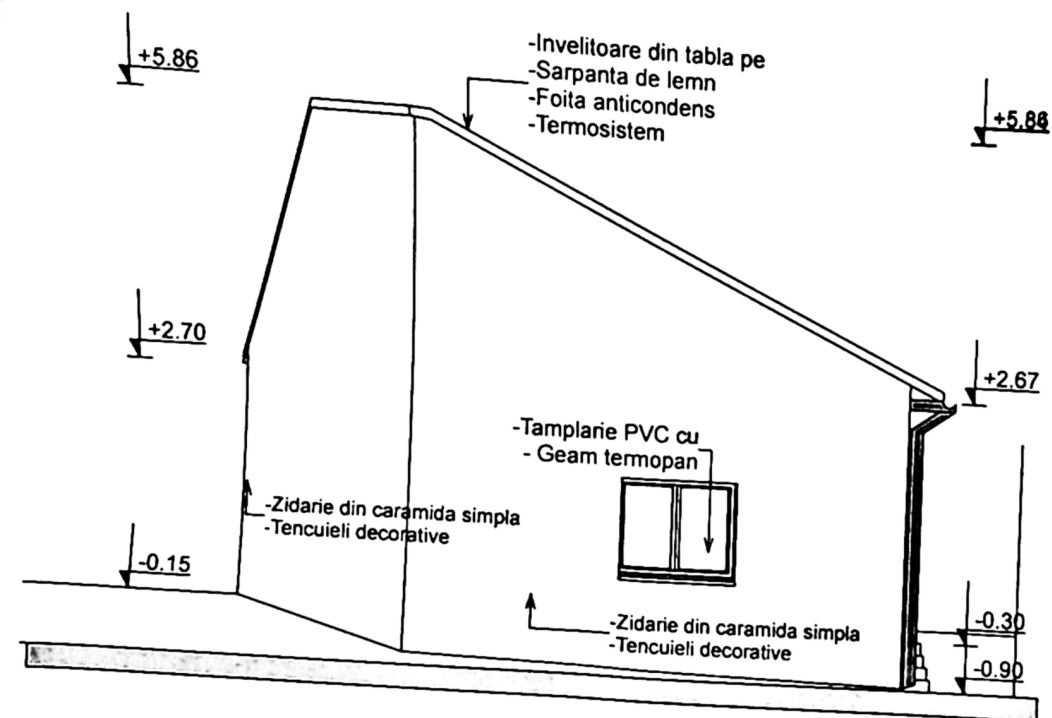


**FATADA VEST**  
SCARA 1:100

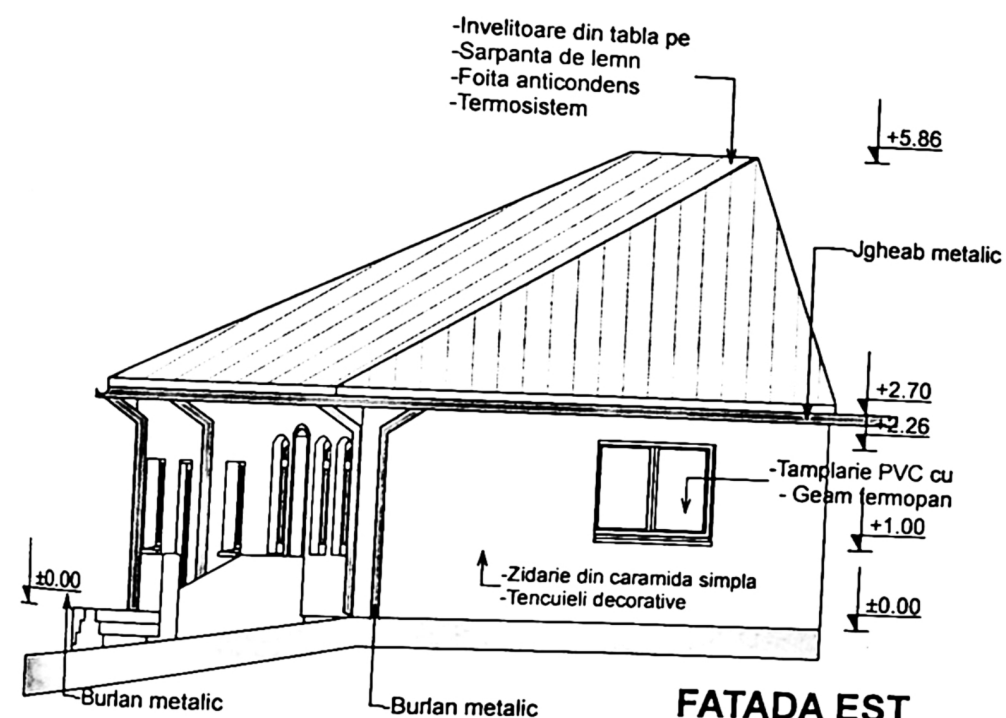


**FATADA EST**  
SCARA 1:100

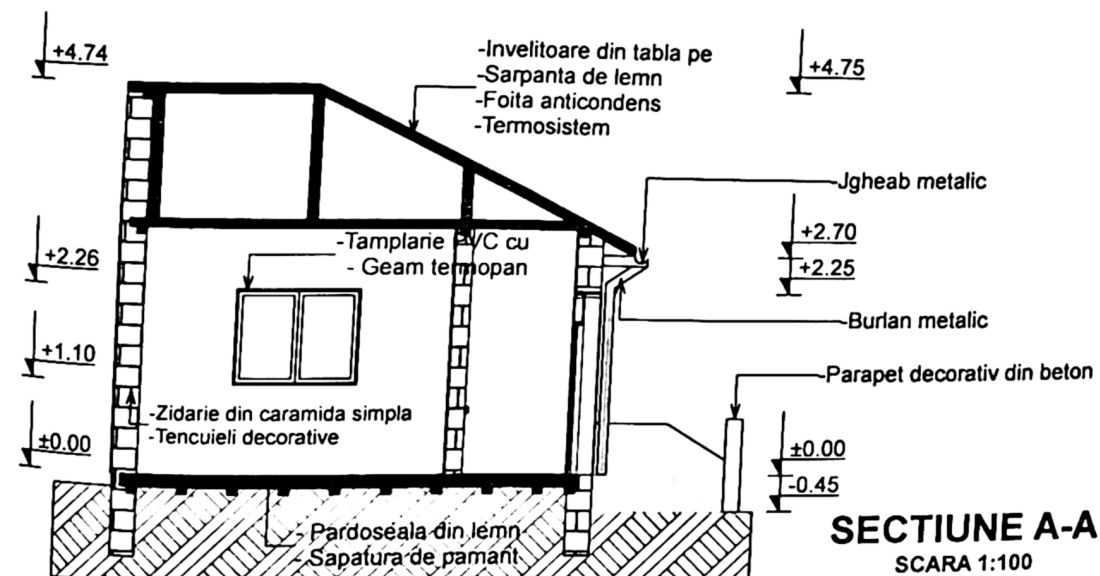

**SECTIONE A-A**  
SCARA 1:100

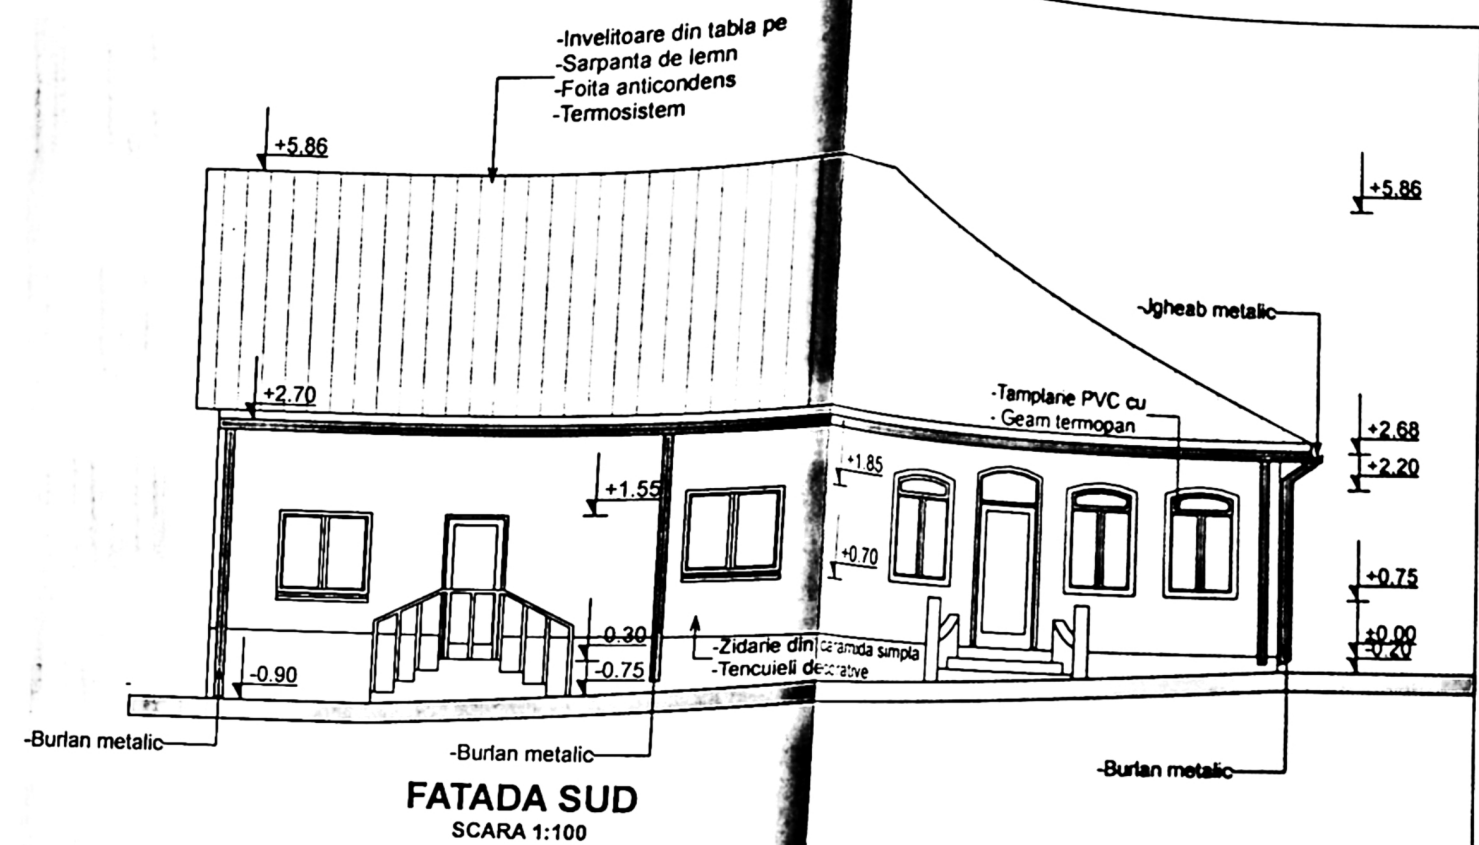

**FATADA SUD**  
SCARA 1:100

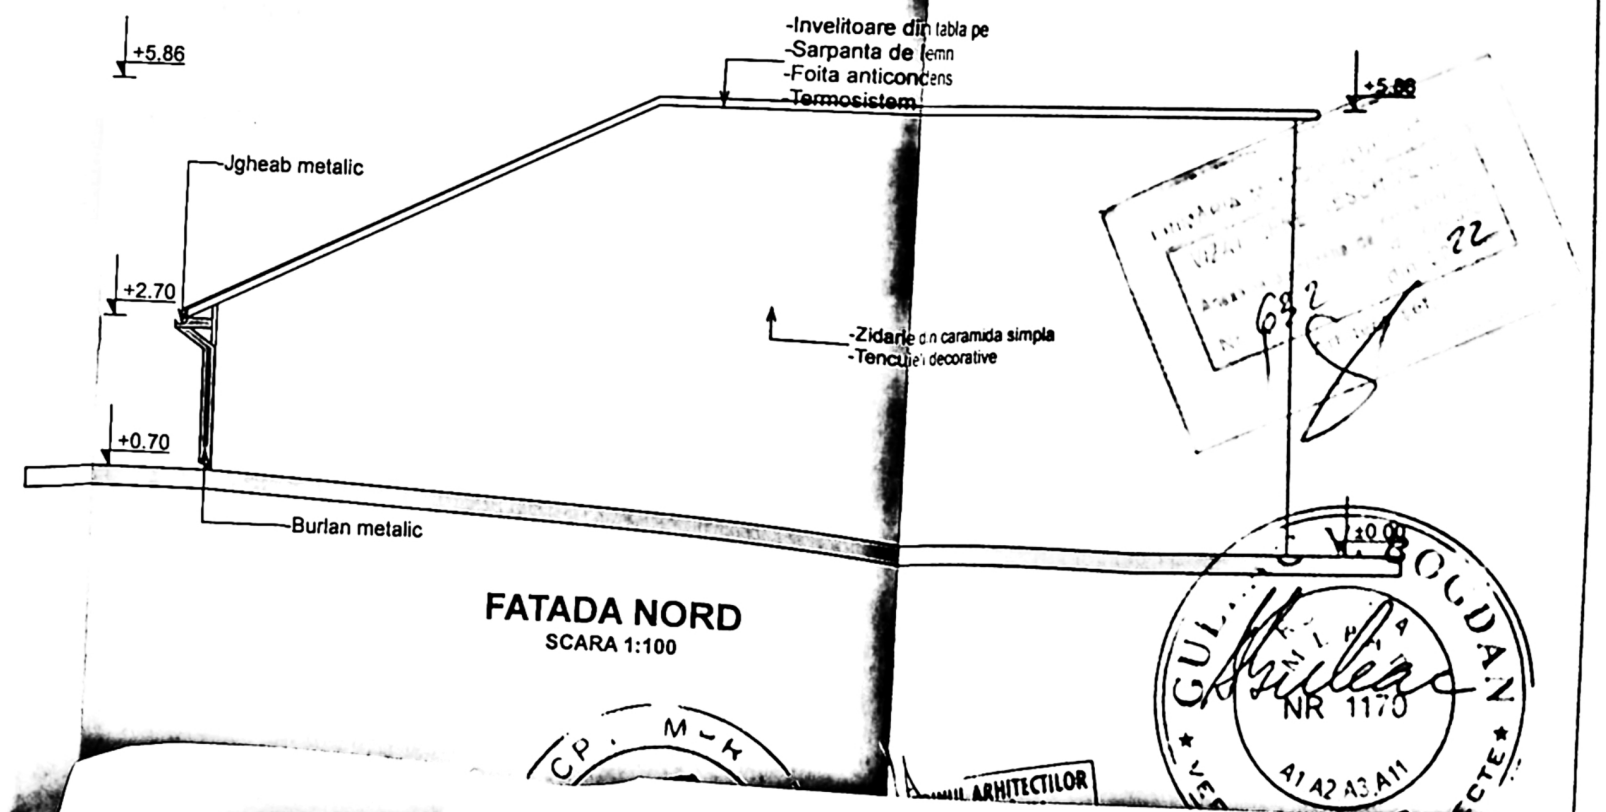

**FATADA NORD**  
SCARA 1:100