


PLAN DE AMPLASAMENT SI DELIMITARE A IMOBILULUI
 PLAN DE SITUATIE SC:1/500

Nr. cadastral
 Suprafata masurata
 831 mp
 - extravilan -
 Adresa imobilului
 Mun. Craiova (Josa Com. Simneacu de Sus) (St. Pg. Jud. Dol)

De 34
 51 52

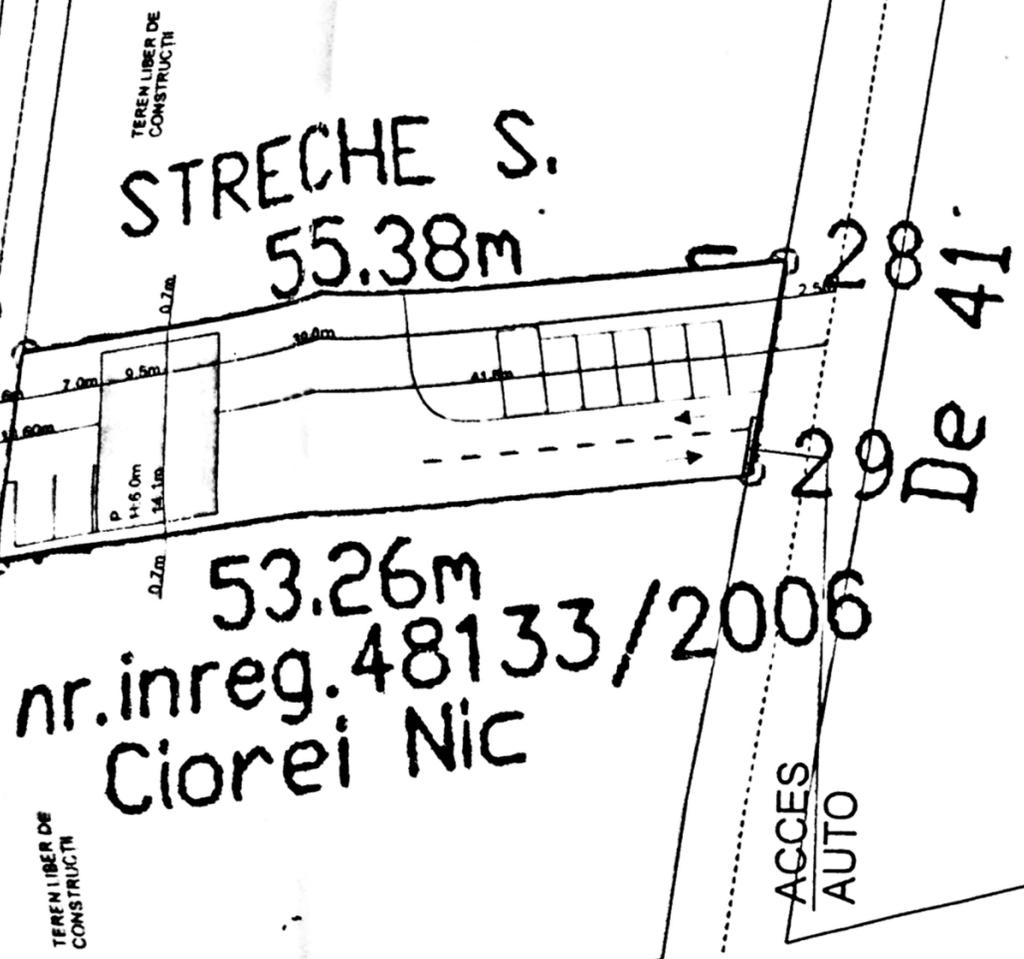

nr. inreg. 48133/2008
 Ciorei Nic




"Imobil aflat sub incidenta art. 3alin. (1) din Legea nr. 17/2014"

Mentiu ne:
 "Imobil inregistrat in planul cadastral fara localizare certa datorita lipsei planului parcelar, conform ordin 415/2009, pentru completarea reg. aprobat prin Ordin 634/2006, art 26 (alin.3 si alin.4)"

porcela	folosinta (mp)	A. Date referitoare la teren		Mentiu ni
		Valoarea impozitare (lei)	limita convenitionala	
I	831			
Total	831			
Cod constr.	Suprafata construita la sol (mp)	B. Date referitoare la constructii		Mentiu ni
		Valoarea impozitare (lei)		
Total				
INVENTAR DE COORDONATE				
Sistem de proiectie STEREO 1970				
Pct.	X	Y		
52	404161.359	317400.567		
28	404216.247	317407.927		
29	404214.430	317392.246		
51	404161.647	317385.169		
Suprafata totala masurata=831mp				
Suprafata din aer=1200mp				


S teren: 831m2
 Sc existent: 0m2
 Sd existent: 0m2
 POT existent: 0%
 CUT existent: 0
 Sc propus: 134m2
 Sd propus: 134m2
 POT propus: 16.1%
 CUT propus: 0.16

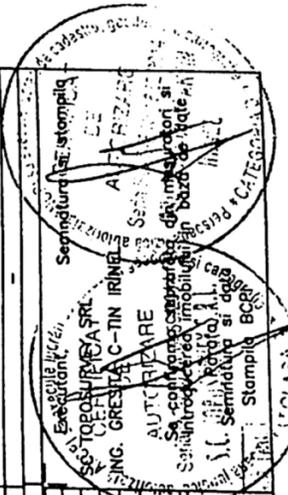

MASESCU MARIA
 INEFECTOR DE CONSTRUCII


FAȚADE / PLAN ÎNVELITOARE SC:1/200

FAȚADĂ EST SC:1/200

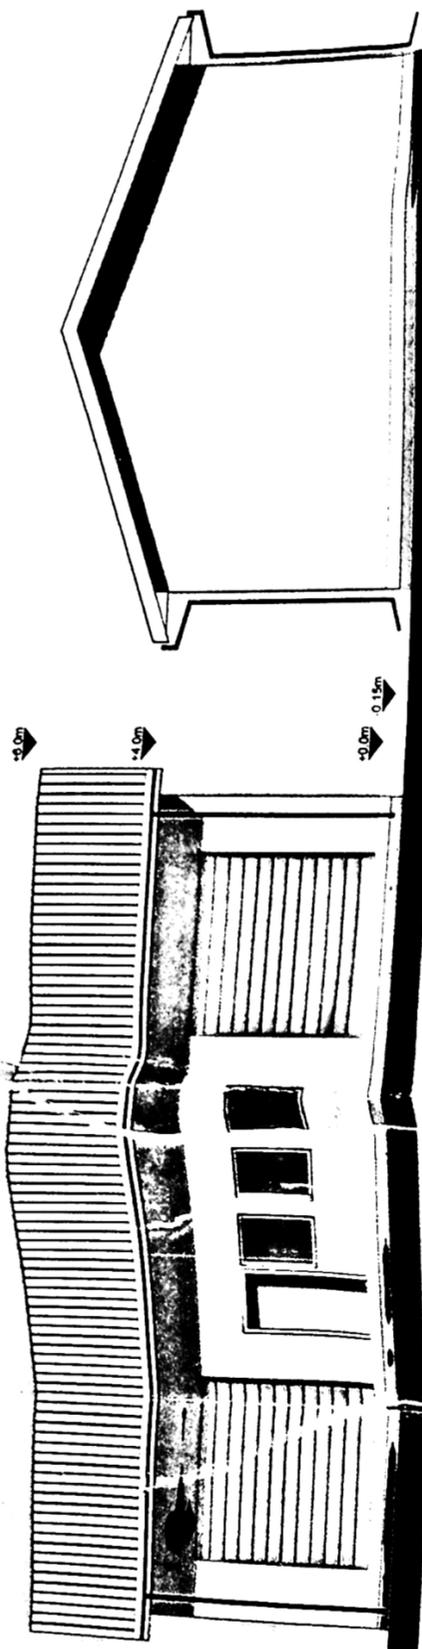

FAȚADĂ SUD SC:1/200

FAȚADĂ VEST SC:1/200

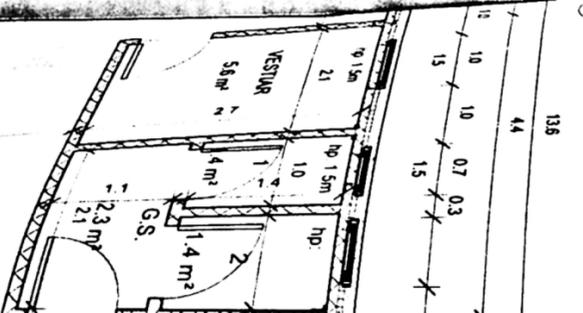

PLAN PA

