



MODUL E
 (fost MODUL B2)






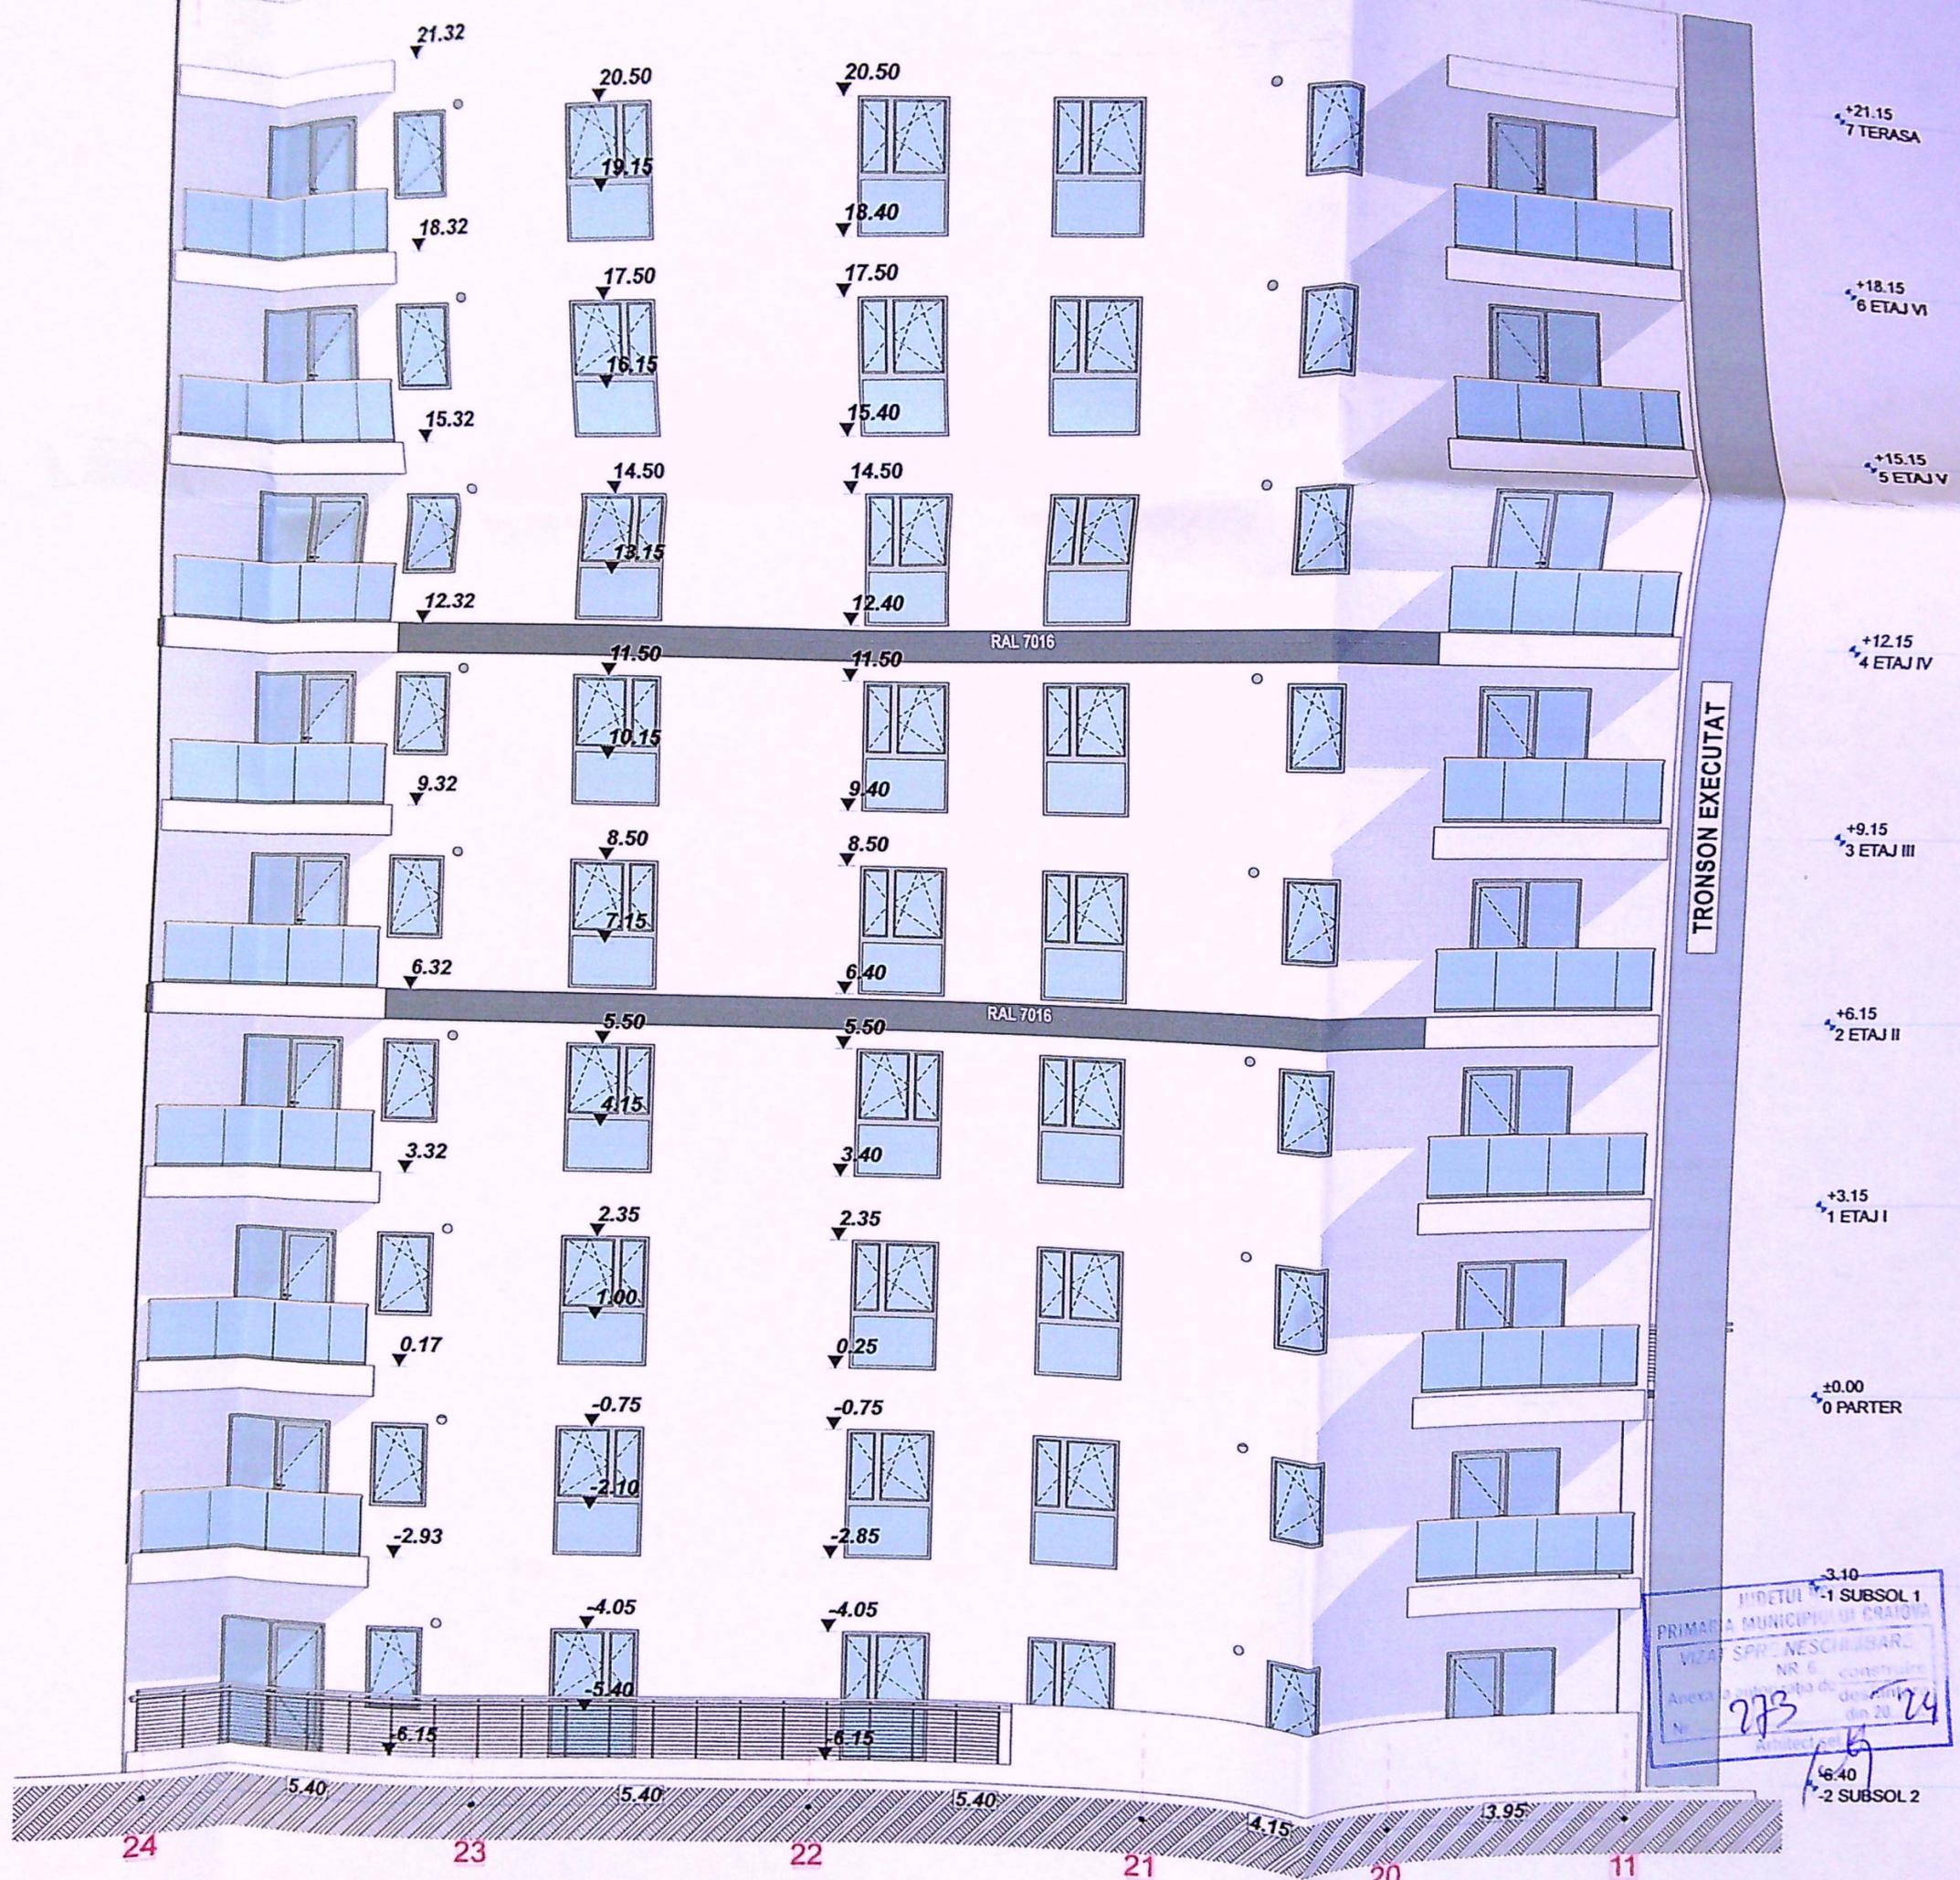

3.10
 -1 SUBSOL 1
 PRIMĂRIA MUNICIPIULUI CRAIOVA
 VIZA SPRL. NESCRIȘBĂR
 NR. 6
 Anexa la proiectul de
 Nr. 273
 din 20 24
 6.40
 -2 SUBSOL 2

Legenda finisaje:
 1. Tencuiala decorativa - alba - RAL 9010
 2. Tencuiala decorativa - gri antracit - RAL 7016

MODUL E
 (fost MODUL B2)

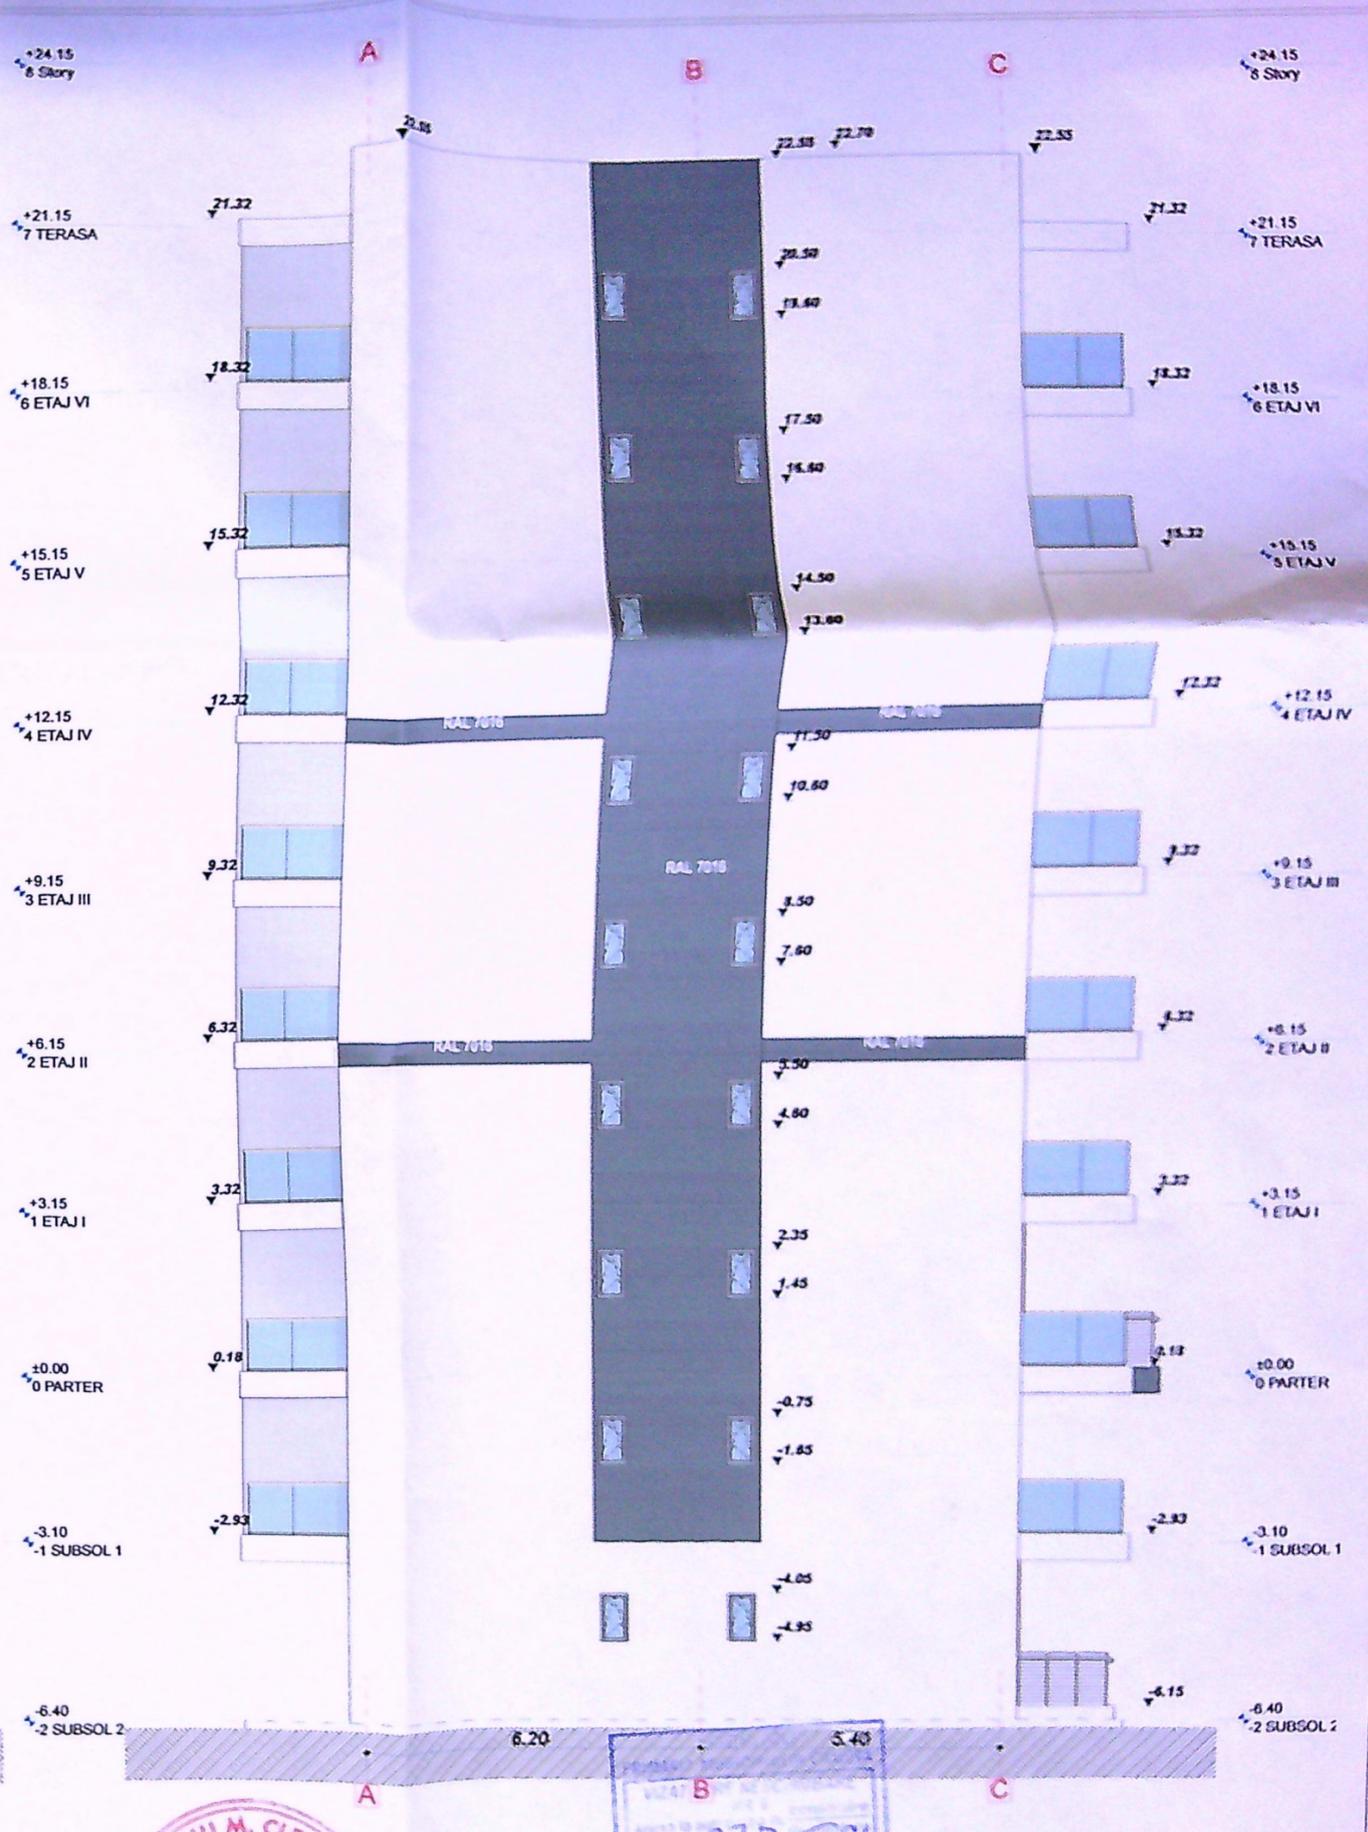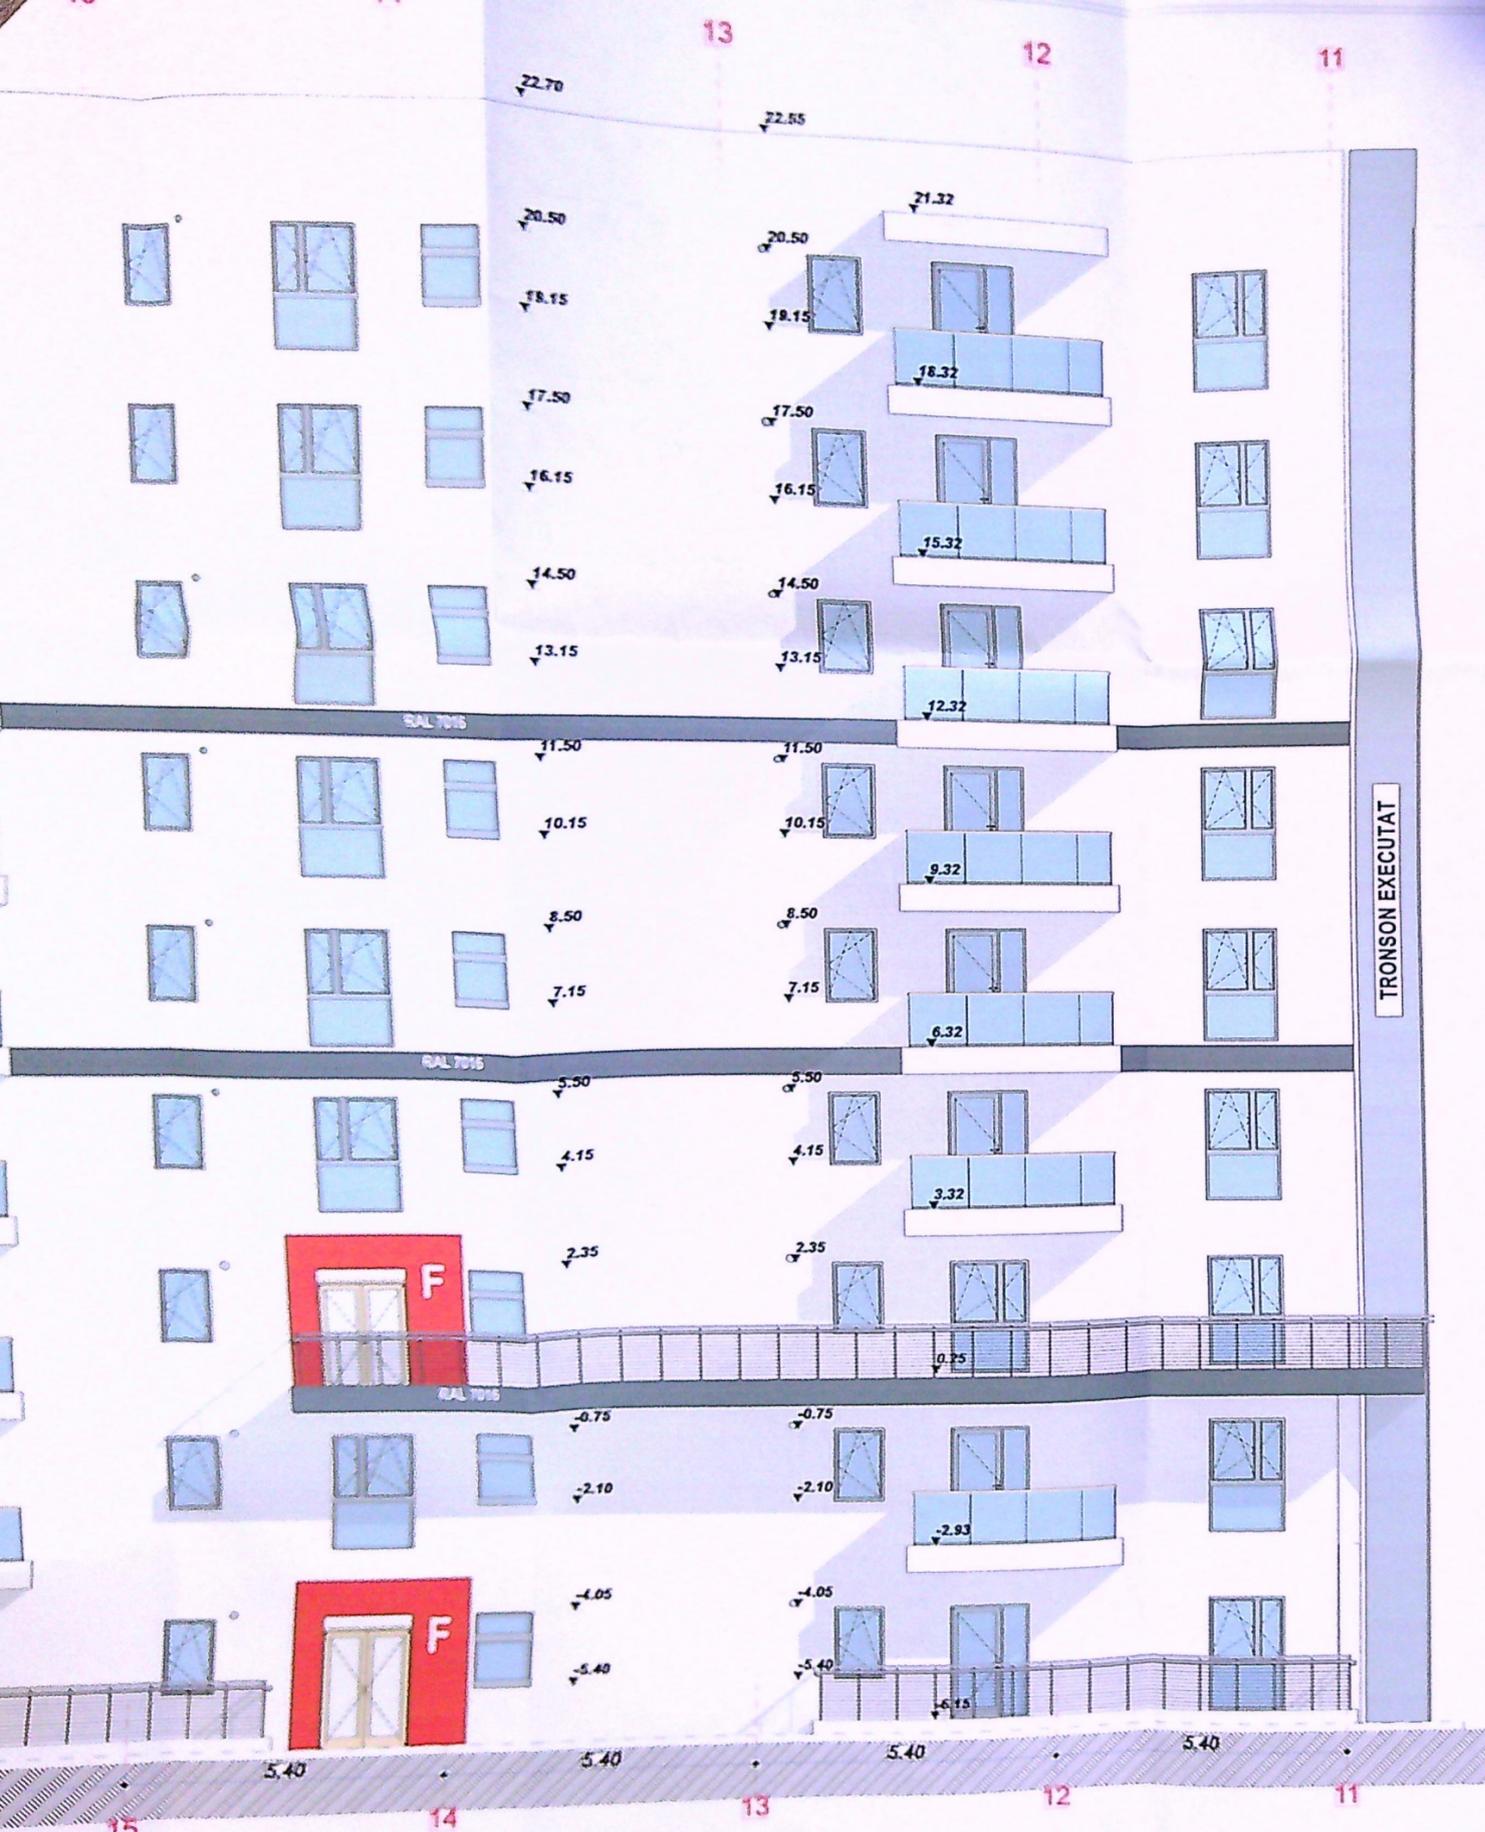


- Legenda finisaje:
1. Truseala decorativa - alba - RAL 9010
 2. Truseala decorativa - gri antracit - RAL 7016
 3. Balustrada din sticla laminata securizata
 4. Balustrada metalica

MODUL E
(fost MODUL B2)


TRONSON EXECUTAT

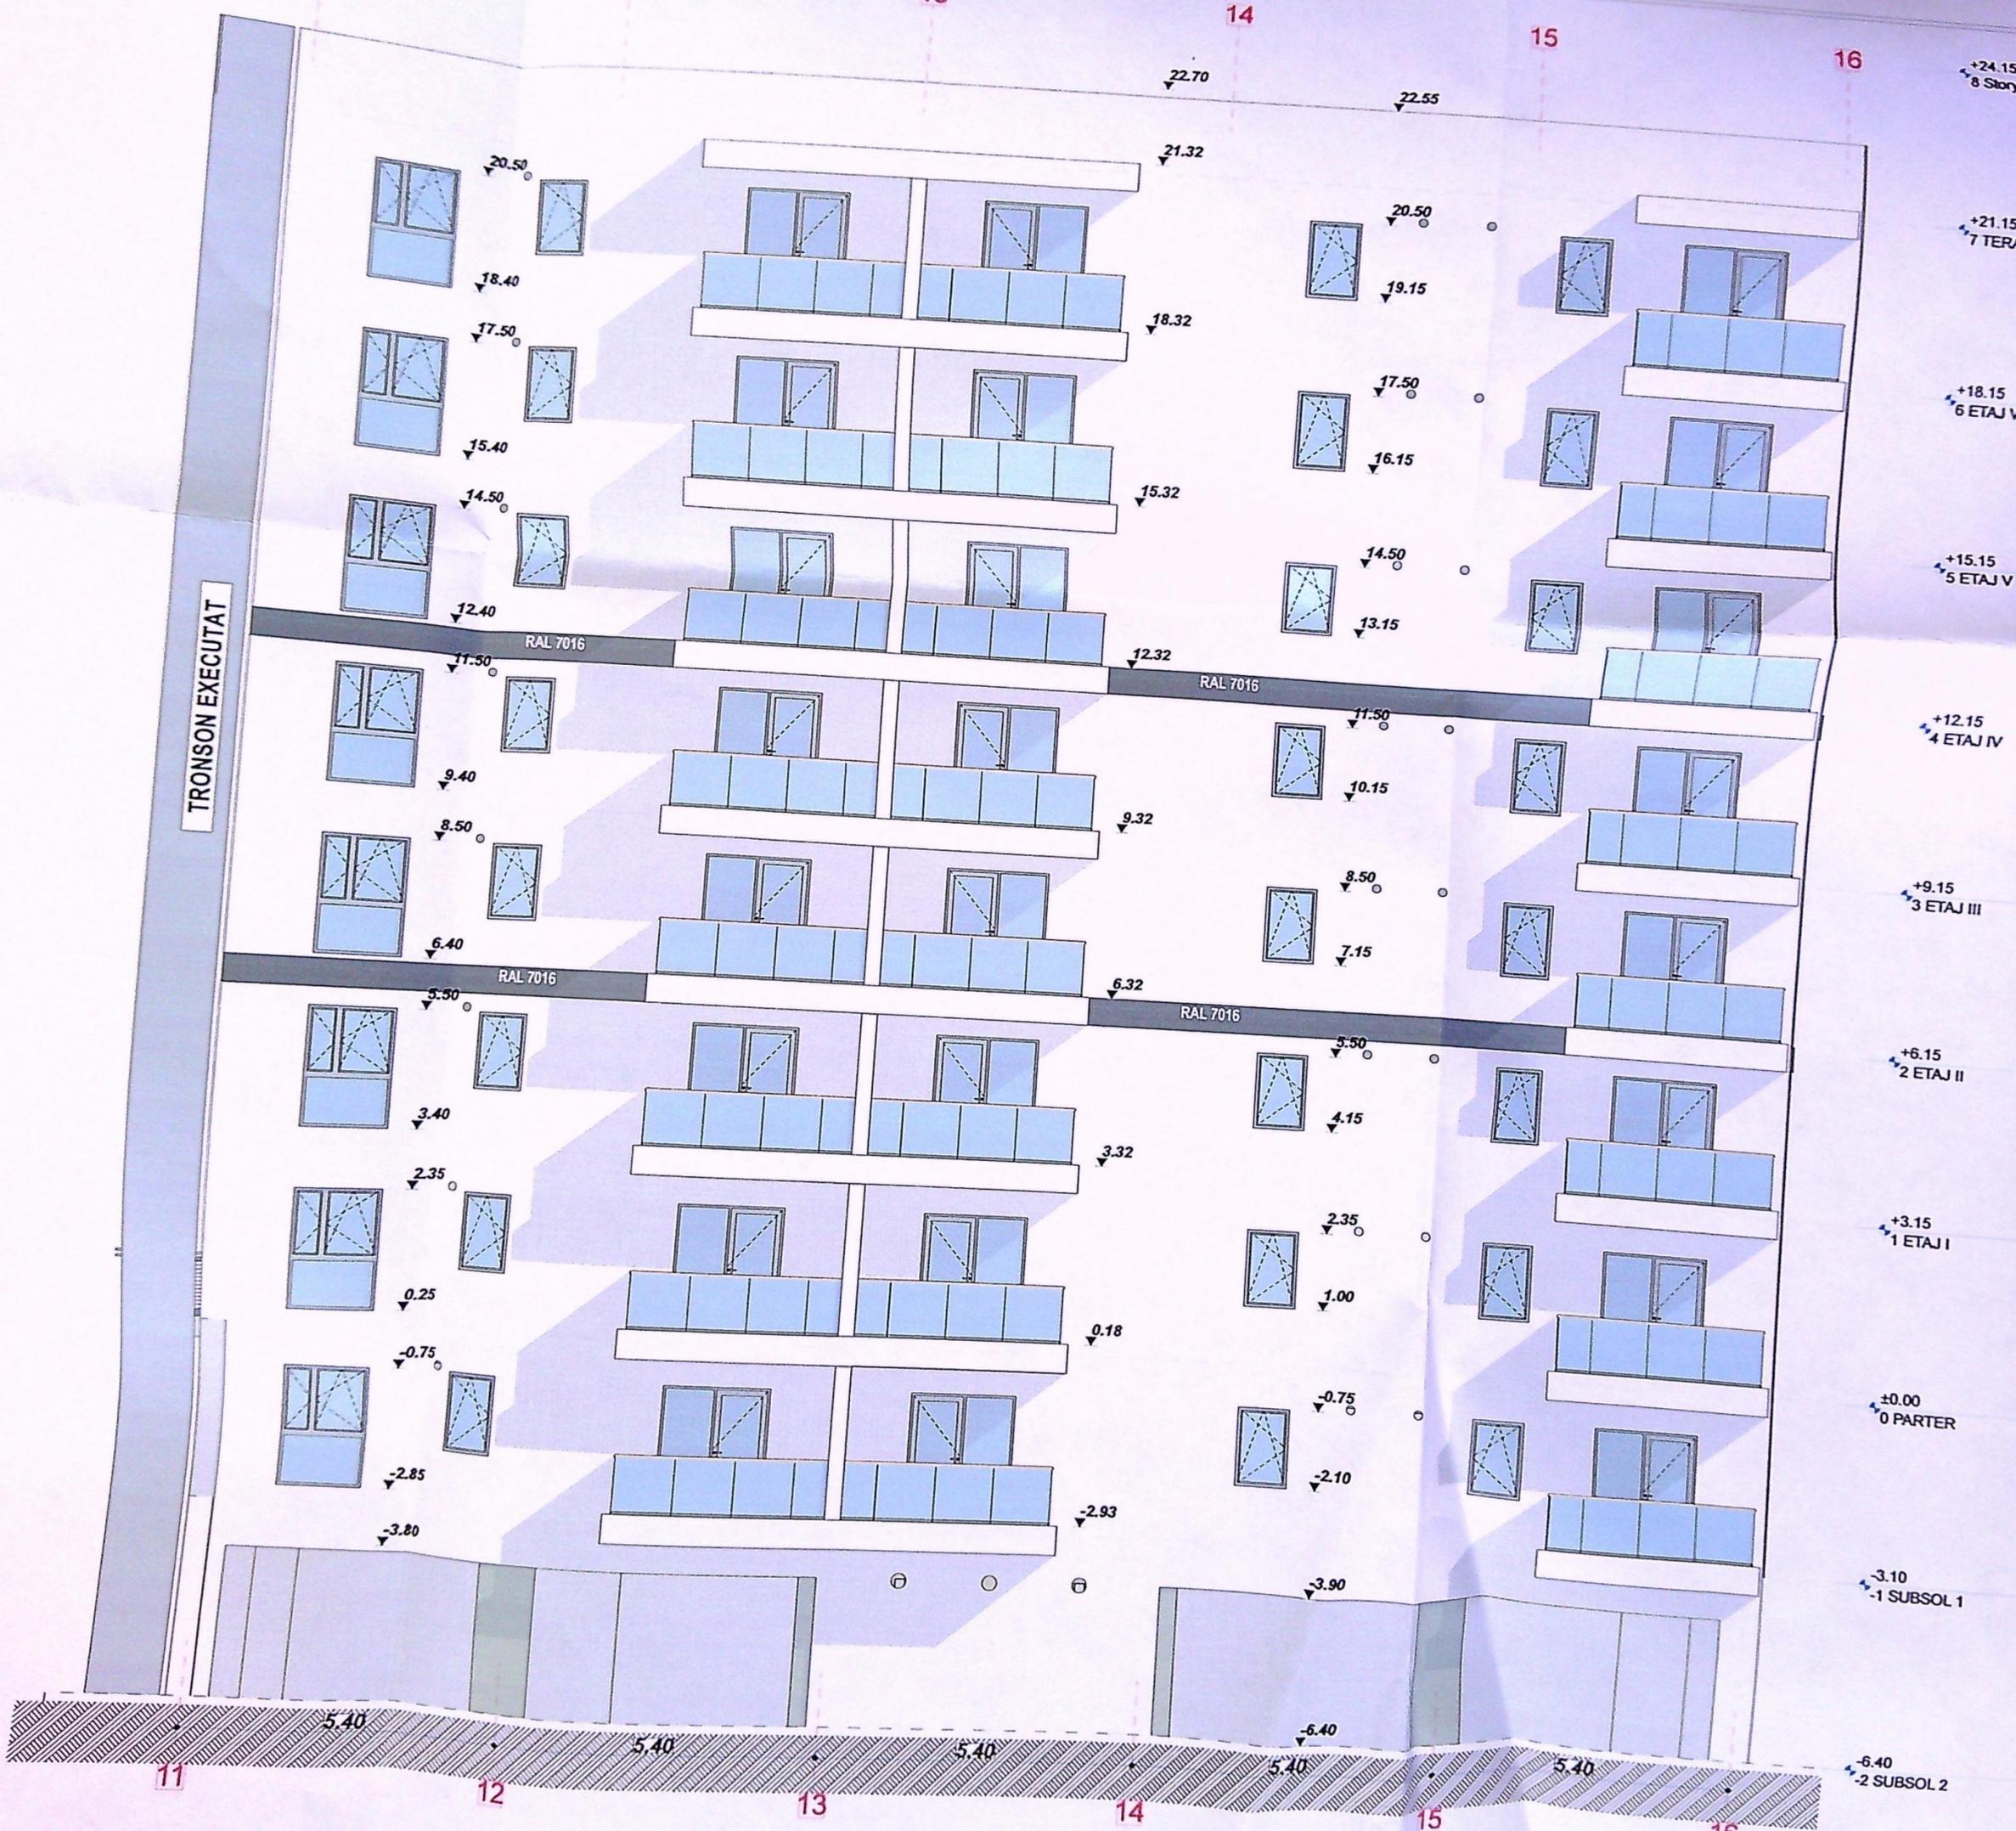

IUDETUL DOLJ
PRIMARIA MUNICIPIULUI CRAIOVA
VIZAT SPRE NESCHIMBARE
MR. [Signature]
Anexa la autoritatea de autorizare
din 20. [Date]
Nr. [Number] Arhitect [Signature]