

LIMITARE A IMOBILULUI 000

Adresa imobilului:

extravilan, Craiova, Cernale, LOT 11,
T.121,P7-P8-P9-P10-P11-P12,jud.Dolj.

Craiova

INDICI DE REFERINTA
SUPRAFATA TEREN S=400mp

SITUATIA EXISTENTA

Sconstr. = 0,00 mp
Sdesf. = 0,00 mp
P.O.T. = 0,00 %
C.U.T. = 0,00

SITUATIA PROPUSA


Sconstr. = 0,00 mp
Sdesf. = 0,00 mp
P.O.T. = 0,00 %
C.U.T. = 0,00

LEGENDA:



— LIMITA DE PROPRIETATE
● PUT FORAT PROPUS

NOTA:

Conform prevederilor art.27. alin.(2) din Ordinul Ministerului Sanatatii nr.119/2014
amplasarea putului forat se va face cu respectarea distantei de 10,00m radial fata
de orice sursa posibila de poluare(fosa septica, hazna, latrina, depozit gunoi, etc.)

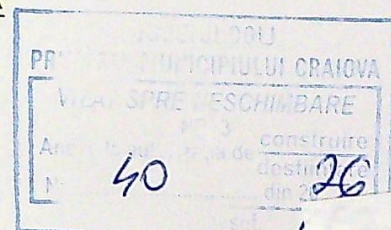

VERIFICATOR/ EXPERT	NUME	SEMNATURA	CERINTA	REFERAT / EXPERTIZA NR. / DATA	Beneficiar:	Pr. nr.:
					STANCIOI CONSTANTIN	11/2024
Sef proiect	ing. Giurgulescu C-tin.		Data			
Proiectat	ing. Giurgulescu C-tin.		scara:			Faza:
Desenat	ing. Giurgulescu C-tin.		1: 2000		REALIZARE PUT FORAT	D.T.A.C.
			1:500		Craiova, T121, P8,9,10,11,12,Lot 11, nr.cad.213099, jud.Dolj	
					Titlu plansa:	A - 02
					PLAN DE SITUATIE	

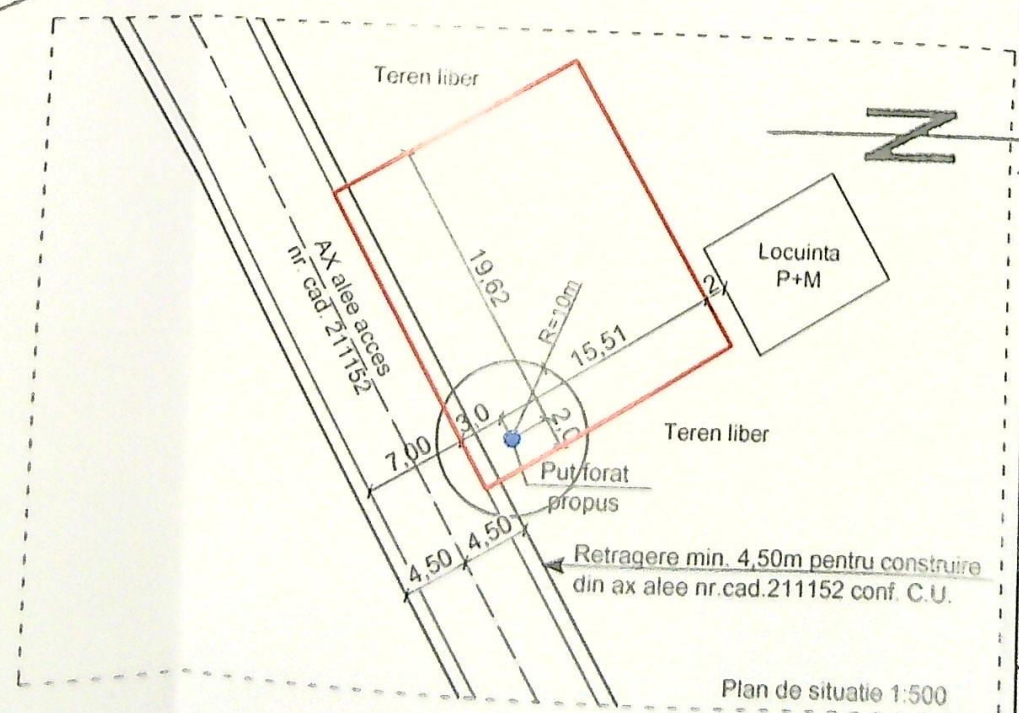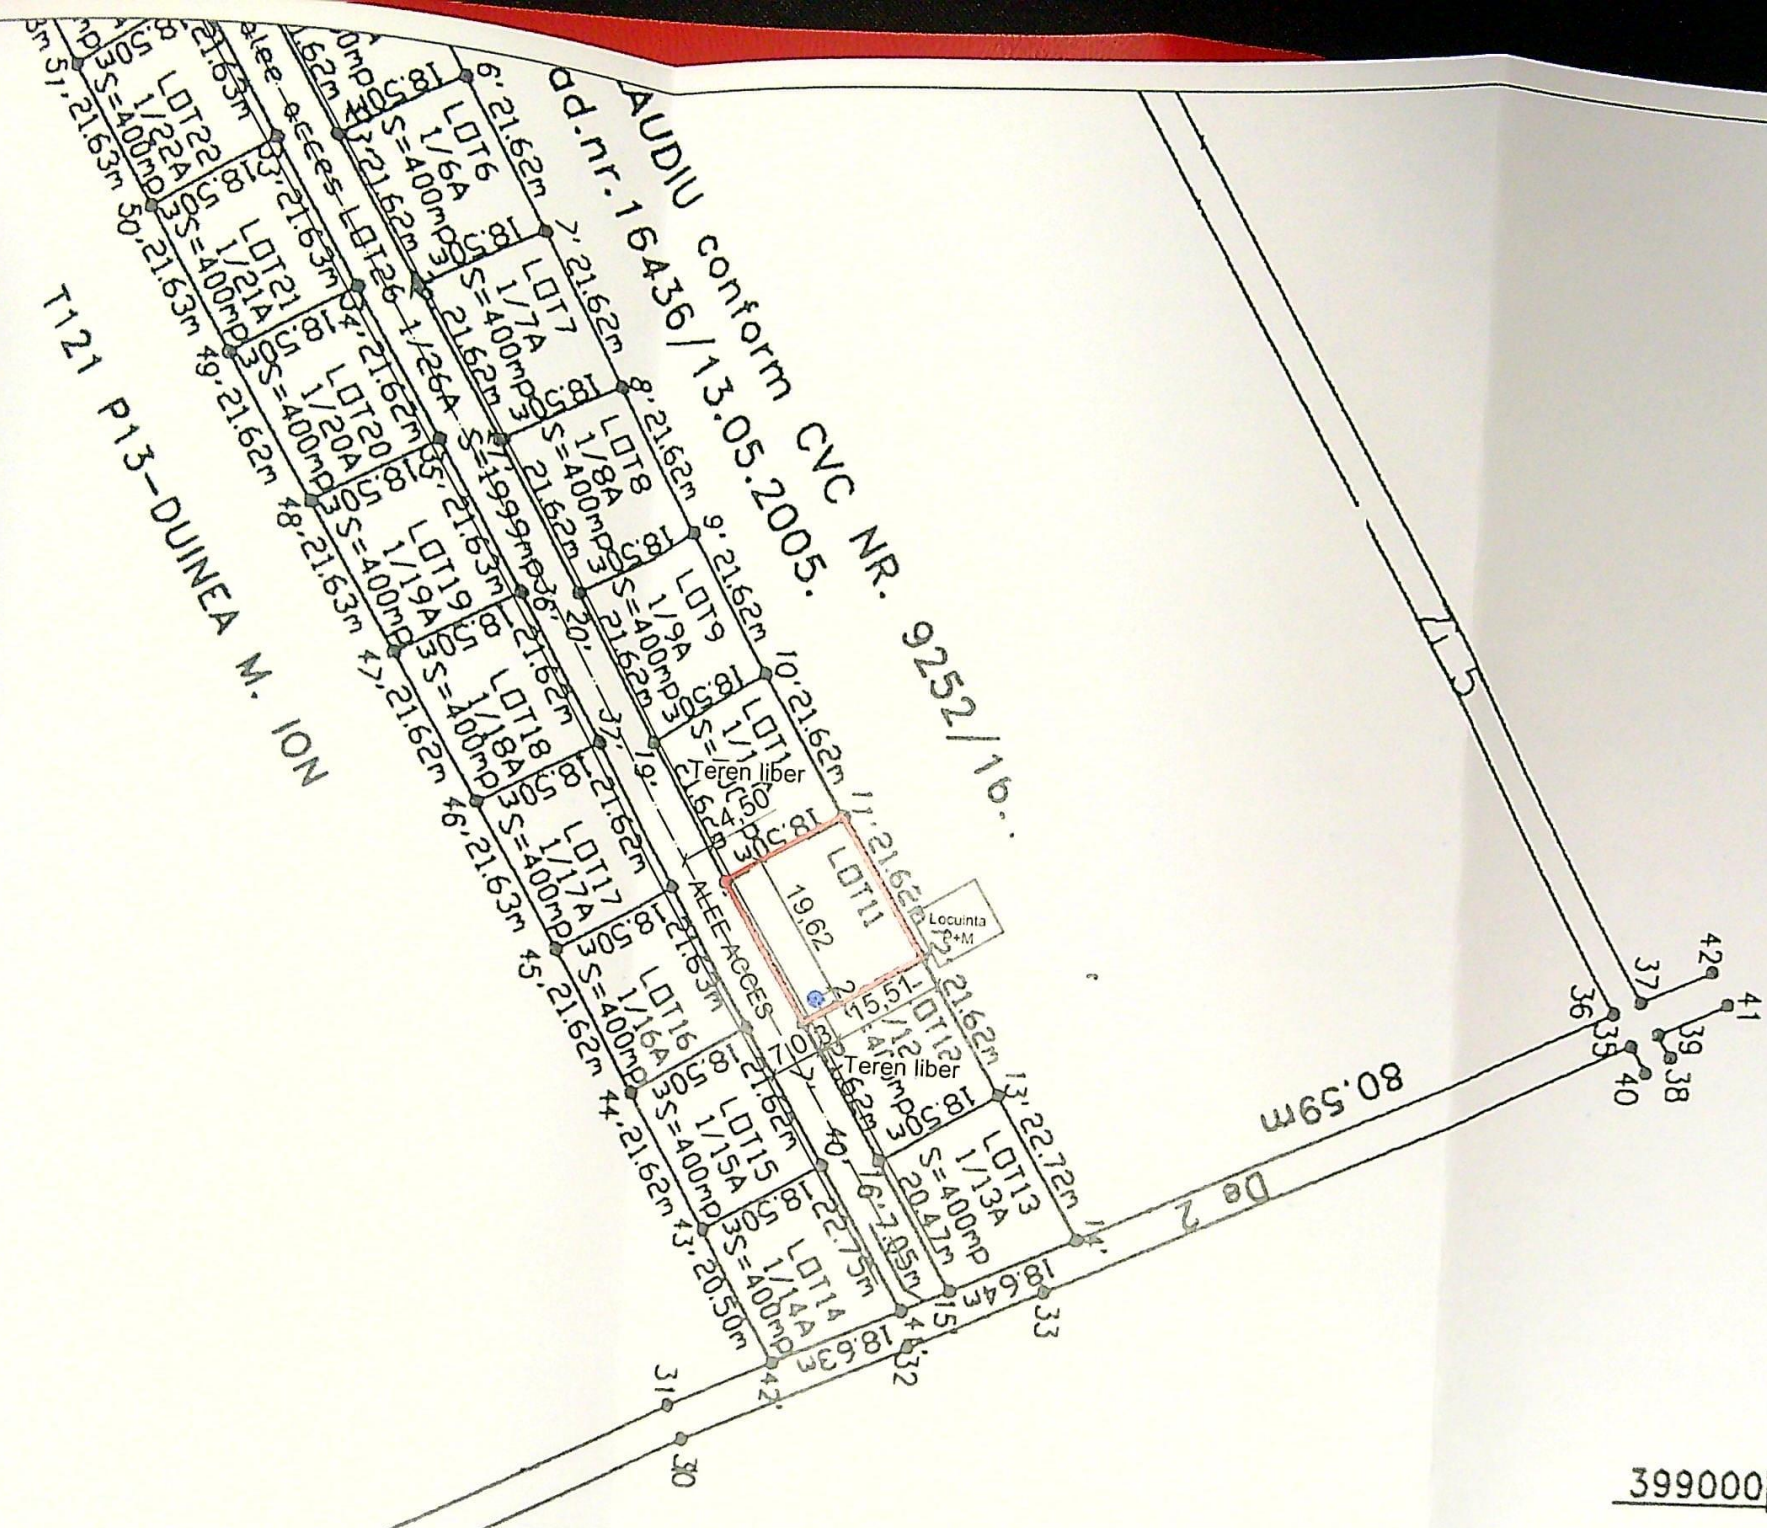

Plan de situatie 1:500