


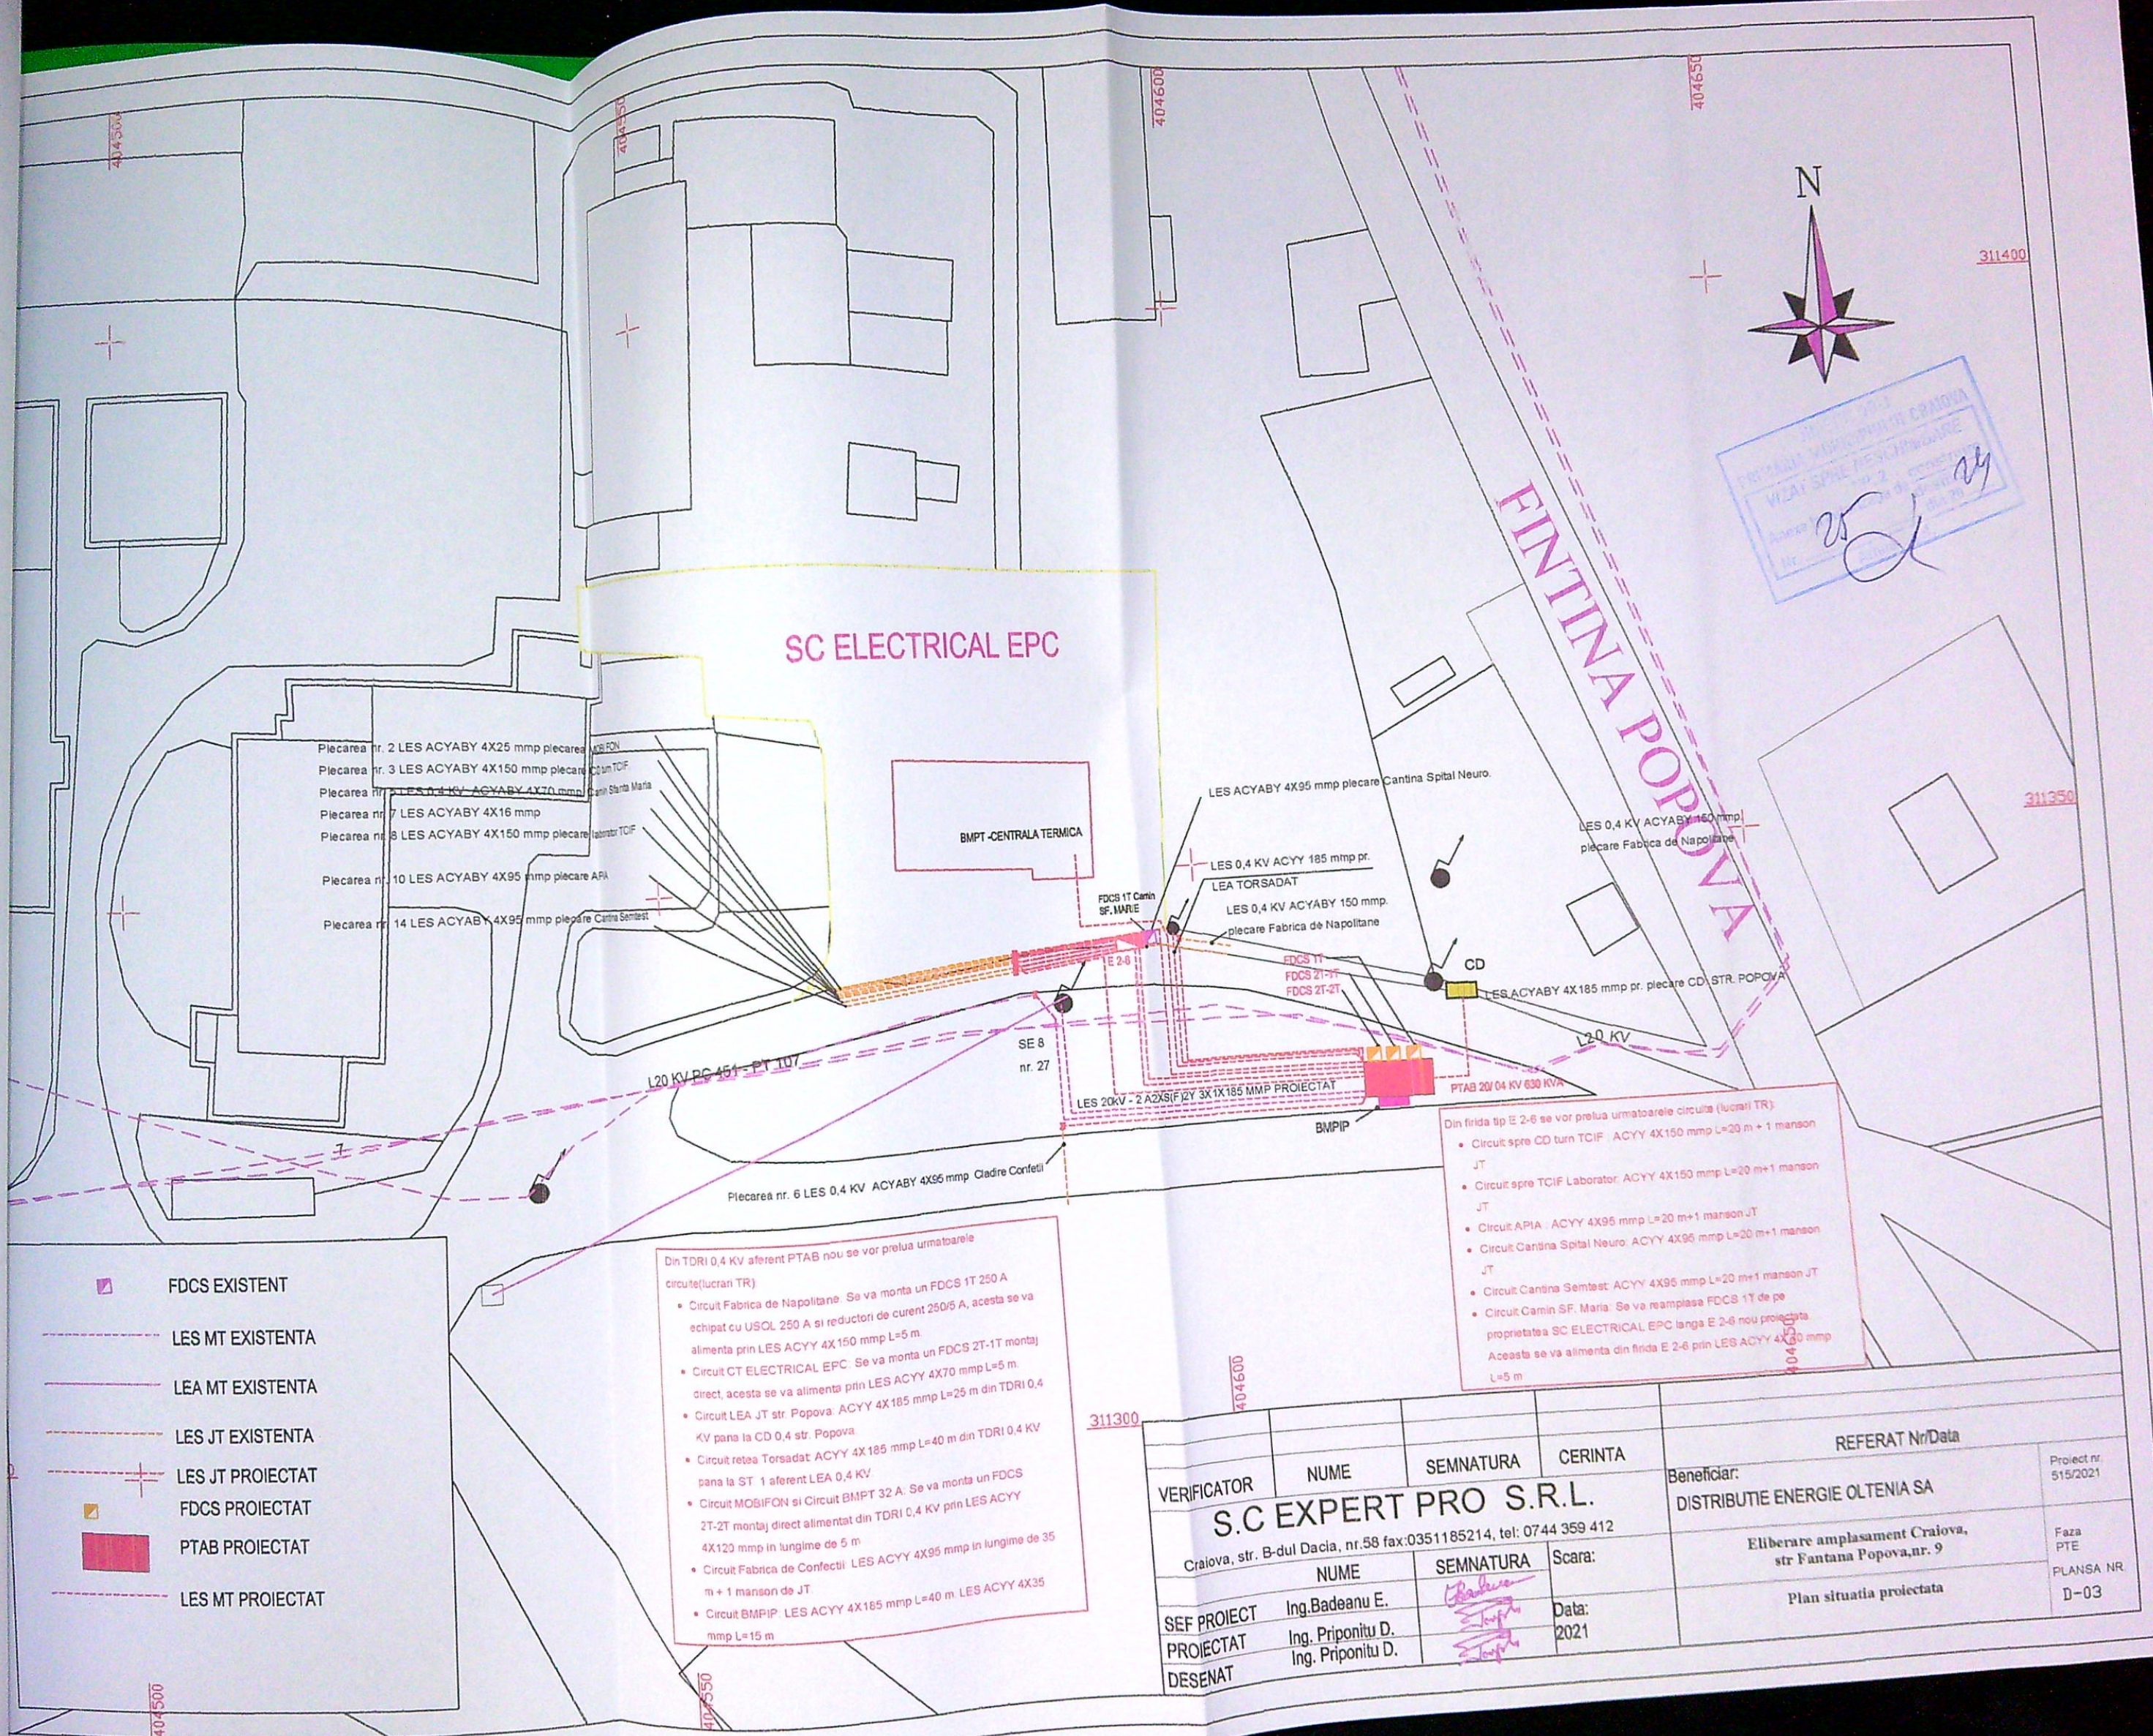

VERIFICATOR	NUME	SEMNATURA	CERINTA	REFERAT Nr/Data	
S.C EXPERT PRO S.R.L.				Beneficiar:	Proiect nr.
Craiova, str. B-dul Dacia, nr.58 fax:0351185214, tel: 0744 359 412				DISTRIBUTIE ENERGIE OL TENIA SA	515/2021
SEF PROIECT	Ing.Badeanu E.		Scara:	Eliberare amplasament Craiova, str Fantana Popova, nr. 9	Faza
PROIECTAT	Ing. Priponitu D.		Data:		PTE
DESENAT	Ing. Priponitu D.		2021		PLANSĂ NR
				Plan situatia proiectata	D-03