


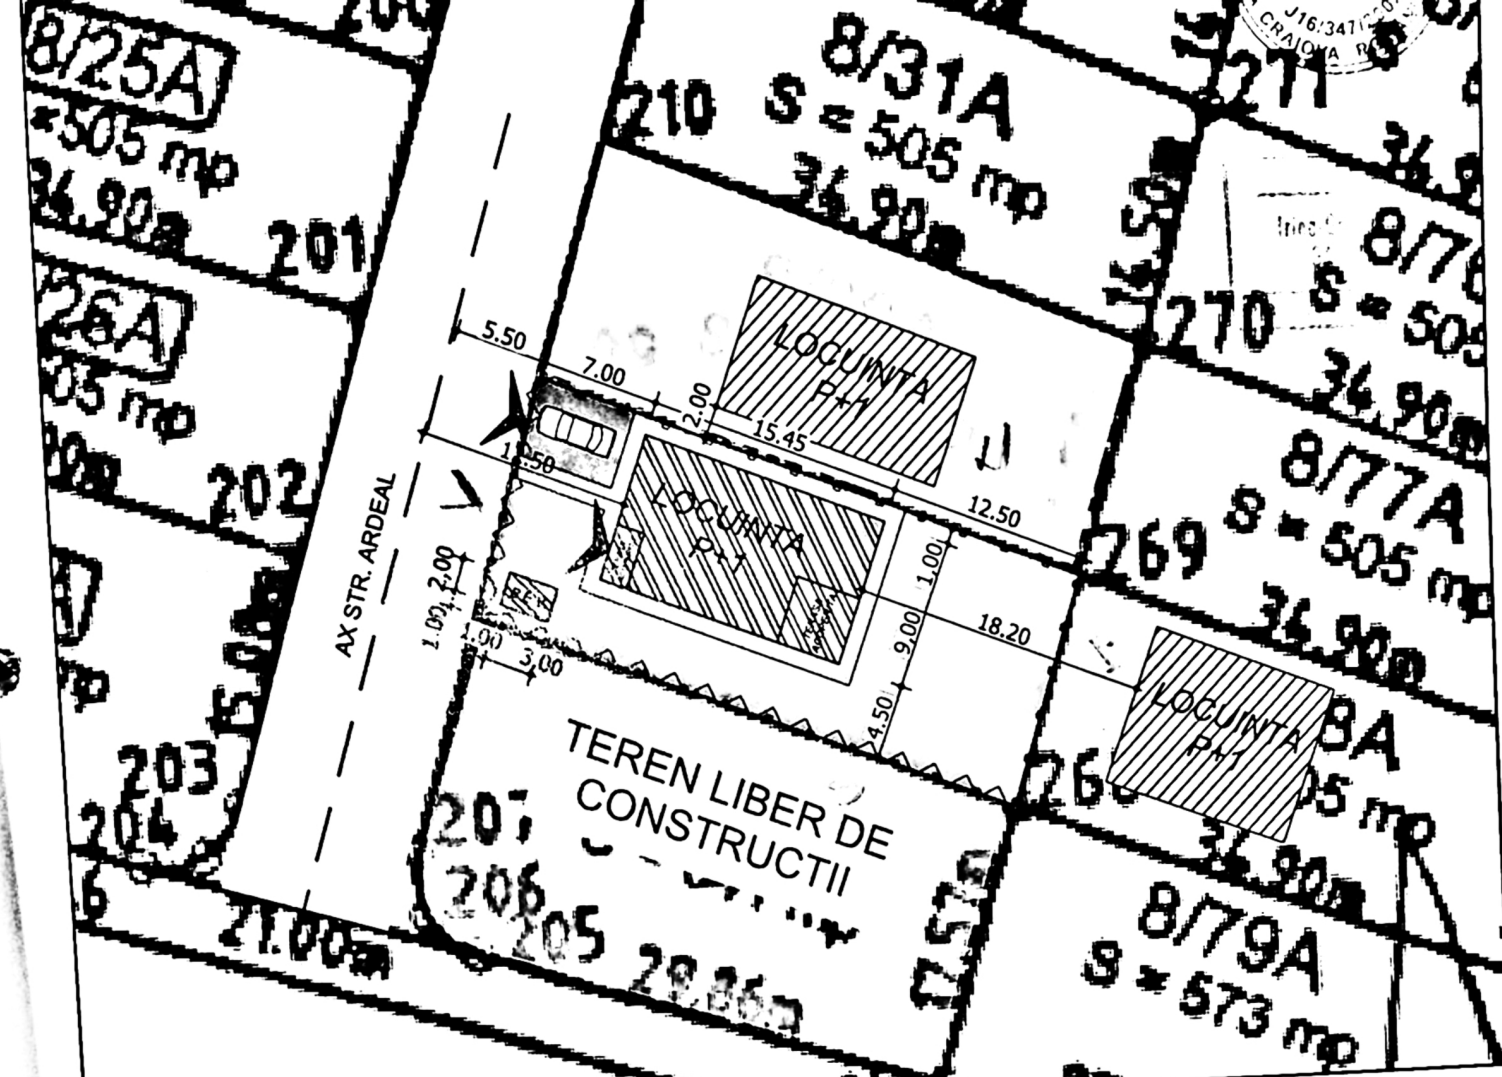

INDICATORI TERITORIALI:

$S_{\text{teren}} = 505.00 \text{ mp}$

SITUATIA EXISTENTA:

$S_{\text{construita existenta}} = 0.00 \text{ mp}$
 $S_{\text{desfasurata existenta}} = 0.00 \text{ mp}$

P.O.T. existent = 0.00%
 C.U.T. existent = 0.00

SITUATIA PROPUSA



$S_{\text{construita propusa}} = 139.55 \text{ mp}$
 $S_{\text{desfasurata propusa}} = 256.15 \text{ mp}$


P.O.T. propus = 27.63%
 C.U.T. propus = 0.50

LEGENDA:

- LOCUINTA Sp+P+1 PROPUSA, $S_{\text{construita}} = 139.10 \text{ mp}$
- BAZIN ETANS VIDANJABIL PROPUS
- IMPREJMUIRE PROPUSA, Lungime = 51.40 ml
- LIMITA DE PROPRIETATE Steren = 505.00 mp
- SPATII VERZI PROPUSE $S = 277.65$
- CIRCULATII PIETONALE PROPUSE $S = 60.55 \text{ mp}$
- CIRCULATII AUTO PROPUSE $S = 27.70 \text{ mp}$
- PARCAJ PROPUS IN INCINTA 1 LOC
- ACCES IN INCINTA
- ACCES IN IMOBIL


1426 din 20.04.
 Arhitect: [Signature]

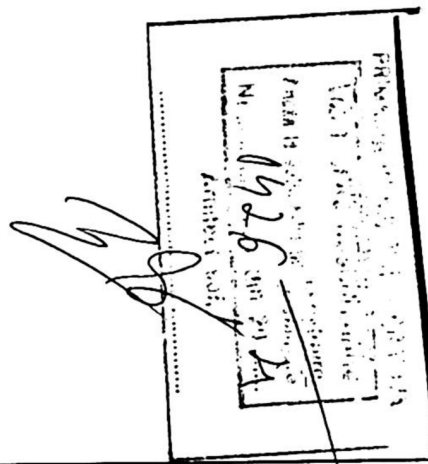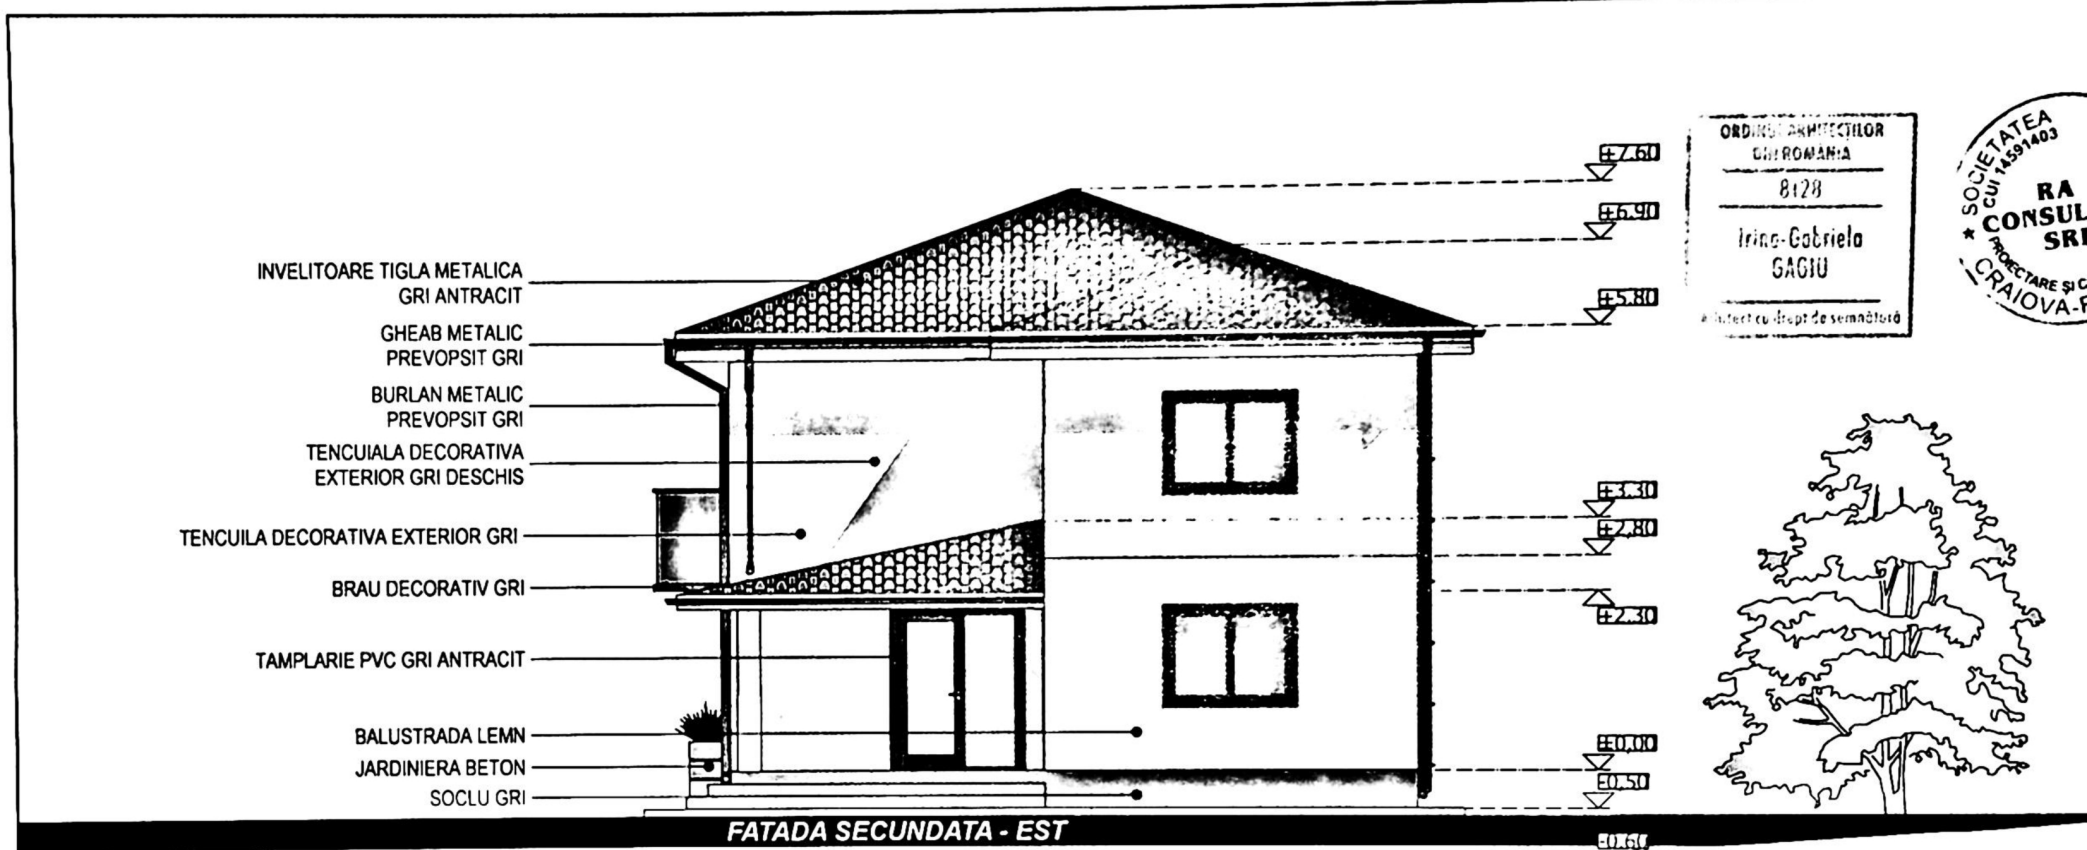

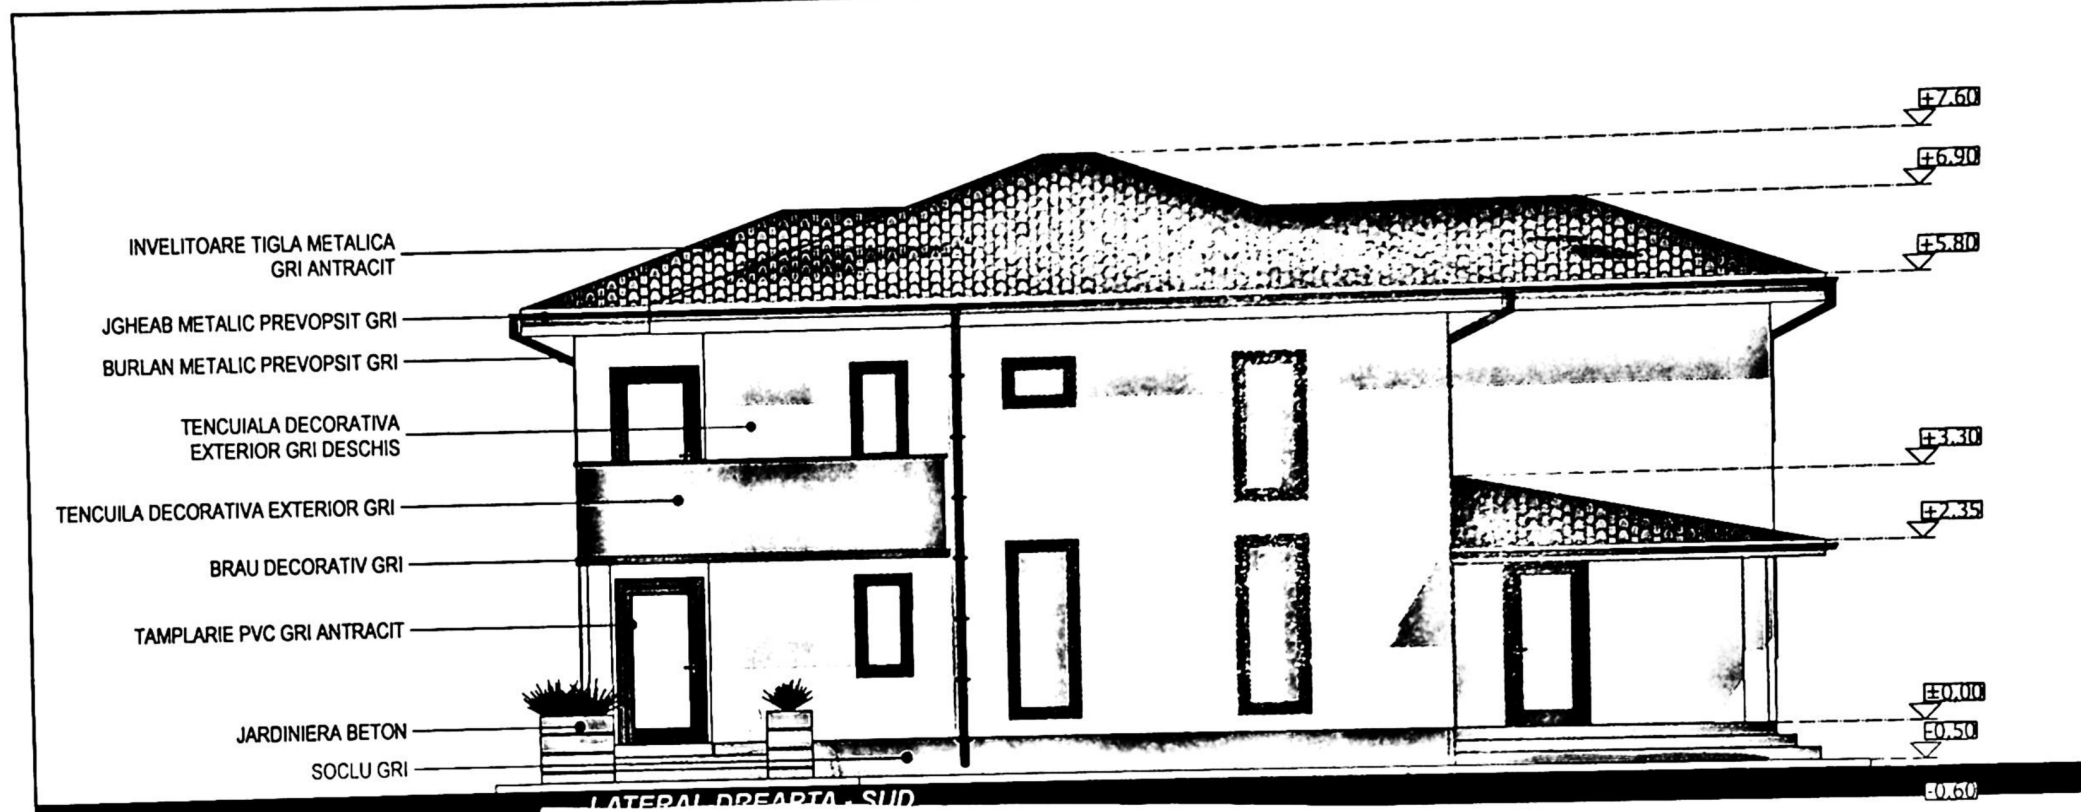

ORDINUL ARHITECTILOR
DIN ROMANIA
8128
Irina-Gabriela
GAGIU
Arhitect cu drept de semnătură



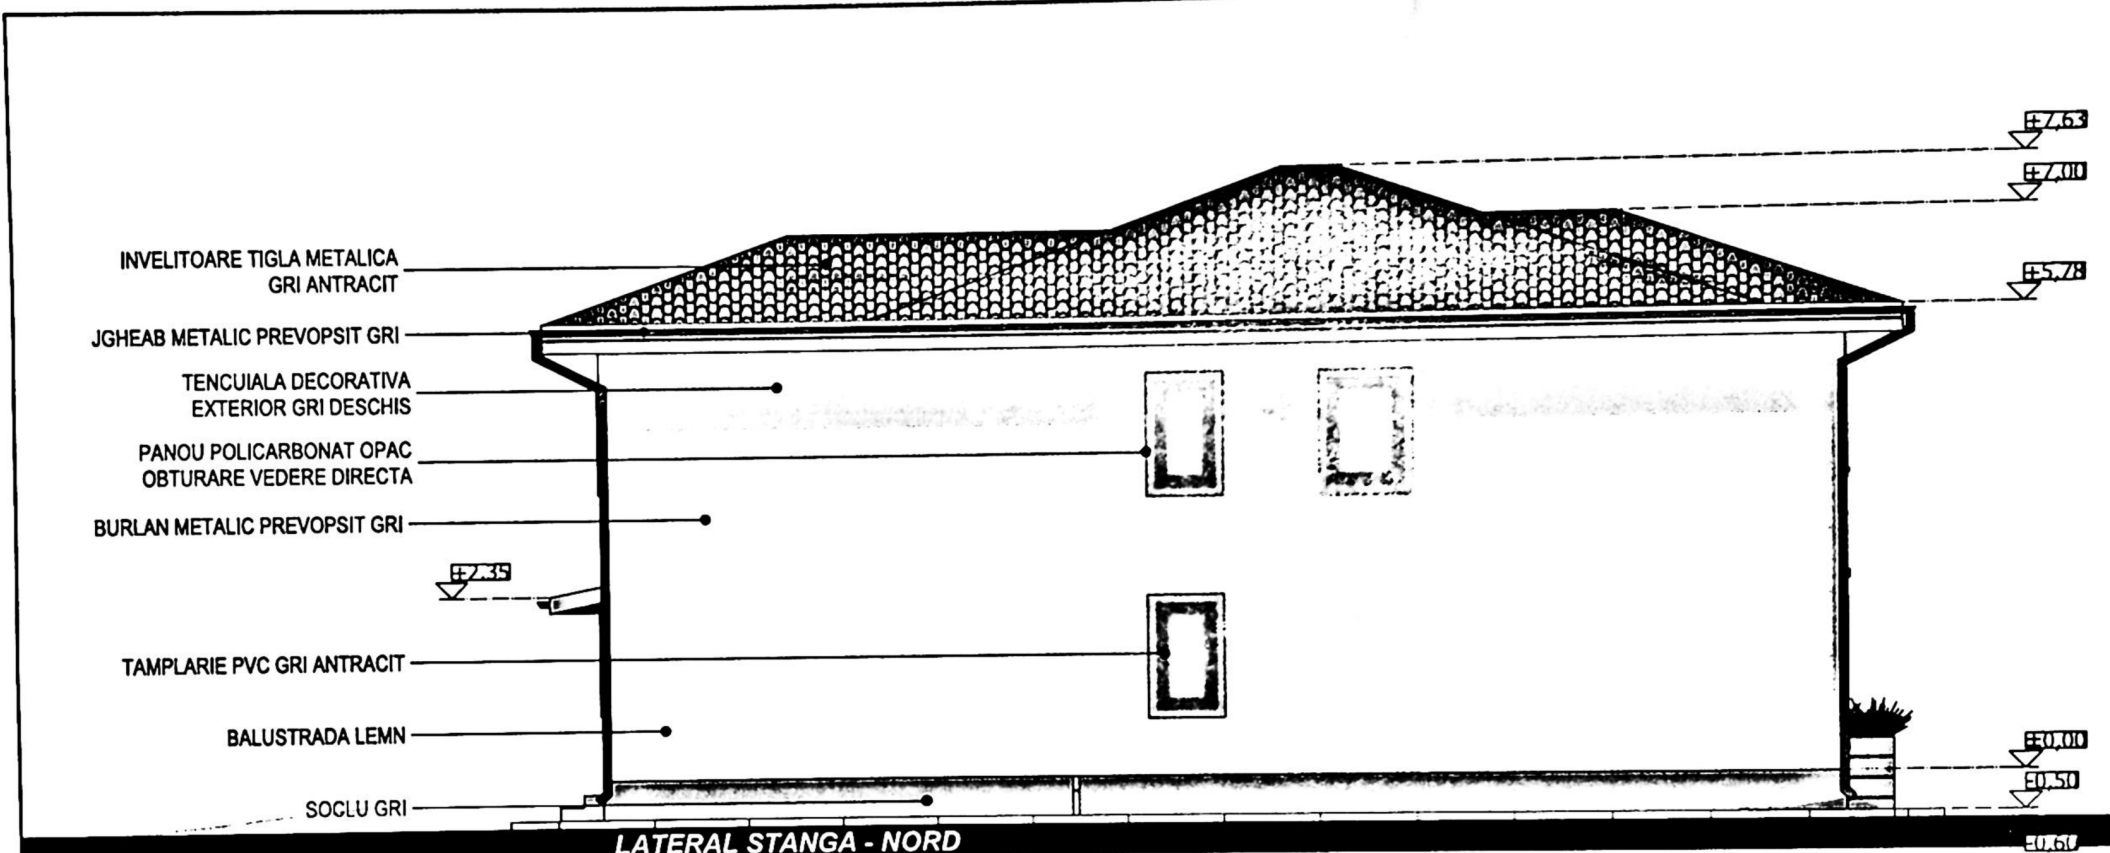

1426 din 20.08.07
 Inina-Cobrislo
 GACIU
 PROIECTARE
 CIP: R
 CONS
 J161
 CRAIOVA