


AMPLASARE:

JUDETUL: JUDETUL DOLJ
UNITATEA ADMINISTRATIV TERITORIALA: MUNICIPIUL CRAIOVA

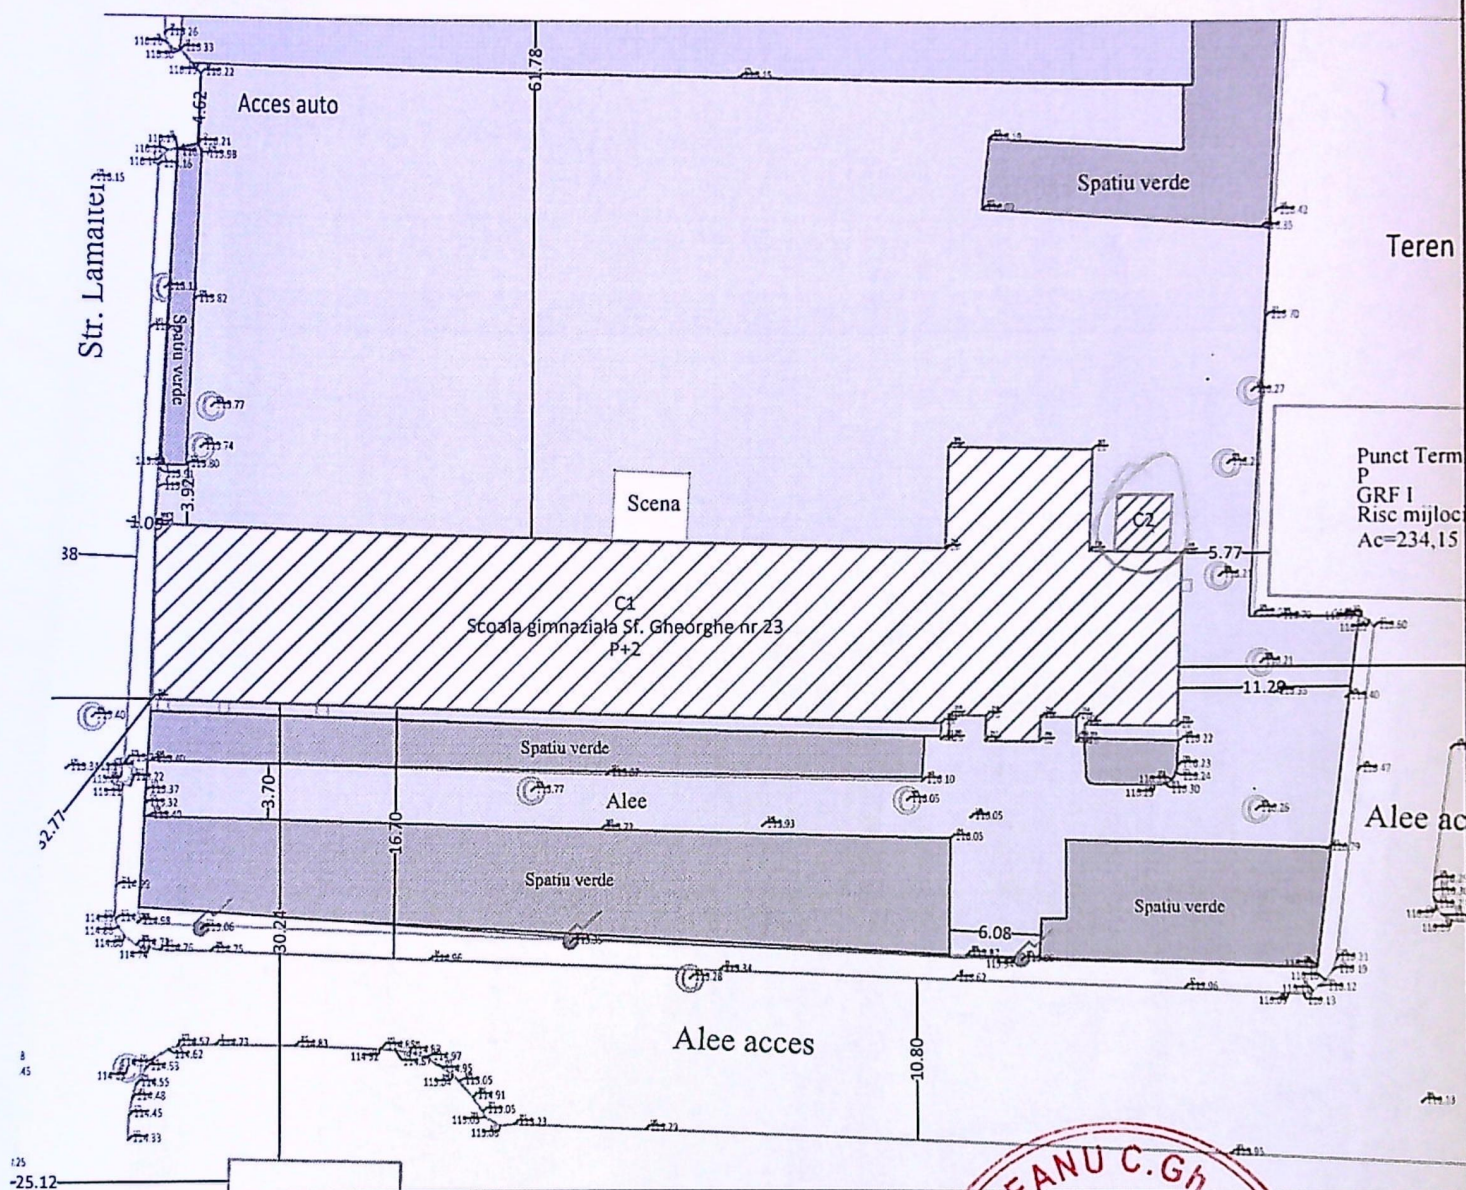

Nr.crt	Teren	mp
0	Suprafata teren	6321,00
1	Suprafata construita C1	862,00
2	Suprafata desfasurata C1	2598,00
3	Suprafata construita C2 - propus spre demolare	13,00
4	Suprafata desfasurata C2 - propus spre demolare	13,00
P.O.T existent = 13.84%		C.U.T. existent = 0.41
P.O.T propus = 13.63%		C.U.T. propus = 0.41



OFICIUL ARHITECTILOR
ROMANIA
00054
Andrei Cizari
IONESCU

REFERAT/EXPERTIZA NR./DATA

BENEFICIAR:

MUNICIPIUL CRAIOVA

Proiect nr.

TC42/2021

MASURI DE PERFORMANTA ENERGETICA PRIVIND CLADIRI
PARTINAND DE 6 UNITATI DE INVATAMANT IN CRAIOVA -
COMPONENTA SCOALA GIMNAZIALA "SF. GHEORGHE"
(FOSTA SCOALA GIMNAZIALA NR.23)

Faza:

PAD

Plansa nr.

U00.00

PLAN DE SITUATIE